



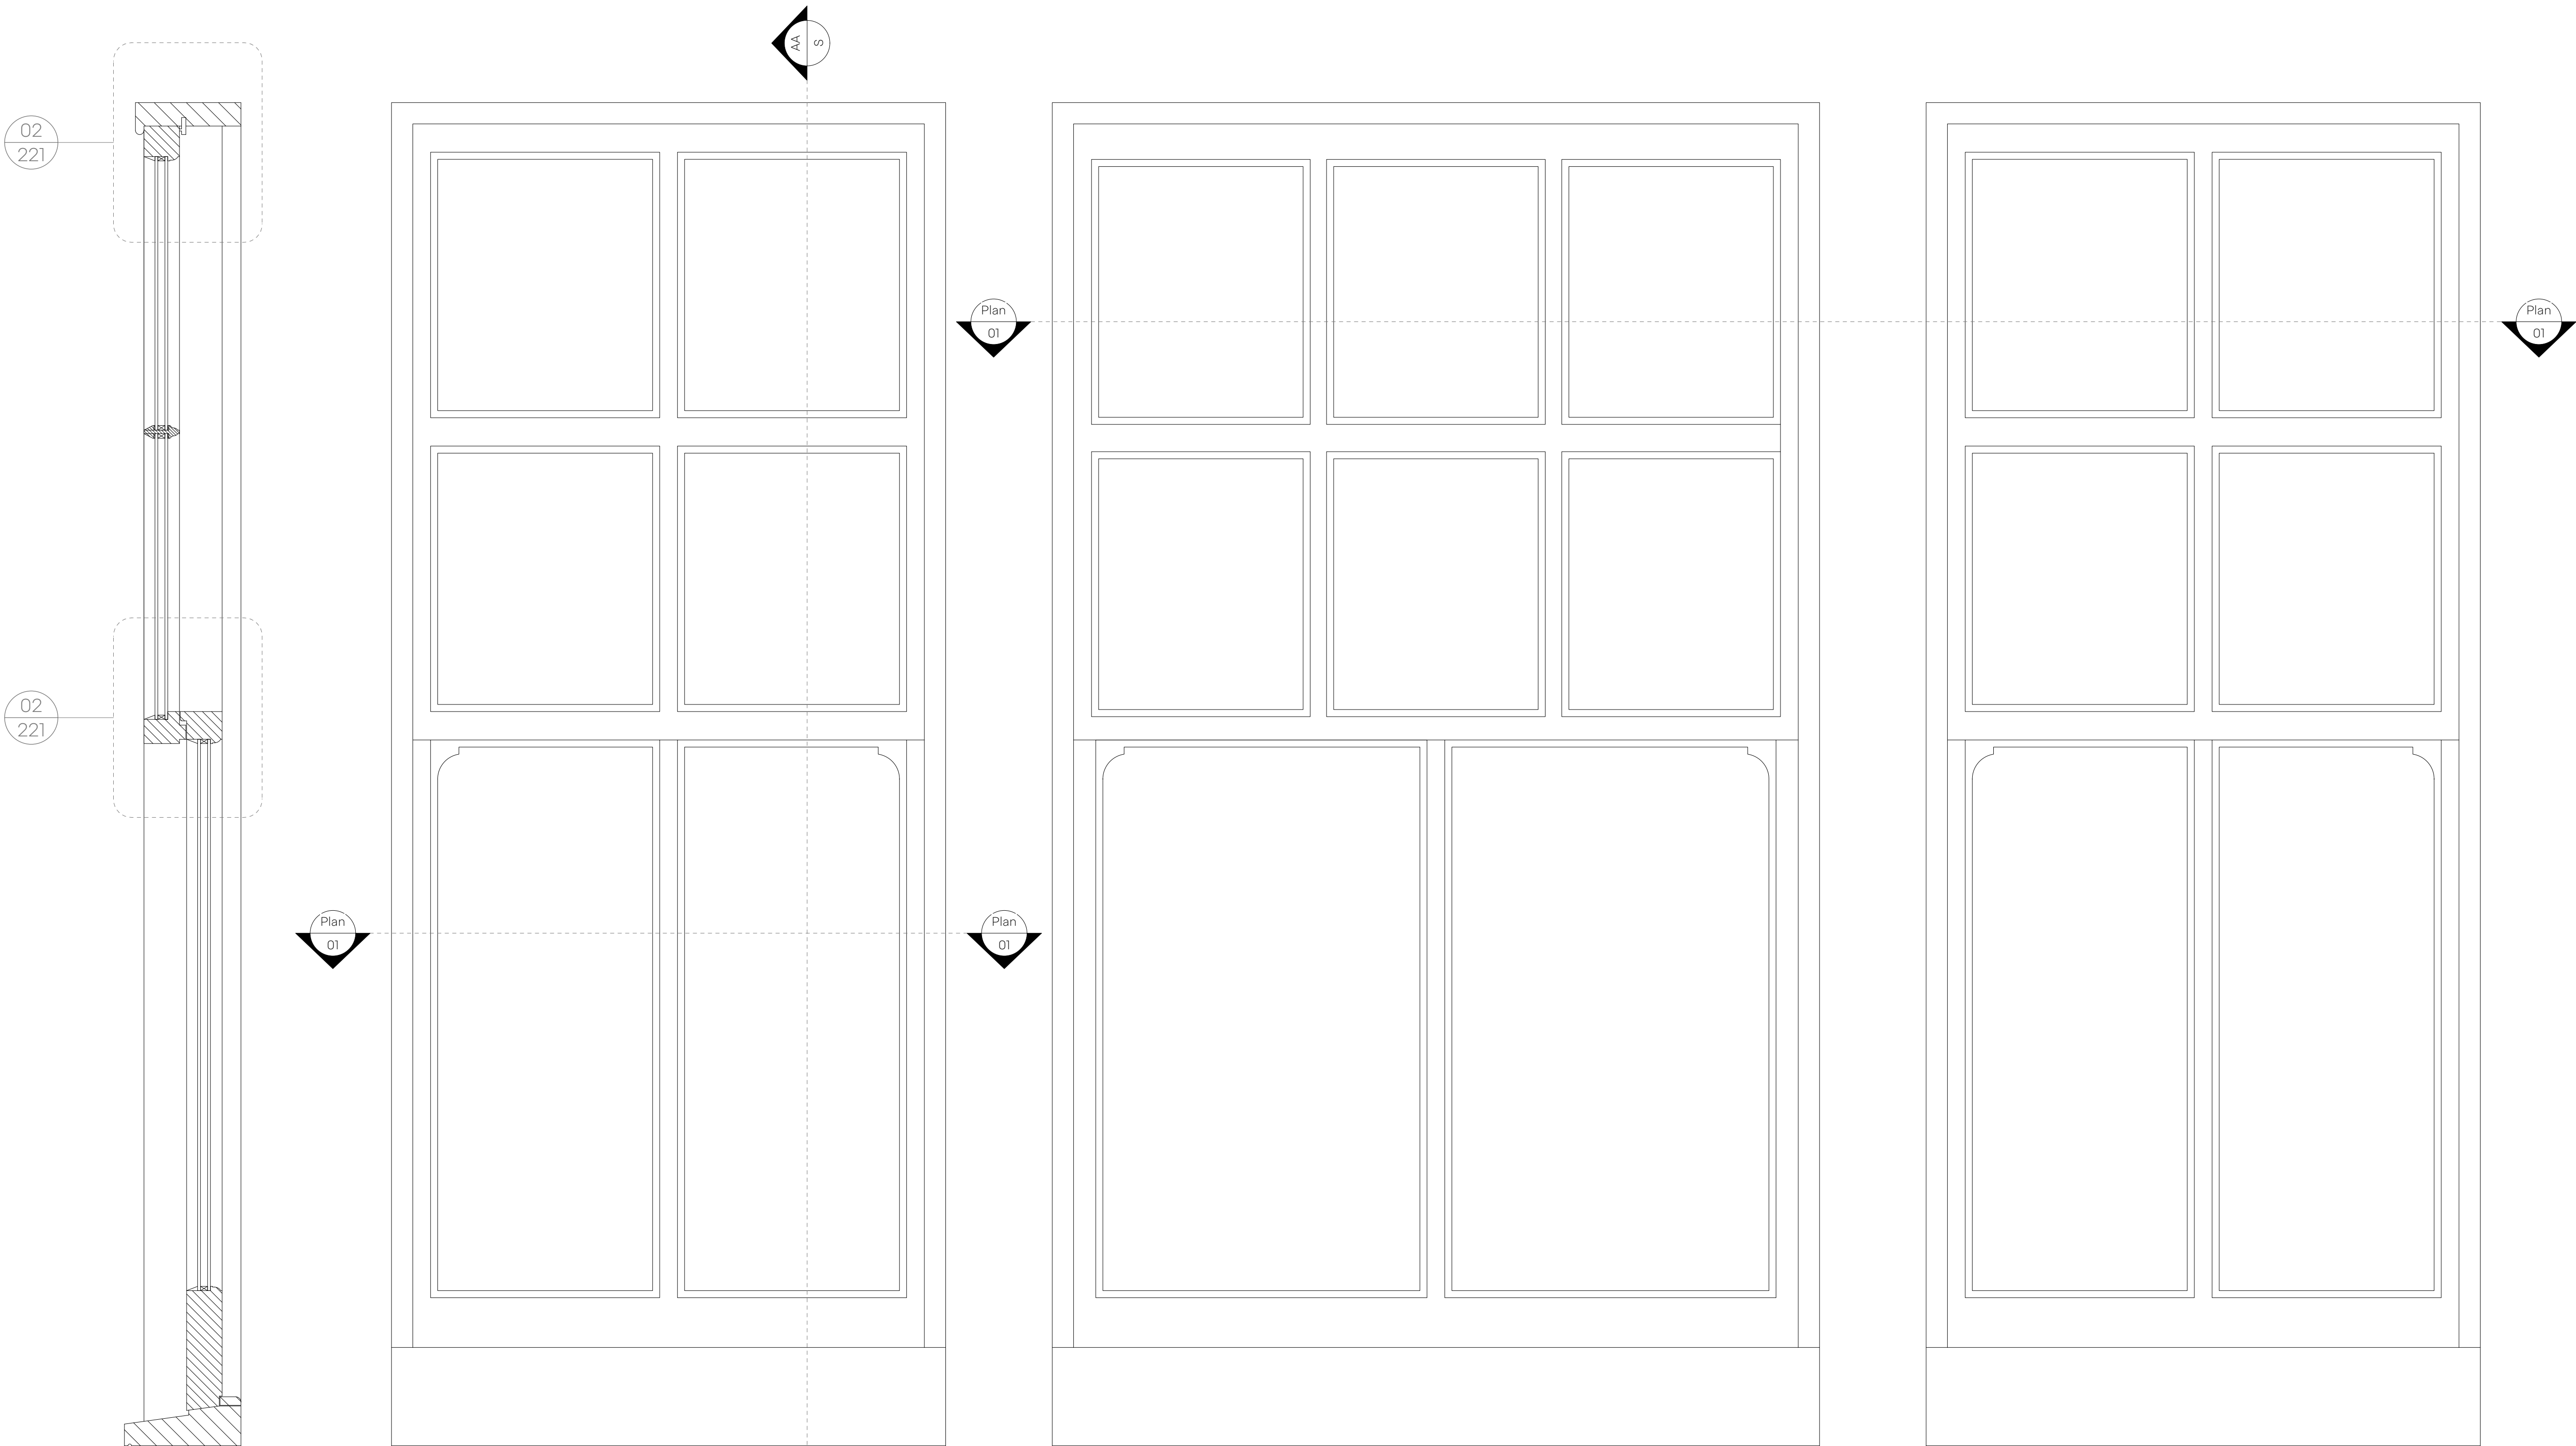


1 Proposed Section AA
1:5 @A1


2 Proposed Typical Bay Elevation
1:5 @A1

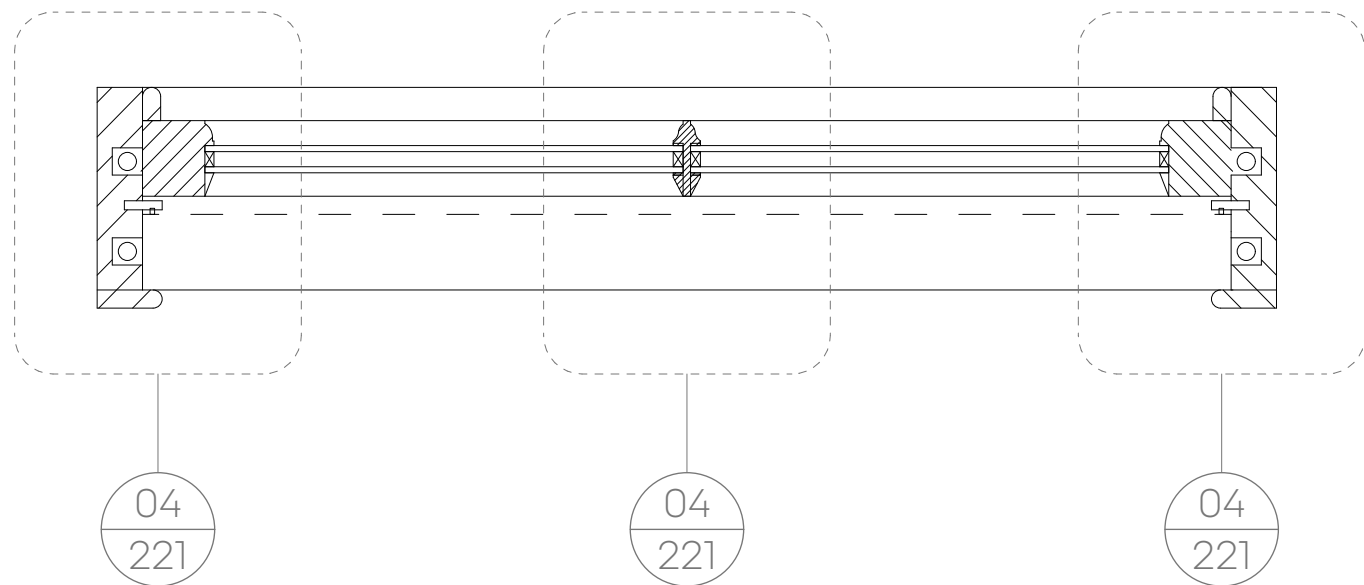

3 Proposed Plan 01
1:5 @A1

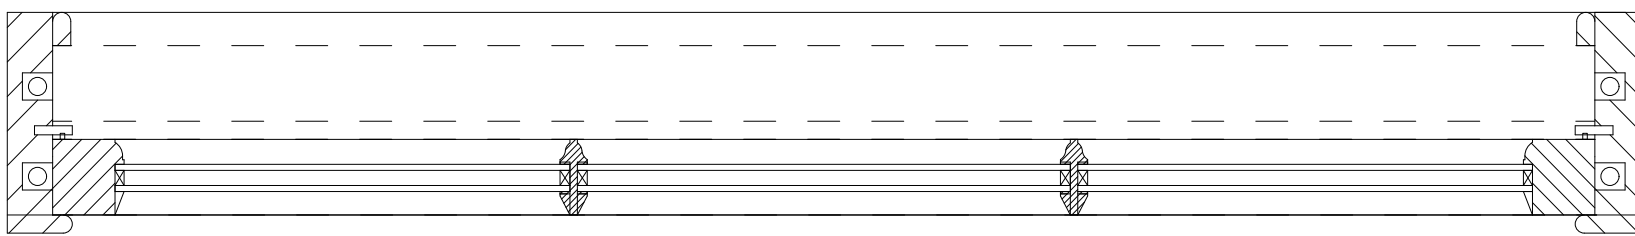

4 Proposed Plan 02
1:5 @A1

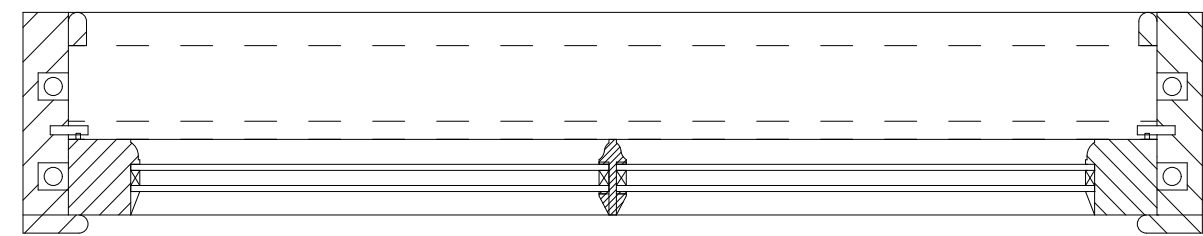

Astrain Scheldt

info@astrainscheldt.com www.astrainscheldt.com			
Project	Client	Scale	First Issued
53 The Pryors, Hamstead Heath	Karen Segal	1:5 @ A1 1:10 @ A3	22.03.22
Drawing Title	Status	Drawing No.	Rev.
Proposed Typical Window Configuration	Planning	2266-220	A

