


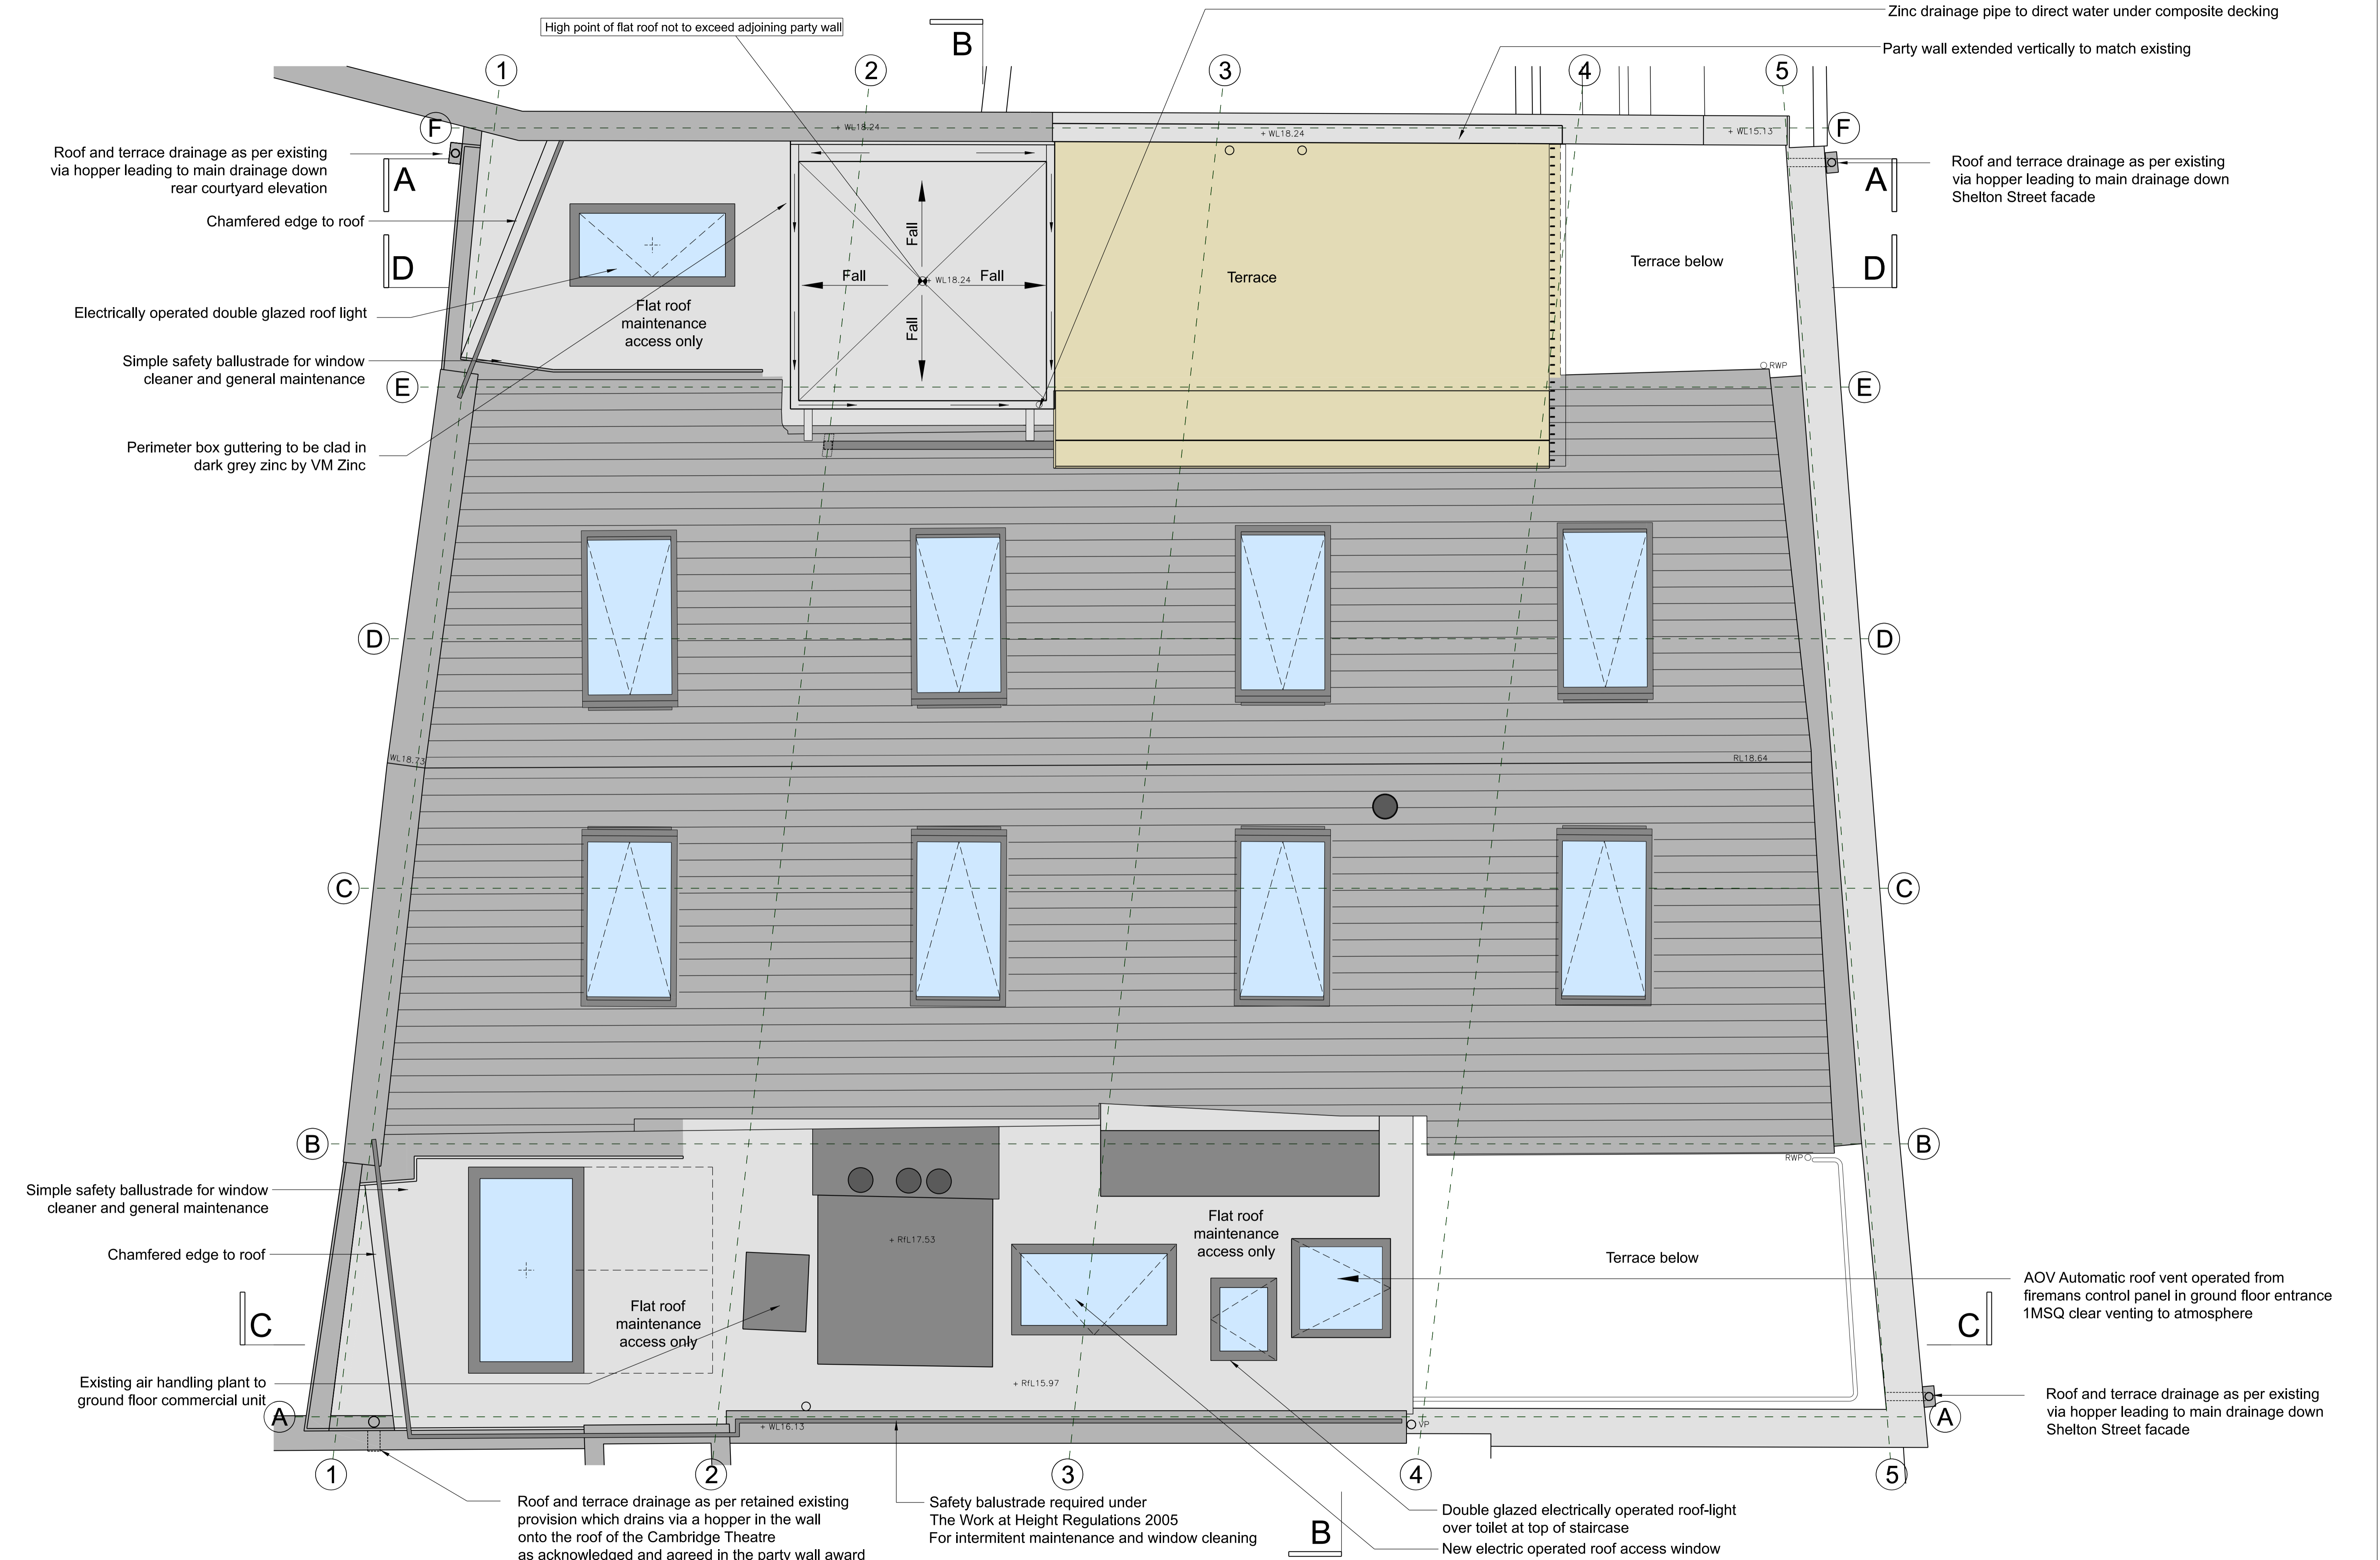


REV	DATE	DESCRIPTION	BY	CHECKED
A	2022/03/28	Air source heat pumps removed from application	FS	FS

General Notes:
 1. No dimensions to be scaled from this drawing.
 2. All dimensions to be verified on site.
 3. All dimensions are in mm's unless otherwise noted.
 4. Any discrepancies found between this drawing and other documents should be referred immediately to the consultants.



REV	DATE	DESCRIPTION	BY	CHECKED
A	2022/03/28	Air source heat pumps removed from application	FS	FS


General Notes:
 1. No dimensions to be scaled from this drawing.
 2. All dimensions to be verified on site.
 3. All dimensions are in mm's unless otherwise noted.
 4. Any discrepancies found between this drawing and other documents should be referred immediately to the consultants.

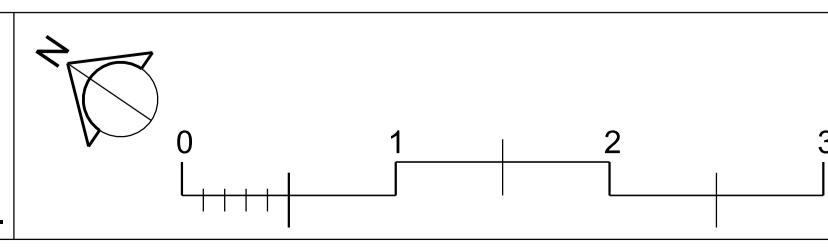


Project
 25 SHELTON STREET
 LONDON WC2H 9HW
 Drawing Status
CONTRACT

DRAWING TITLE
PROPOSED ROOF
 © Copyright theme2architects

JOB NUMBER	101	DRAWING NO.	018
SCALE	1:50 @ A2 N.T.S @ A3	REVISION	A

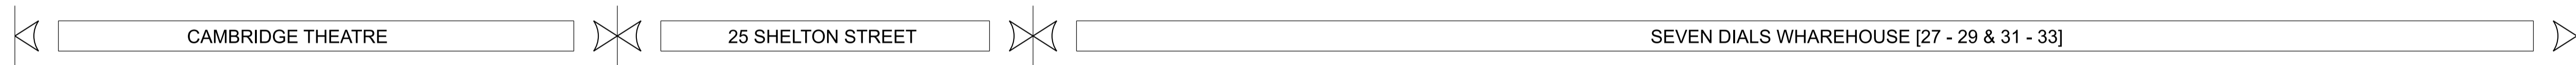


○ SHELTON STREET ELEVATION

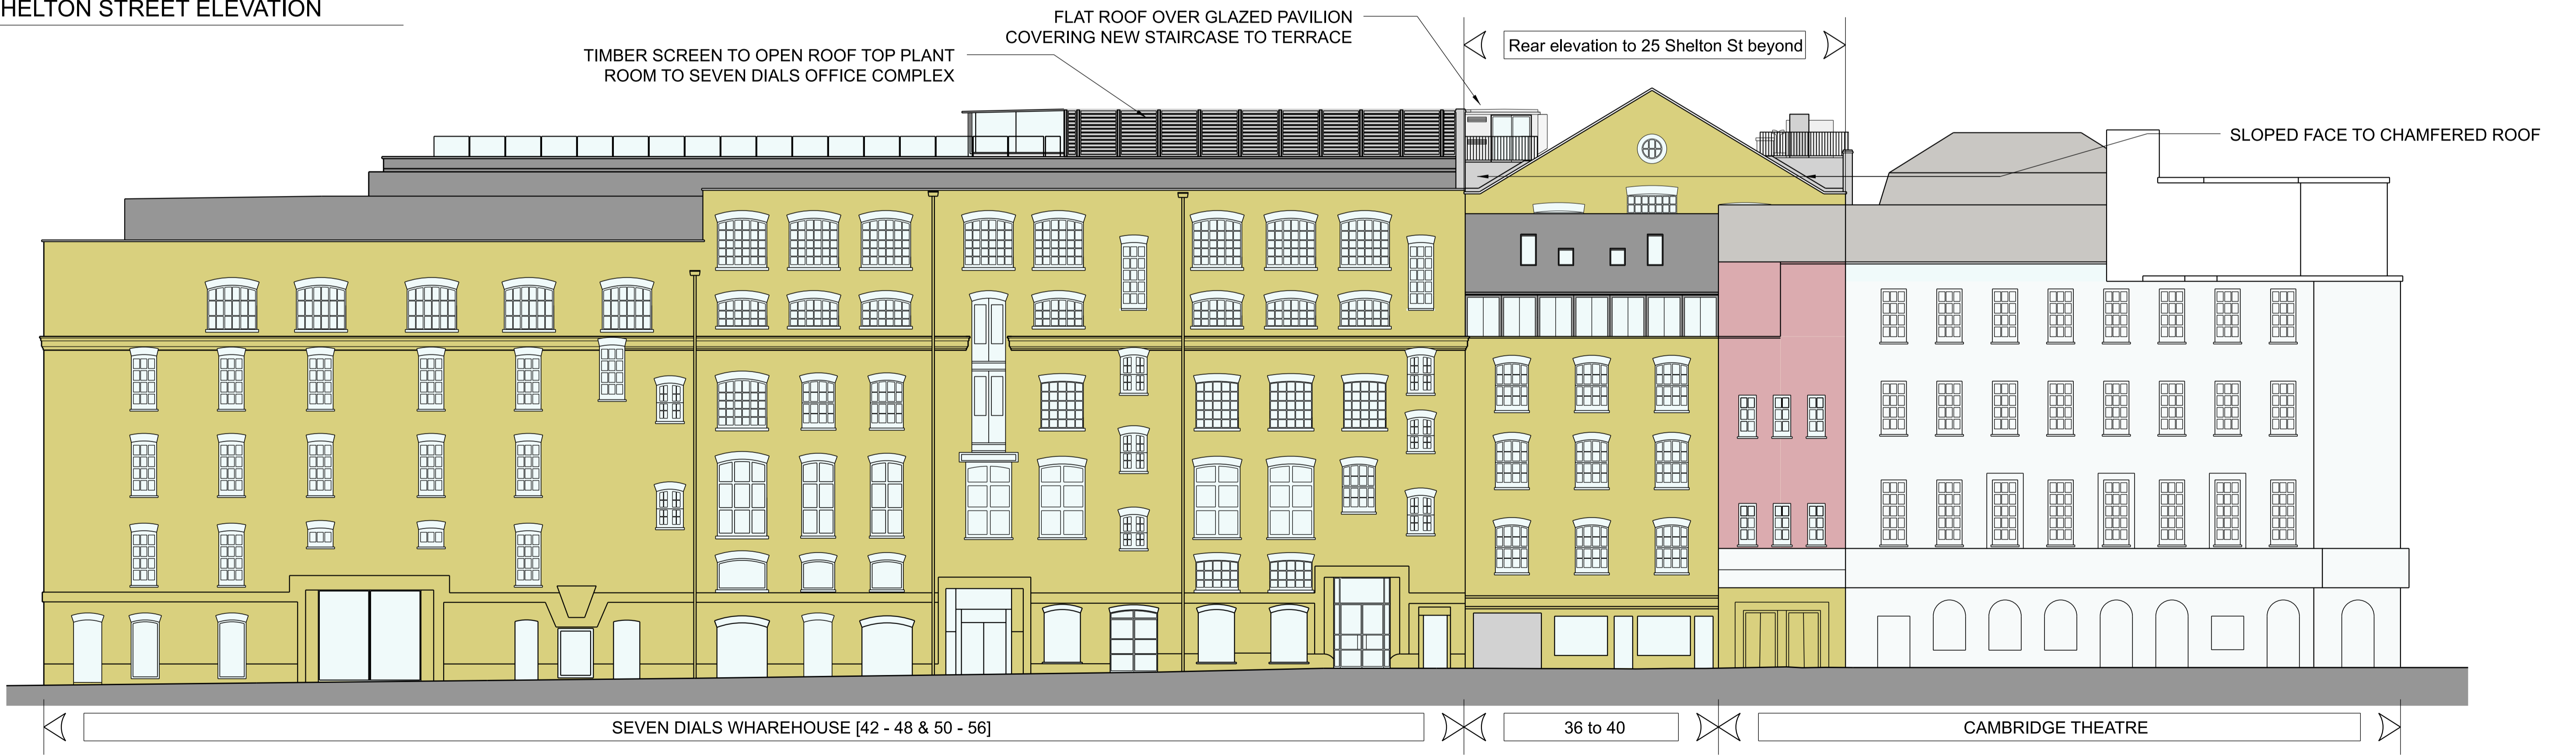

○ EARLAM STREET ELEVATION

REV	DATE	DESCRIPTION	BY	CHECKED
A	2022/03/28	Air source heat pumps removed from application	FS	FS

General Notes:
1. No dimensions to be scaled from this drawing.
2. All dimensions to be verified on site.
3. All dimensions are in mm's unless otherwise noted.
4. Any discrepancies found between this drawing and other documents should be referred immediately to the consultants.

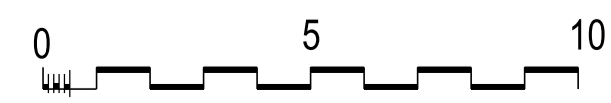



REV	DATE	DESCRIPTION	BY	CHECKED
A	2022/03/28	Air source heat pumps removed from application	FS	FS

General Notes:
1. No dimensions to be scaled from this drawing.
2. All dimensions to be verified on site.
3. All dimensions are in mm's unless otherwise noted.
4. Any discrepancies found between this drawing and other documents should be referred immediately to the consultants.

