


Key:


- Existing Building
- Proposed Works
- Boundary Line




3 Front Elevation 1:50

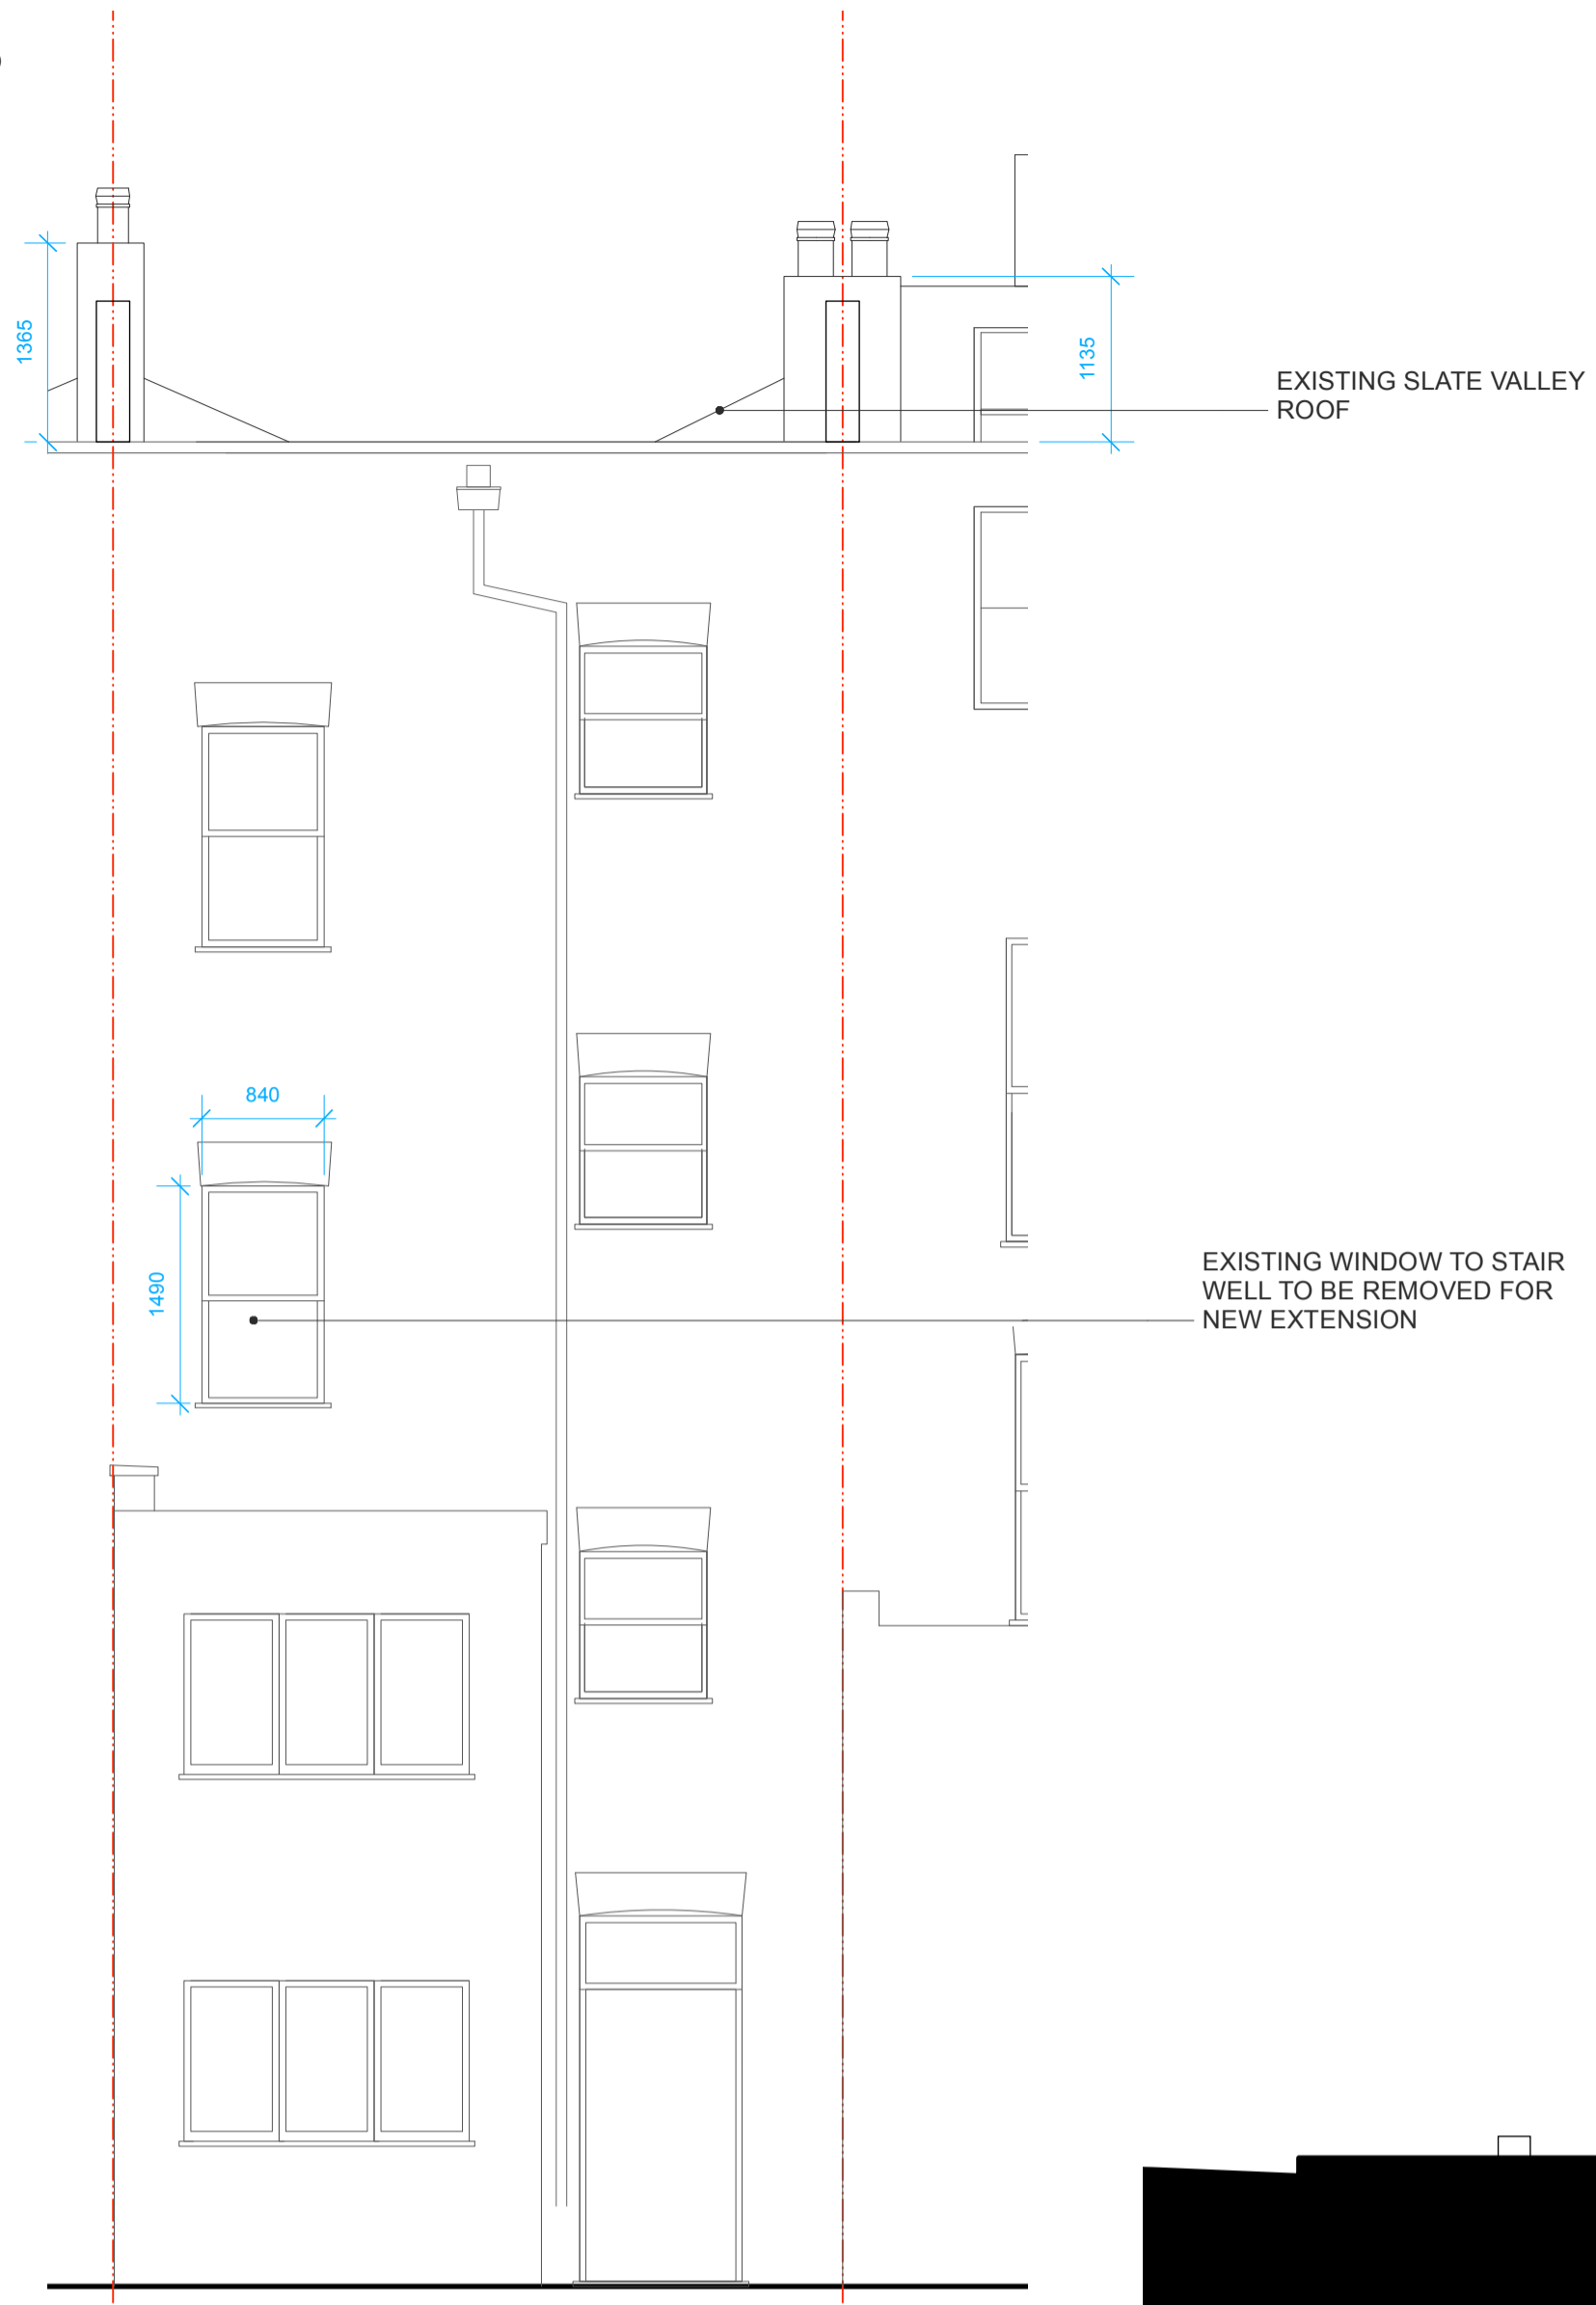


4 Rear Elevation 1:50

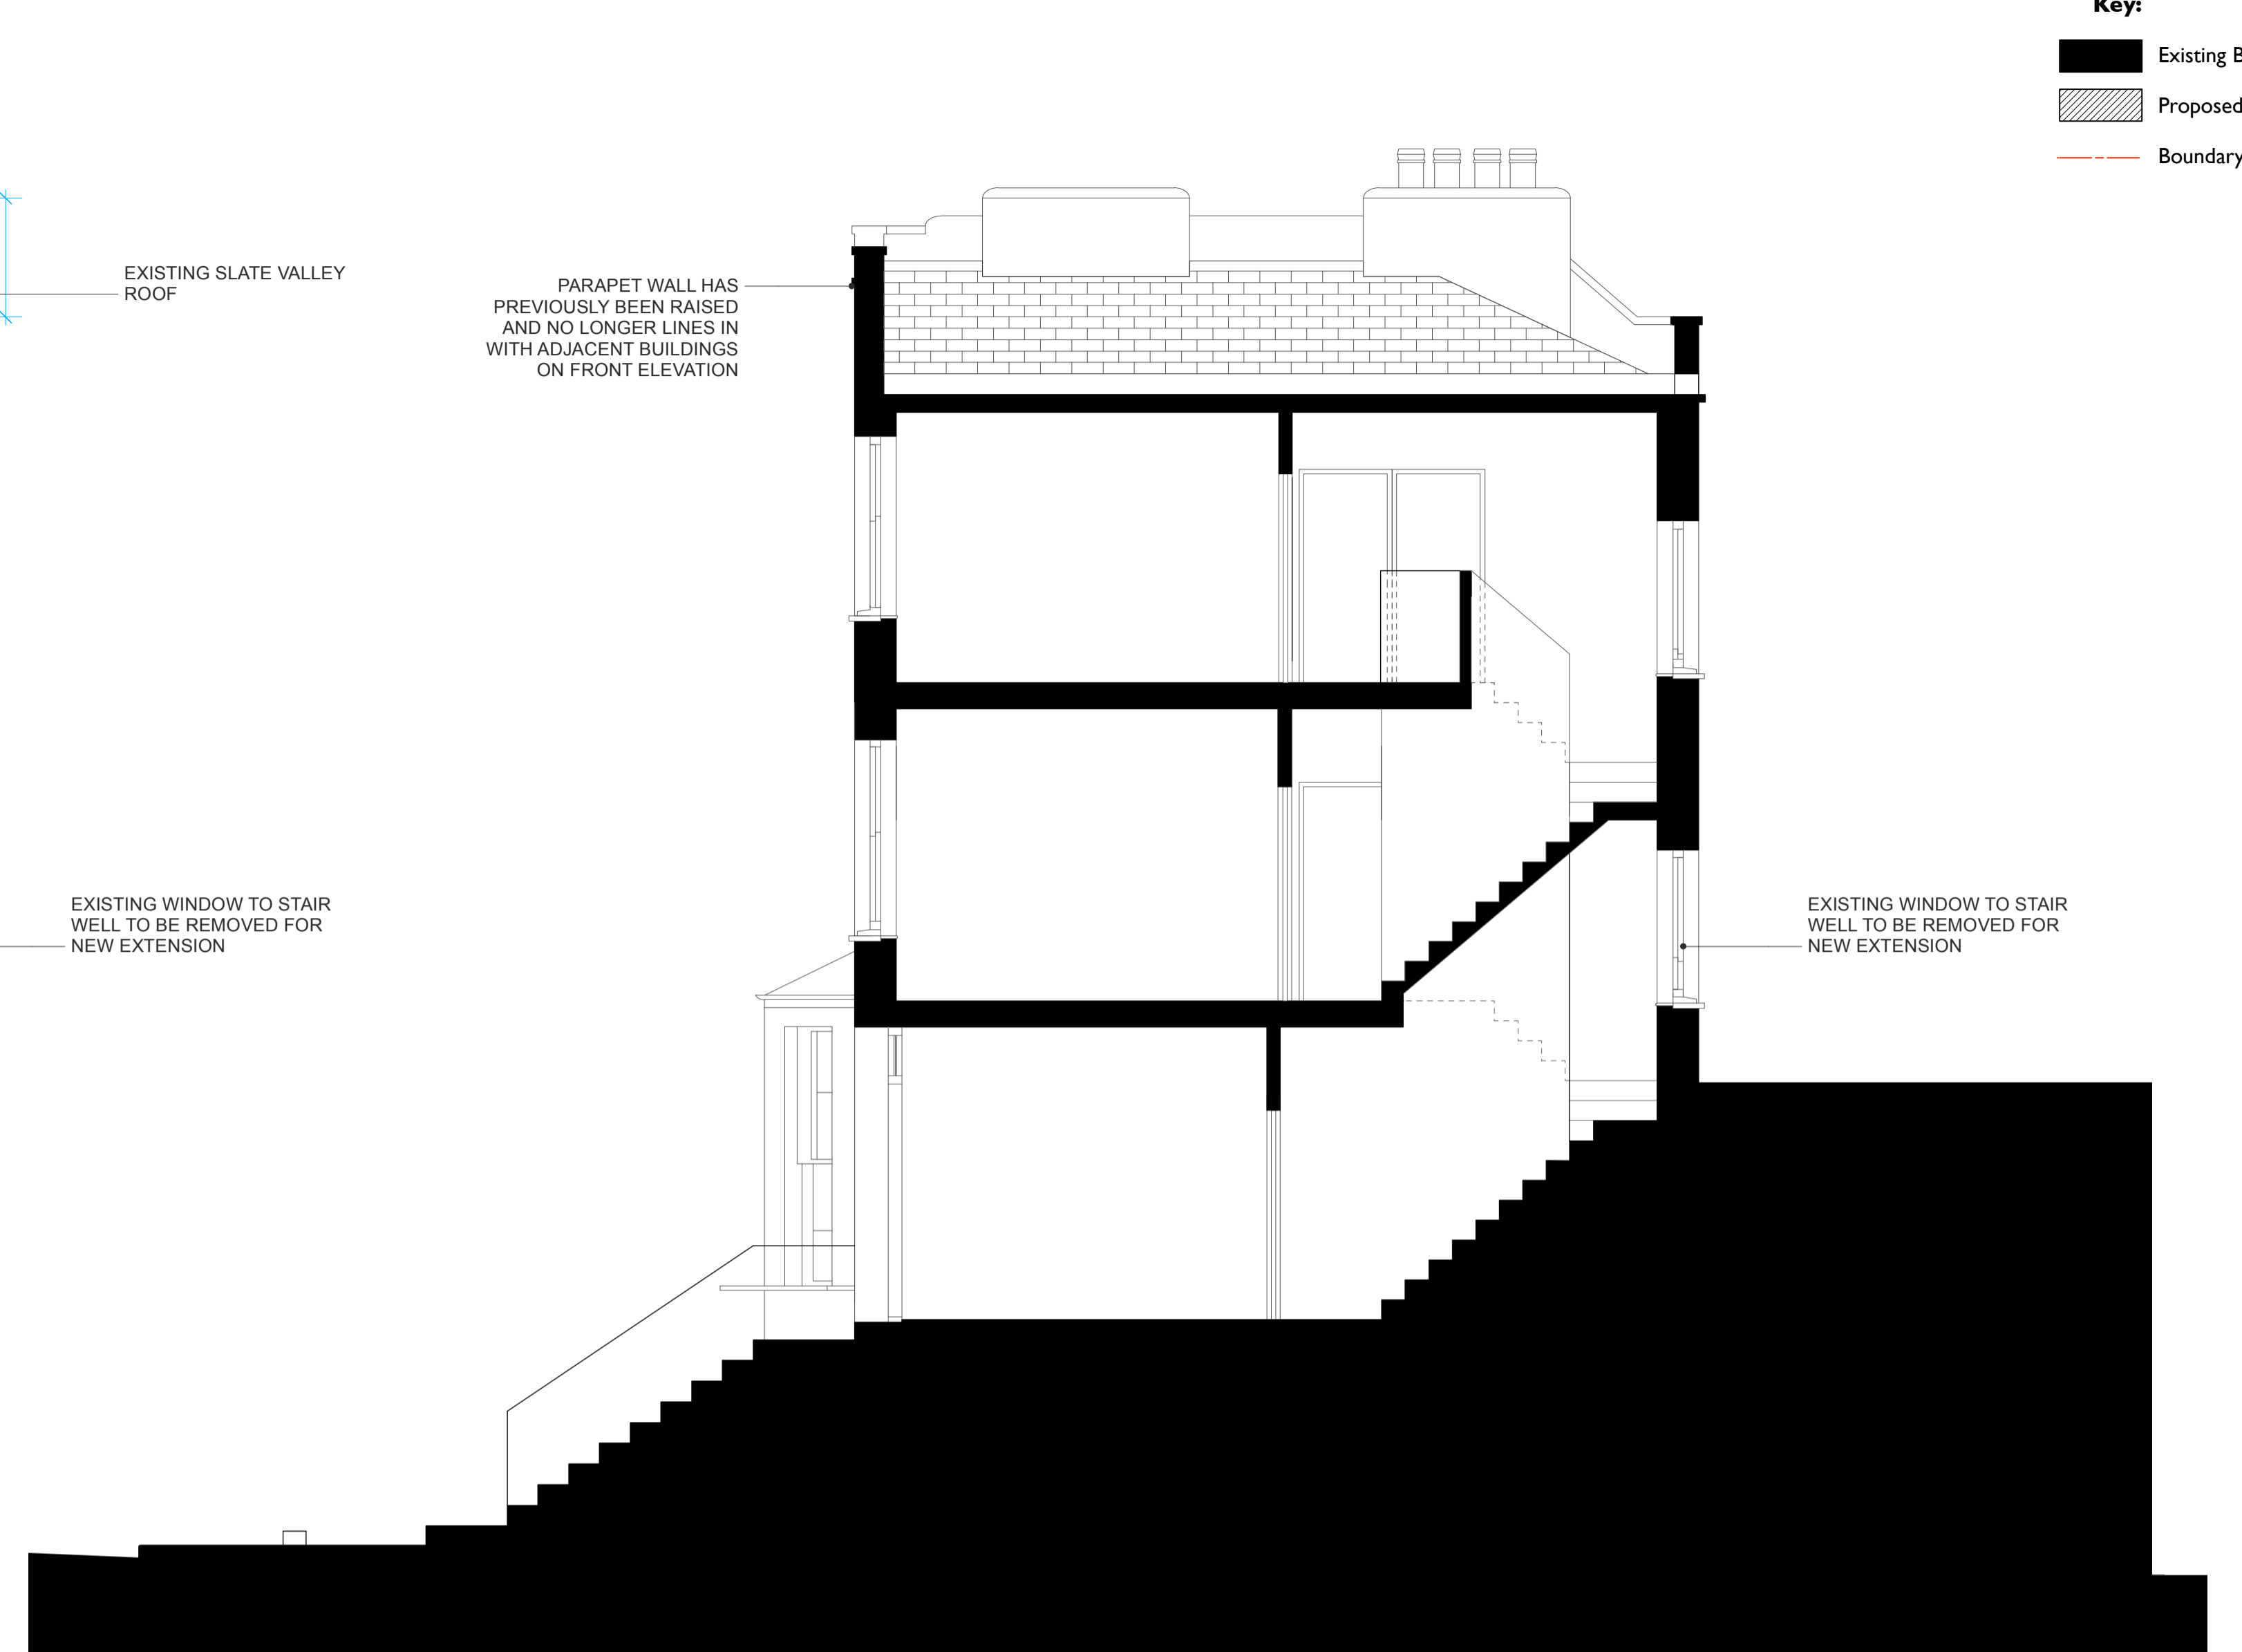


8 Section AA 1:50

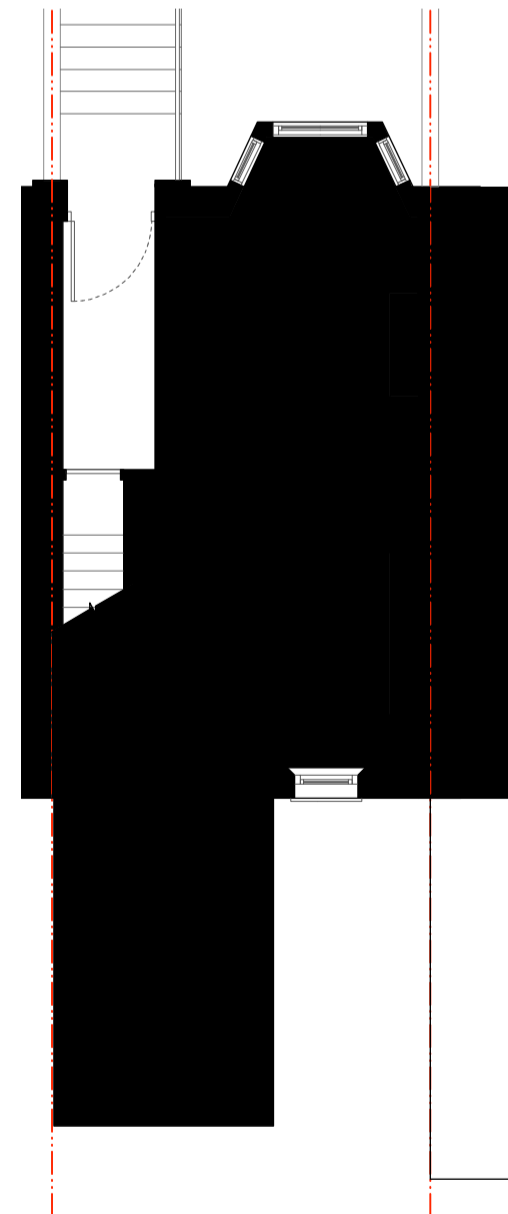


7 Ground Floor Plan 1:100

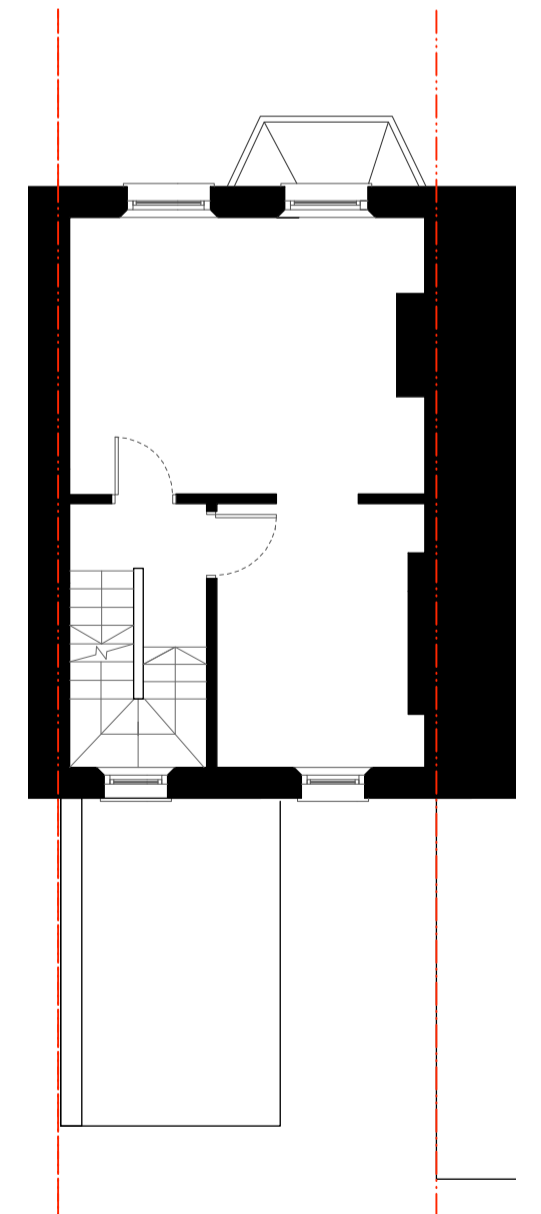


6 First Floor Plan 1:100

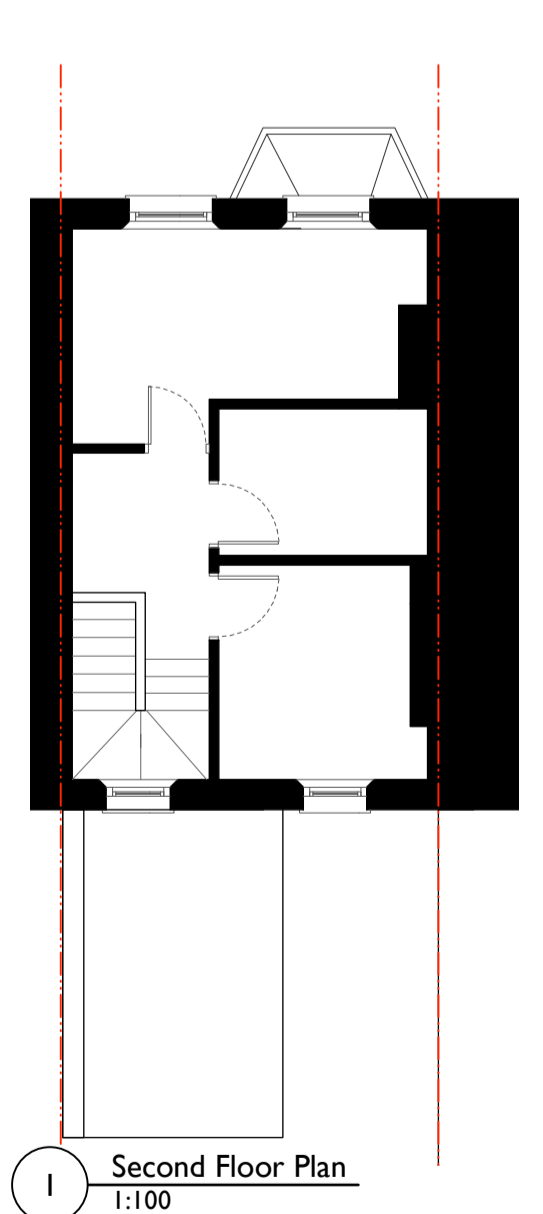


1 Second Floor Plan 1:100

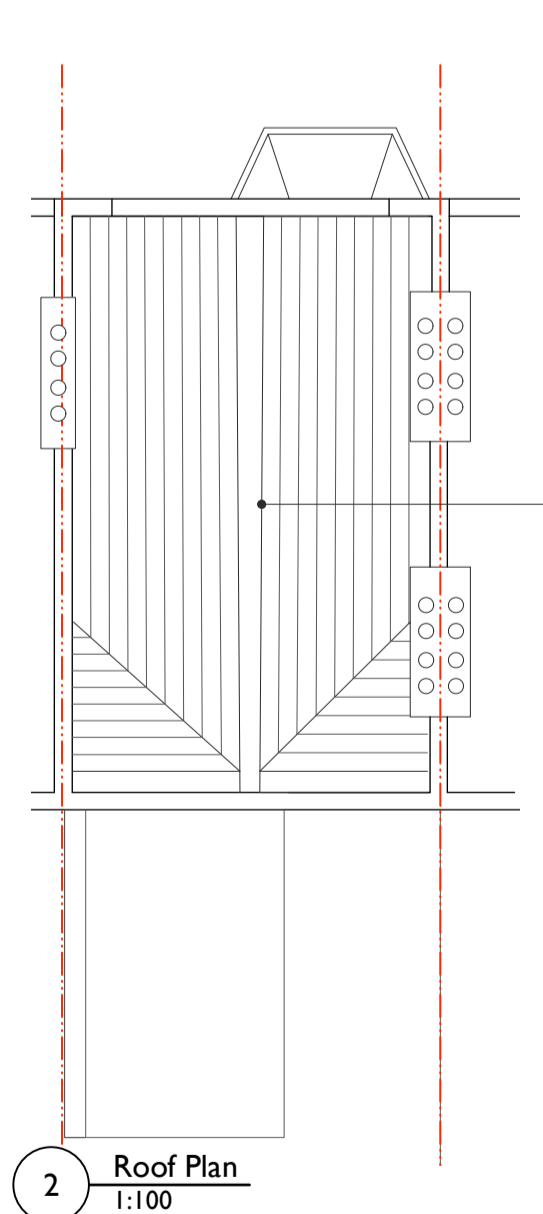

2 Roof Plan 1:100

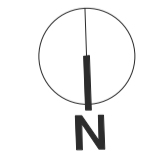

5 Rear Terrace Elevation 1:100

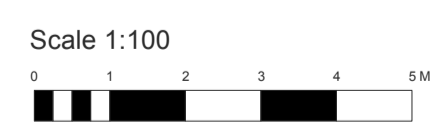

STUDIO ULANOWSKI

Gemma Wan & Olivier Vongphasouk

Existing Drawings

Rev A - 220324 - Planning

111C Leighton Road

00/100

1:100 @ A3 / 1:50 @ A1

This drawing is the copyright of Studio Ulanowski and may not be copied, altered or reproduced in anyway or passed to a third party without written authority. All dimensions are subject to site survey and site verification. Do not scale.