



| revision / date / amendments |
|-------------------------------|
| - / 25/10/21 / 1. First Issue |

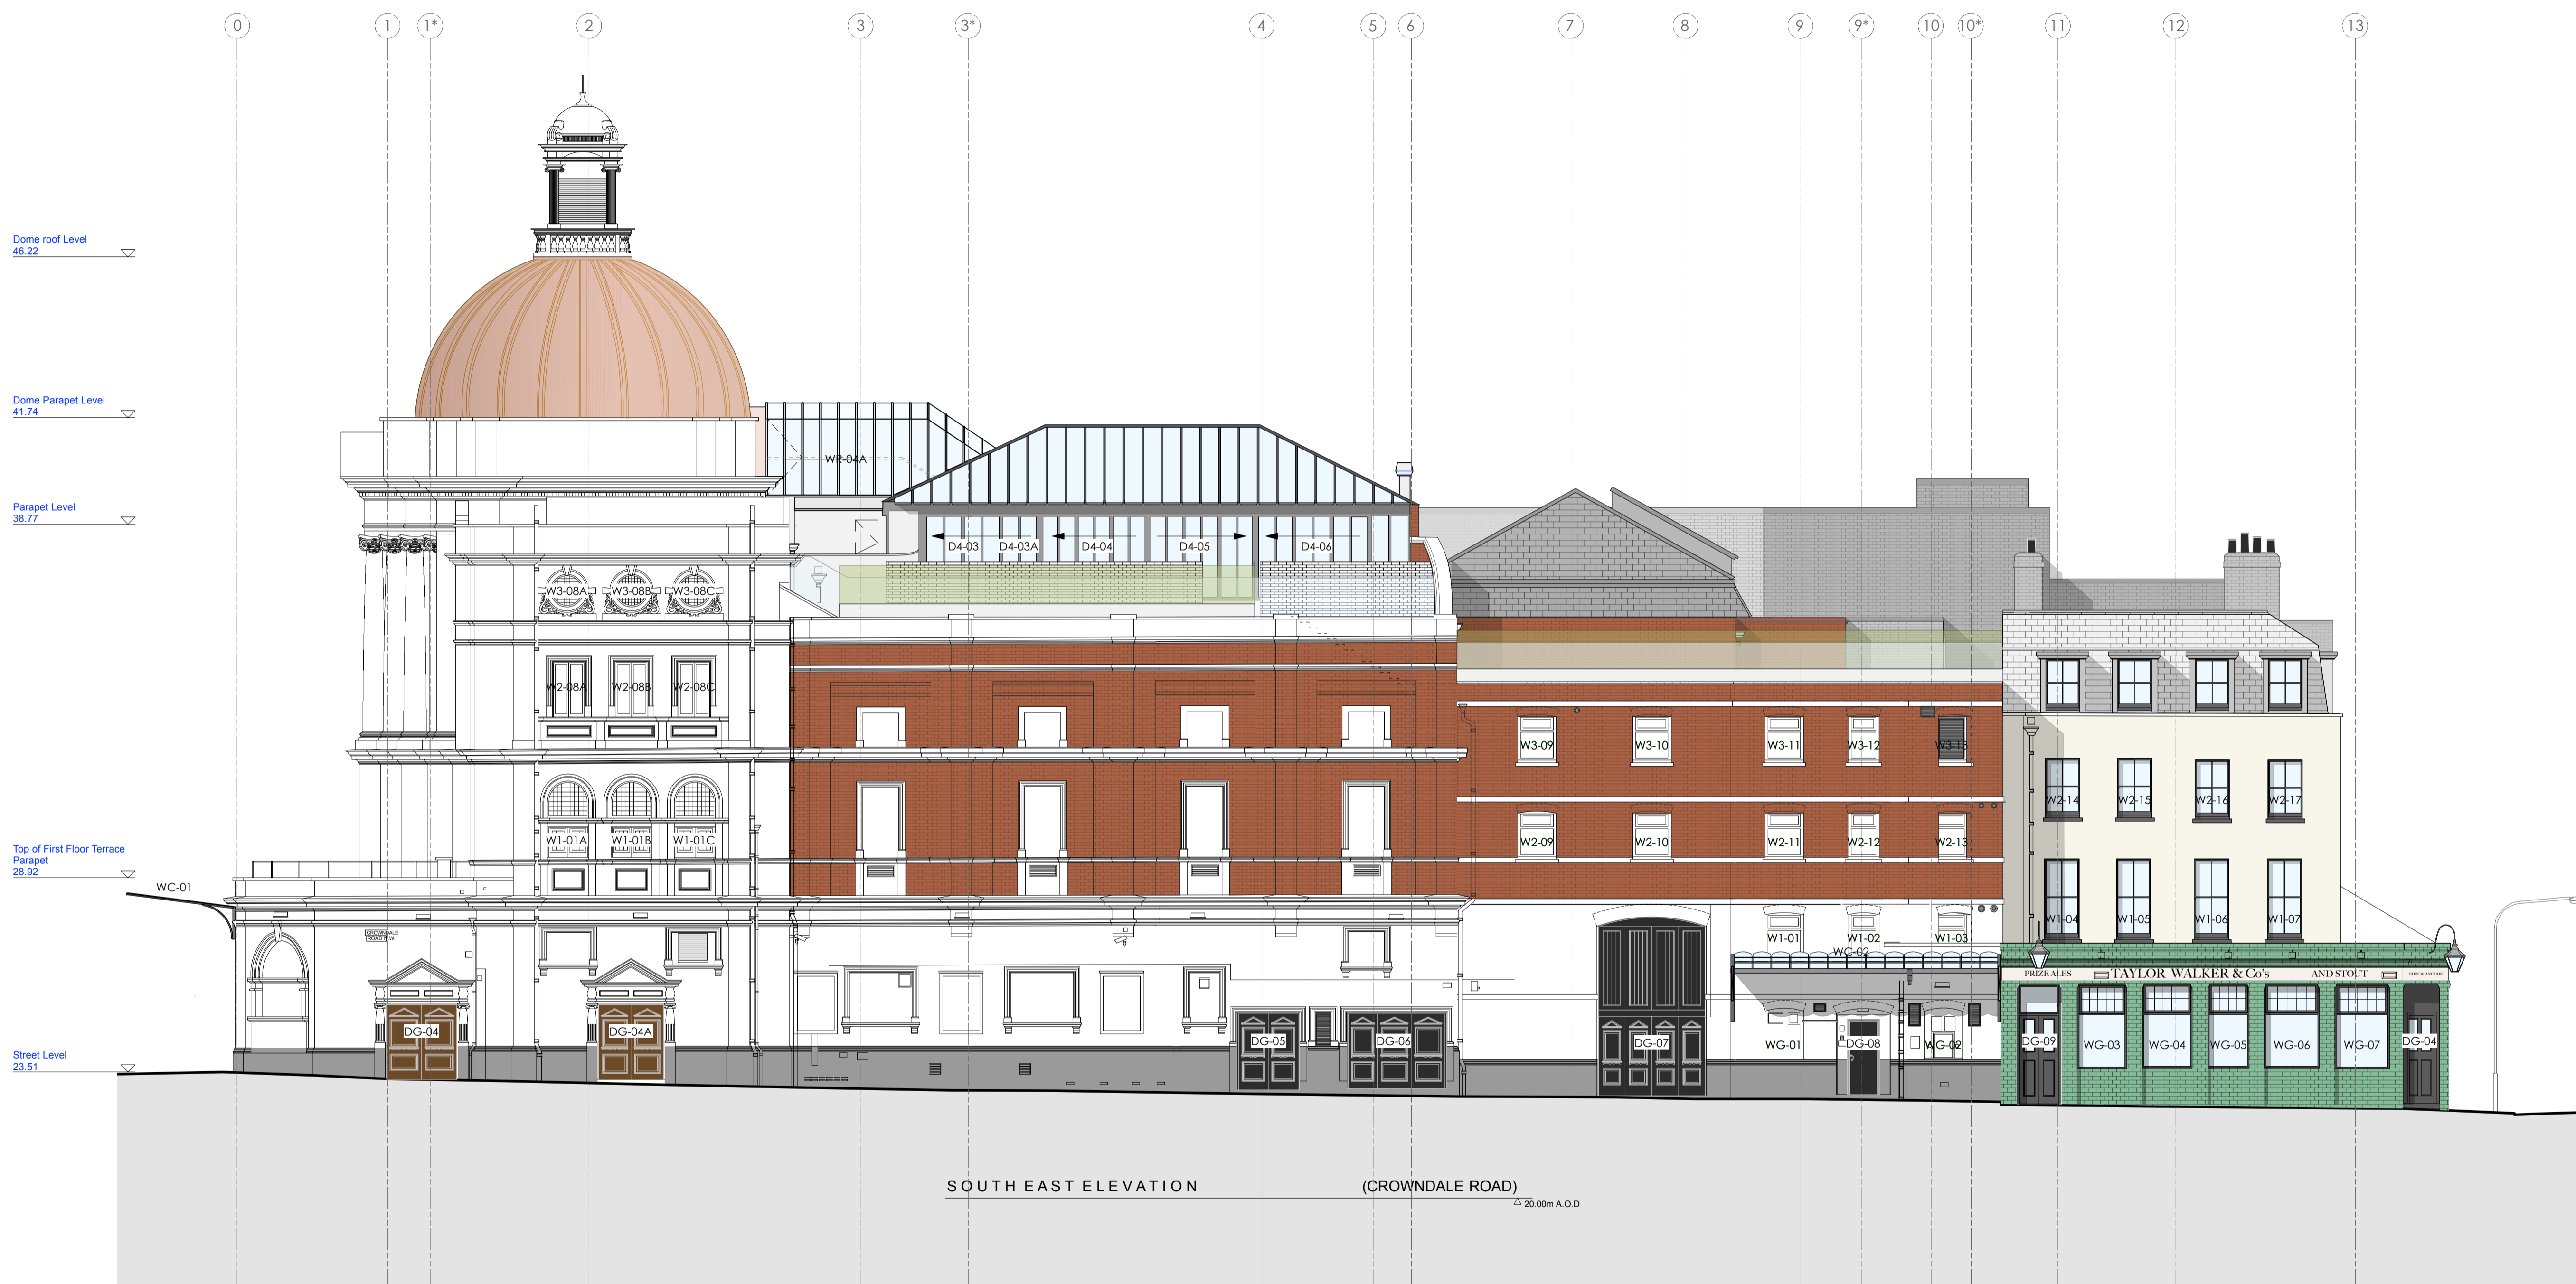

25.10.2021

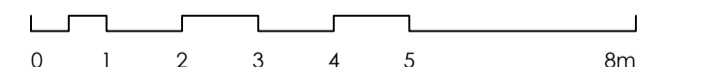

PLANNING

Archer Humphryes Architects

Basement
 Central House
 142 Central Street
 London, United Kingdom
 EC1V 8AR
 T: +44 (0) 20 7251 8555

| project title | scale | date |
|---|------------|----------|
| KOKO + Hope & Anchor + Bayham Place Camden, London | 1:100 @ A1 | 25.10.21 |
| drawing title | drawn | checked |
| Existing Crowndale Road Elevation Signage + Lighting | FR | DA |
| drawing number | revision | |
| AHA/KKS / EX / 201 | - | |