


revision / date / amendments
- / 25/10/21 / 1. First Issue

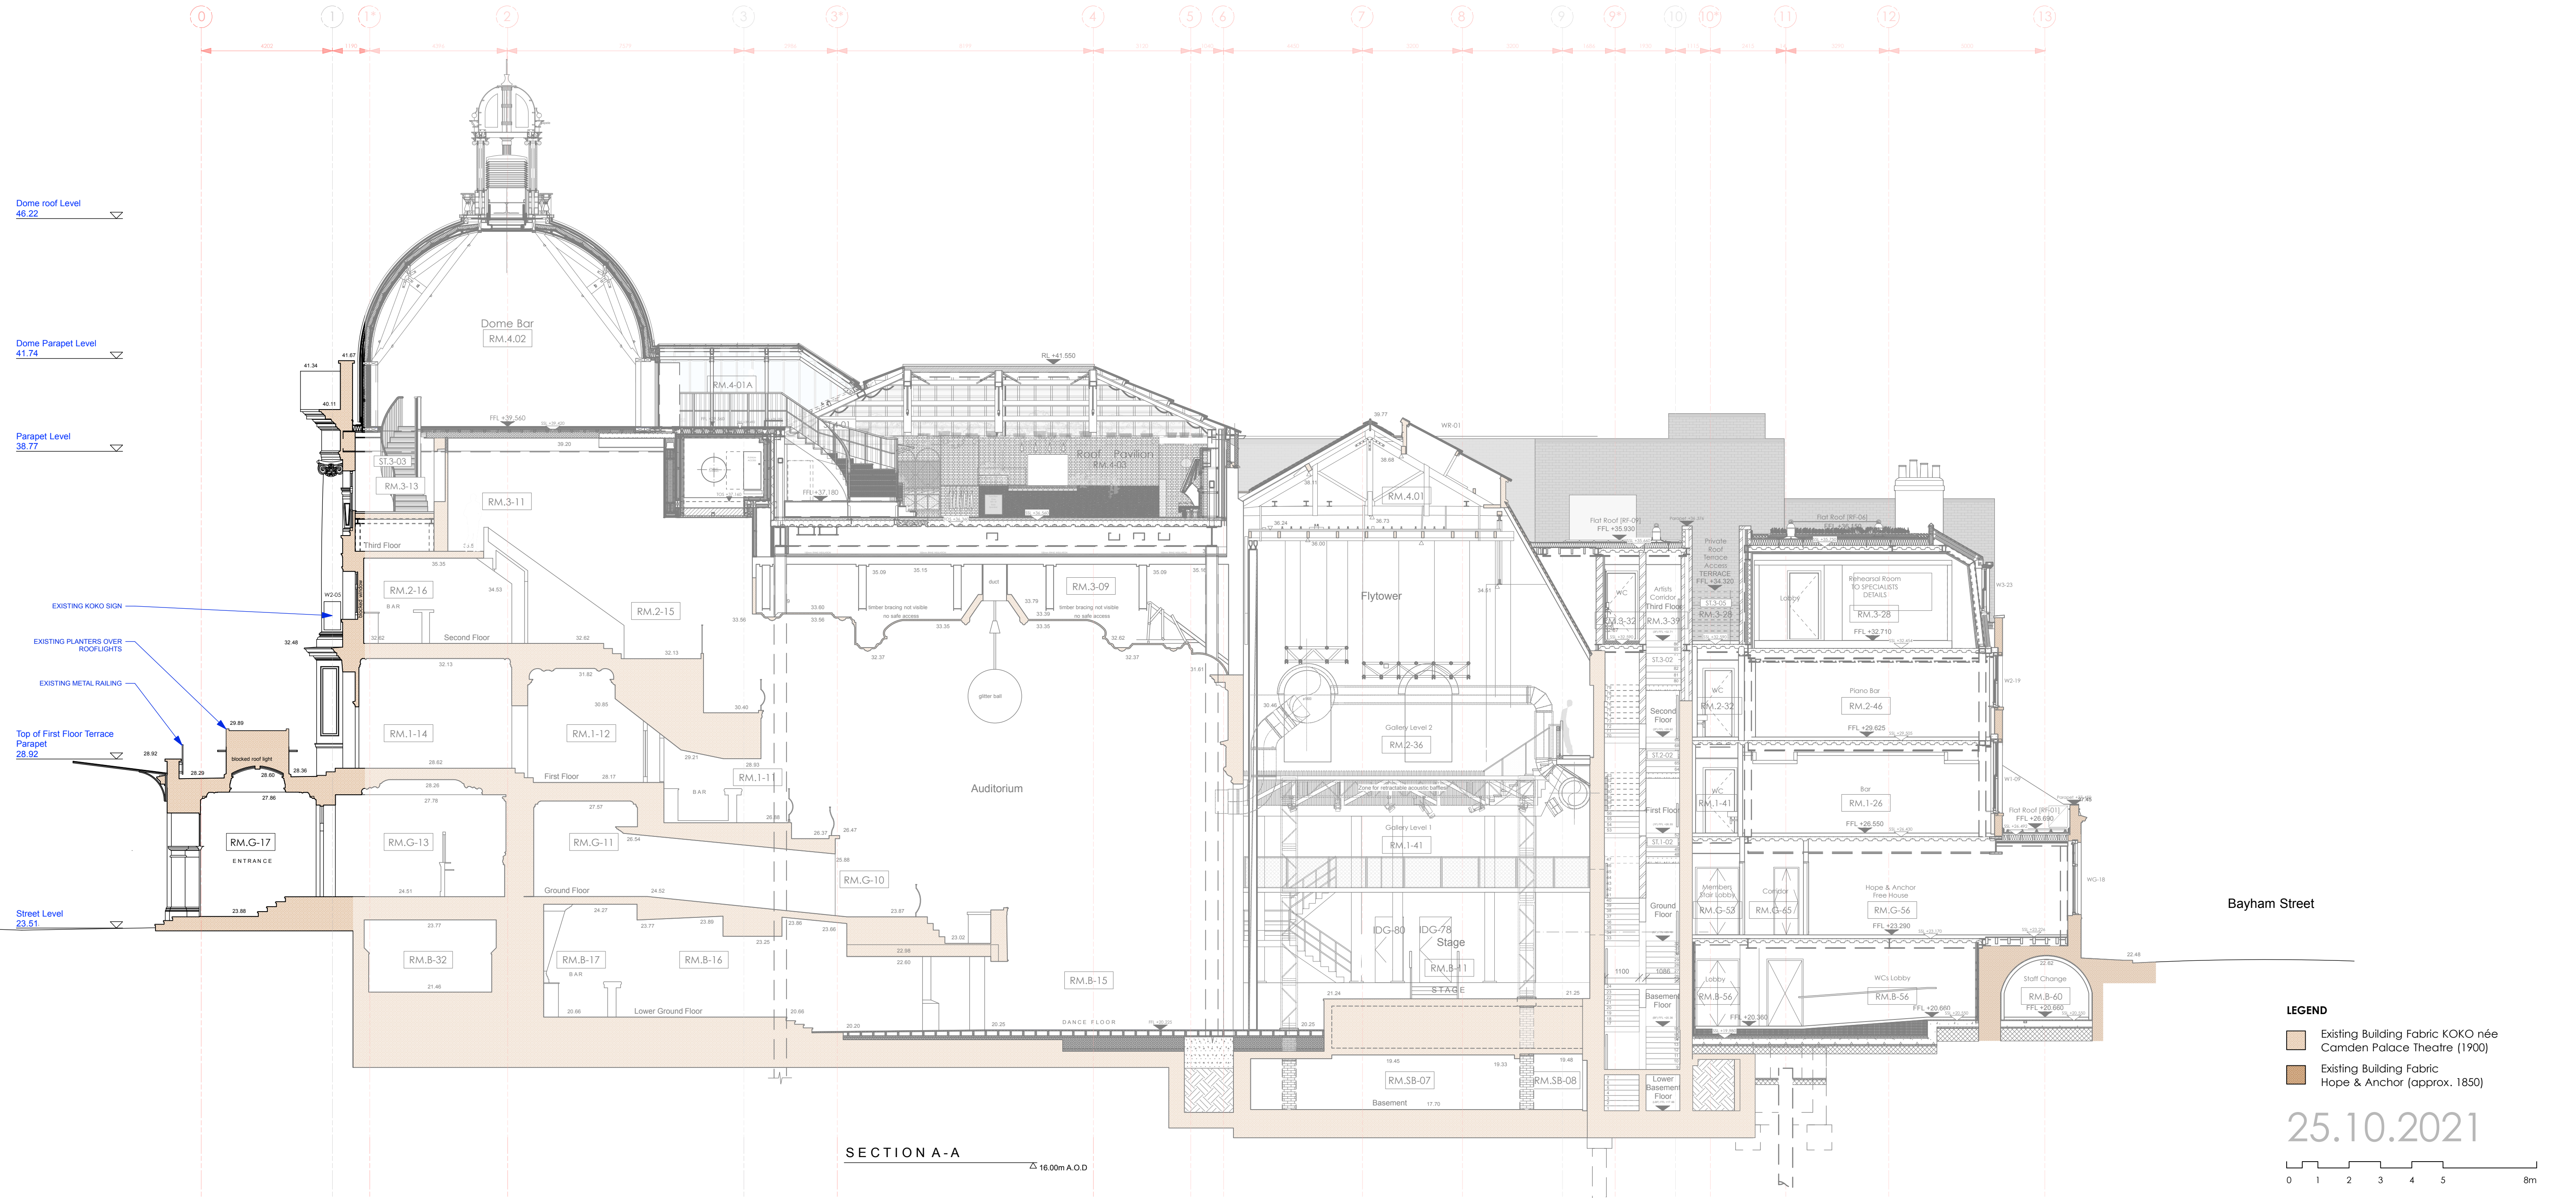

PLANNING

Archer Humphryes Architects

Basement
Central House
142 Central Street
London, United Kingdom
EC1V 8AR
T: +44 (0) 20 7251 8555

project title	KOKO + Hope & Anchor + Bayham Place Camden, London
drawing title	Existing Section AA Signage + Lighting
drawing number	AHA/ KKC / EX /300
scale	1:100 B.A.I.
date	25.10.21
drawn	FR
checked	DA
revision	-