



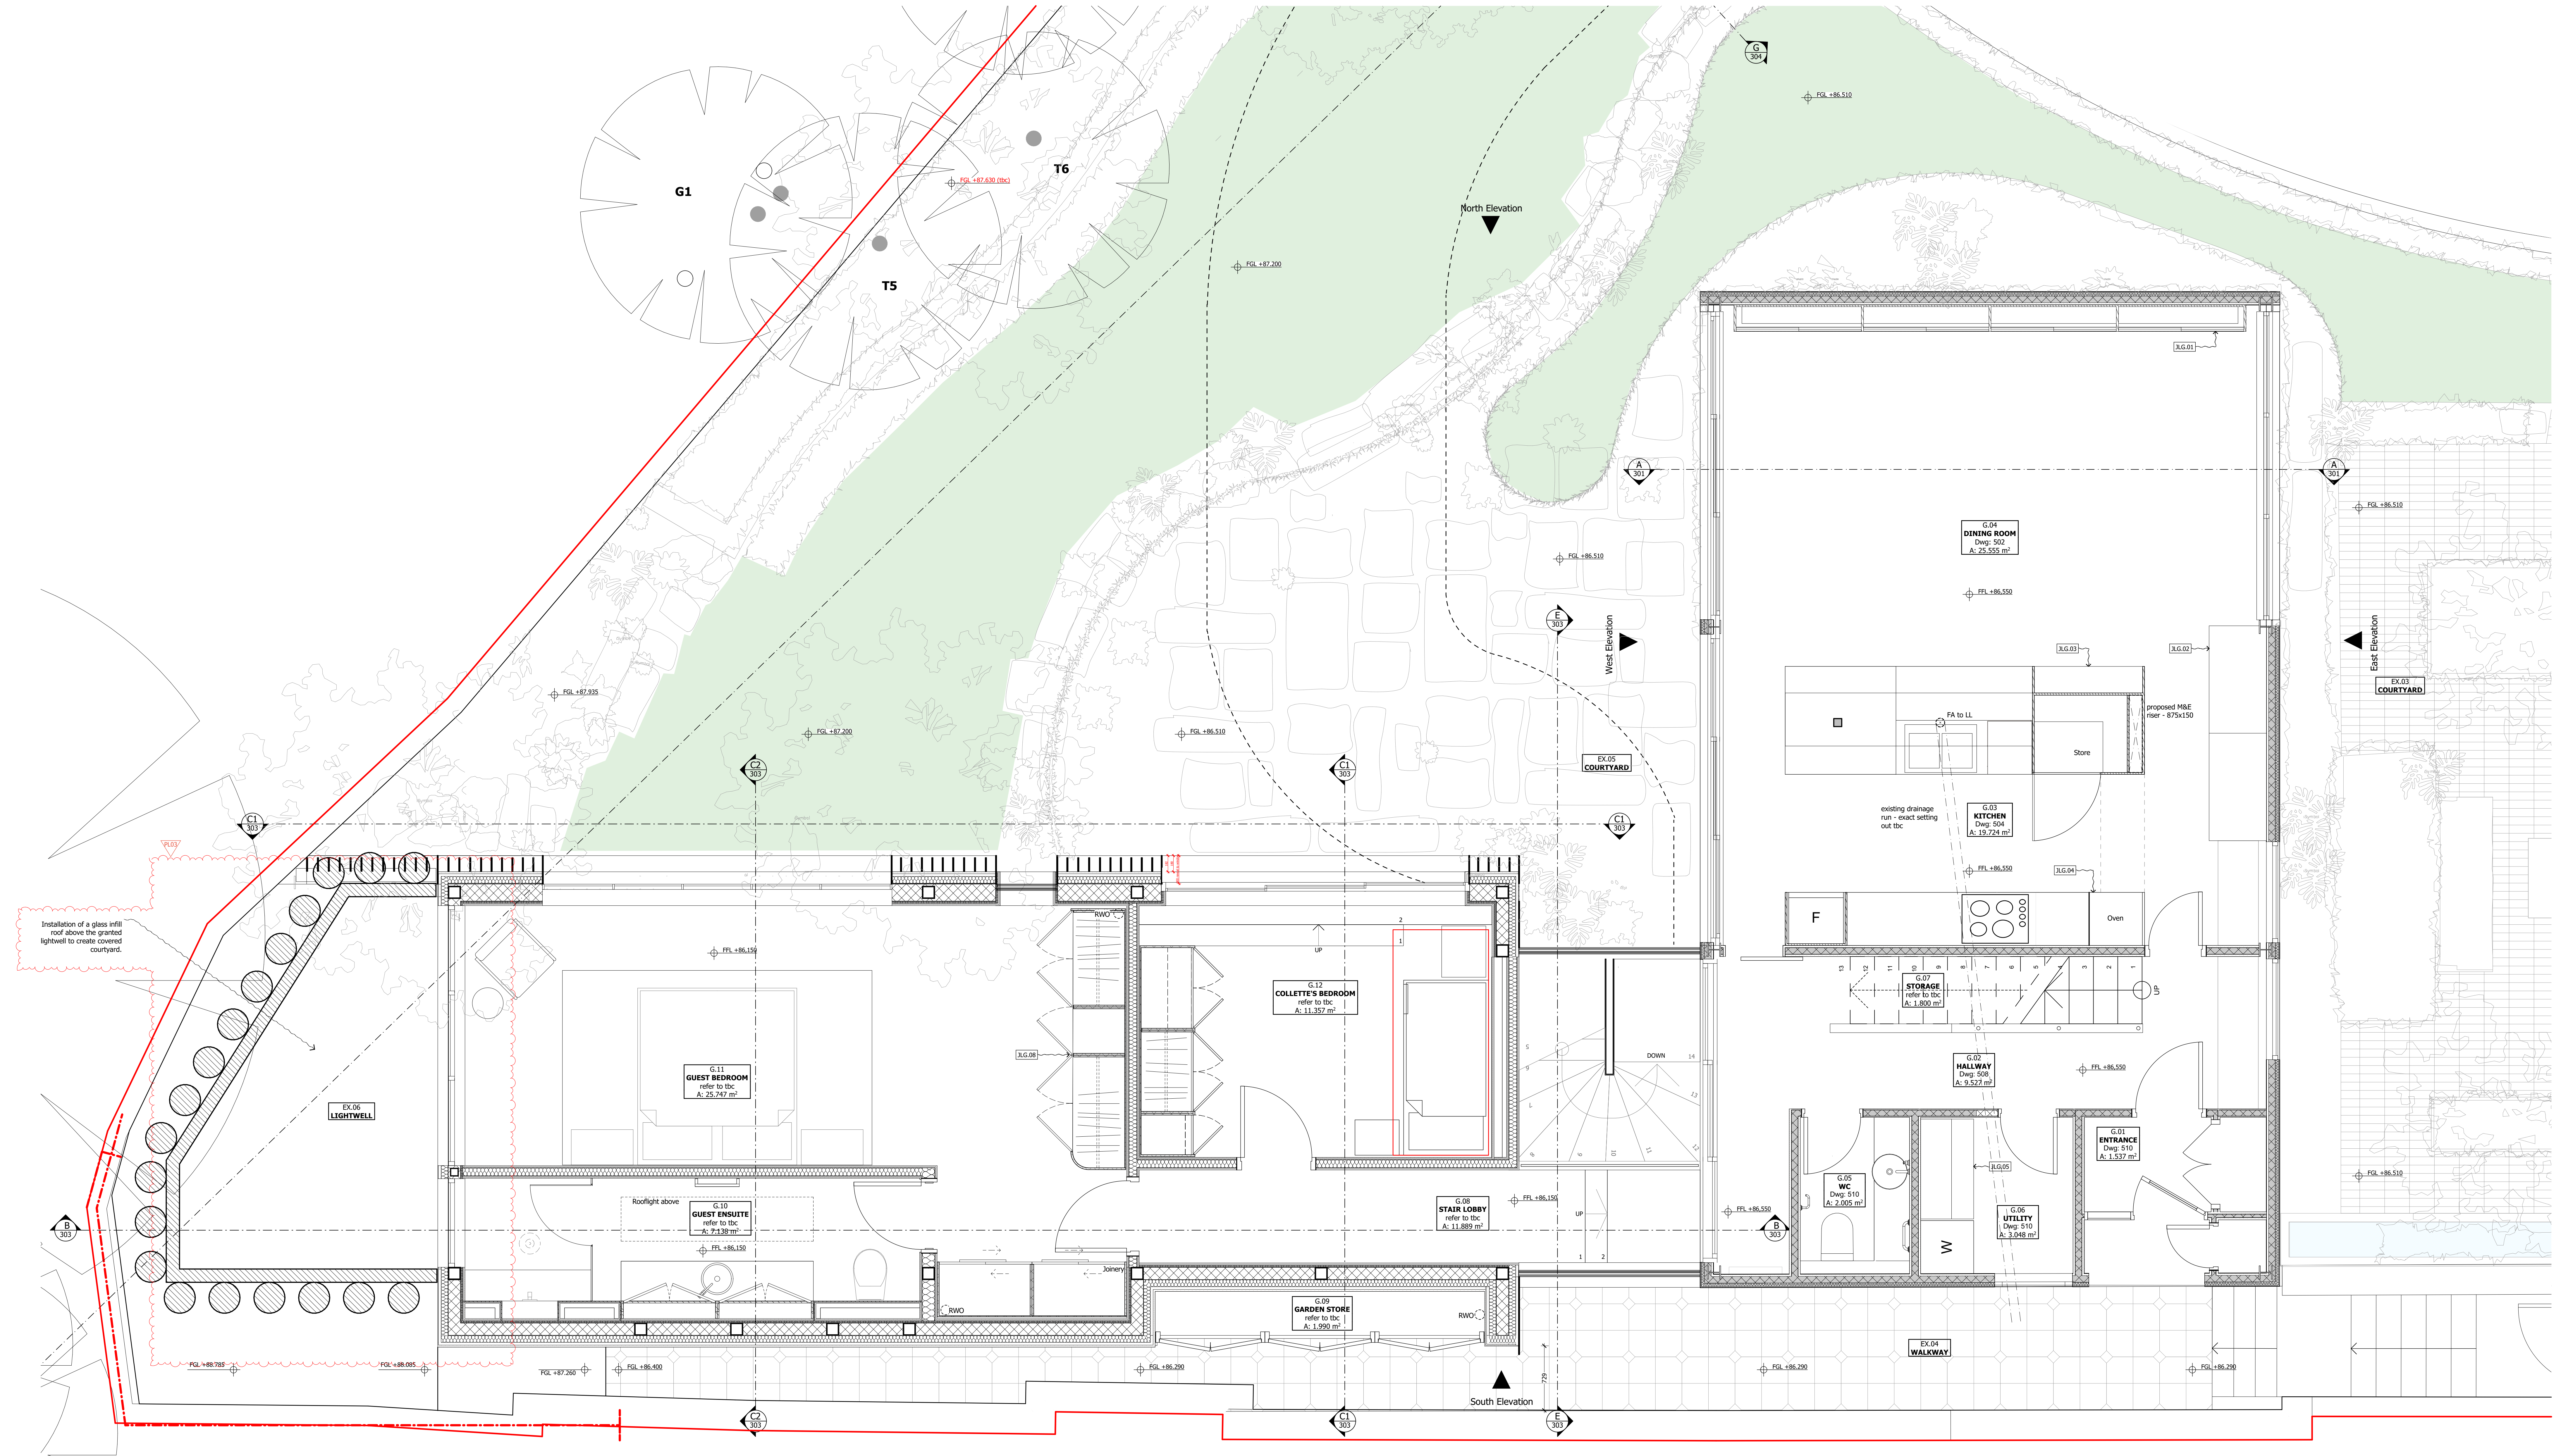

1 GROUND FLOOR - GENERAL ARRANGEMENT

DO NOT SCALE FROM THIS DRAWING
Figured dimensions only are to be taken from this drawing. All dimensions are to be checked on site before any work is put in hand.
If in doubt, ask.

1:25 @ A0

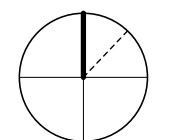

Rev	Date	Descriptor	Author
PL03	01.04.2022	Section 73 - Amendments	SH
PL02	17.09.2021	Section 73 - Amendments	cv
WP	10.11.2020	EXTENSION DRAFT ISSUE - For Comment	sr

Legends & Notes: