


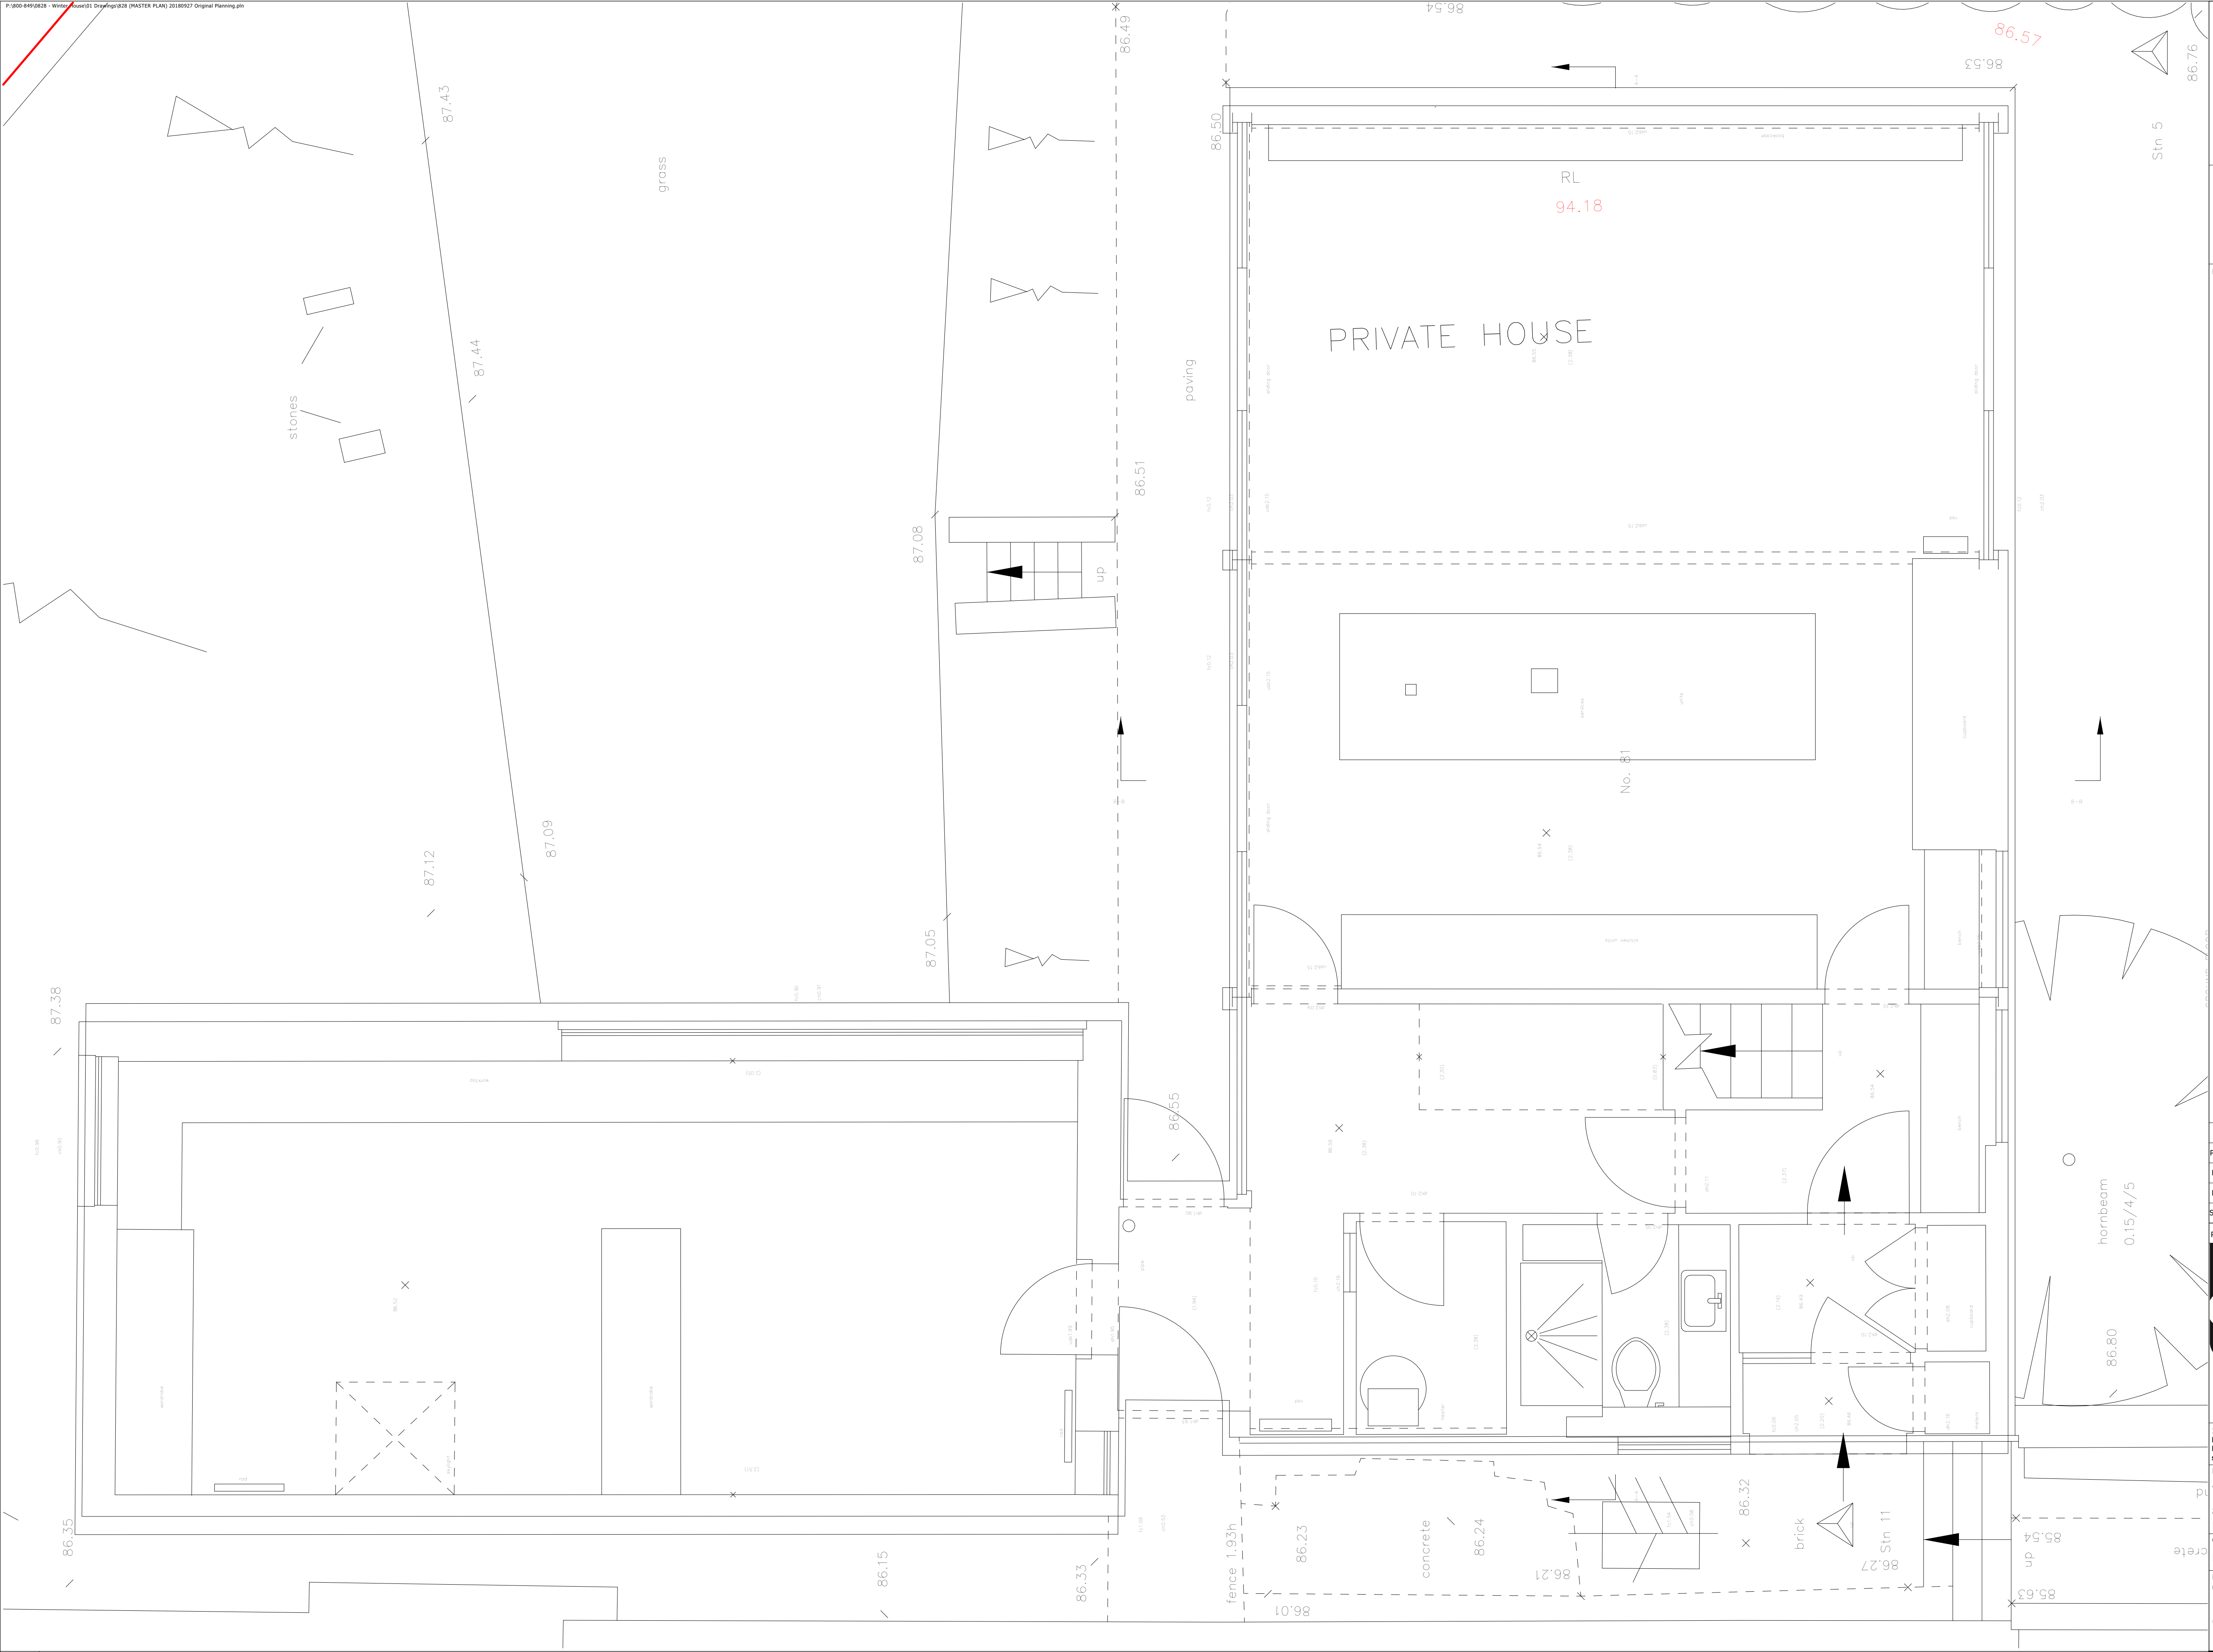


DO NOT SCALE FROM THIS DRAWING

Figured dimensions only are to be taken from this drawing. All dimensions are to be checked on site before any work is put in hand. If in doubt, ask.

All SHH drawings to be read in conjunction with relevant SHH Finishes, Sanitaryware, Lighting & Ironmongery schedules.

Any discrepancies to be highlighted to SHH prior to procurement and in good time.

Copyright © Spence Harris Hogan Limited 2015
Registered in England & Wales. Registered No. 261 0615
SHH is the trading name of Spence Harris Hogan Limited

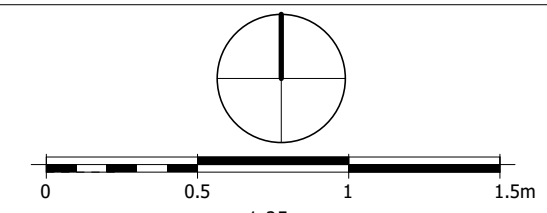

Legends & Notes:

Rev	Date	Descriptor	Athr.
PL01	12.06.18	Issued for Planning Approval	AK
P02	03.05.17	Issued for Information	JSM
P01	27.09.16	Issued for Information	JSM
SK01	22.06.16	Issued for Information	JSM



1 Vencourt Place, Ravenscourt Park
Hammersmith, London W6 9NU
Phone +44 (0) 20 8600 4171 Email info@shh.co.uk
shh.co.uk

Project:
Winter House
81 Swain's Lane
N6 6PJ

Client:
Plum Projects Ltd

Drawing Title:
010 Existing and Demolition Layouts

GF Existing Layout

(Project number)\DWG number_Revision: Checked:
(828)010_PL01