



DO NOT SCALE FROM THIS DRAWING


Figured dimensions only are to be taken from this drawing. All dimensions are to be checked on site before any work is put in hand.
If in doubt, ask

All SHH drawings to be read in conjunction with relevant SHH Finishes, Sanitaryware, Lighting & Ironmongery schedules.

Any discrepancies to be highlighted to SHH prior to procurement and in good time.


Copyright © Spence Harris Hogan Limited 2021
Registered in England & Wales. Registered No. 261 0615
SHH is the trading name of Spence Harris Hogan Limited

SCALE 1:150@A1, 1:300@A3

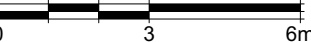

Legends & Notes:

1	EXISTING PHOTO
---	----------------

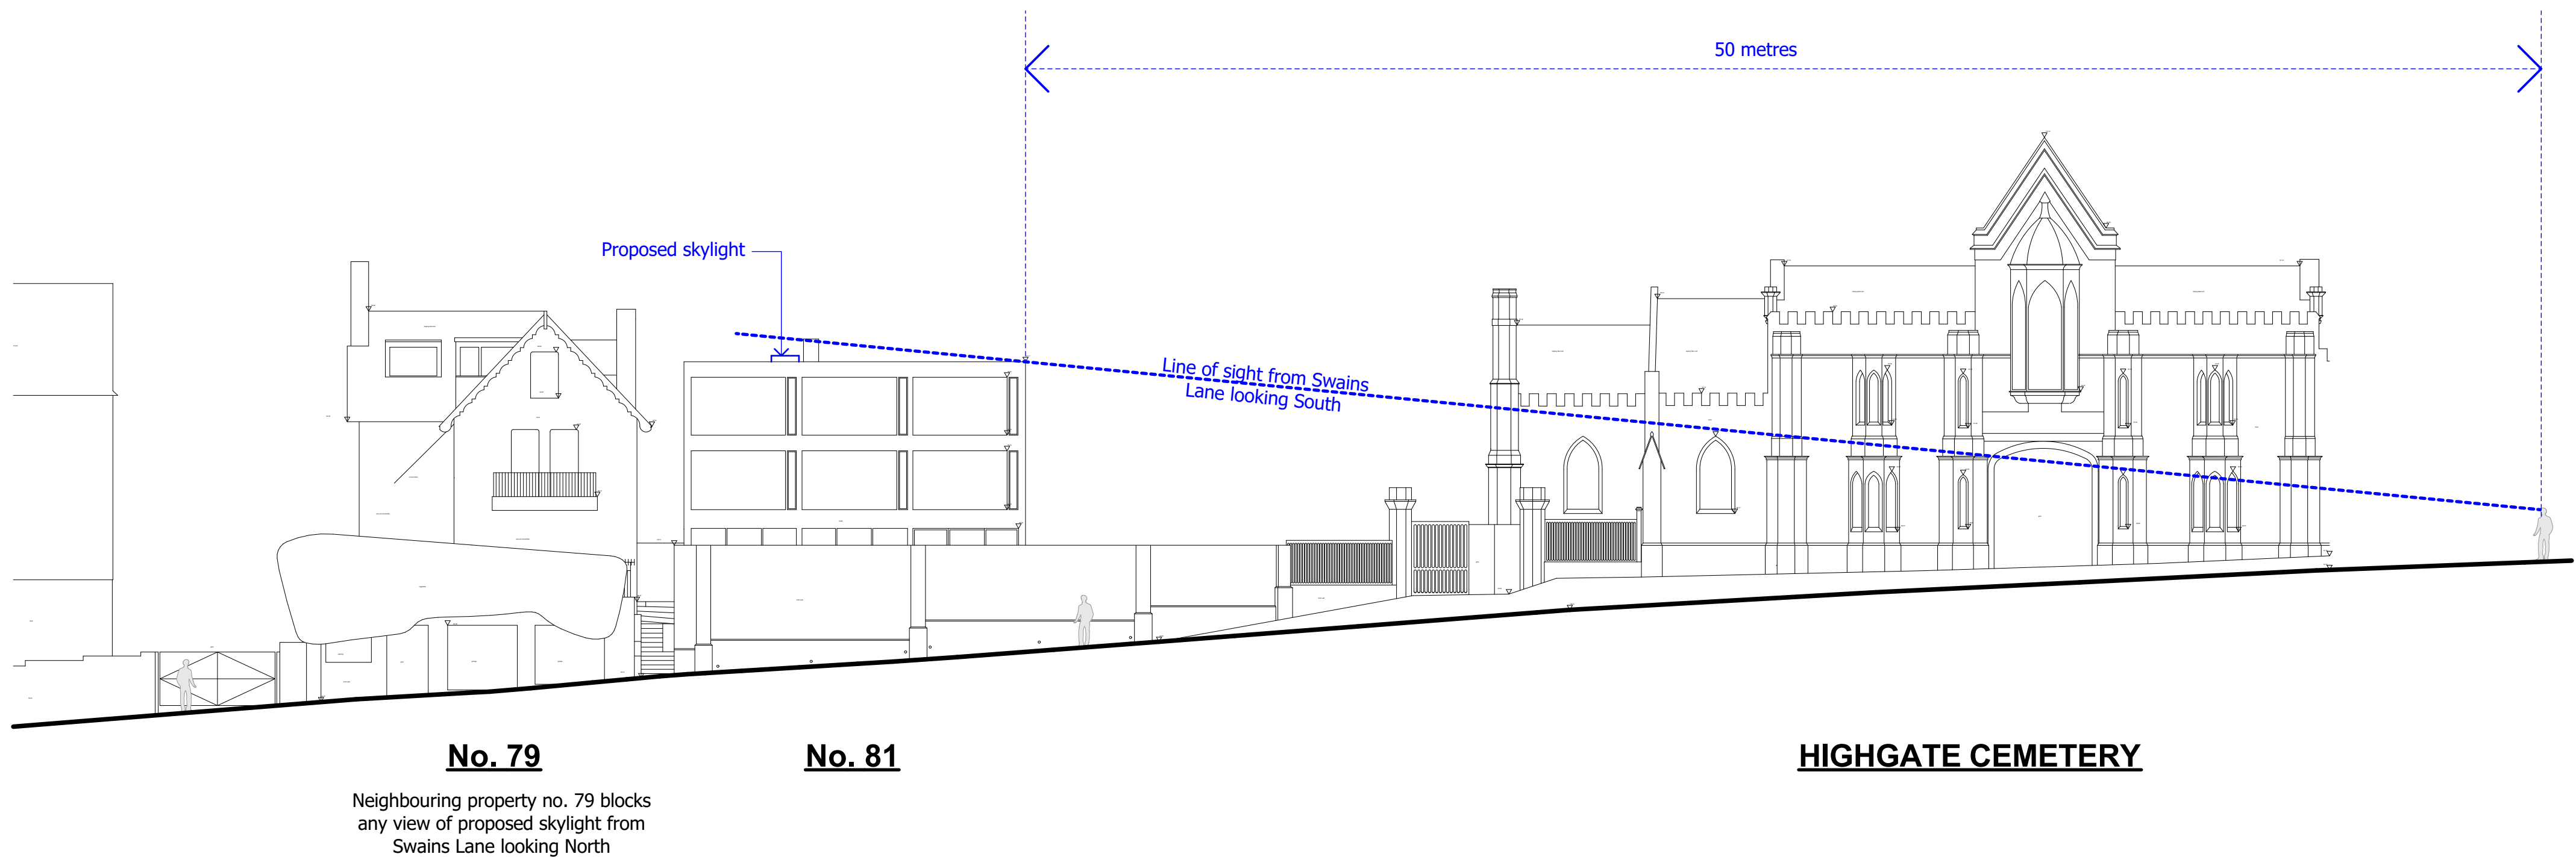

2 SWAIN'S LANE STREET ELEVATION

PL01	01.04.2022.	Planning	sr
------	-------------	----------	----

Rev	Date	Descriptor	Att
-----	------	------------	-----



SHHARCHITECTS|INTERIORDESIGNERS

RIBA 

MEMBER

Chartered Practice

1 Vencourt Place, Ravenscourt Park
Hammersmith, London W6 9NU
Phone +44 (0) 20 8600 4171 Email info@shh.co.uk
shh.co.uk

Project

Winter House

81 Swain's Lane

N6 6PJ

Client:

Plum Projects Ltd

Drawing Title:
Planning / L.B. Good'Nite Discharge

37

Proposed Street

Elevation

(Project number)\DMC number, Paul

(202)020 PL 01

Checked