



1 Phase 1c - Demolition Plan
1:500

Copyright Hawkins\Brown Architects
No implied licence exists. This drawing should not be used to calculate areas for the purposes of valuation. Do not scale this drawing. All dimensions to be checked on the site by the contractor and such dimensions to be their responsibility. All work must comply with relevant British Standards and Building Regulations requirements. Drawing errors and omissions to be reported to the architect. To be read in conjunction with Architect's specification and other consultant information.

Rev	Description	Date
T01	Issued for Stage E Main Contractor Tender	19.09.20
T02	Issued for Tender	20.02.21
T03	Issued for Stage E Main Contractor Tender	20.03.25

Site Phasing Key

- To be demolished
- New Block
- New Single Story Element
- Existing Block
- Contractor Site Welfare - TBC by Contractor
- Proposed Temporary Road
- Future Phase Block
- Phase 1c 'Active Boundary'
- Please refer to Landscape and Civils drawings for Contractual Red Line Boundary
- Phase 1c Hoarding
- Access Routes
- DANGER: Below Ground HV Cable



159 St John Street
London EC1V 4QJ
mail@hawkinsbrown.com
hawkinsbrown.com

Hawkins\Brown

Project
Agar Grove
Phase 1c - Block JKL


Drawing
Phase 1c - Demolition Plan

Scale @ A1
As indicated
Date
20/09/19

Drawn By
SW
Checked By
JW

Job Number
1423
Status
D2
Purpose of Issue
TENDER

Drawing No.
AGV-HBA-NE-00-DR-A-20-0001
Rev
T03

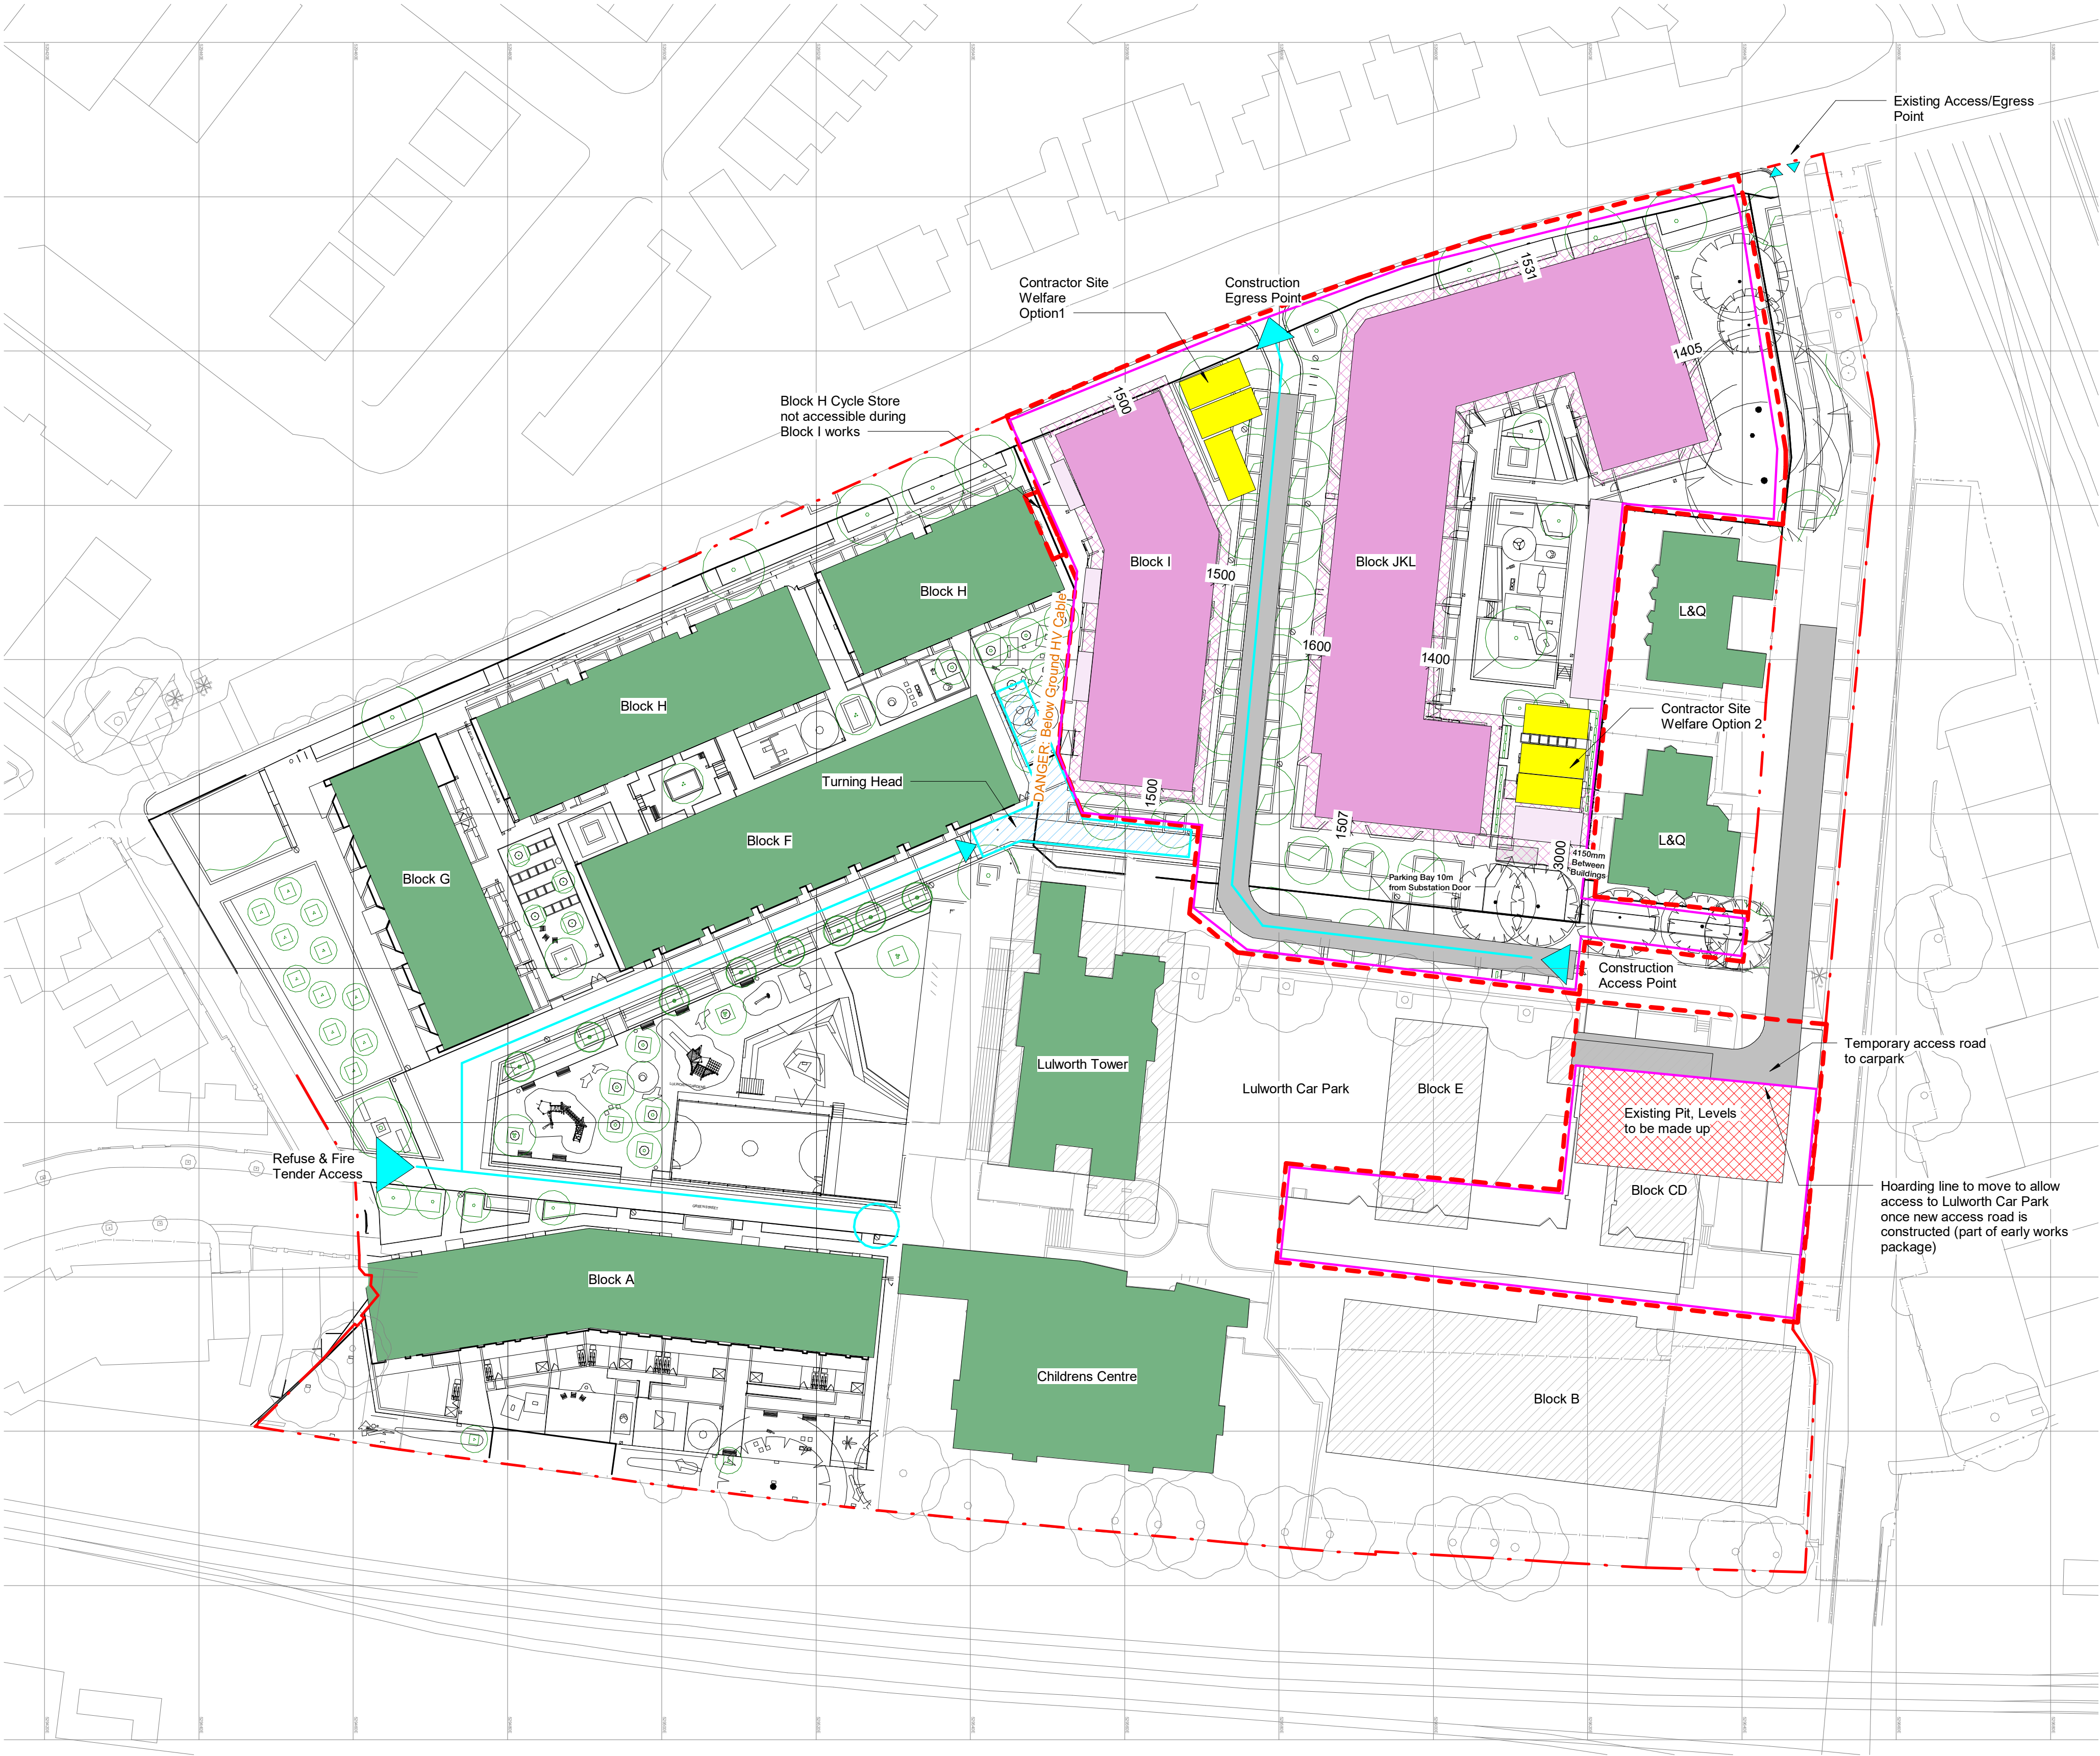

Copyright Hawkins\Brown Architects
No implied licence exists. This drawing should not be used to calculate areas for the purposes of valuation. Do not scale this drawing. All dimensions to be checked on the site by the contractor and such dimensions to be their responsibility. All work must comply with relevant British Standards and Building Regulations requirements. Drawing errors and omissions to be reported to the architect. To be read in conjunction with Architect's specification and other consultant information.

Rev	Description	Date
T01	Issued for Stage E Main Contractor Tender	19.09.20
T02	Issued for Stage E Main Contractor Tender	20.03.25

159 St John Street
London EC1V 4QU

mail@hawkinsbrown.com
hawkinsbrown.com

Hawkins\Brown

Refuse & Fire Tender Access

Block A

Block B

Block C

Block D

Block E

Block F

Block G

Block H

Block I

Block JKL

Block L&Q




1 Phase 1c - Construction Plan
1:500
















1 Phase 1c - Post Construction Plan
1:500

Copyright Hawkins\Brown Architects
No implied licence exists. This drawing should not be used to calculate areas for the purposes of valuation. Do not scale this drawing. All dimensions to be checked on the site by the contractor and such dimensions to be their responsibility. All work must comply with relevant British Standards and Building Regulations requirements. Drawing errors and omissions to be reported to the architect. To be read in conjunction with Architect's specification and other consultant information.

Rev	Description	Date
T01	Issued for Stage E Main Contractor Tender	19.09.20
T02	Issued for Stage E Main Contractor Tender	20.03.25

Site Phasing Key

-  To be demolished
-  New Block
-  New Single Story Element
-  Existing Block
-  Contractor Site Welfare - TBC by Contractor
-  Proposed Temporary Road
-  Future Phase Block
-  Phase 1c 'Active Boundary'
-  Please refer to Landscape and Civils drawings for Contractual Red Line Boundary
-  Phase 1c Hoarding
-  Access Routes
-  DANGER: Below Ground HV Cable

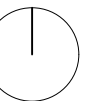

159 St John Street
London EC1V 4QU

mail@hawkinsbrown.com
hawkinsbrown.com

Hawkins\Brown

Project
Agar Grove
Phase 1c - Block JKL

Drawing
Phase 1c - Post Construction Plan

Scale @ A1
As indicated

Date
20/09/19

Drawn By
SW

Checked By
JW

Job Number
1423

Status
D2

Purpose of Issue
TENDER

Drawing No.
AGV-HBA-NE-00-DR-A-20-0003

Rev
T02