

NOTES

- Dimensions govern.
- All dimensions are given in millimetres (mm) unless otherwise noted.
- All dimensions shall be verified on site before proceeding with the work contractor before construction and fabrication commences.
- Workmanship and materials to be accordance with the relevant current British Standard Codes of Practice and the Local Authorities requirements.
- During construction the contractor shall be responsible for maintaining the structure in a stable condition.
- These drawings are to be read in conjunction with all other contract documentation and other consultants documentation.
- If in doubt, ask!

PL	25-03-2022	For planning	JG	
Rev	Date	Reason for Issue	ch'd	


ambigram architects

Studio 2.04, 60 Gray's Inn Road
London WC1X 8AQ
© Copyright 2021

www.ambigramarchitects.com
info@ambigramarchitects.com
ambigram architects ltd

31 Redington Rd
Project
31 Redington Road
London NW3 7QY
June 2021
Date
AA-A2120_S_P-1000
Drawing no
Proposed Basement
Title

aa_2120
Job number
June 2021
Date
AA-A2120_S_P-1000
Drawing no
JP
Drawn
PL-
Revision
1:50_@A1
1:100_@A3
Scale

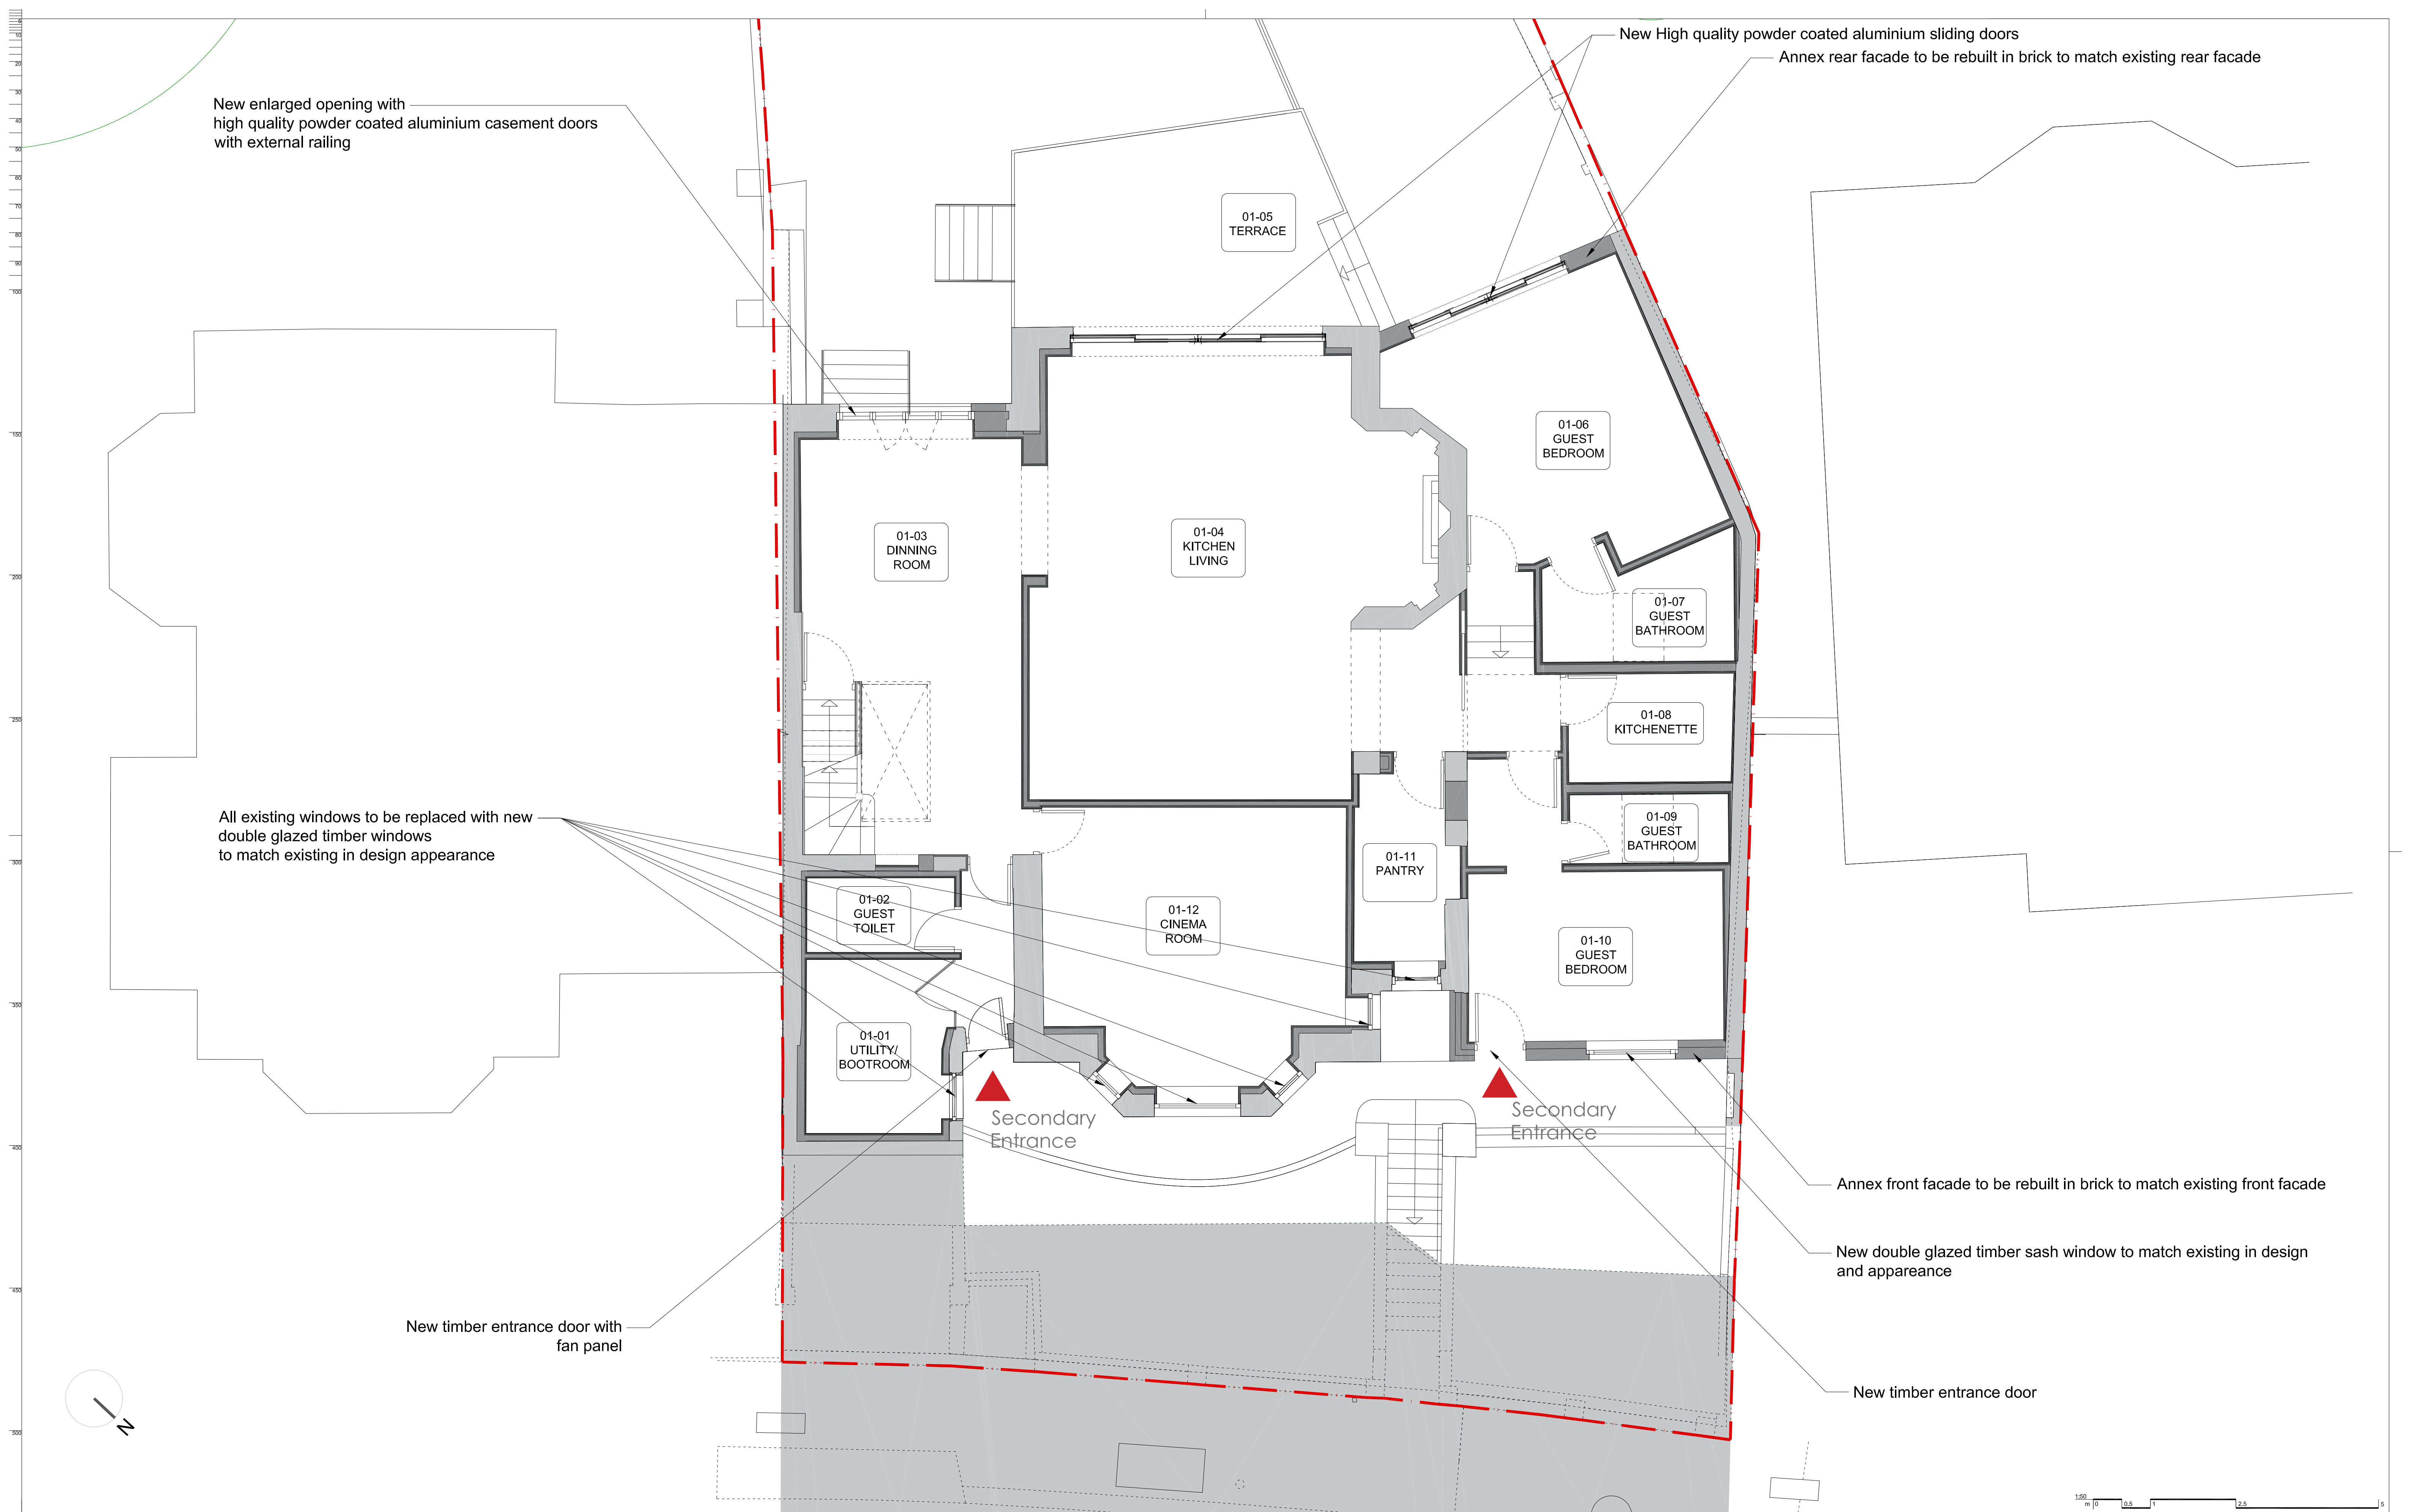

NOTES			
• Dimensions govern.			
• All dimensions are given in millimetres (mm) unless otherwise noted.			
• All dimensions shall be verified on site before proceeding with the work contractor before construction and fabrication commences.			
• Workmanship and materials to be accordance with the relevant current British Standard Codes of Practice and the Local Authorities requirements.			
• During construction the contractor shall be responsible for maintaining the structure in a stable condition.			
• These drawings are to be read in conjunction with all other contract documentation and other consultants documentation.			
• If in doubt, ask!			
PL	23-03-2022	For planning	JG
Rev	Date	Reason for Issue	ch'd

ambigram architects

Studio 2.04, 60 Gray's Inn Road
London WC1X 8AQ
© Copyright 2021

www.ambigramarchitects.com
info@ambigramarchitects.com
ambigram architects ltd

31 Redington Rd


Project

31 Redington Road
London NW3 7QY

Proposed Lower Ground

Title

aa_2120	JP	PL
Job number	Drawn	Revision
June 2021		
Date	1:50_@A1	1:100_@A3
AA-A2120_S_P-1001		
Drawing no	Scale	

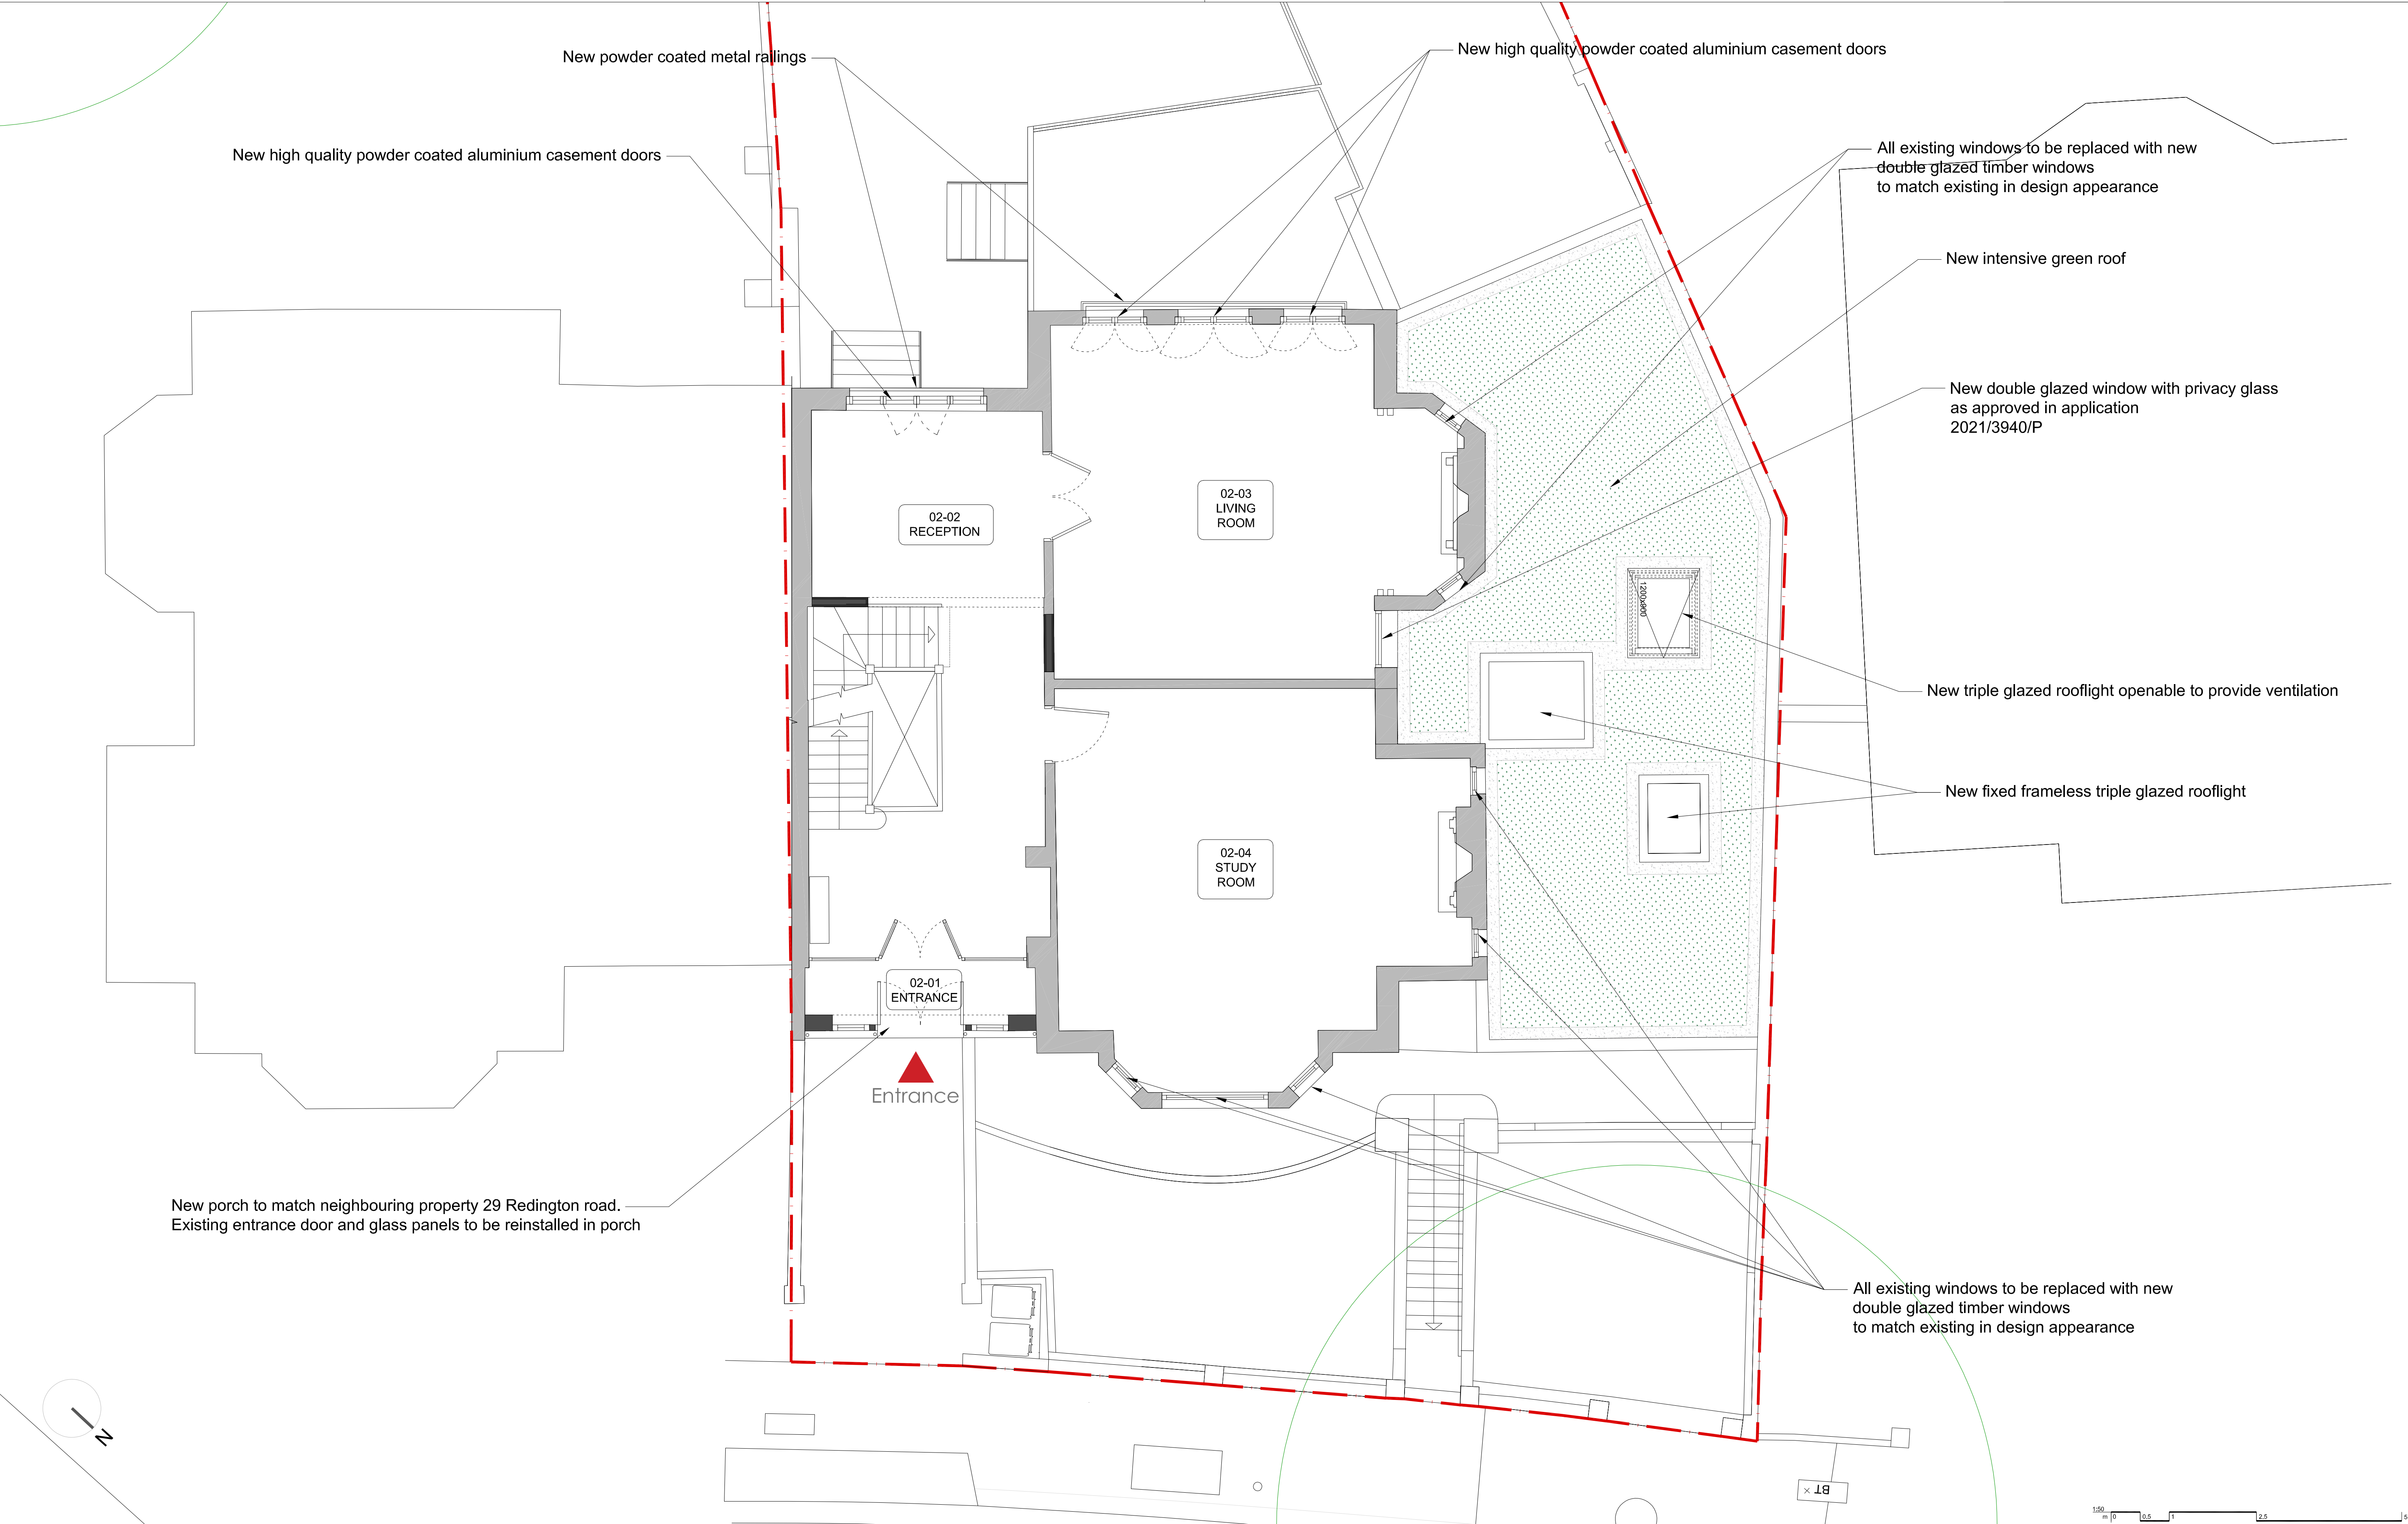

<div>NOTES</div> <ul style="list-style-type: none">• Dimensions govern.• All dimensions are given in millimetres (mm) unless otherwise noted.• All dimensions shall be verified on site before proceeding with the work contractor before construction and fabrication commences.• Workmanship and materials to be accordance with the relevant current British Standard Codes of Practice and the Local Authorities requirements.• During construction the contractor shall be responsible for maintaining the structure in a stable condition.• These drawings are to be read in conjunction with all other contract documentation and other consultants documentation.• If in doubt, ask!				
	PL	23-03-2022	For planning	JG
	Rev	Date	Reason for Issue	ch'd

ambigram architects

Studio 2.04, 60 Gray's Inn Road
London WC1X 8AQ
© Copyright 2021

www.ambigramarchitects.com
info@ambigramarchitects.com
ambigram architects ltd

31 Redington Rd

31 Redington Road
London NW3 7QY

Project

Proposed Ground floor

Title

aa_2120

Job number

June 2021

Date

AA-A2120_S_P-1002

Drawing no

JP

Drawn


1:50_@A1

1:100_@A3

Scale

PL-

Revision

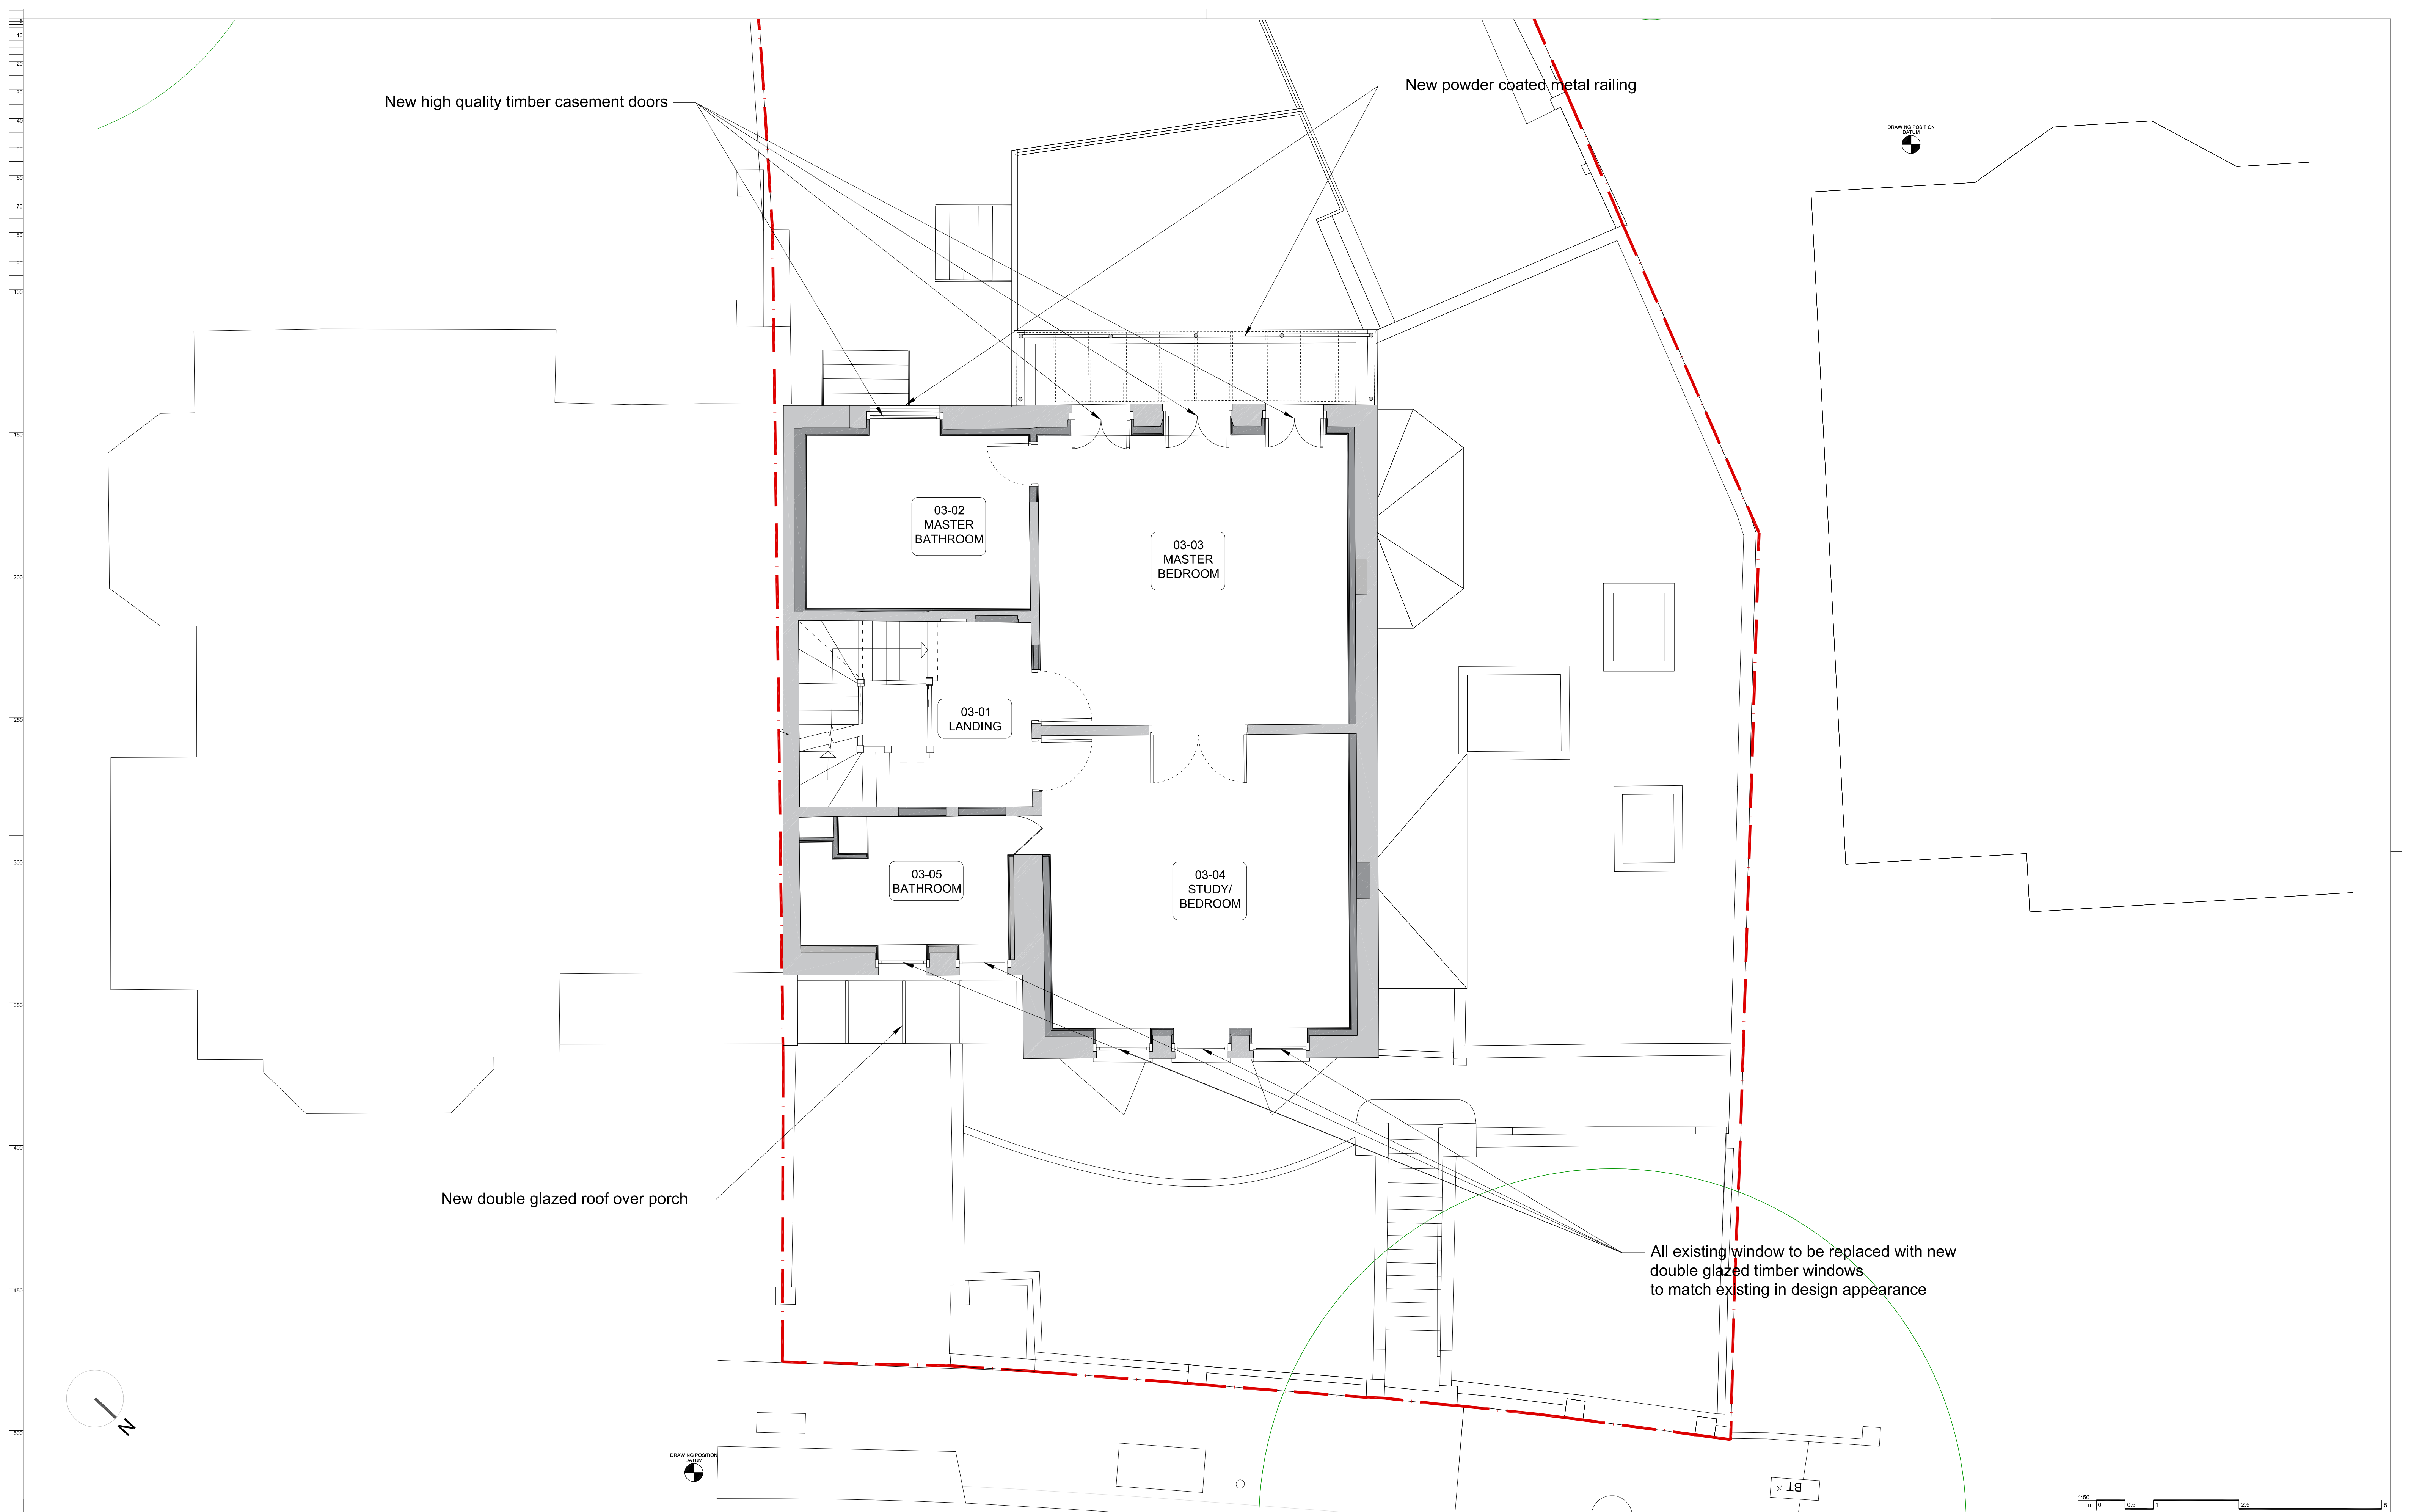

NOTES			
• Dimensions govern.			
• All dimensions are given in millimetres (mm) unless otherwise noted.			
• All dimensions shall be verified on site before proceeding with the work contractor before construction and fabrication commences.			
• Workmanship and materials to be accordance with the relevant current British Standard Codes of Practice and the Local Authorities requirements.			
• During construction the contractor shall be responsible for maintaining the structure in a stable condition.			
• These drawings are to be read in conjunction with all other contract documentation and other consultants documentation.			
• If in doubt, ask!			
PL	23-03-2022	For planning	JG
Rev	Date	Reason for Issue	ch'd

ambigram architects

Studio 2.04, 60 Gray's Inn Road
London WC1X 8AQ

© Copyright 2021

www.ambigramarchitects.com
info@ambigramarchitects.com

ambigram architects ltd

31 Redington Rd

Project

31 Redington Road
London NW3 7QY

Proposed First floor

Title

aa_2120	JP	PL-
Job number	Drawn	Revision
June 2021		
Date	1:50_@A1	
AA-A2120_S_P-1003	1:100_@A3	
Drawing no	Scale	

All existing windows to be replaced with new double glazed timber windows to match existing in design appearance

New clear glazed roof to First floor balcony

All existing windows to be replaced with new double glazed timber windows to match existing in design appearance

NOTES

- Dimensions govern.
- All dimensions are given in millimetres (mm) unless otherwise noted.
- All dimensions shall be verified on site before proceeding with the work contractor before construction and fabrication commences.
- Workmanship and materials to be accordance with the relevant current British Standard Codes of Practice and the Local Authorities requirements.
- During construction the contractor shall be responsible for maintaining the structure in a stable condition.
- These drawings are to be read in conjunction with all other contract documentation and other consultants documentation.
- If in doubt, ask!

PL	23-03-2022	For planning	JG
Rev	Date	Reason for Issue	ch'd

ambigram architects

Studio 2.04, 60 Gray's Inn Road
London WC1X 8AQ

© Copyright 2021

www.ambigramarchitects.com
info@ambigramarchitects.com

ambigram architects Ltd

31 Redington Rd

Project

Proposed Second floor

Title

31 Redington Road
London NW3 7QY

aa_2120

Job number

June 2021

Date

AA-A2120_S_P-1004

Drawing no

JP

Drawn


PL-

Revision

1:50_@A1

1:100_@A3

Scale

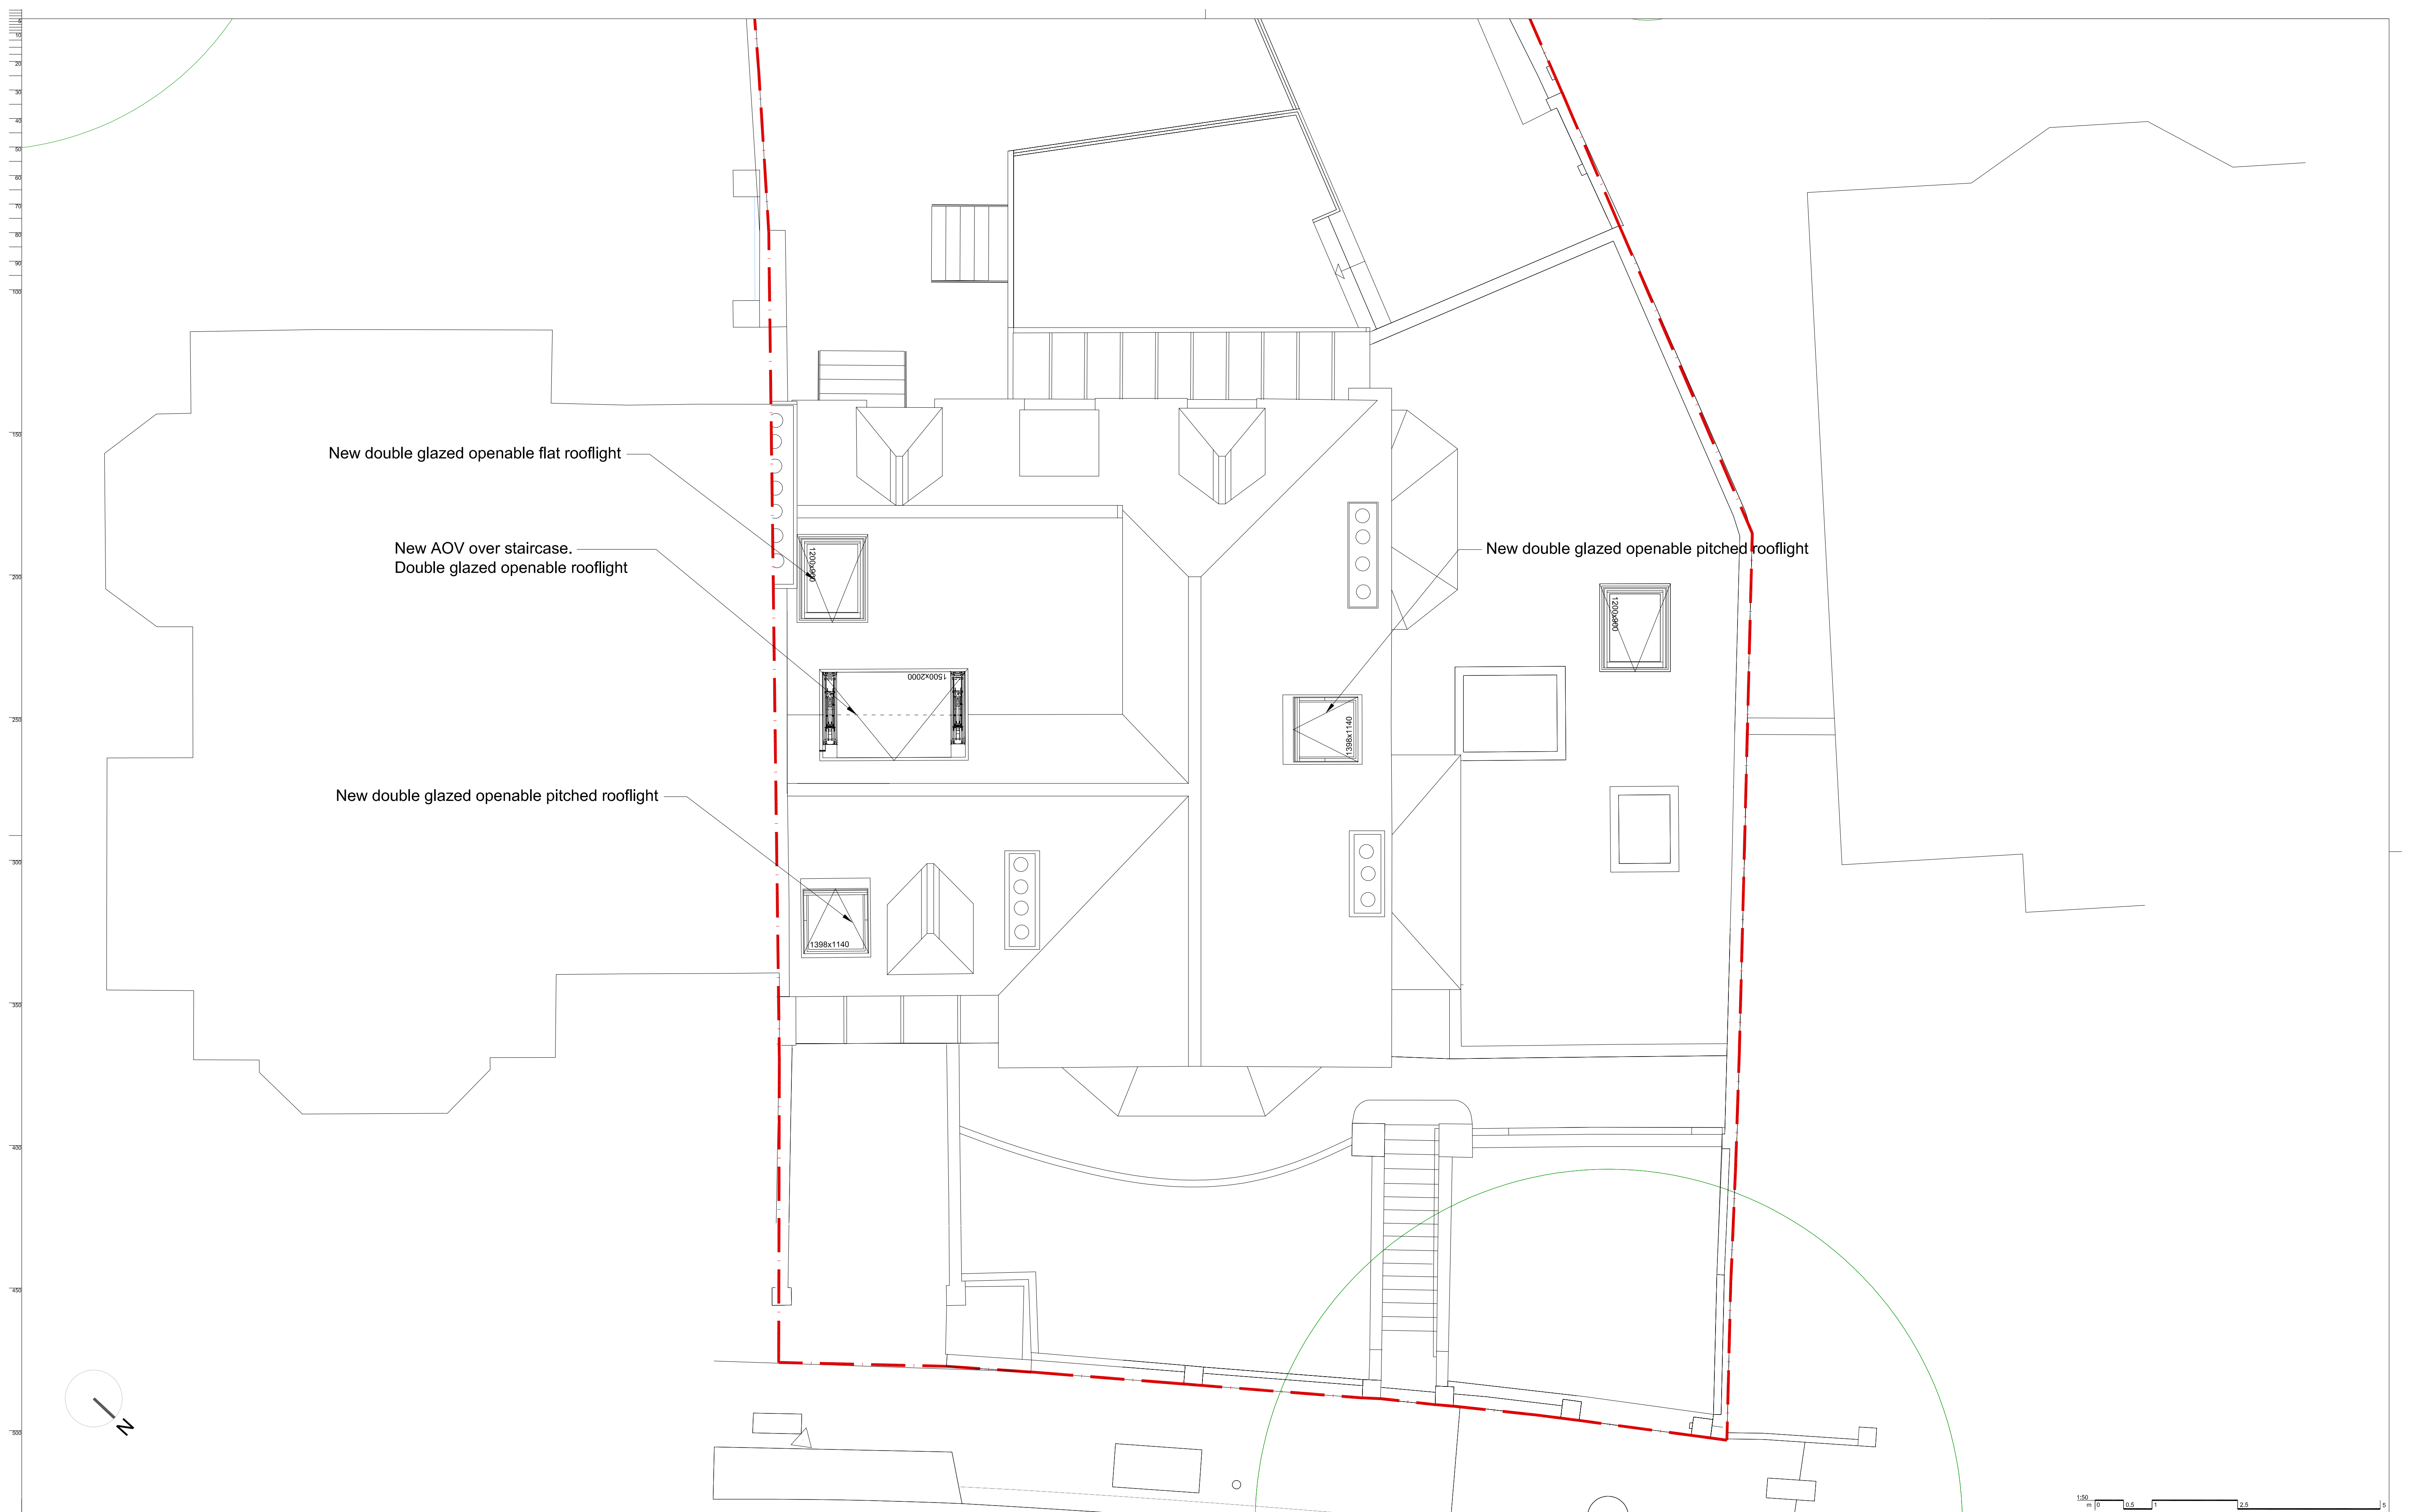

NOTES

- Dimensions govern.
- All dimensions are given in millimetres (mm) unless otherwise noted.
- All dimensions shall be verified on site before proceeding with the work contractor before construction and fabrication commences.
- Workmanship and materials to be accordance with the relevant current British Standard Codes of Practice and the Local Authorities requirements.
- During construction the contractor shall be responsible for maintaining the structure in a stable condition.
- These drawings are to be read in conjunction with all other contract documentation and other consultants documentation.
- If in doubt, ask!

PL	16-03-2022	For planning	JG	
Rev	Date	Reason for Issue	ch'd	

ambigram architects

Studio 2.04, 60 Gray's Inn Road
London WC1X 8AQ

© Copyright 2021

www.ambigramarchitects.com
info@ambigramarchitects.com

ambigram architects Ltd

31 Redington Rd

Project

Proposed Roof

Title

31 Redington Road
London NW3 7QY

aa_2120

Job number

June 2021

Date

AA-A2120_S_P-1005

Drawing no

JP

Drawn

PL-

Revision

1:50_@A1

1:100_@A3

Scale