



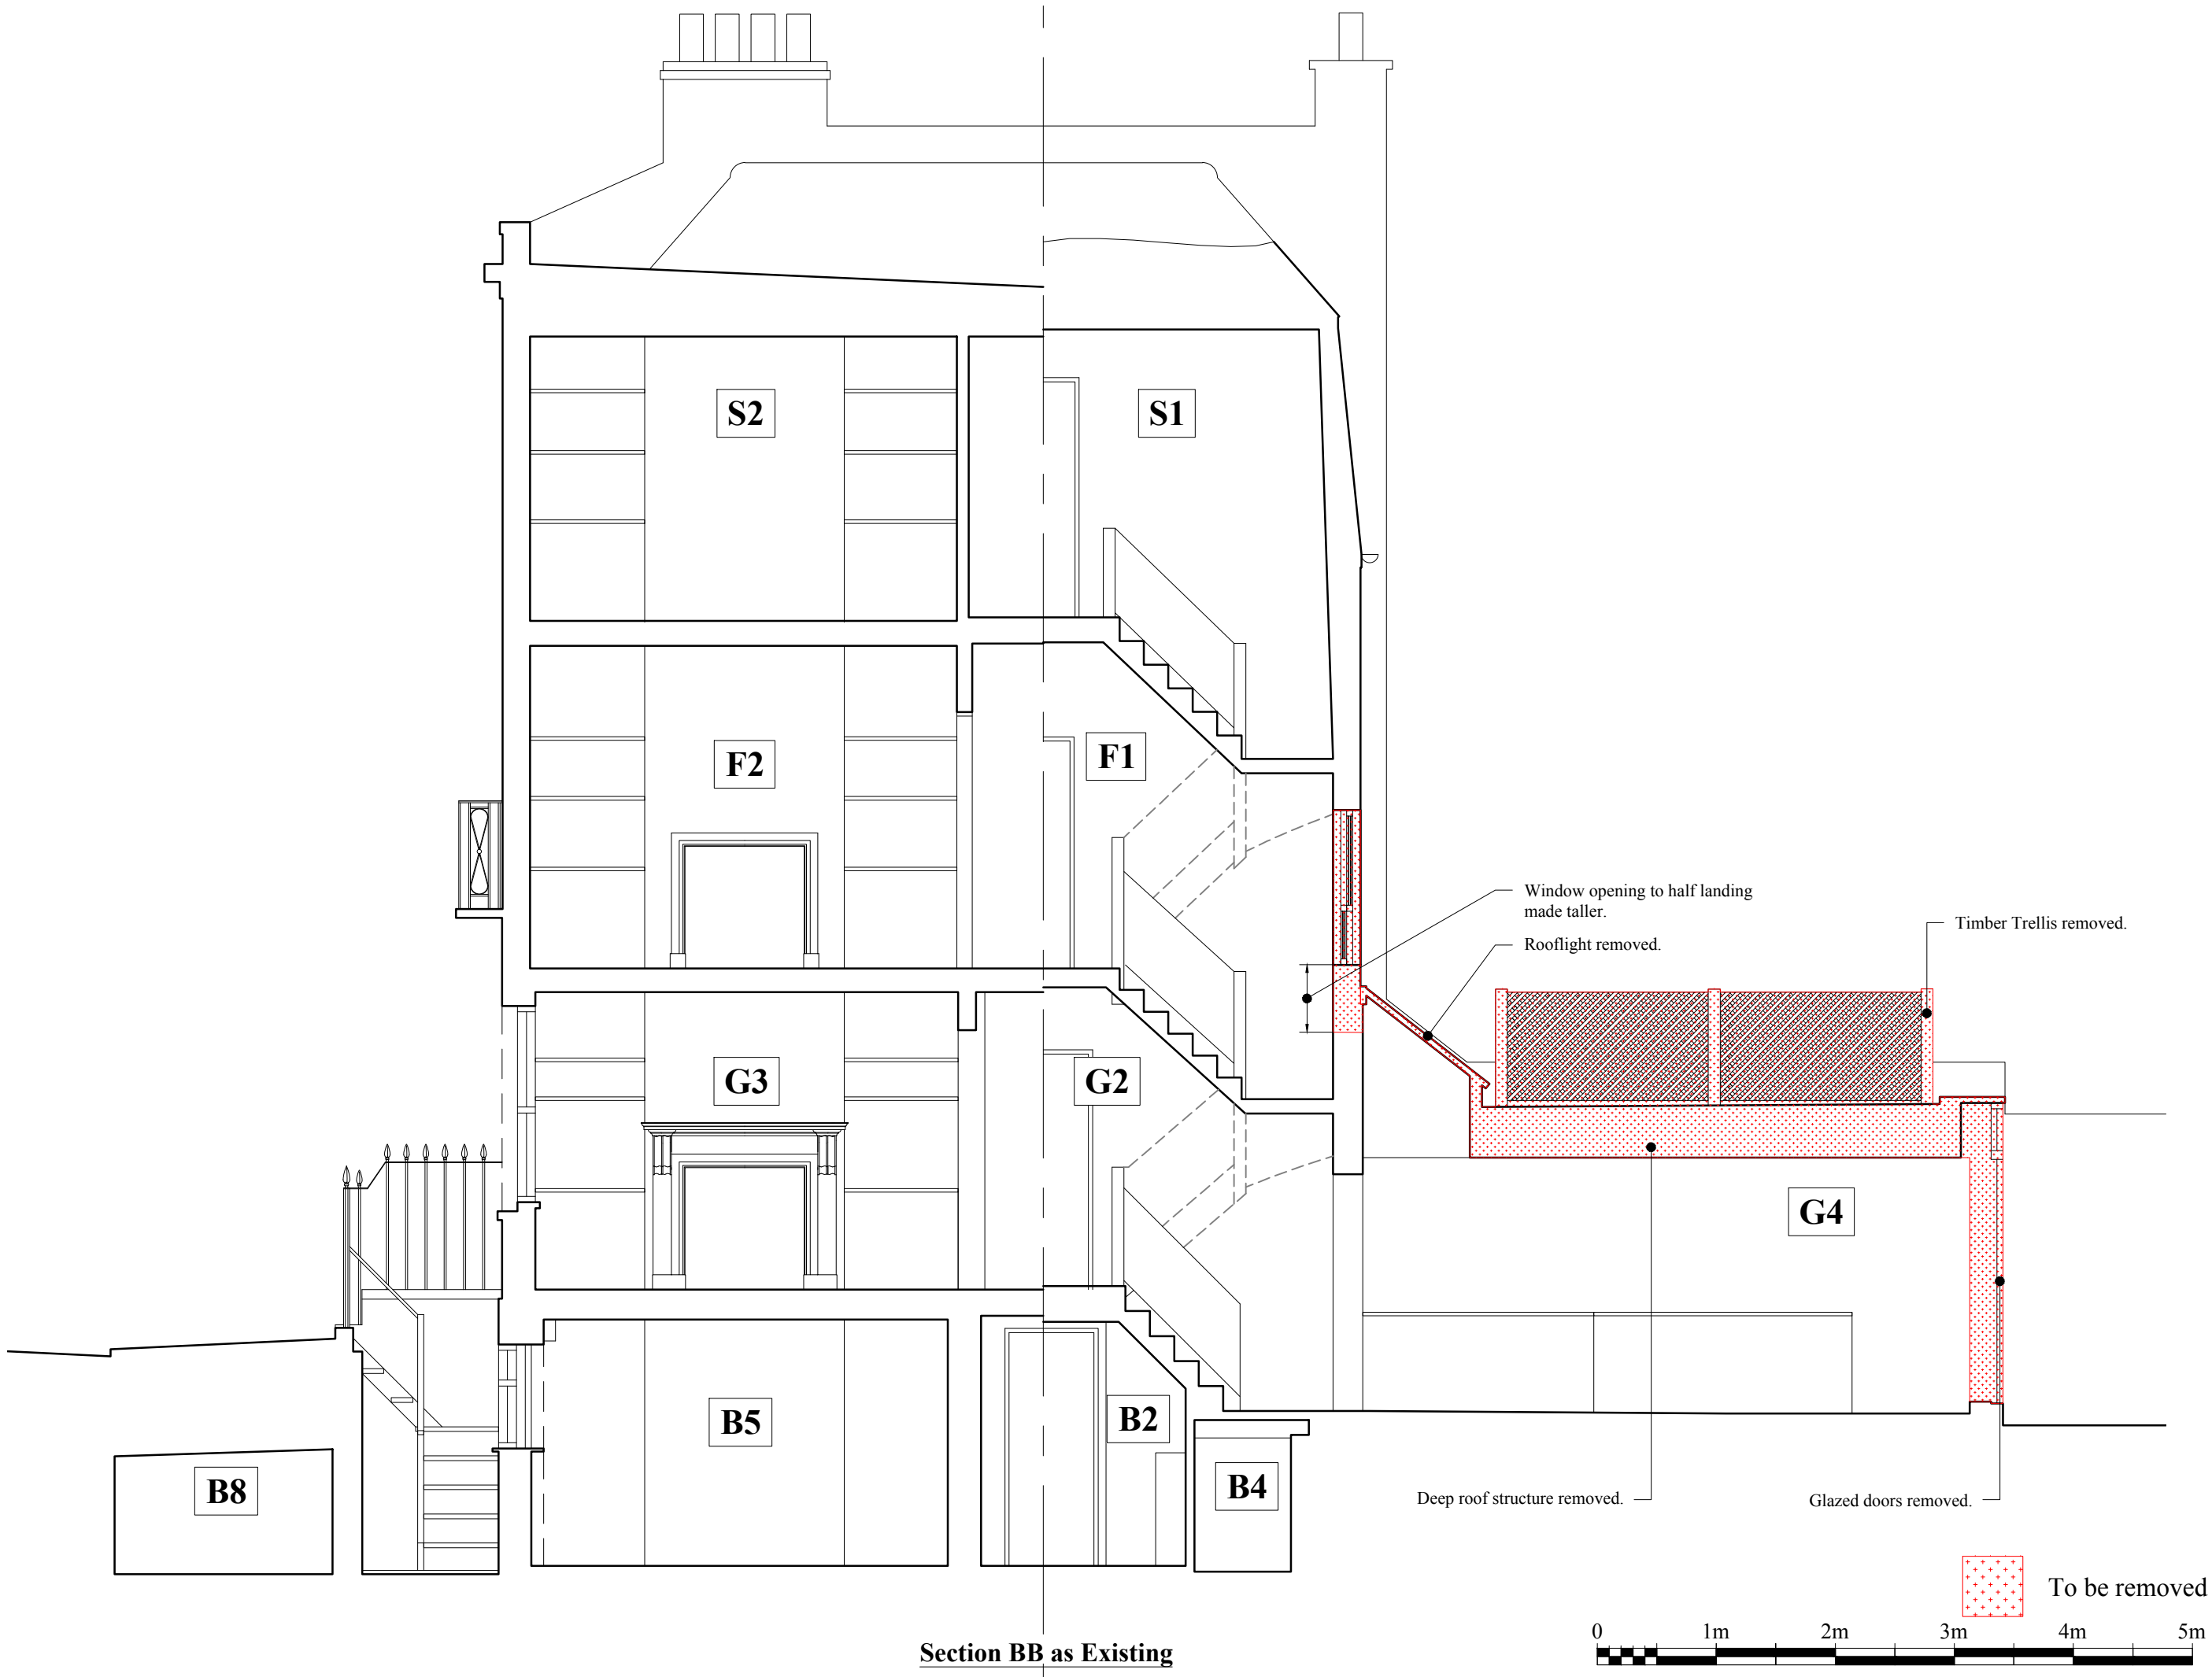

Section BB as Existing



To be removed

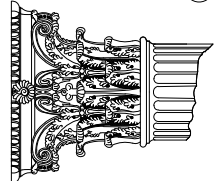

RUSSELL TAYLOR ARCHITECTS

www.rtarclhitects.co.uk
TEL: 020 7261 1984
TEL: 01503 273 092
mail@rtarclhitects.co.uk
LONDON
CORNWALL

© Russell Taylor Architects own the copyright to this drawing and design

No.	6268/09	Rev.	--
119 Arlington Road	EXISTING -Section BB	Date	November 2021
Scale	1:50	Drawn	PG
@ A3 Size			