


CLM West Yard / Camden Market		
Level	Proposed Elevation 2 - Viewing Towards Interchange Building	
GF		
Scale	Date	Drawn By
1:100 A1 1:200 A3	18.03.2022	K.T.
Rev	Date	Description
-	-	Planning
Drawing Number	Project Number	
-	-	

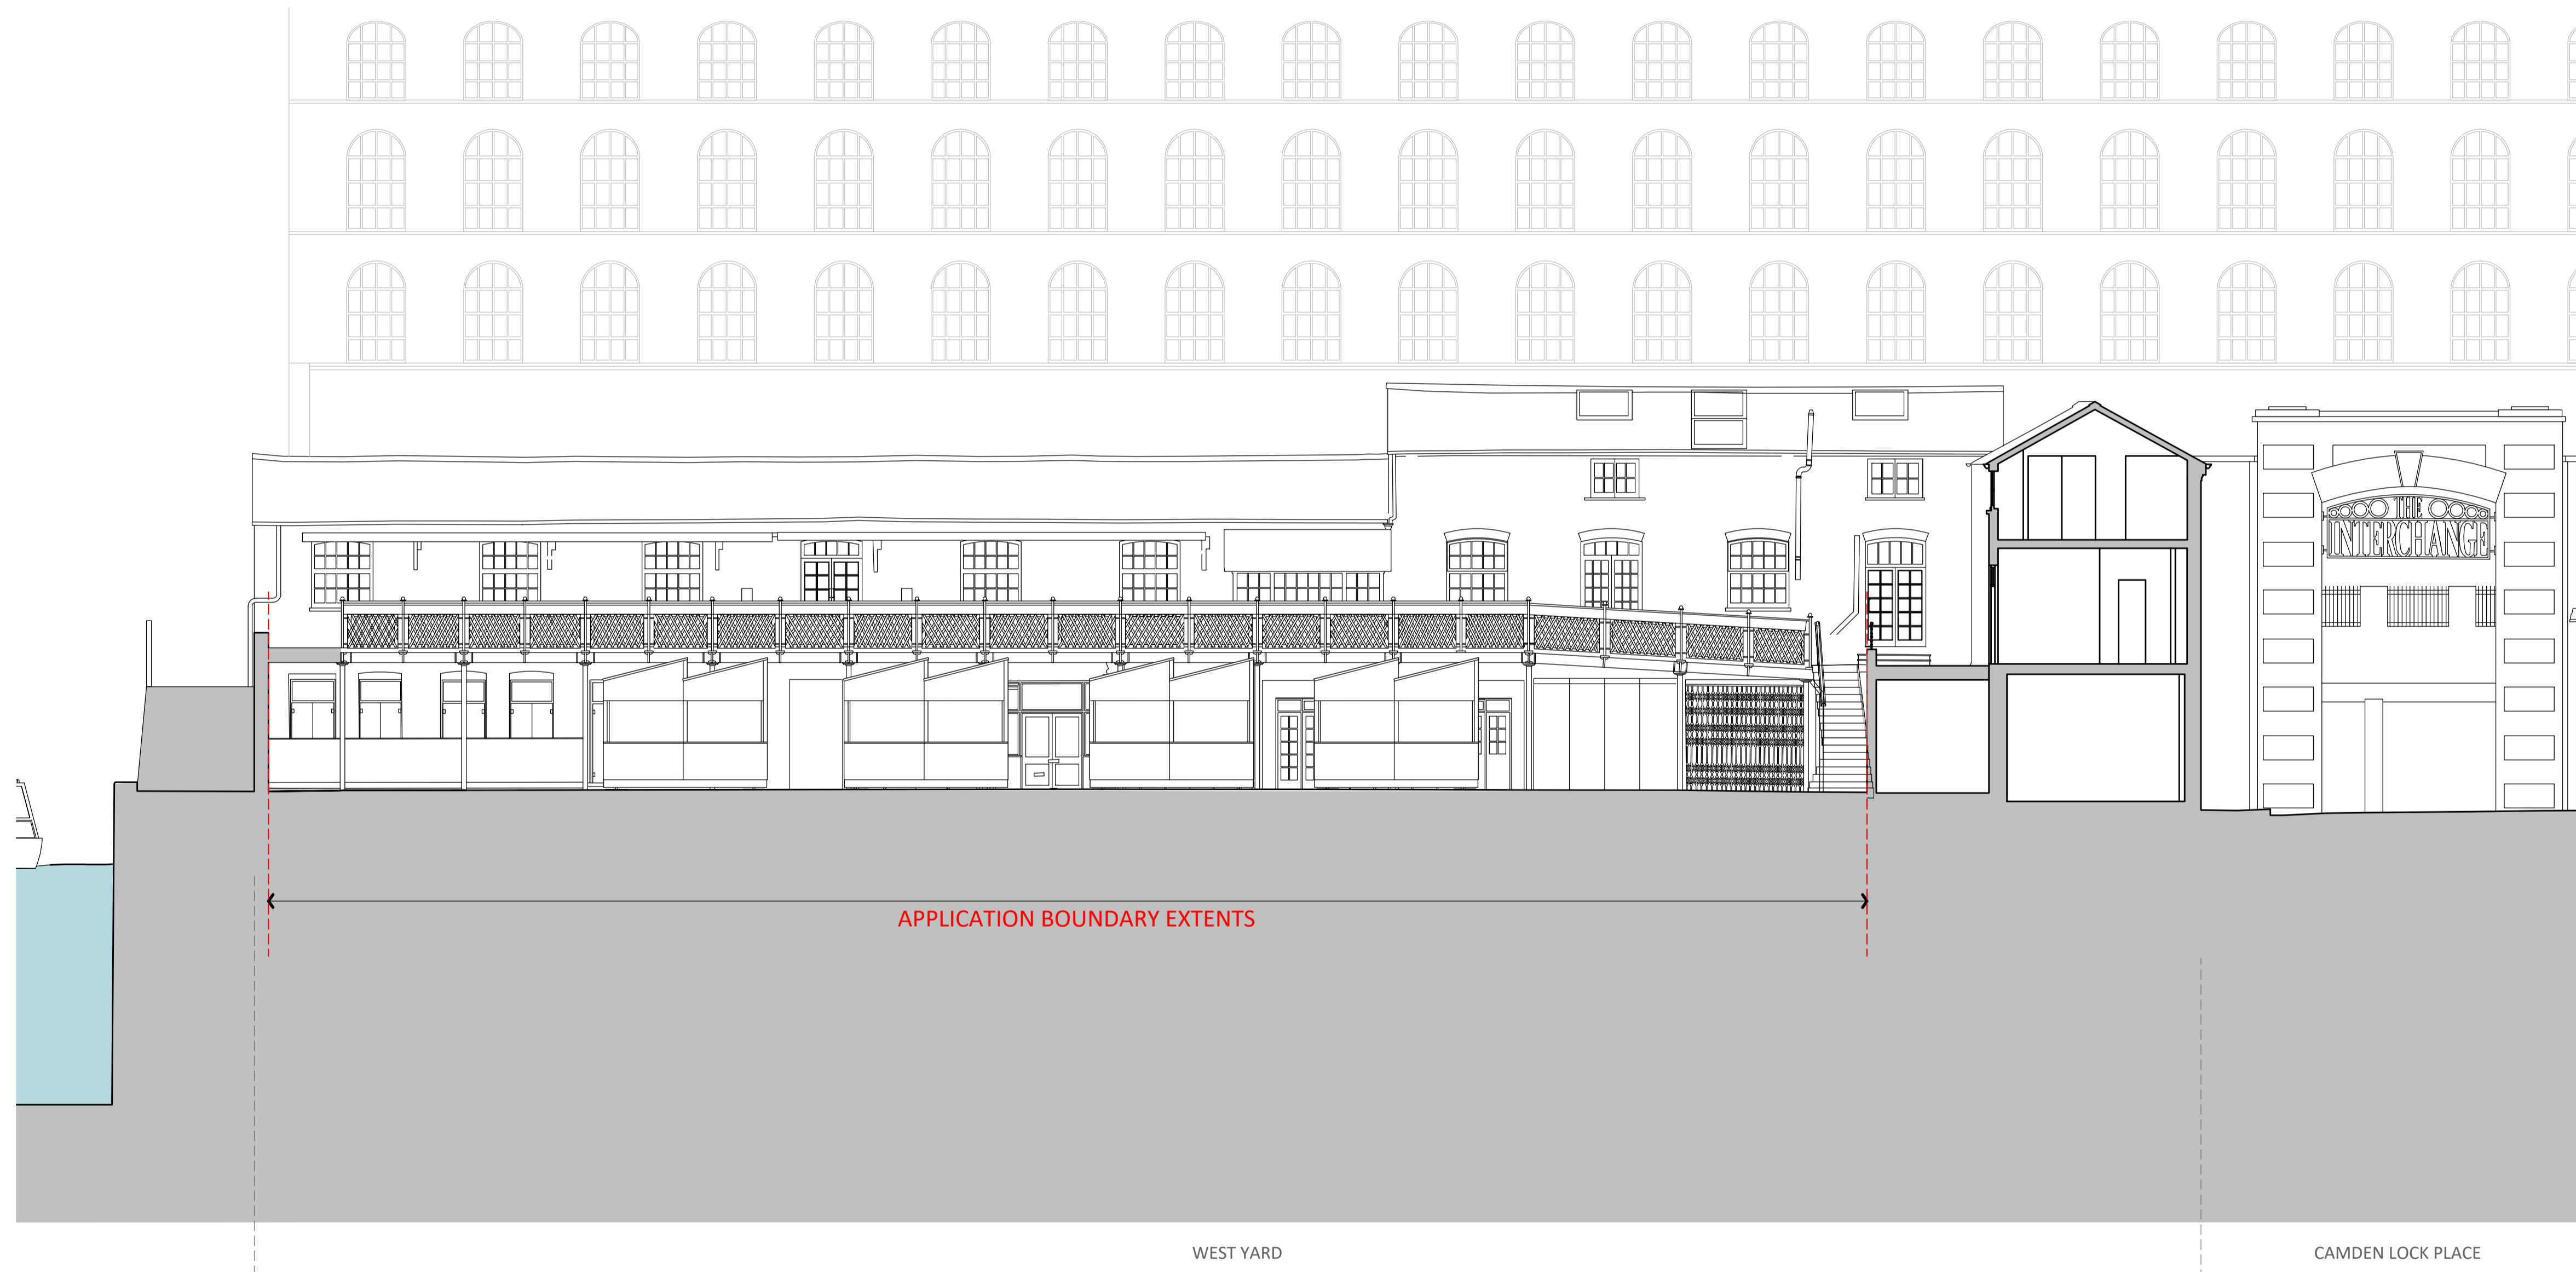


Planning Boundary



DRAFT  TENDER  PLANNING

This drawing is copyright LabTech.  
Do not scale from this drawing.  
Drawings to be read in conjunction with all other architectural and design consultant information.  
All dimensions and levels to be checked on site by the contractor and such dimensions to be his responsibility.  
Report all drawing errors, omissions and discrepancies to the architect.

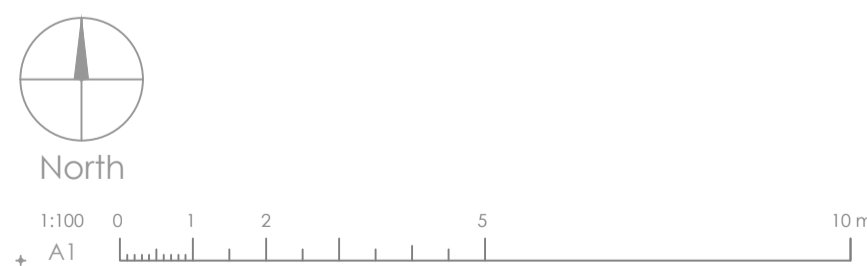

**LABTECH**