



CONSENTED

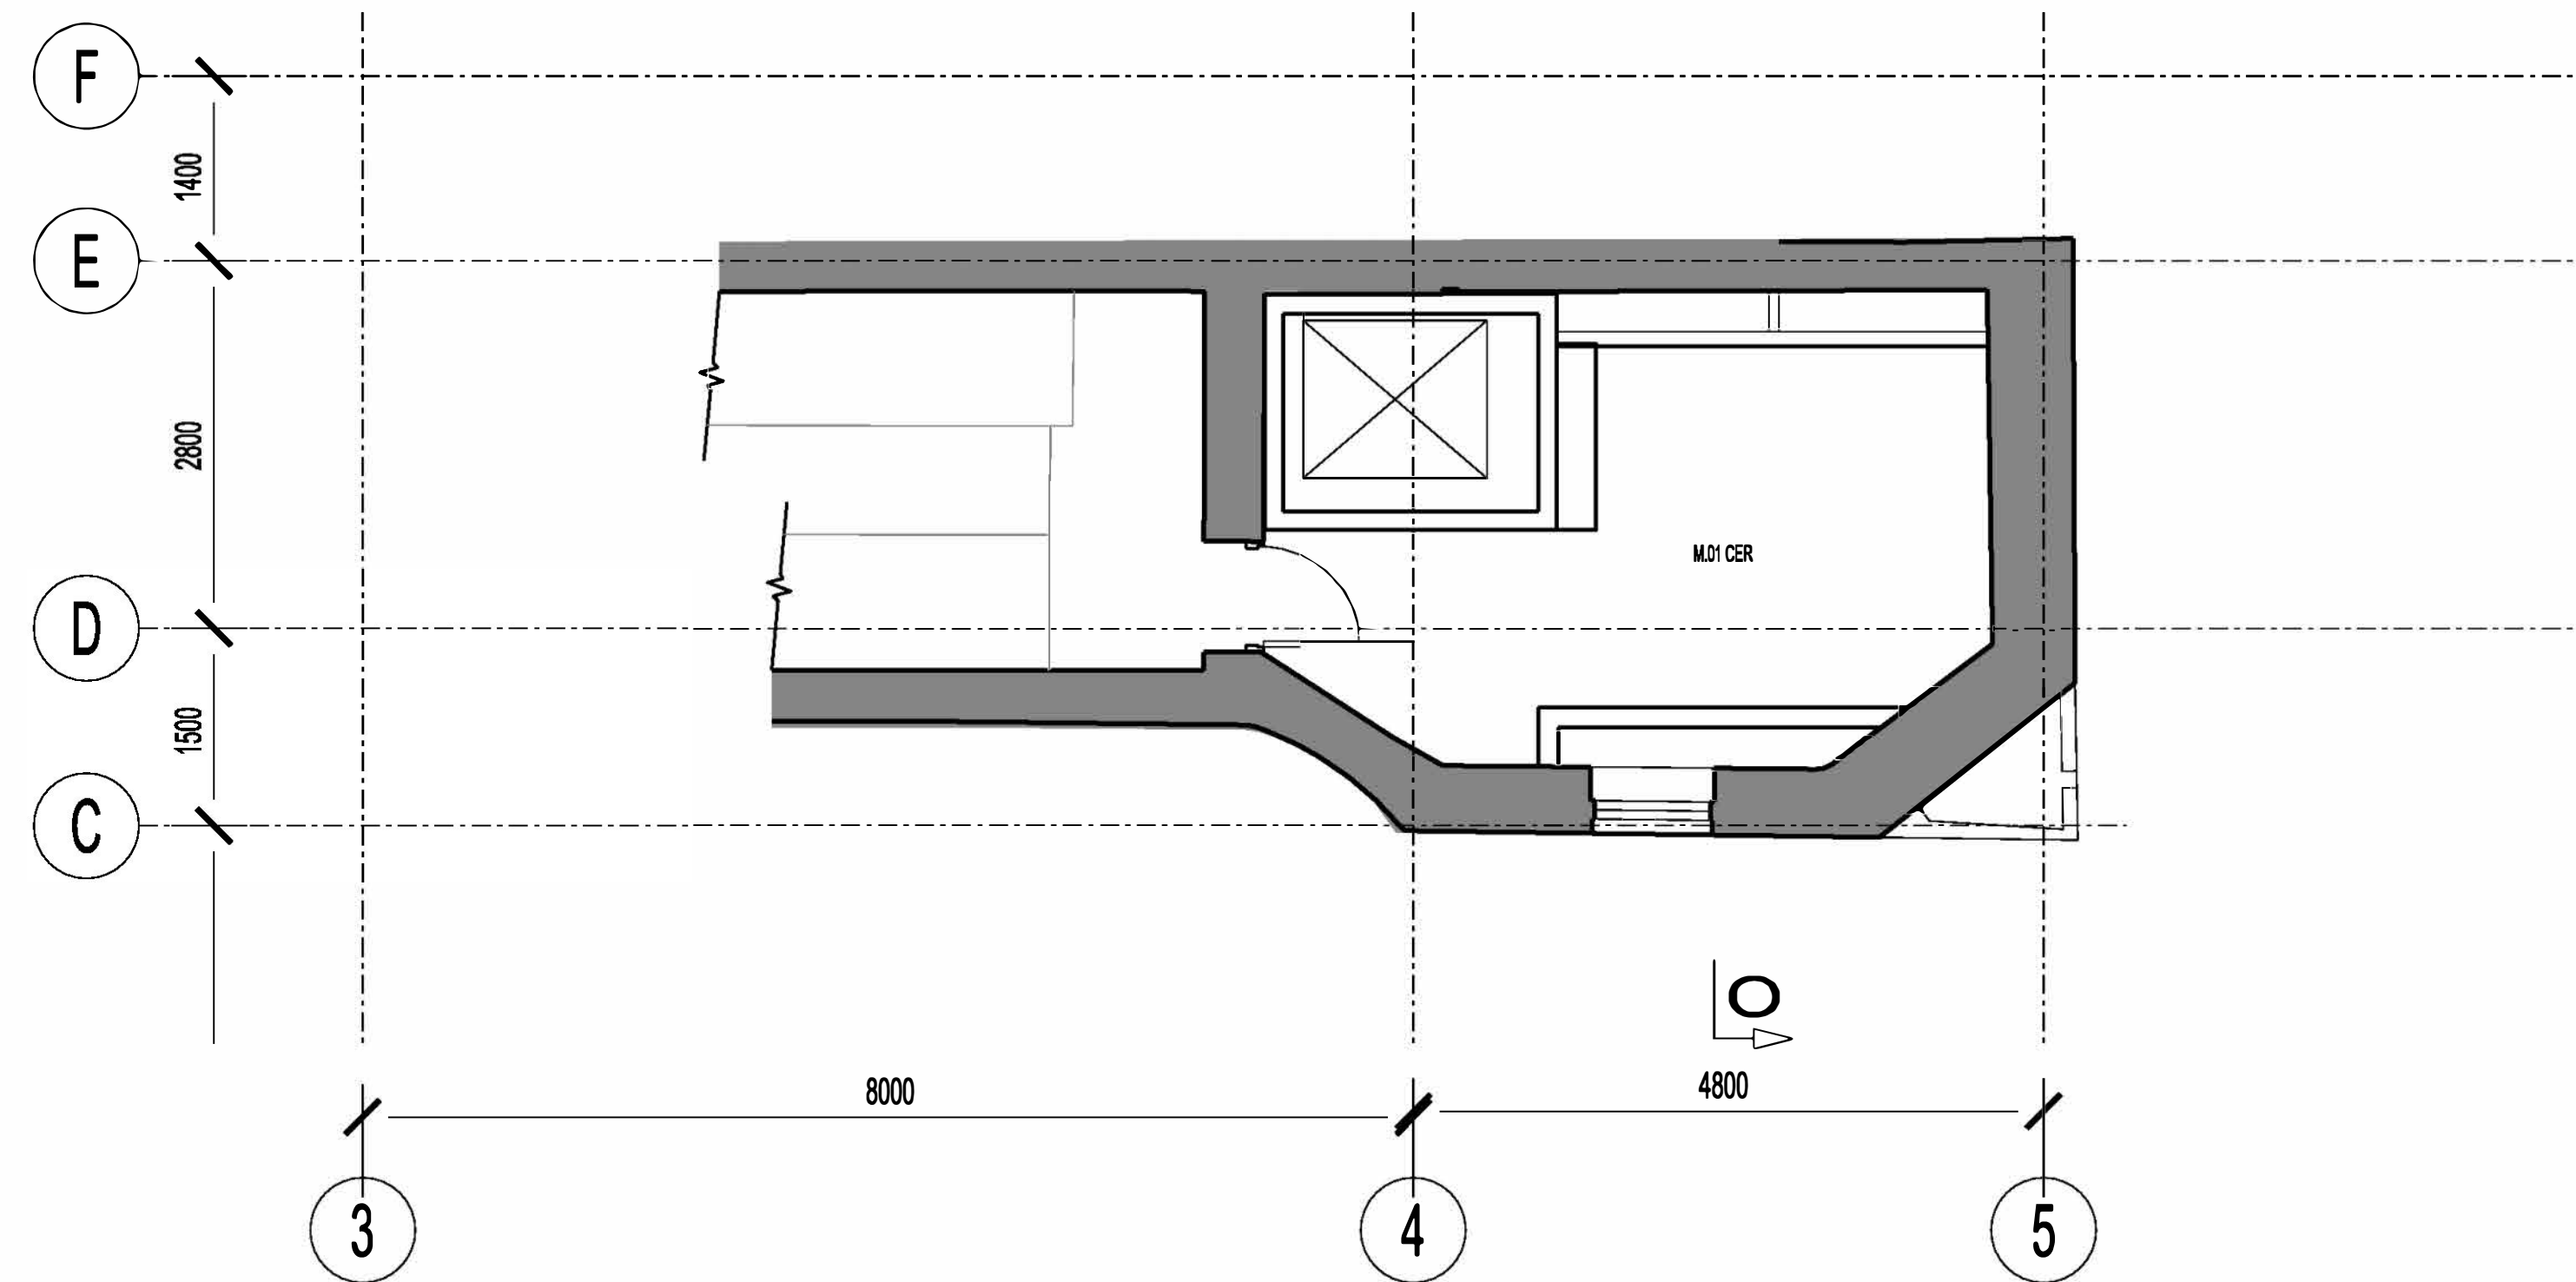

BUILDING DESIGN PARTNERSHIP LTD SHALL HAVE NO RESPONSIBILITY FOR ANY USE MADE OF THIS DOCUMENT OTHER THAN FOR THAT WHICH IT WAS PREPARED AND ISSUED. ALL DIMENSIONS SHOULD BE CHECKED ON SITE. DO NOT SCALE FROM THIS DRAWING. ANY DRAWING ERRORS OR DISCREPANCIES SHOULD BE BROUGHT TO THE ATTENTION OF BUILDING DESIGN PARTNERSHIP LTD AT THE ADDRESS SHOWN.										+ Ceiling Spotlight ○ Aspirator ⊕ Smoke Detector — Strip Light ◆ Ceiling Pendant ⊙ Heat Detector ○ Unknown Electrical Feed	</									
--	--	----	--	--	--	--	--	--	--	--	--

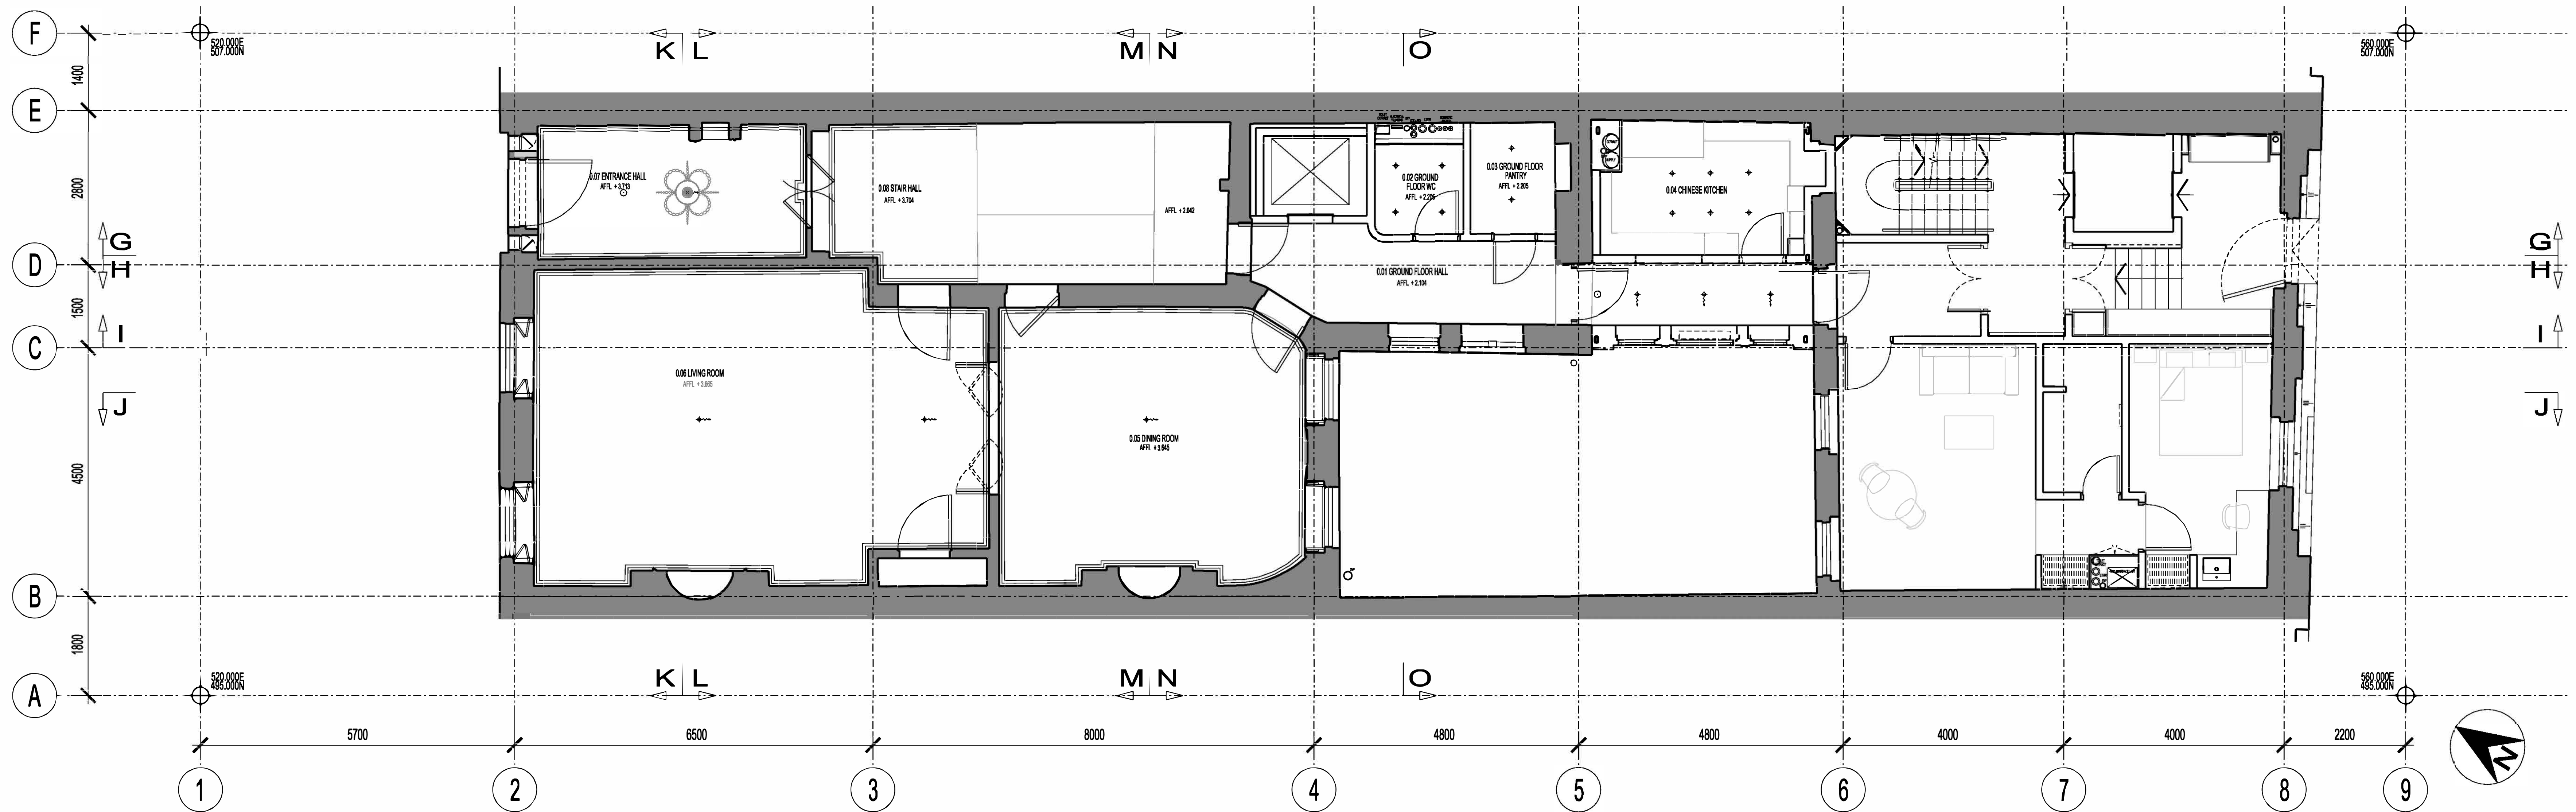

CONSENTED



BUILDING DESIGN PARTNERSHIP LTD SHALL HAVE NO RESPONSIBILITY FOR ANY USE OF THIS DOCUMENT OTHER THAN FOR THAT WHICH IT WAS PREPARED AND ISSUED. ALL DIMENSIONS SHOULD BE CHECKED ON SITE. DO NOT SCALE FROM THIS DRAWING. ANY DRAWING ERRORS OR DIVERGENCES SHOULD BE BROUGHT TO THE ATTENTION OF BUILDING DESIGN PARTNERSHIP LTD AT THE ADDRESS SHOWN.										Ceiling Spotlight Aspirator Smoke Detector Strip Light Ceiling Pendant Heat Detector Unknown Electrical Feed												A: IBC APPLICATION A: IBC APPLICATION - DRAFT FOR COMMENTS AC MB 08.12.2017				15 Brewinhouse Yard Camden London, EC1Y 4LJ United Kingdom T +44 (0)20 7812 8000 F +44 (0)20 7812 8599 www.bdp.com		Project Ref: 42 BEDFORD SQUARE Drawing Ref: P2005698 Drawing Title: GROUND FLOOR REFLECTED CEILING PLAN AS PROPOSED Drawing Date: (15)AC122		Scale: 1:50 Date: 12.2017 Sheet: A	
A: IBC APPLICATION A: IBC APPLICATION - DRAFT FOR COMMENTS AC MB 08.12.2017	

AC

MB

08.12.2017

CONSENTED



BUILDING DESIGN PARTNERSHIP LTD SHALL HAVE NO RESPONSIBILITY FOR ANY USE MADE OF THIS DOCUMENT OTHER THAN FOR THAT WHICH IT WAS PREPARED AND ISSUED. ALL DIMENSIONS SHOULD BE CHECKED ON SITE. DO NOT SCALE FROM THIS DRAWING. ANY DRAWING ERRORS OR DISCREPANCIES SHOULD BE BROUGHT TO THE ATTENTION OF BUILDING DESIGN PARTNERSHIP LTD AT THE ADDRESS SHOWN.	⊕ Ceiling Spotlight ○ Unknown Electrical Feed ⊙ Aspirator ⊕ Smoke Detector ⊖ Strip Light ⊕ Ceiling Pendant ⊕ Heat Detector						A LBC APPLICATION - DRAFT FOR COMMENTS GW MB 08.12.2017 LBC APPLICATION - DRAFT FOR COMMENTS GW MB 08.12.2017			15 Brewhouse Yard Camden London, EC1V 4LJ United Kingdom T +44 (0)20 7812 8000 F +44 (0)20 7812 8599 www.bds.com	42 BEDFORD SQUARE P2005698 FIRST FLOOR REFLECTED CEILING PLAN AS PROPOSED 12.2017 A
--	--	--	--	--	--	--	---	--	--	---	--




[illegible]

CONSENTED



BUILDING DESIGN PARTNERSHIP LTD SHALL HAVE NO RESPONSIBILITY FOR ANY USE MADE OF THIS DOCUMENT OTHER THAN FOR THAT WHICH IT WAS PREPARED AND ISSUED. ALL DIMENSIONS SHOULD BE CHECKED ON SITE. DO NOT SCALE FROM THIS DRAWING. ANY DRAWING ERRORS OR DISCREPANCIES SHOULD BE BROUGHT TO THE ATTENTION OF BUILDING DESIGN PARTNERSHIP LTD AT THE ADDRESS SHOWN.	⊕ Ceiling Spotlight ○ Unknown Electrical Feed ⊙ Aspirator ⊕ Smoke Detector — Strip Light ⊕ Ceiling Pendant ⊕ Heat Detector						A-100 APPLICATION - DRAFT FOR COMMENTS GP MB 11.12.2017 A-100 APPLICATION - DRAFT FOR COMMENTS GP MB 08.12.2017			BDP. 15 Brewin House Yard Camden London, EC1Y 4LJ United Kingdom T +44 (0)20 7812 8000 F +44 (0)20 7812 8599 www.bdp.com	42 BEDFORD SQUARE REFLECTED FLOOR REFLECTED CEILING PLAN AS PROPOSED 12.2017 A
--	--	--	--	--	--	--	---	--	--	---	---

