
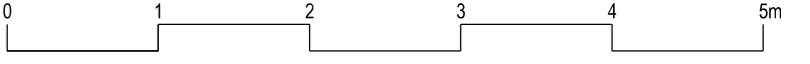


- KEY**
- ⊖ D1 Light fitting Type D1 - Recessed Downlight
  - + D2 Light fitting Type D2 - Recessed Downlight
  - ⊖ D3 Light fitting Type D3 - Recessed Downlight
  - L8 Light fitting Type L8 - Strip light in circular cove
  - L13L10 Light fitting Type L13L10 - Strip light in showerbathroom
  - L5 Light fitting Type L5 - Strip light in bathroom
  - ⊙ S1 Light fitting Type S1 - Ceiling surface mounted
  - ⊗ P01 Light fitting Type P01 - Pendant light fitting
  - ⊙ S Air Aspirating Sampling Point
  - ⊙ SD Smoke detector
  - ⊙ HD Heat Detector c/w Sounder Base
  - ⊙ HD Heat Detector
  - ⊙ HD Heat Detector with Sounder & Beacon
  - ⊙ IL Indicator light for smoke in lift shaft
  - C1 Existing ceiling
  - C2 New Ceiling
  - C3 New Ceiling - Ceiling Lining under existing timber beams
  - C4 New Ceiling Finish - Overboarding to existing Lath & Plaster
  - CG Linear Ceiling Grille
  - CS Ceiling Slots
  - EG Extract Grille
  - (AFFL +XXXX) Above proposed Finish Floor Level
  - PIR Security / Lighting Presence Detector
  - SP Speaker
  - CCTV CCTV - Consented as part of LBC 2021/1814L

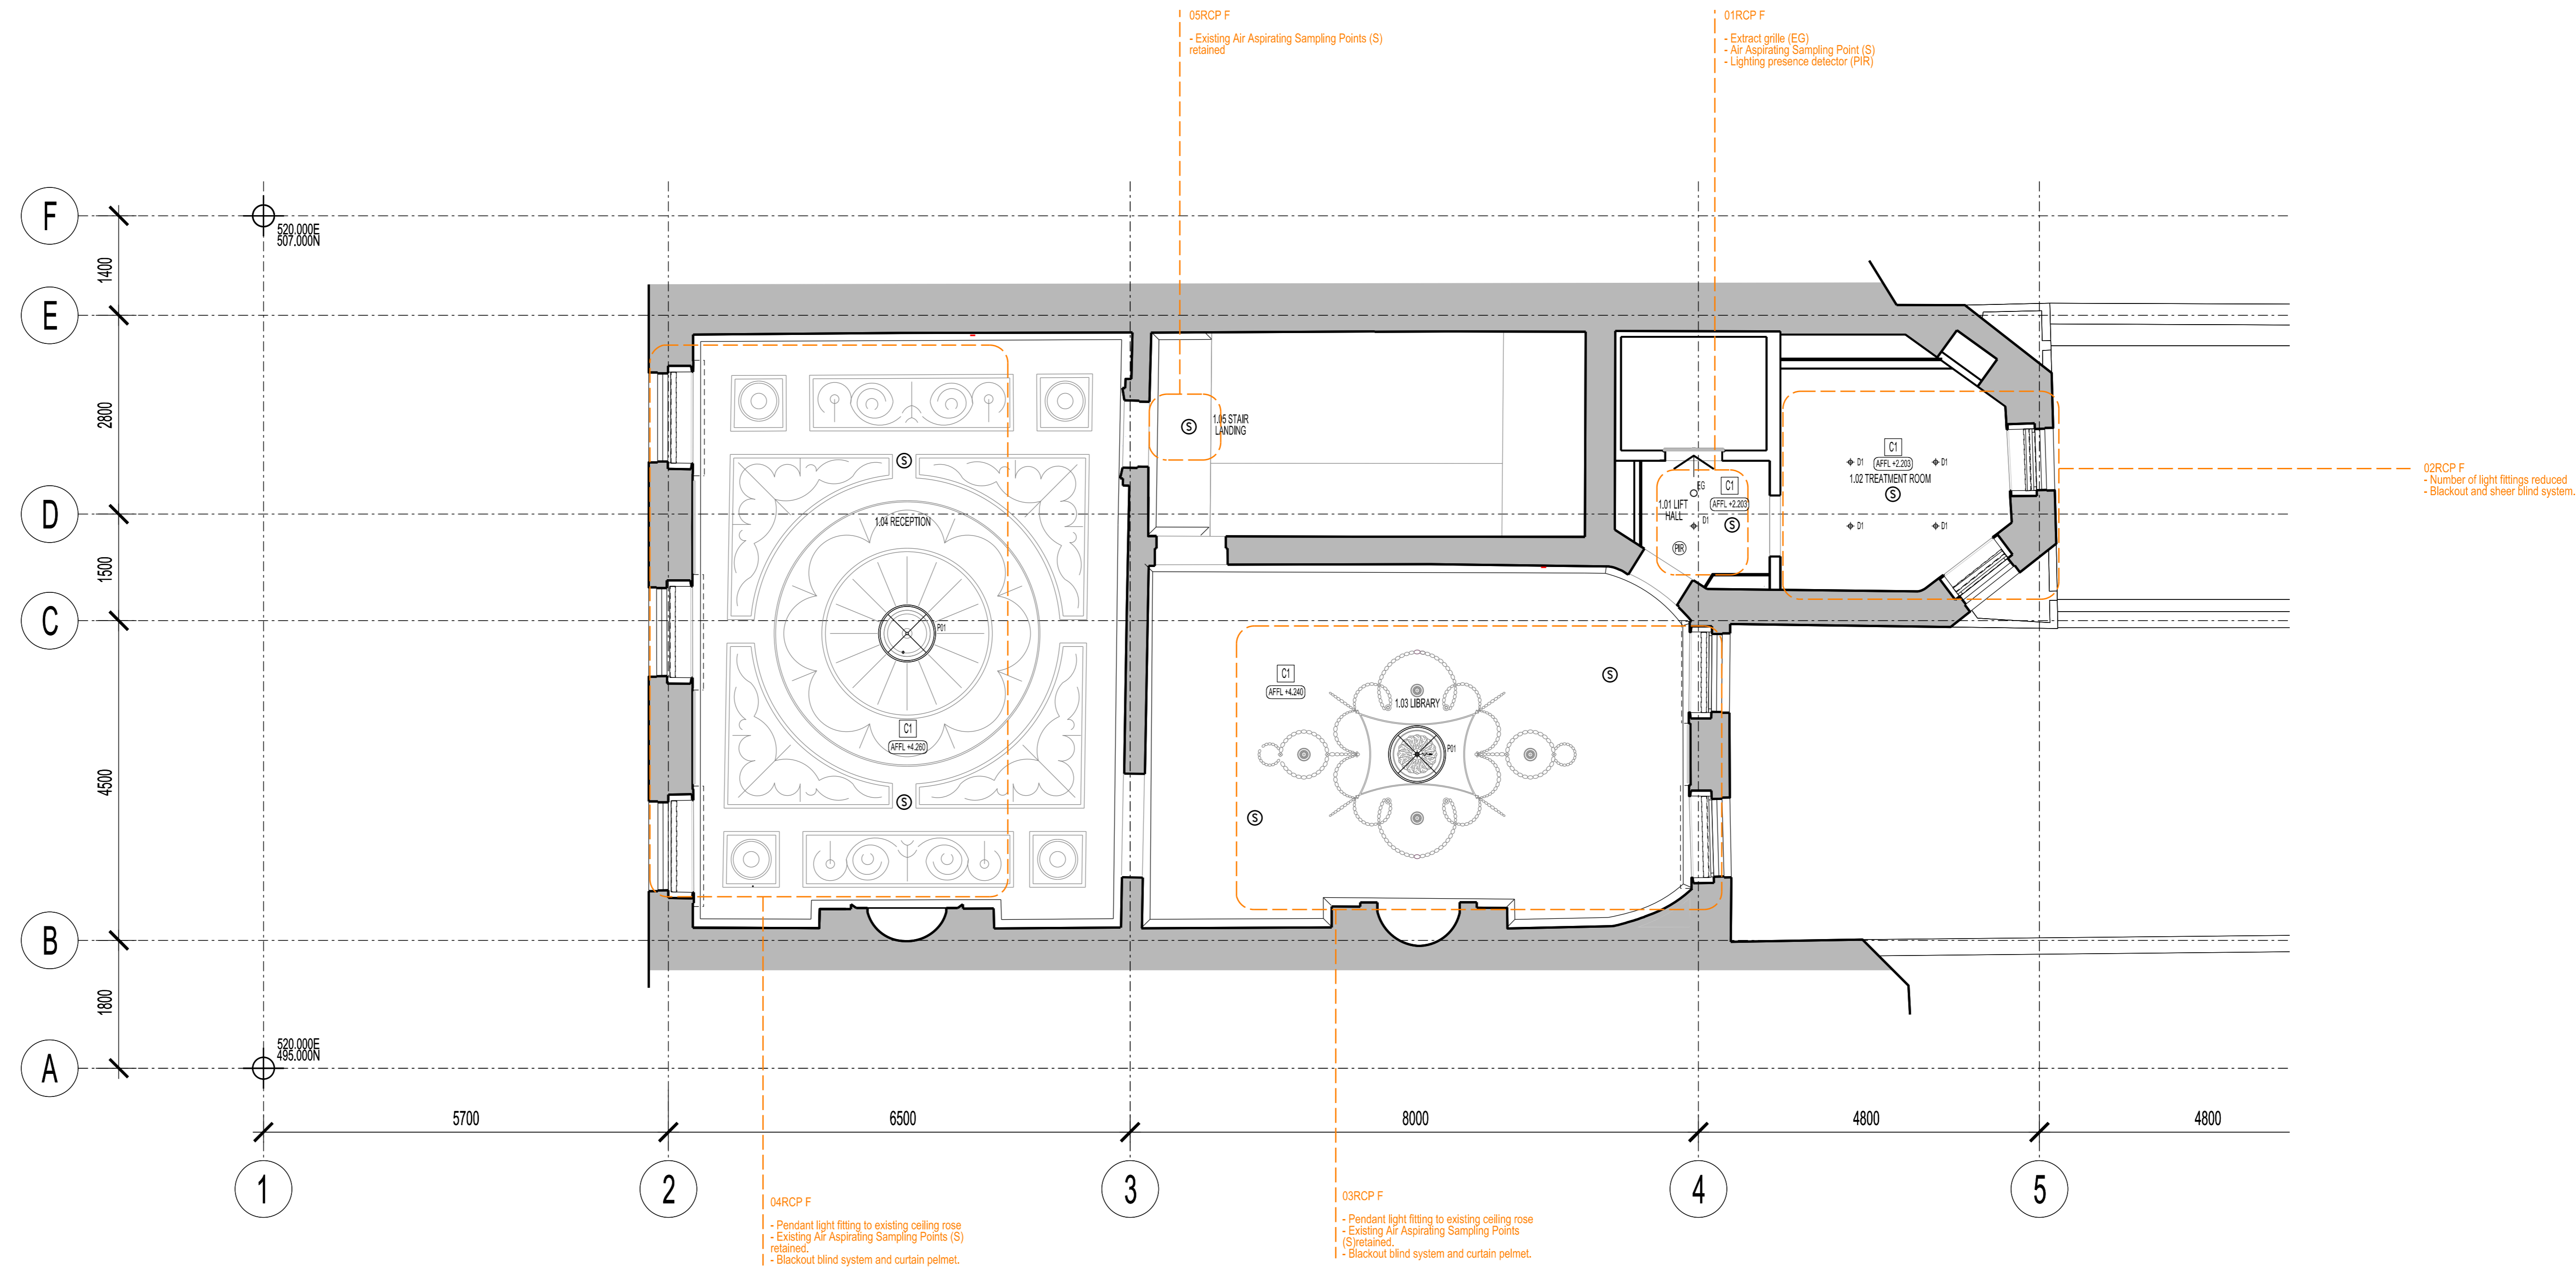

**AS PROPOSED**

<p><small>BUILDING DESIGN PARTNERSHIP LTD SHALL HAVE NO RESPONSIBILITY FOR ANY USE OF THIS DOCUMENT OTHER THAN THAT FOR WHICH IT WAS PREPARED AND ISSUED.</small></p> <p><small>ALL DIMENSIONS SHOULD BE CHECKED ON SITE.</small></p> <p><small>DO NOT SCALE FROM THIS DRAWING.</small></p> <p><small>ANY DRAWING ERRORS OR OVERSIGHTS SHOULD BE BROUGHT TO THE ATTENTION OF BUILDING DESIGN PARTNERSHIP LTD AT THE ADDRESS SHOWN.</small></p>	<p>EXISTING / PROPOSED FABRIC</p> <p>█ EXISTING FABRIC</p> <p>□ PROPOSED FABRIC</p>	<p><small>DRAWINGS TO BE READ IN CONJUNCTION WITH "2016/18 Schedule of Changes Final Consent"</small></p> <p>PROPOSED CHANGE No. XX</p>		<p>18 Brewhouse Yard Clarendon London, EC1V 4LJ United Kingdom</p> <p>T +44 (0)20 7812 8000 F +44 (0)20 7812 8599 www.bdp.com</p>	<p>42 BEDFORD SQUARE</p> <p>P2205698</p> <p>FIRST FLOOR REFLECTED CEILING PLAN AS PROPOSED</p> <p>(15)AC123_MH</p>	<p>1:50</p> <p>03.2019</p> <p>B</p>						
<table border="1" style="width: 100%; border-collapse: collapse;"> <tr> <td style="width: 50%;">B-LBC APPLICATION</td> <td style="width: 50%;">LSE FD 14.04.2022</td> </tr> <tr> <td>A-LBC APPLICATION</td> <td>AC MB 14.12.2017</td> </tr> <tr> <td>-LBC APPLICATION - DRAFT FOR COMMENTS</td> <td>AC MB 08.12.2017</td> </tr> </table>		B-LBC APPLICATION	LSE FD 14.04.2022	A-LBC APPLICATION	AC MB 14.12.2017	-LBC APPLICATION - DRAFT FOR COMMENTS	AC MB 08.12.2017					
B-LBC APPLICATION	LSE FD 14.04.2022											
A-LBC APPLICATION	AC MB 14.12.2017											
-LBC APPLICATION - DRAFT FOR COMMENTS	AC MB 08.12.2017											