
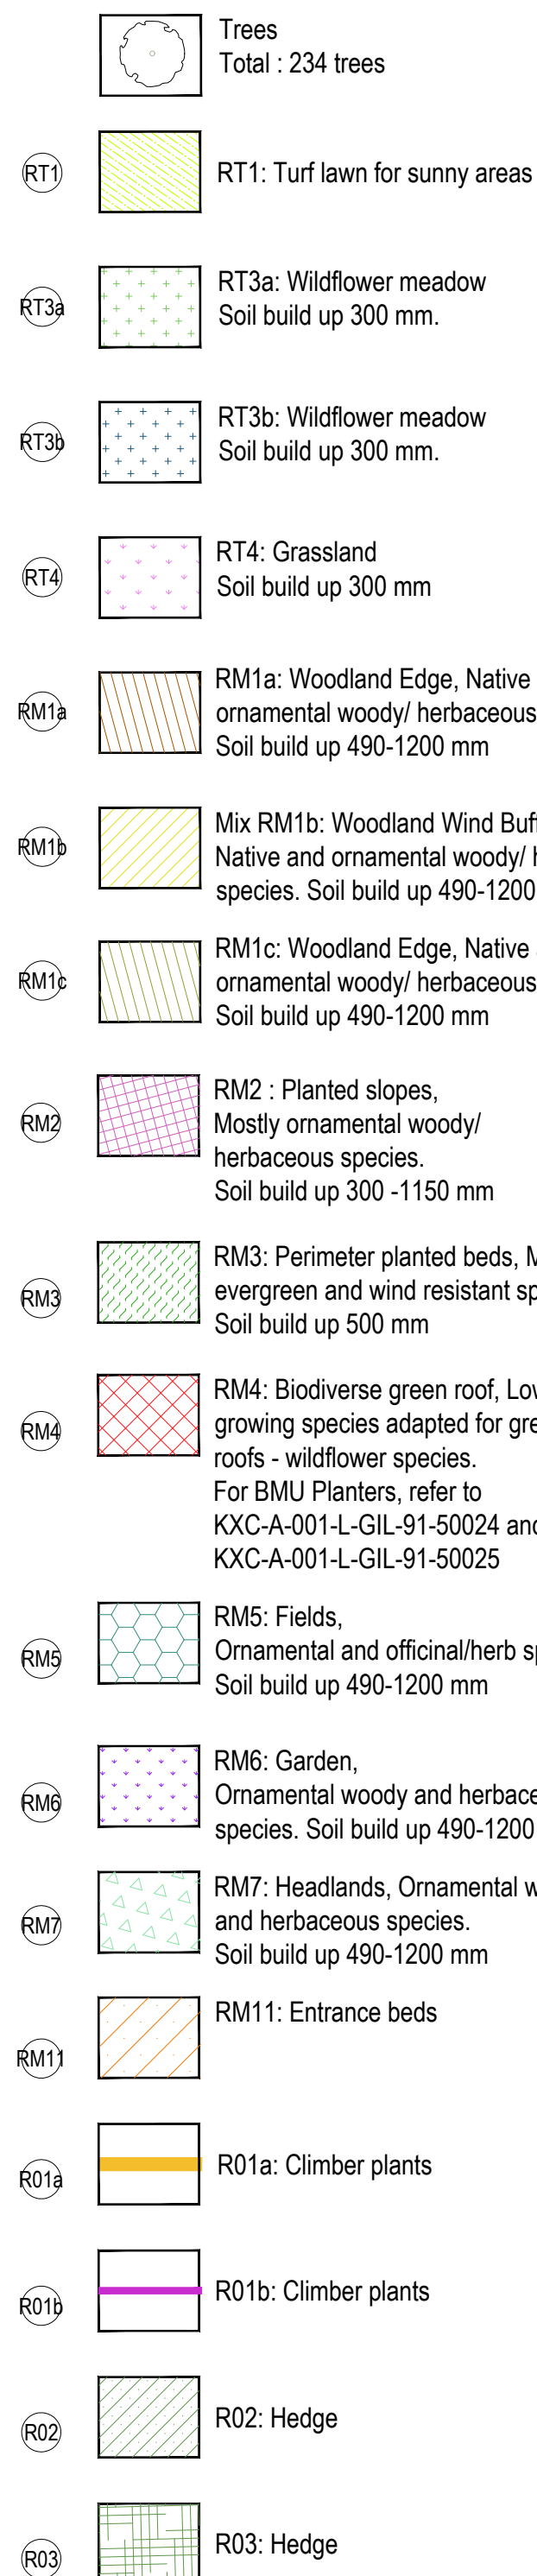


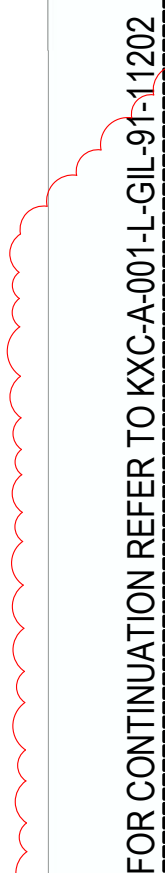


	Juniperus communis	
	Pinus mugo 'Pumilio'	
	Salix lartana	
	Vaccinium myrtillus	
	Viburnum opulus	
	Corylus avellana	
	Chimonanthus praecox	
	Fothergilla gardenii	
	Hamamelis (Hamamelis x intermedia 'Tauerzauber' and Hamamelis x intermedia 'Primavera')	
	Sarcococca confusa	
	Ruscus aculeatus	
	Sambucus nigra	
	Rhys tyhina	
	Parahebe 'Kenty Pink'	
	Rosa pimpinellifolia	
	Pittosporum tobira 'Nanum'	
	Salix helvetica	
	Rosmarinus officinalis 'Prostratus'	
	Calluna vulgaris	
	Prunus laurocerasus 'Otto Luyken'	
	Rosmarinus officinalis 'Tuscan Blue'	
	Pinus nigra 'Nana'	
	Ribes rubrum	
	Euonymus alatus (15L pot)	
	Euonymus alatus (25L pot)	
	Salix rosmannifolia	
	Hydrangea quercifolia 'Sikes'	
	Viburnum nudum 'Pink'	
	Myrica gale	
	Aornia melanocarpa	
	Betula pendula	
	Arbutus unedo	
	Nandina domestica	
	Cornus sanguinea	
	Geslinia littoralis	

C01	For Construction (CRF 1392)	CS	AM	19.10.20
T04	For Tender (CRF614 & CRF915)	JQ	AM	31.10.19
T03	For Tender	GG	AM	27.02.18
T02	Stage 4 Update	JQ	AM	15.12.17
T01	Stage 4 Issue	JQ	AM	29.09.17
P01	Issued for Stage 4 (95% ISSUE)	JQ	AM	11.08.17
P00	Issued for Stage 4 (75% ISSUE)	CD	AM	21.97.17

GILLESPIES

1 St John's Square, London EC1M 4DH
T: 020 7263 2020 F: 020 7263 3900 E: designs@rctgillespies.co.uk

© copyright GILLESPIES LLP, all rights reserved

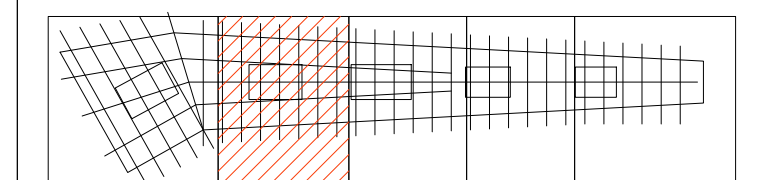

Title	Date
Proposed Roof - Detailed Planting Plan 02 (Trees and Specimen Shrubs)	21.07.17
	Project No
	P2007133
	Scale
	1:100
Size	
A0	
Drawn	
MB	
Checked	
AM	

Drawing No.	Rev.
KXC-A-001-L-GIL-91-11203	C01



NOTES:

- 0 Do not scale from drawing, use figured dimensions only
- 1 All dimensions to be checked on site
- 2 This drawing to be read in conjunction with all other Gillespies drawings and specifications
- 3 For General Arrangement Landscape Plan, refer to KXC-A-001-L-GIL-00-11201
- 4 For Overall Site Plan, refer to KXC-A-001-L-GIL-91-11201
- 4 For Overall Levels Plan, refer to KXC-A-001-L-GIL-00-11202
- 5 For Detailed Levels Plans, refer to:
 - KXC-A-001-L-GIL-00-11231/11232/11233/1234/1235
 - 6 For Soft Details, refer to KXC-A-001-L-GIL-91-50021/50022
 - 7 For Planting Schedule, refer to KXC-A-001-L-GIL-91-SH004
 - 8 For BMU Planter details, refer to KXC-A-001-L-GIL-91-50024 and KXC-A-001-L-GIL-91-50025



 Trees
Total : 234 trees

- | | | |
|------|---|---|
| RT1 |  | RT1: Turf lawn for sunny areas |
| RT3a |  | RT3a: Wildflower meadow
Soil build up 300 mm. |
| RT3b |  | RT3b: Wildflower meadow
Soil build up 300 mm. |
| RT4 |  | RT4: Grassland
Soil build up 300 mm |
| RM1a |  | RM1a: Woodland Edge, Native and ornamental woody/ herbaceous species
Soil build up 490-1200 mm |
| RM1b |  | Mix RM1c: Woodland Wind Buffer, Native and ornamental woody/ herbaceous species
Soil build up 490-1200 mm |
| RM1c |  | RM1c: Woodland Edge, Native and ornamental woody/ herbaceous species
Soil build up 490-1200 mm |
| RM2 |  | RM2: Planted slopes, Mostly ornamental woody/ herbaceous species
Soil build up 300 -1150 mm |
| RM3 |  | RM3: Perimeter planted beds, Mostly evergreen and wind resistant species.
Soil build up 500 mm |
| RM4 |  | RM4: Biodiverse green roof, Low growing species adapted for green roofs - wildflower species.
For BMU Planters, refer to KXC-A-001-L-GIL-91-50024 and KXC-A-001-L-GIL-91-50025 |
| RM5 |  | RM5: Fields, Ornamental and official/herb species
Soil build up 490-1200 mm |
| RM6 |  | RM6: Garden, Ornamental woody and herbaceous species.
Soil build up 490-1200 mm |
| RM7 |  | RM7: Headlands, Ornamental woody and herbaceous species.
Soil build up 490-1200 mm |
| RM11 |  | RM11: Entrance beds |
| R01a |  | R01a: Climber plants |
| R01b |  | R01b: Climber plants |
| R02 |  | R02: Hedge |
| R03 |  | R03: Hedge |

	Juniperus communis
	Pinus mugo 'Pumilio'
	Salix lantana
	Vaccinium myrtillus
	Viburnum opulus
	Corylus avellana
	Chimonanthus praecox
	Fothergilla gardenii
	Hamamelis (Hamamelis 'Zuercherzahn' and Hamamelis 'Primavera')
	Sarcococca confusa
	Ruscus aculeatus
	Sambucus nigra
	Rhus typhina
	Parabebe 'Kenty Pini'
	Rosa pimpinellifolia
	Pittosporum tobira 'Nana'
	Salix helvetica
	Rosmarinus officinalis
	Calluna vulgaris
	Prunus laurocerasus
	Rosmarinus officinalis
	Pinus nigra 'Nana'
	Ribes rubrum
	Euonymus alatus (1)
	Euonymus alatus (2)
	Salix rosmarinifolia
	Hydrangea quercifolia
	Viburnum nudum 'P'
	Myrica gale
	Aornia melanocarpa
	Betula pendula
	Arbutus unedo
	Nandina domestica
	Cornus sanguinea
	Giselinia littoralis


C01	For Construction (CRF 1392)	CS	AM	19.10.20
T05	For Tender (CRF593)	JO	AM	22.01.20
T04	For Tender (CRF614)	JO	AM	04.10.19
T03	For Tender	GG	AM	27.02.18
T02	Stage 4 Update	JO	AM	15.12.17
T01	Stage 4 Issue	JO	AM	29.09.17
P01	Issued for Stage 4 (95% ISSUE)	JO	AM	11.08.17
P00	Issued for Stage 4 (75% ISSUE)	CD	AM	21.97.17

REVISION	DESCRIPTION	PREPARED BY	CHECKED BY	DATE
----------	-------------	-------------	------------	------

GILLESPIES

1 St John's Square, London EC1M 4DH
P: 020 7253 2829 F: 020 7253 3900 E: design.london@gillespies.co.uk

© copyright GII | ESPES | P. all rights reserved

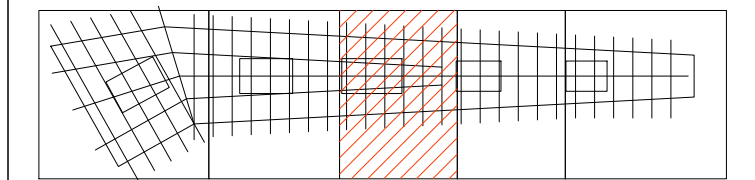


FOR CONSTRUCTION

Title	Date
Proposed Roof - Detailed Planting Plan 03 (Trees and Specimen Shrubs)	21.07.17
	Project No.
	P2007133
	Scale
	1:100
	Size
	A0

KXC-A-001-L-GIL-91-11204	C01
--------------------------	-----

[illegible]

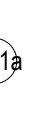


- | | | Trees
Total : 234 trees |
|------|---|---|
| RT1 |  | RT1: Turf lawn for sunny areas |
| RT3a |  | RT3a: Wildflower meadow
Soil build up 300 mm. |
| RT3b |  | RT3b: Wildflower meadow
Soil build up 300 mm. |
| RT4 |  | RT4: Grassland
Soil build up 300 mm |
| RM1a |  | RM1a: Woodland Edge, Native ornamental woody/ herbaceous
Soil build up 490-1200 mm |
| RM1b |  | Mix RM1b: Woodland Wind Buffer
Native and ornamental woody/ species. Soil build up 490-1200 mm |
| RM1c |  | RM1c: Woodland Edge, Native ornamental woody/ herbaceous
Soil build up 490-1200 mm |
| RM2 |  | RM2 : Planted slopes,
Mostly ornamental woody/ herbaceous species.
Soil build up 300 -1150 mm |
| RM3 |  | RM3: Perimeter planted beds, Mostly evergreen and wind resistant sp.
Soil build up 500 mm |
| RM4 |  | RM4: Biodiverse green roof, Low growing species adapted for green roofs - wildflower species.
For BMU Planters, refer to KXC-A-001-L-GIL-91-50024 and KXC-A-001-L-Gil-91-50025 |
| RM5 |  | RM5: Fields,
Ornamental and officinal/herb sp.
Soil build up 490-1200 mm |
| RM6 |  | RM6: Garden,
Ornamental woody and herbaceous species. Soil build up 490-1200 mm |
| RM7 |  | RM7: Headlands, Ornamental woody and herbaceous species.
Soil build up 490-1200 mm |
| RM11 |  | RM11: Entrance beds |
| R01a |  | R01a: Climber plants |
| R01b |  | R01b: Climber plants |
| R02 |  | R02: Hedge |
| R03 |  | R03: Hedge |

	Juniperus communis	
	Pinus mugo 'Pumilio'	
	Salix lantana	
	Vaccinium myrtillus	
	Viburnum opulus	
	Corylus avellana	
	Chimonanthus praecox	
	Fothergilla gardenii	
	Hamamelis (Hamamelis x intermedia 'Fauerauzauber' and Hamamelis x intermedia 'Primavera')	
	Sarcococca confusa	
	Ruscus aculeatus	CO1 CHF1391
	Sambucus nigra	
	Rhus typhina	
	Parahebe 'Kenty Pink'	
	Rosa pimpinellifolia	CO1 CHF1391
	Pittosporum tobira 'Nanum'	
	Salix helvetica	
	Rosmarinus officinalis 'Prostatius'	
	Calluna vulgaris	
	Prunus laurocerasus 'Otto Luyken'	
	Rosmarinus officinalis 'Tuscan Blue'	
	Pinus nigra 'Nana'	
	Ribes rubrum	
	Euonymus alatus (15L pot)	
	Euonymus alatus (25L pot)	
	Salix rosmarinifolia	
	Hydrangea quercifolia 'Sikes'	
	Viburnum nudum 'Pink'	
	Myrica gale	
	Aonia melanocarpa	
	Betula pendula	
	Arbutus unedo	
	Nandina domestica	
	Cornus sanguinea	CO1 CHF1391
	Gieslinia littoralis	

C01	For Construction (CRF 1392)	CS	AM	19.10.20
T05	For Tender (CRF593)	JQ	AM	22.01.20
T04	For Tender (CRF514)	JQ	AM	04.10.19
T03	For Tender	GG	AM	27.02.18
T02	Stage 4 Update	JQ	AM	15.12.17
T01	Stage 4 Issue	JQ	AM	29.09.17
P01	Issued for Stage 4 (95% ISSUE)	JQ	AM	11.08.17
P00	Issued for Stage 4 (75% ISSUE)	CD	AM	21.97.17


GILLESPIES

© copyright GILLESPIES LLP, all rights reserved

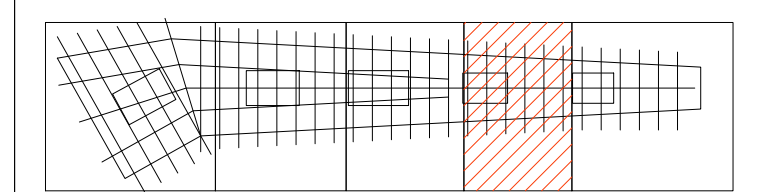

Title	Date
Proposed Roof - Detailed Planting Plan 04 (Trees and Specimen Shrubs)	21.07.17
	Project No
	P2007133
	Scale
	1:100
	Size
	A0

NOTES:
1.0 Do not scale from drawing, use figured dimensions only
1.1 All dimensions to be checked onsite
1.2 This drawing to be read in conjunction with all other Gillespies drawings and specifications
1.3 For General Arrangement Landscape Plan, refer to KXC-A-001-L-GIL-00-11201
1.4 For Overall Site Works Plan, refer to KXC-A-001-L-GIL-91-11201
1.5 For Detailed Levels Plans, refer to:
KXC-A-001-L-GIL-00-11231/11232/11233/11234/11235
1.6 For Soil Details, refer to KXC-A-001-L-GIL-91-50021/50022
1.7 For Planting Schedule, refer to KXC-A-001-L-GIL-91-S4004
1.8 For BMU Planter details, refer to KXC-A-001-L-GIL-91-50024 and KXC-A-001-L-GIL-91-50025

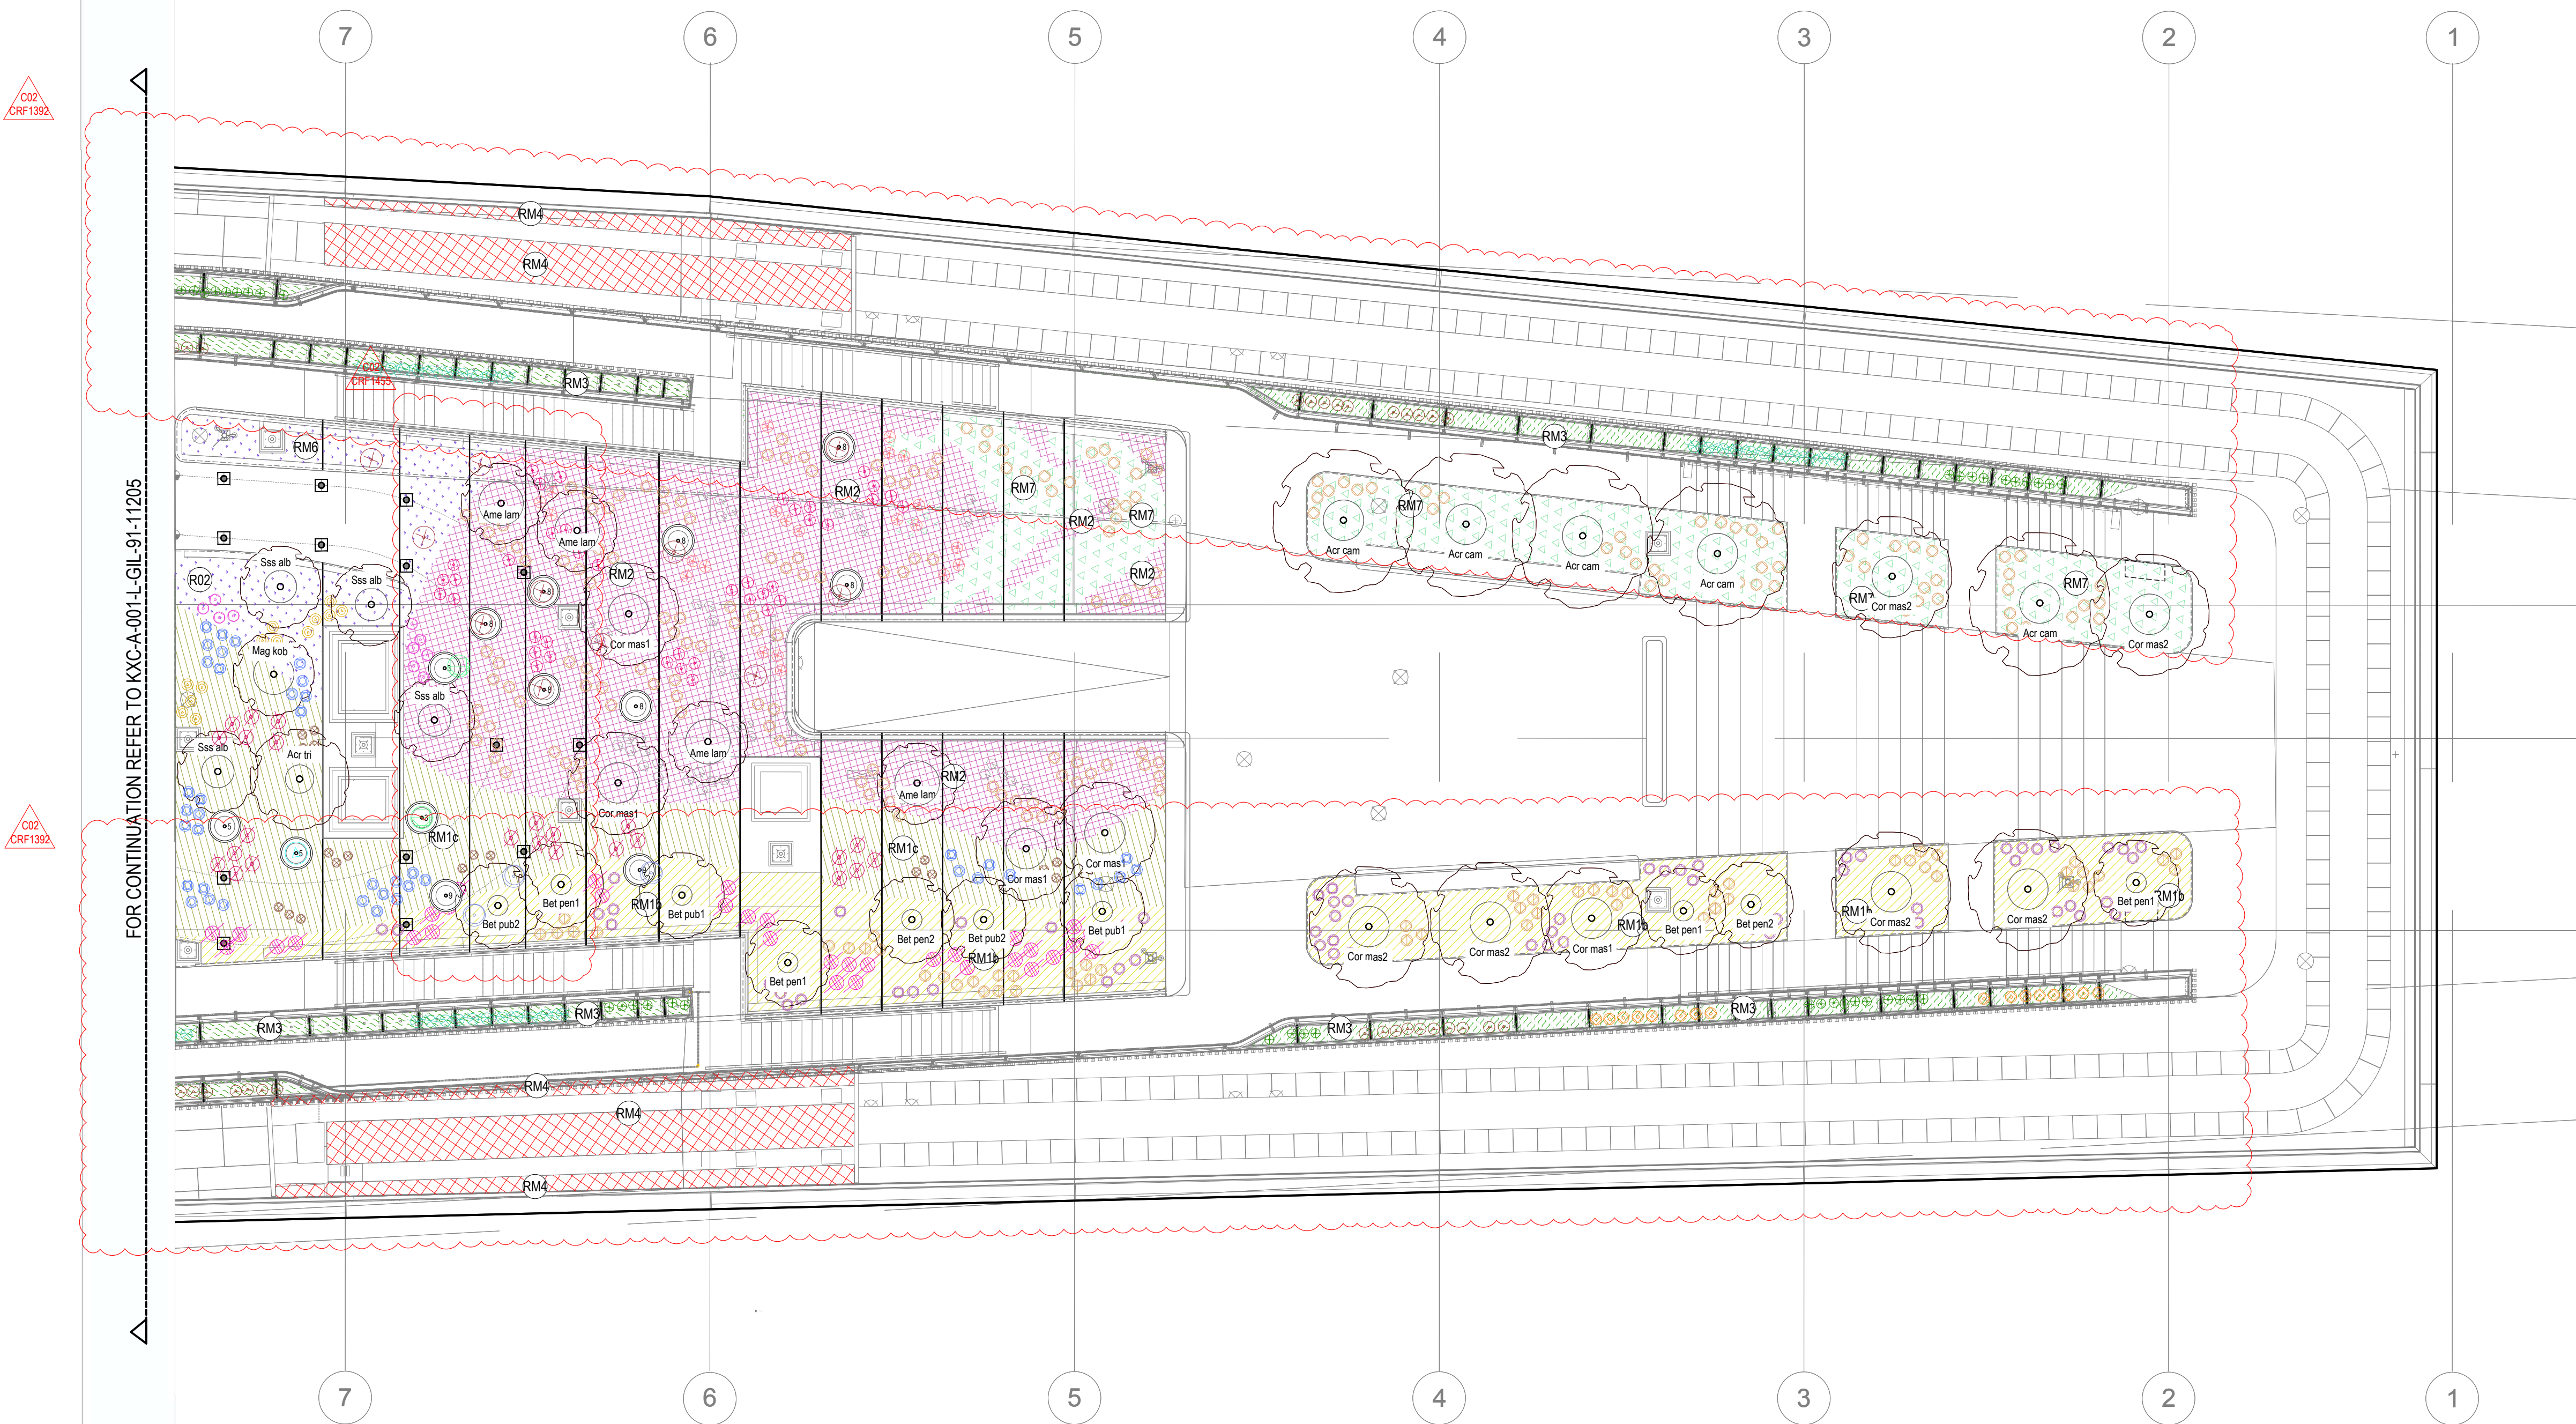


KEY

- Trees
Total: 234 trees
- RT1: Turf lawn for sunny areas
- RT3a: Wildflower meadow
Soil build up 300 mm.
- RT3b: Wildflower meadow
Soil build up 300 mm.
- RT4: Grassland
Soil build up 300 mm
- RM1a: Woodland Edge, Native and ornamental woody/ herbaceous species.
Soil build up 490-1200 mm
- Mix RM1b: Woodland Wind Buffer, Native and ornamental woody/ herbaceous species. Soil build up 490-1200 mm
- RM1c: Woodland Edge, Native and ornamental woody/ herbaceous species. Soil build up 490-1200 mm
- RM2: Planted slopes. Mostly ornamental woody/ herbaceous species. Soil build up 300 -1150 mm
- RM3: Perimeter planted beds. Mostly evergreen and wind resistant species. Soil build up 500 mm
- RM4: Biodiverse green roof. Low growing species adapted for green roofs - wildflower species. For BMU Planters, refer to KXC-A-001-L-GIL-91-50024 and KXC-A-001-L-GIL-91-50025
- RM5: Fields. Ornamental and official/herb species. Soil build up 490-1200 mm
- RM6: Garden. Ornamental woody and herbaceous species. Soil build up 490-1200 mm
- RM7: Headlands. Ornamental woody and herbaceous species. Soil build up 490-1200 mm
- RM11: Entrance beds
- R01a: Climber plants
- R01b: Climber plants
- R02: Hedge
- R03: Hedge

Shrubs

- Juniperus communis
- Pinus mugo 'Pumilio'
- Salix lantana
- Vaccinium myrtillus
- Viburnum opulus
- Corylus avellana
- Chimonanthus praecox
- Fothergilla gardenii
- Hamamelis (Hamamelis x intermedia 'Fauerauber' and Hamamelis x intermedia 'Primavera')
- Sarcococca confusa
- Ruscus aculeatus
- Sambucus nigra
- Rhus typhina
- Parabebe 'Kenty Pink'
- Rosa pimpinellifolia
- Pittosporum tobira 'Nanum'
- Salix helvetica
- Rosmarinus officinalis 'Prostatius'
- Calluna vulgaris
- Prunus laurocerasus 'Otto Luyken'
- Rosmarinus officinalis 'Tuscan Blue'
- Pinus nigra 'Nana'
- Ribes rubrum
- Euonymus alatus (15L pot)
- Euonymus alatus (25L pot)
- Salix rosmarinoifolia
- Hydrangea quercifolia 'Sikes'
- Viburnum nudum 'Pink'
- Myrica gale
- Aonia melanocarpa
- Betula pendula
- Arbutus unedo
- Nandina domestica
- Cornus sanguinea
- Giselinia littoralis

C02	For Construction (CRF 1392 & 1455)	CS	AM	16.10.20
C01	For Construction (CRF 1298)	JQ	AM	22.04.20
T05	For Tender (CRF614)	JQ	AM	04.10.19
T04	For Tender (CRF177)	GG	AM	02.08.18
T03	For Tender	GG	AM	27.02.18
T02	Stage 4 Update	JQ	AM	16.12.17
T01	Stage 4 Issue	JQ	AM	05.08.17
P01	Issued for Stage 4 (95% ISSUE)	JQ	AM	11.08.17
P00	Issued for Stage 4 (75% ISSUE)	CD	AM	21.97.17

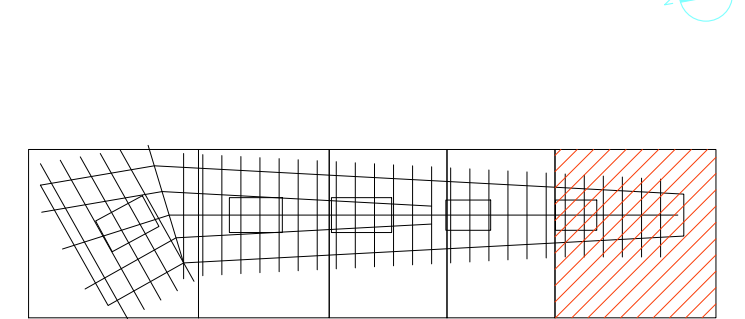

FOR CONSTRUCTION

Rev	21.07.17
Rev	P2007133
Rev	1:100
Rev	A0
Rev	MB
Rev	AM

KXC-A-001-L-GIL-91-11206 C02



