



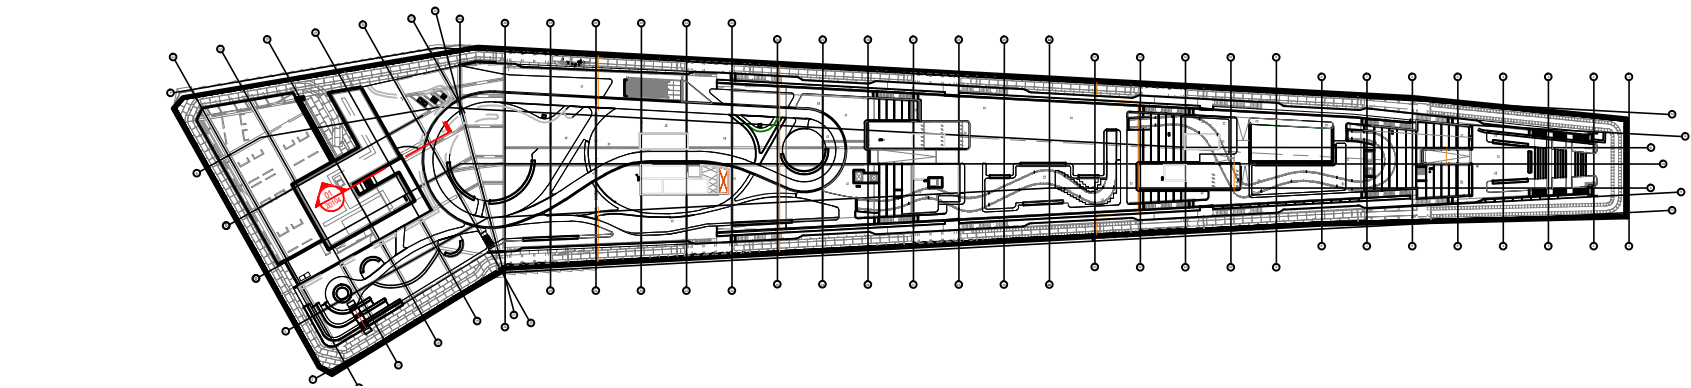

00
20104
LOCATION PLAN
Scale 1:100 @ A1

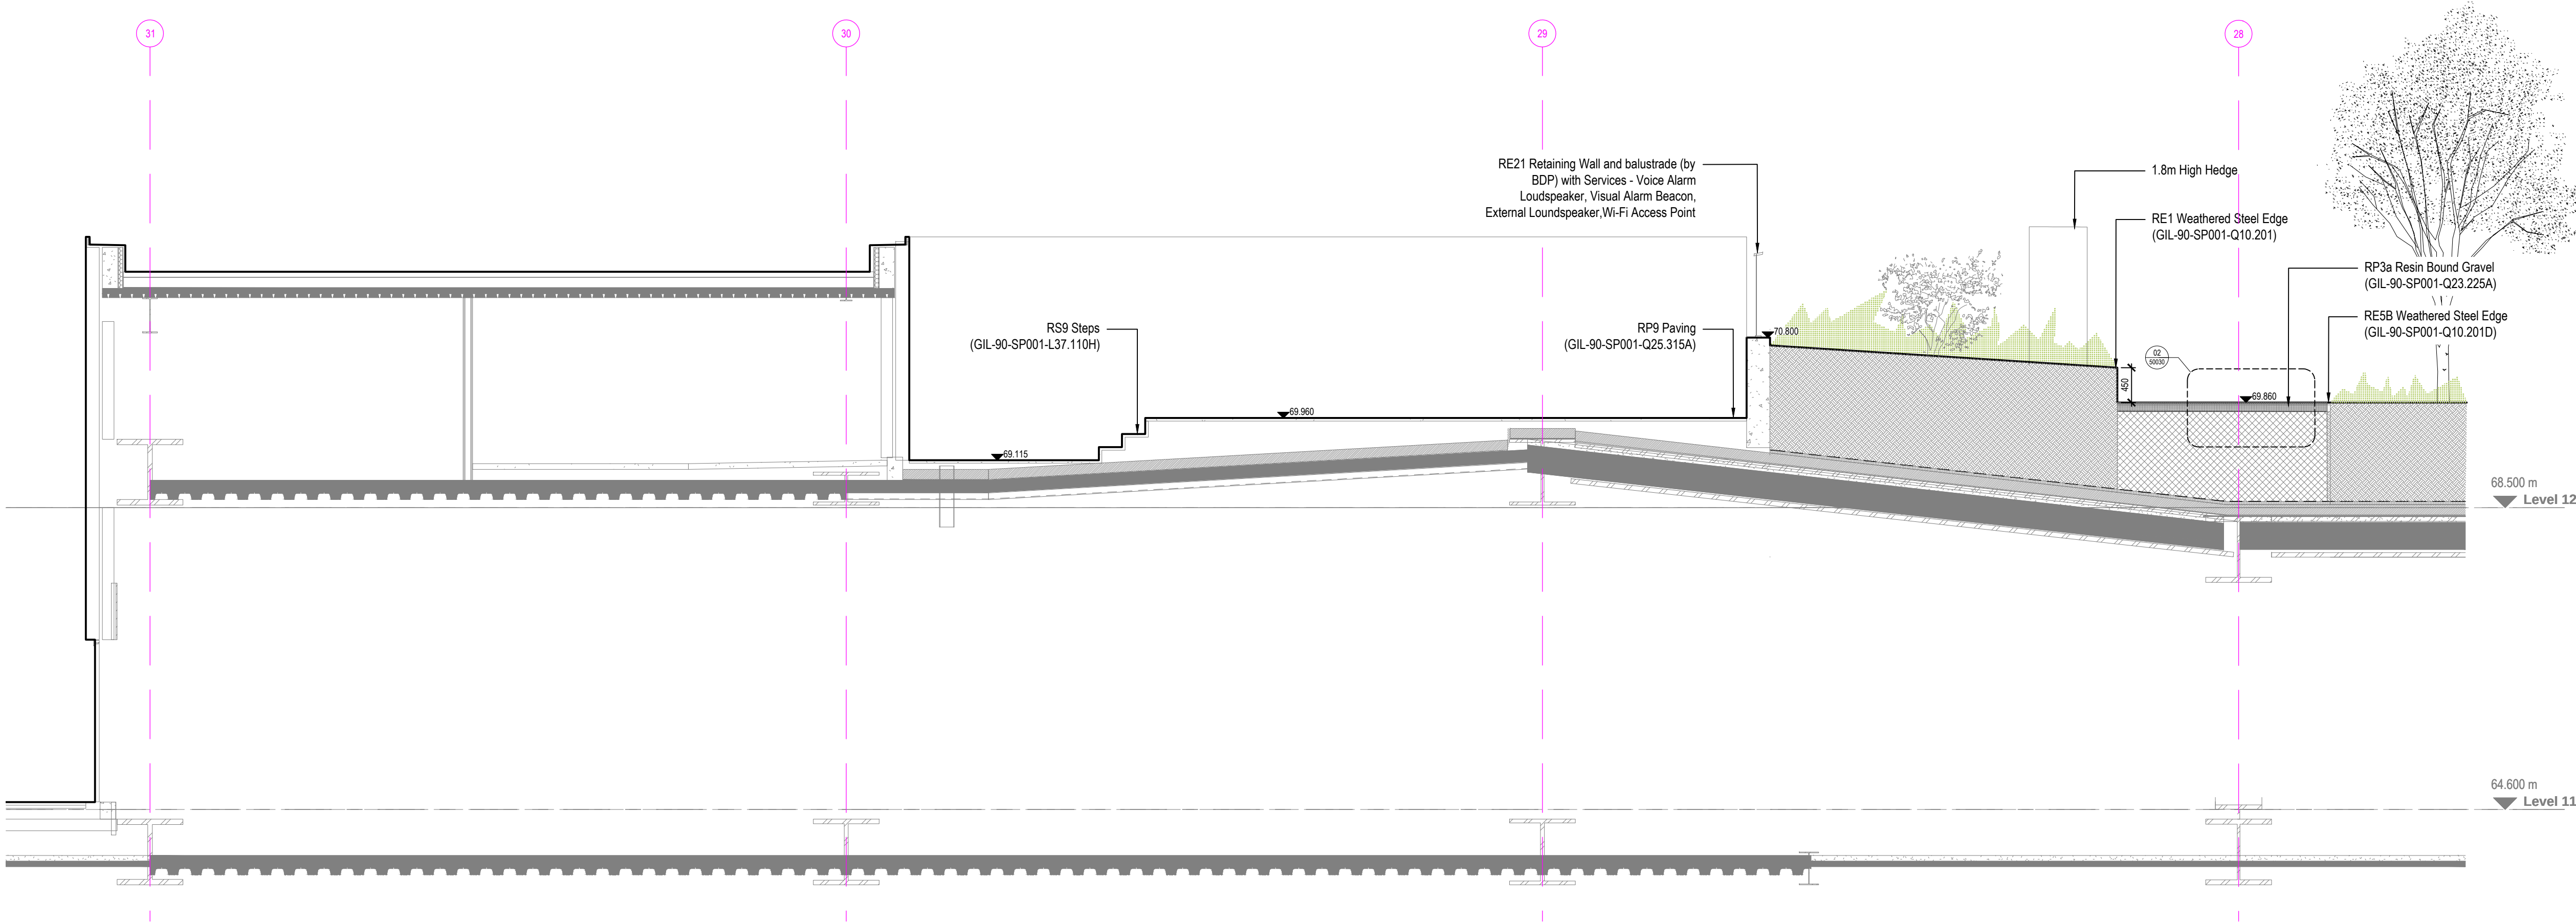

01
20104
Section - Plateau Section 01
Scale 1:50 @ A1



UK-LON-KGX1

The Delivery Room
2nd Floor
2 Pancras Square
London, N1C 4AG


- NOTES:
- 1.0 Do not scale from drawing, use figured dimensions only
 - 1.1 All dimensions to be checked onsite
 - 1.2 This drawing to be read in conjunction with all other Gillespies drawings and specifications
 - 1.3 For General Arrangement Landscape Plan, refer to KXC-A-001-L-GIL-90-11201
 - 1.4 For Hard Materials, refer to KXC-A-001-L-GIL-00-11211 / 11212 / 11213 / 11214 / 11215
 - 1.5 For Walls and Edges, refer to KXC-A-001-L-GIL-00-11221 / 11222 / 11223 / 11224 / 11225
 - 1.6 For Detailed Levels, refer to KXC-A-001-L-GIL-00-11231 / 11232 / 11233 / 11234 / 11235
 - 1.7 For Landscape Roof specifications refer to KXC-A-001-L-GIL-90-SP001

REVISION	DESCRIPTION	DRAWN	CHECKED	DATE
T01	For Tender (CRF 501)	SH	AM	31.03.20

GILLESPIES

1 St John's Square, London EC1M 4DH
P: 020 7253 2929 F: 020 7253 3900 E: design.london@gillespies.co.uk


© copyright GILLESPIES LLP, all rights reserved

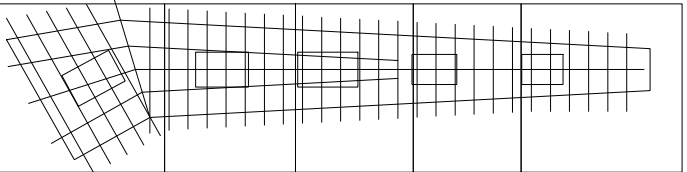


FOR TENDER

Title	Date
Proposed Roof - Plateau Section 01	31/03/20
Project No	P2007133
Scale	1:50
Rev	A1
Drawn	SH
Checked	AM
Drawing No	Rev
KXC-A-001-L-GIL- 00-20104	T01



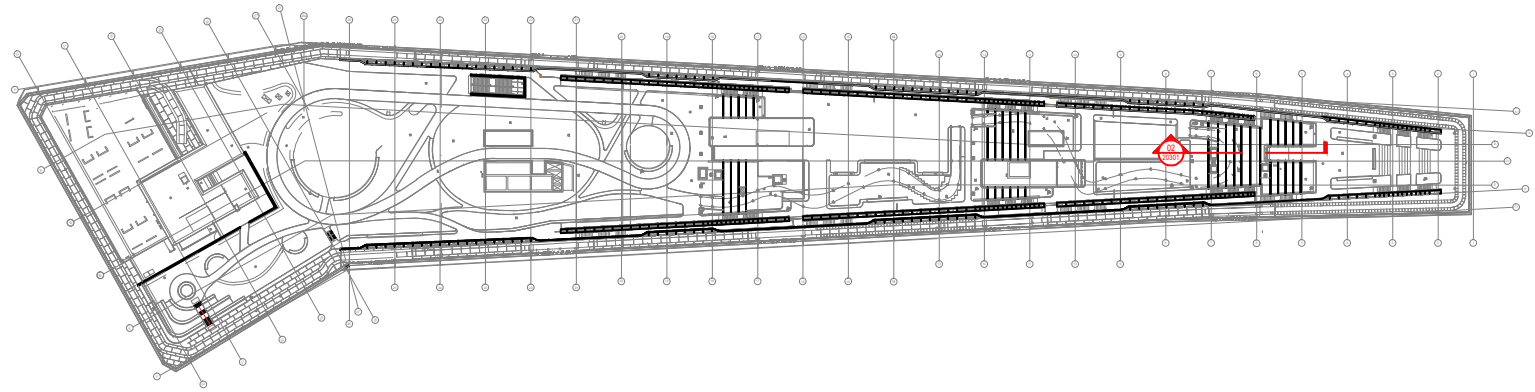

00
20301
Key Plan
Scale 1:1500 @ A1

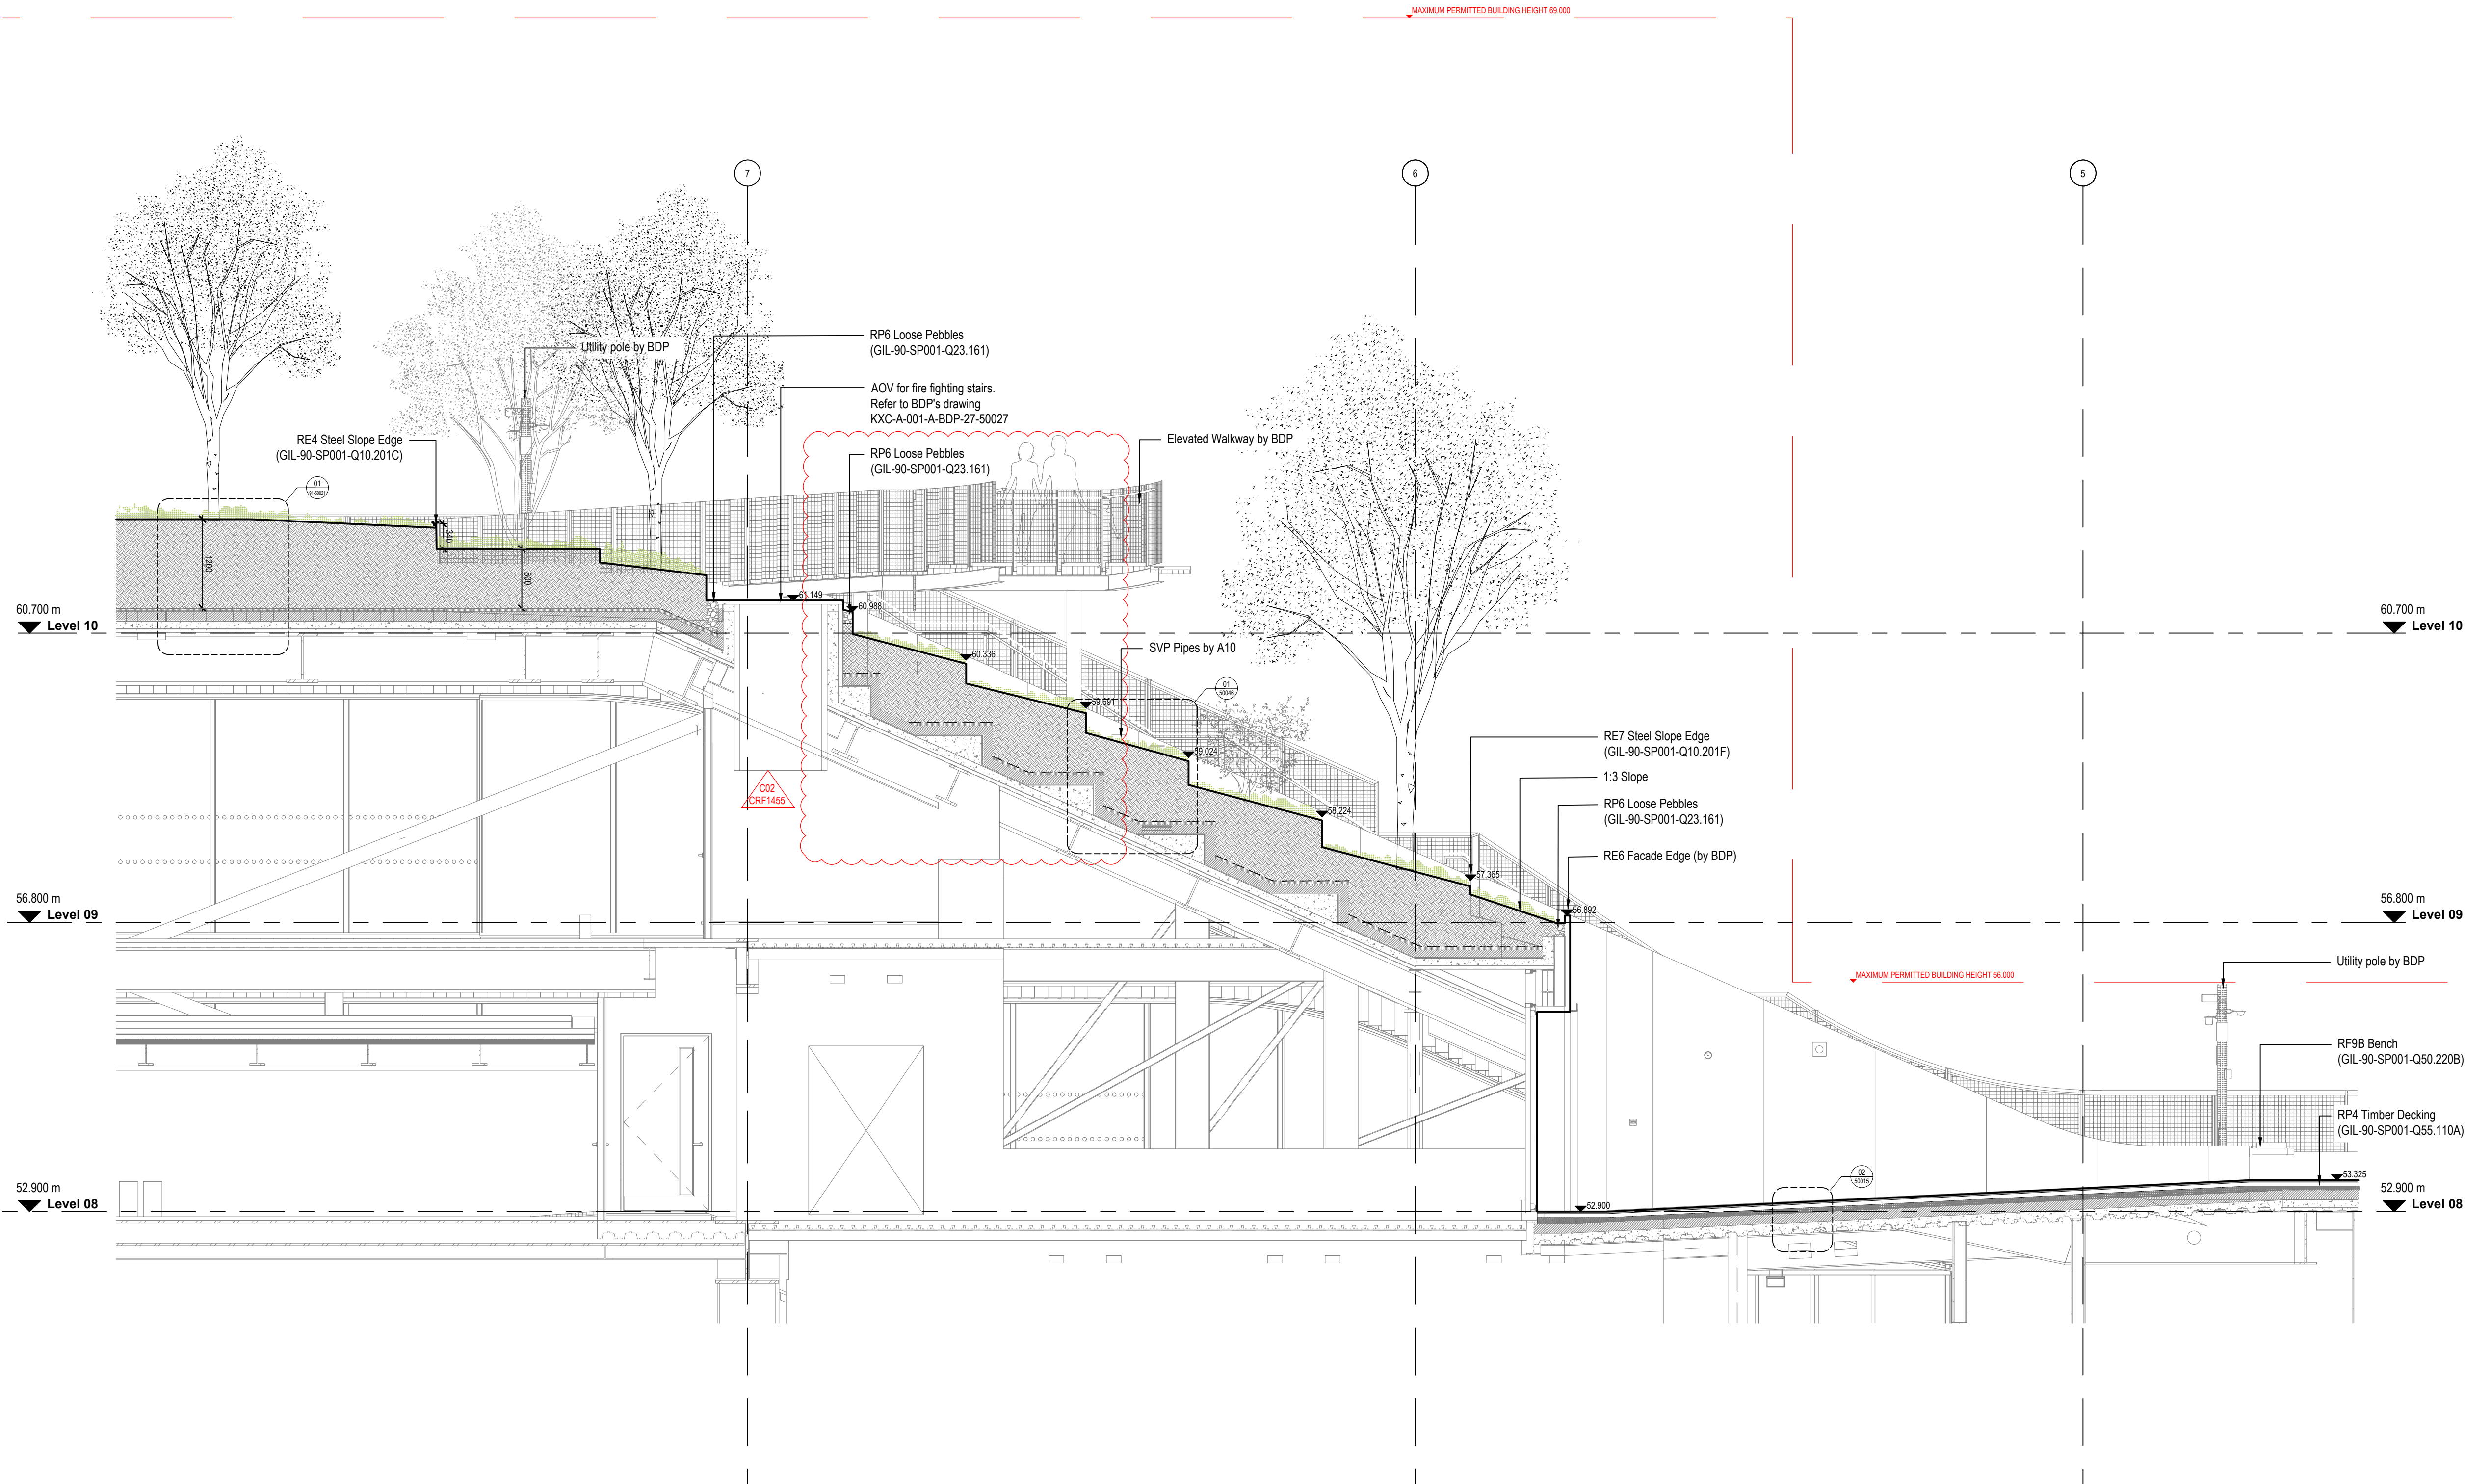

01
20301
Section - Garden to Headland Slope
Scale 1:50 @ A1



UK-LON-KGX1

The Delivery Room
2nd Floor
2 Pancras Square
London, N1C 4AG


- NOTES:
- 1.0 Do not scale from drawing, use figured dimensions only
 - 1.1 All dimensions to be checked onsite
 - 1.2 This drawing to be read in conjunction with all other Gillespies drawings and specifications
 - 1.3 For General Arrangement Landscape Plan, refer to KXC-A-001-L-GIL-00-11201
 - 1.4 For Hard Materials, refer to KXC-A-001-L-GIL-00-11211 - KXC-A-001-L-GIL-00-11215
 - 1.5 For Walls and Edges, refer to KXC-A-001-L-GIL-00-11221 - KXC-A-001-L-GIL-00-11225
 - 1.6 For Detailed Levels, refer to KXC-A-001-L-GIL-00-11241 - KXC-A-001-L-GIL-00-11245
 - 1.7 For Landscape Roof specifications refer to KXC-A-001-L-GIL-90-SP001

C02	For Construction (CRF 1455)	SH	AM	21.10.20
C01	For Construction (CRF 1298)	SH	AM	22.04.20
T01	For Tender (CRF 593)	SH	AM	10.01.20

GILLESPIES

1 St John's Square, London EC1M 4DH
P: 020 7253 2029 F: 020 7253 3900 E: design.london@gillespies.co.uk

© copyright GILLESPIES LLP, all rights reserved

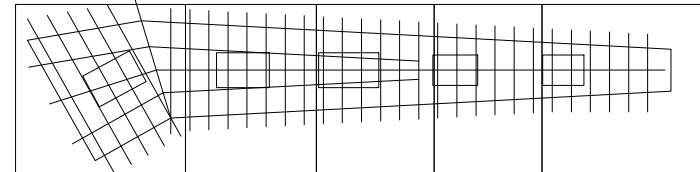

FOR CONSTRUCTION

PROPOSED ROOF -
GARDEN TO HEADLAND
SLOPE 03

Drawing No. KXC-A-001-L-GIL-00-20301

0 1 2 3 4 5m