


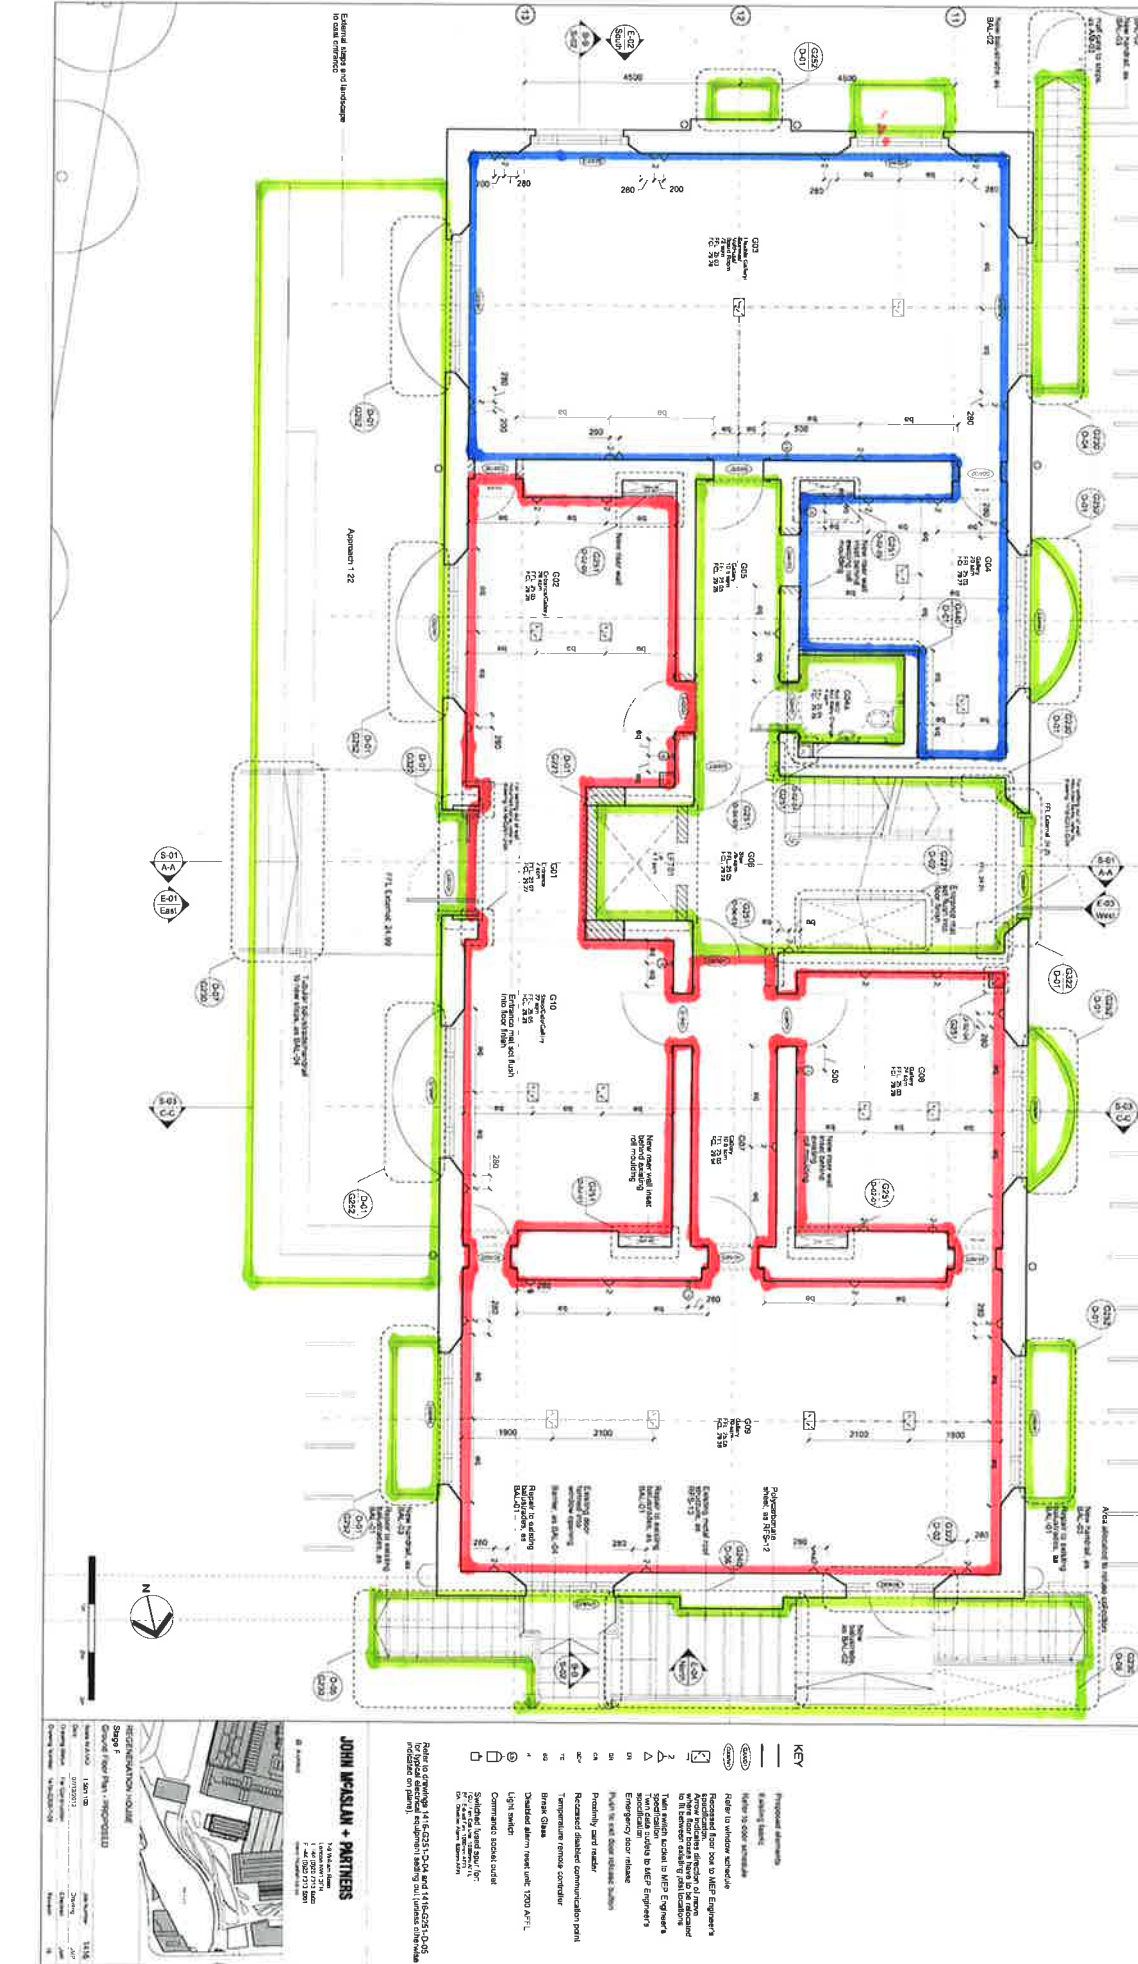

- ### KEY





