





UPPER PLANT ROOM

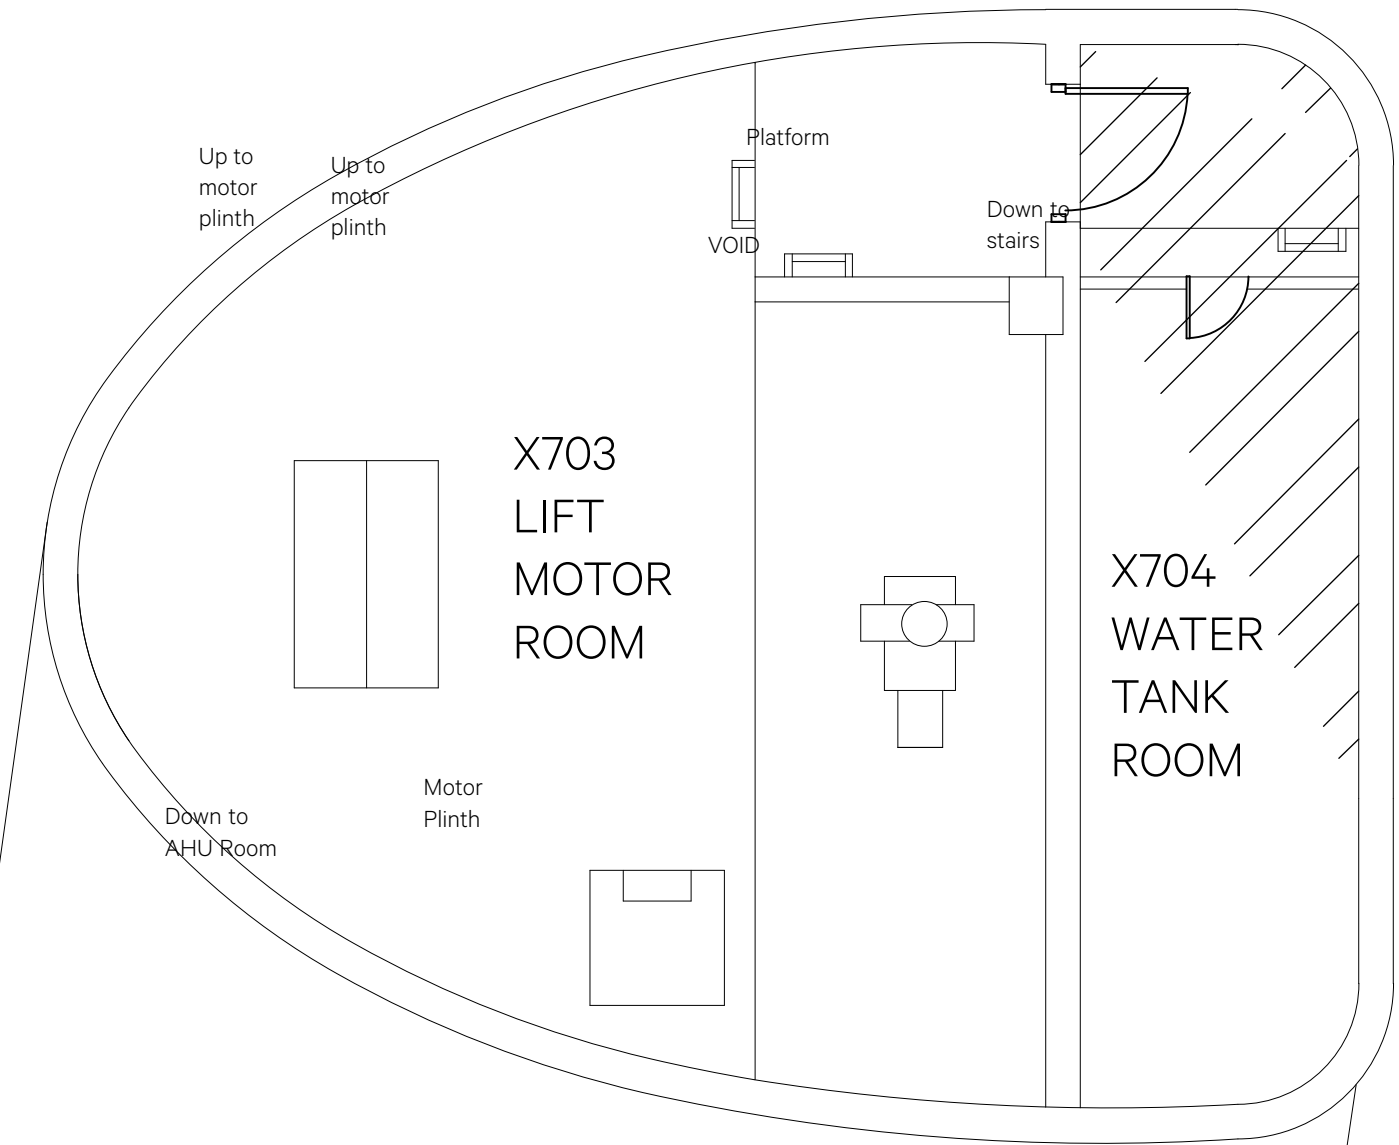

NEW CHILLED WATER PIPEWORK TO EXTEND TO HIGH LEVEL ON GROUND FLOOR. CAPPED OFF CONNECTIONS PROVIDED AT HIGH LEVEL ON EACH FLOOR

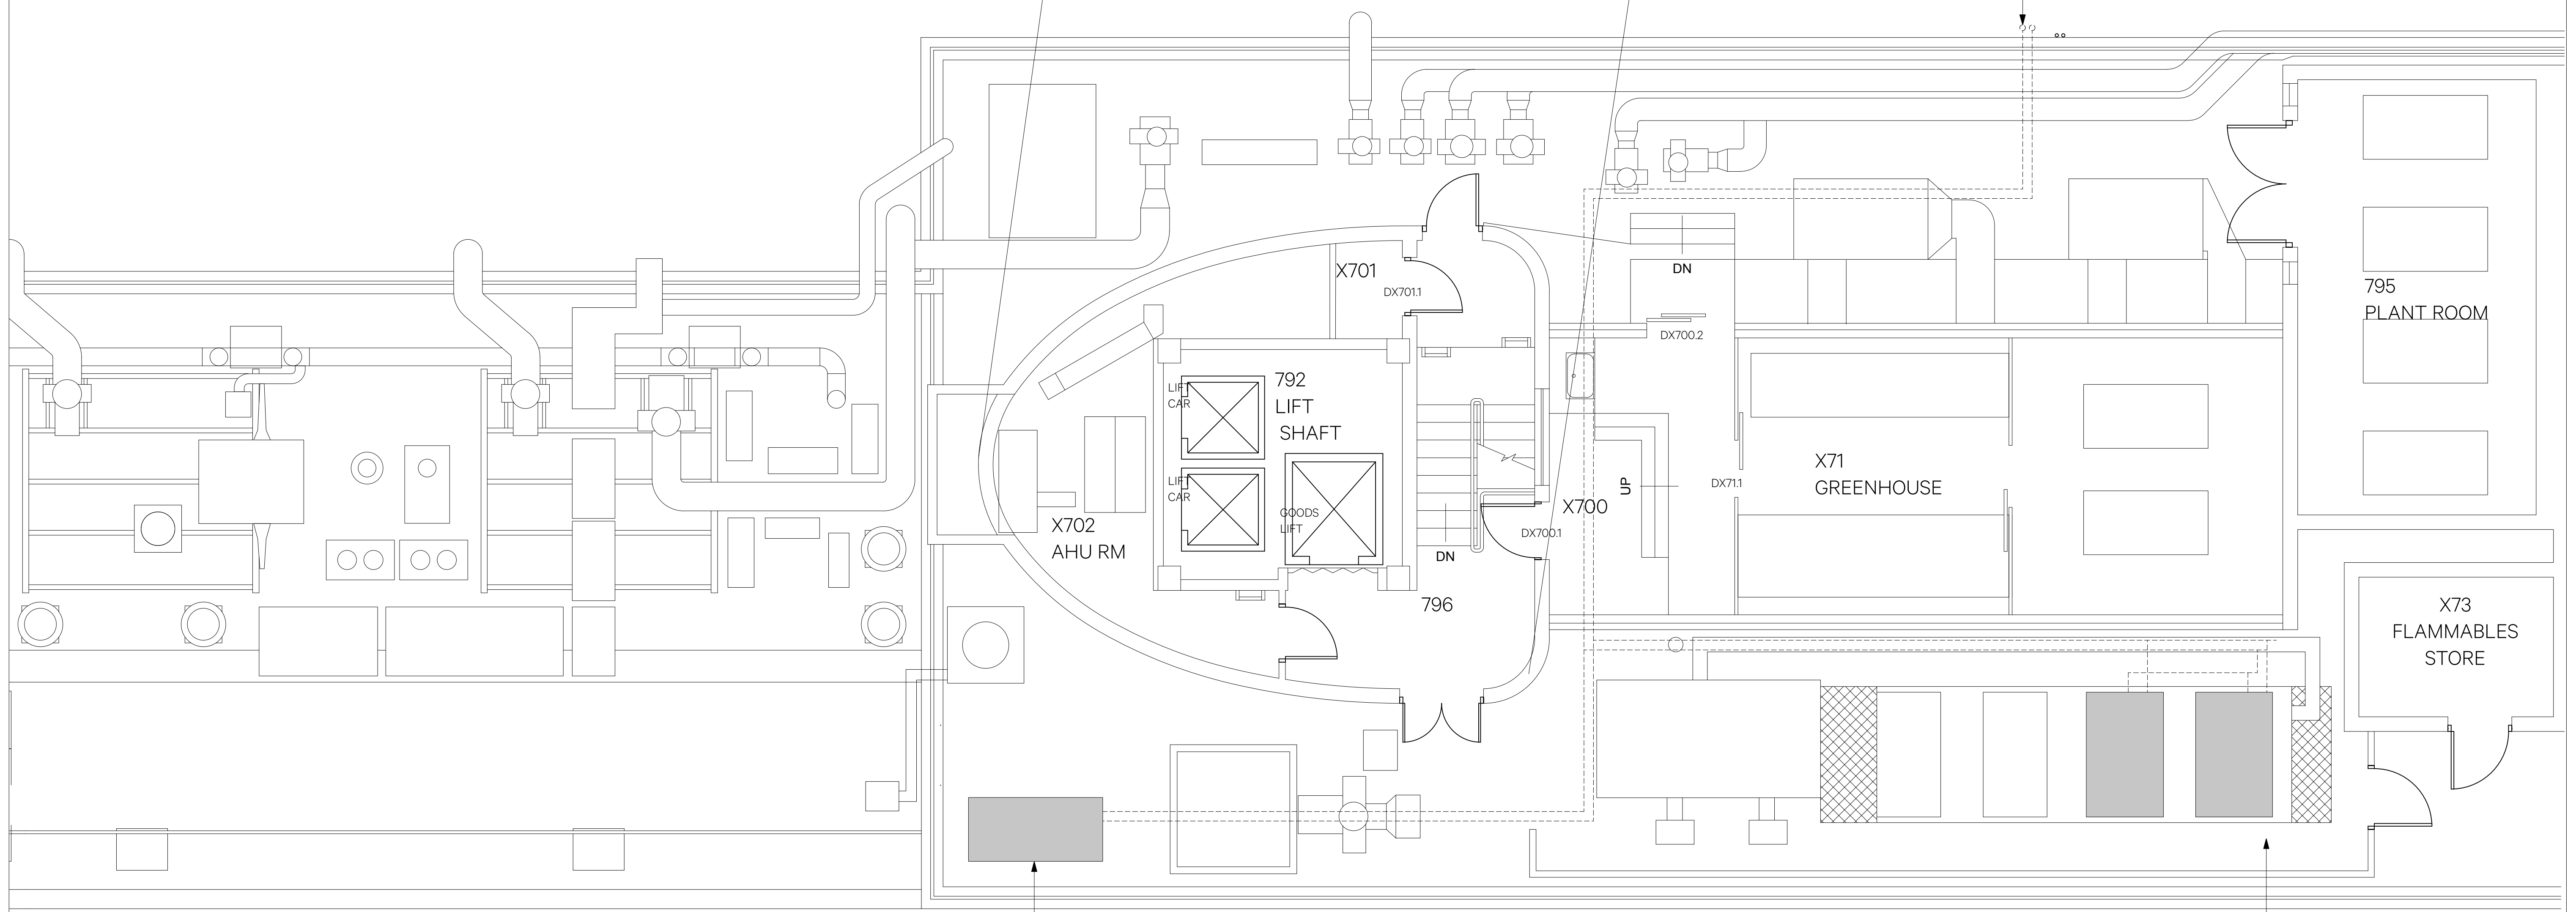

2 NEW AIR COOLED CHILLERS TO BE INSTALLED IN THIS LOCATION TO REPLACE 2 EXISTING CHILLERS. PIPEWORK TO BE MODIFIED TO SUIT.

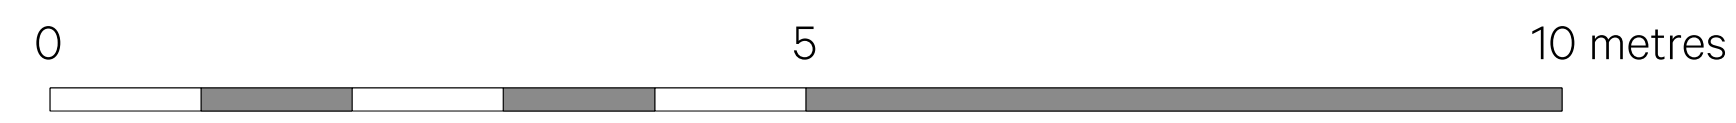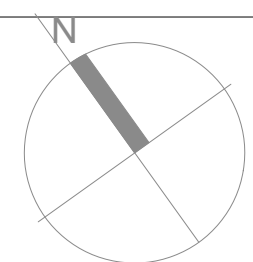

Revision	Date	Amendment	Notes					Client	Project	Drawing	Scale	Date	Drawn	Revision	
A	24.03.22	Issued for Planning Application						University College London	UCL Biosciences CLOE	Darwin Building - Proposed Roof Plan	1:50@A1/ 1:100@A3	March 2022	HC		
				NO DIMENSIONS ARE TO BE SCALED FROM THIS DRAWING. THE CONTRACTOR/MANUFACTURER IS RESPONSIBLE FOR CHECKING ALL DIMENSIONS AND QUERING ANY DISCREPANCIES. THIS DRAWING IS THE PROPERTY OF BURWELL ARCHITECTS LTD. COPYRIGHT IS RESERVED BY THEM AND THE DRAWING IS ISSUED ON CONDITION THAT IT IS NOT COPIED, REPRODUCED, RETAINED OR DISCLOSED TO ANY UNAUTHORISED PERSON, EITHER WHOLLY OR IN PART, WITHOUT WRITTEN CONSENT.				Project N°	Drawing N°	Revision	Burwell Architects info@burwellarchitects.com www.burwellarchitects.com Unit 0.01 California Building Deans Gateway London SE13 7SB 020 8305 6010				
								774	774_PL_108	A					