


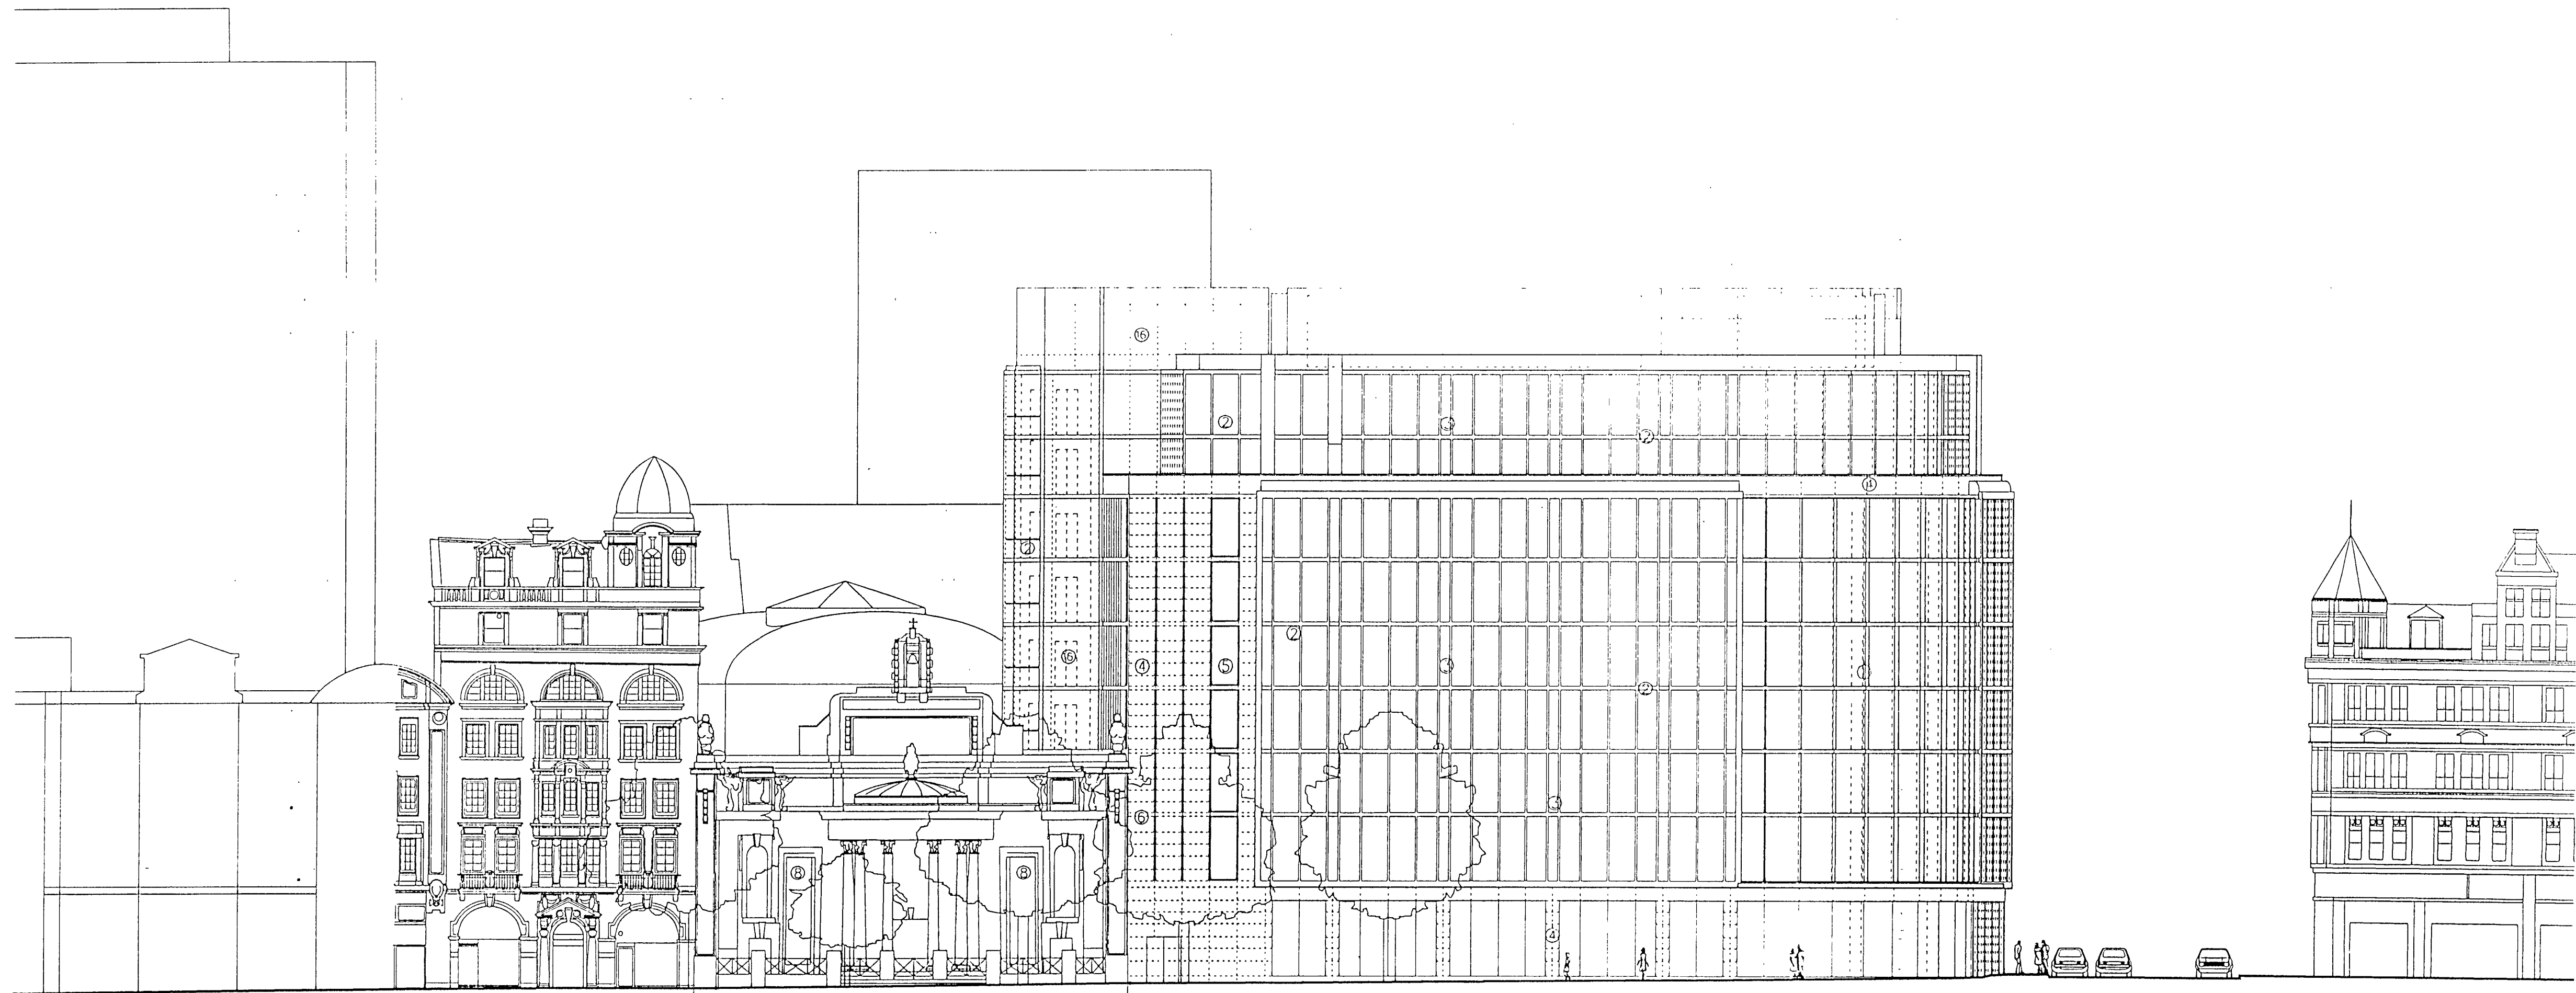

No. 119 Craven House
& No. 121 / 123


Holy Trinity church
Retained listed screen

Aviation House (ground floor retail elevation by tenant)

High Holborn

No. 1 Southampton Road

Kingsway elevation

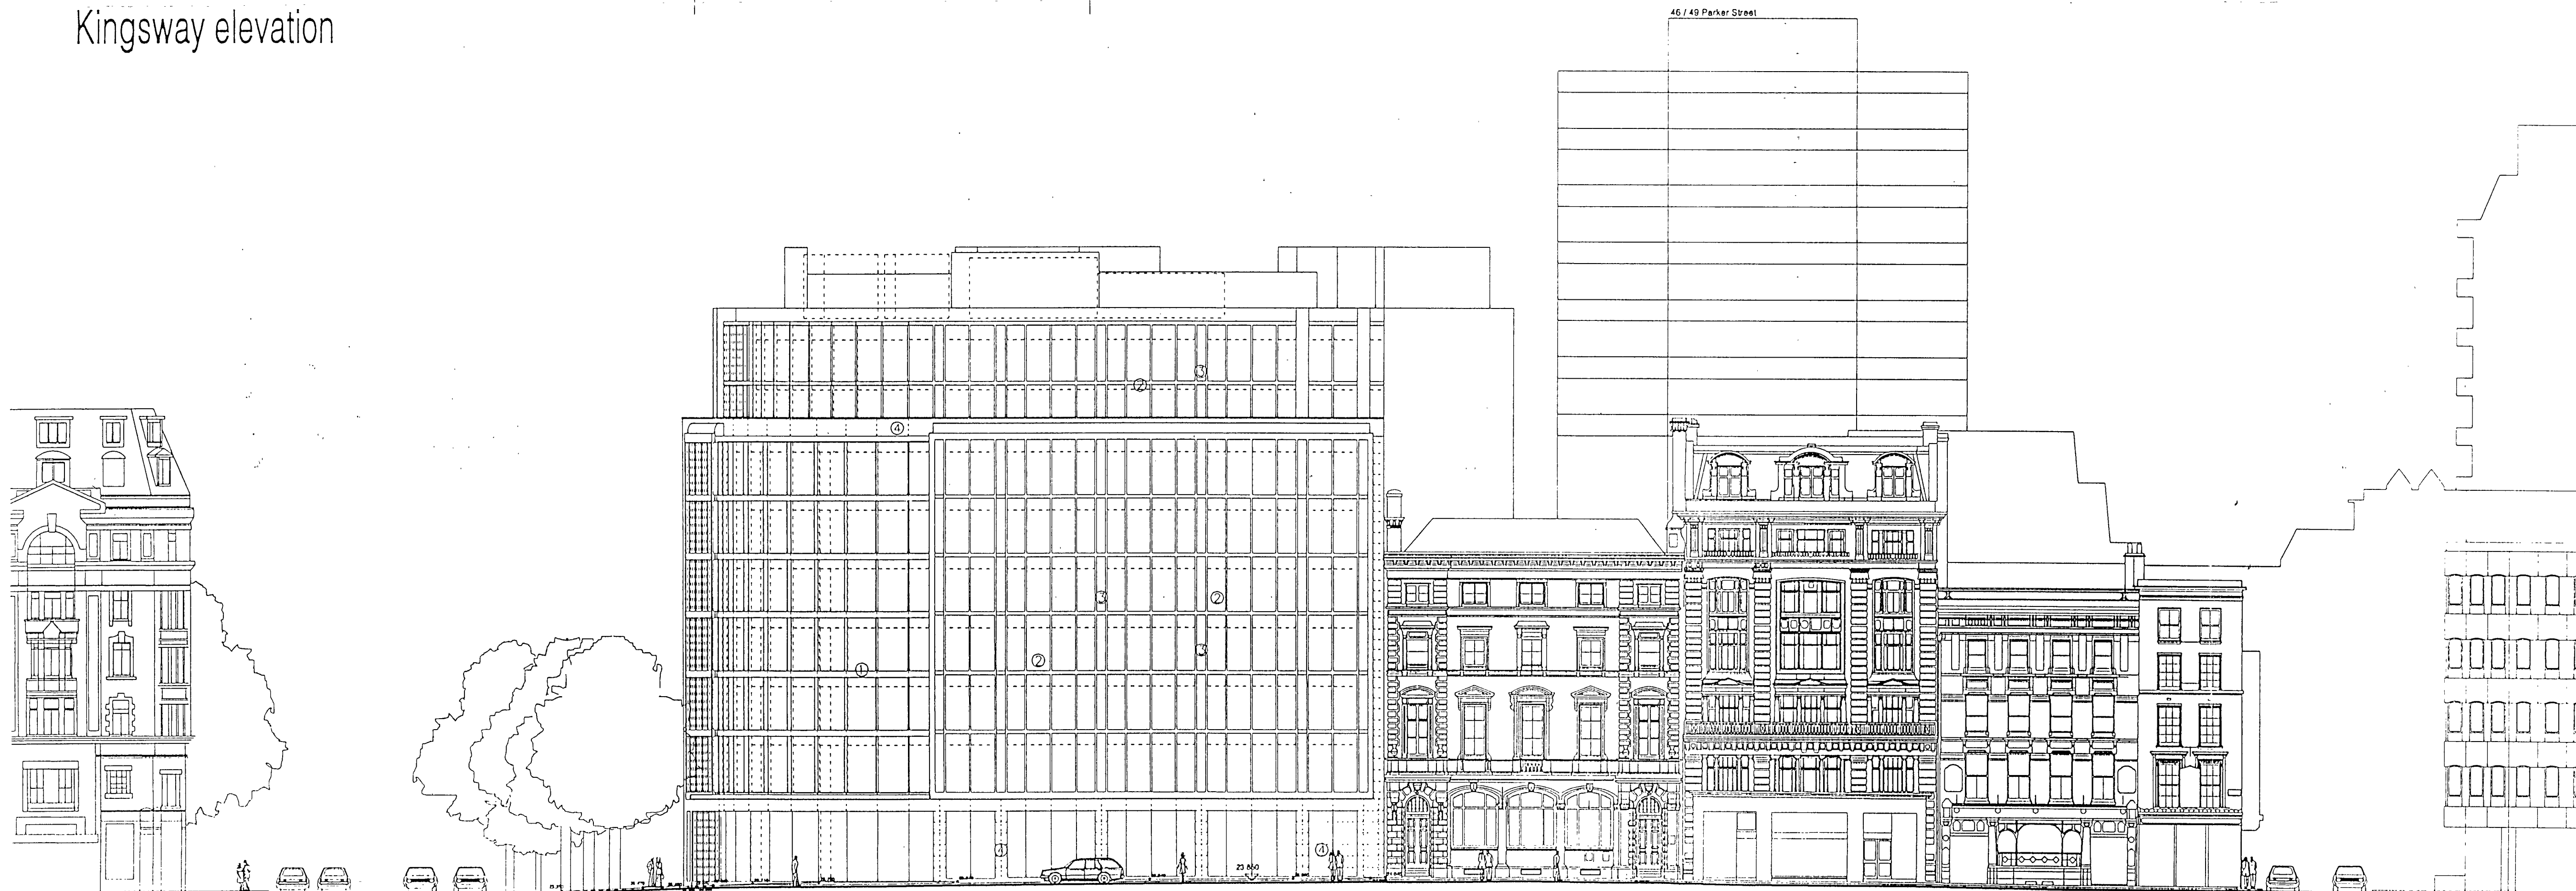

No. 226 High Holborn

Kingsway

Aviation House
(shop front at ground floor by tenants)

No.211-214

No.210

No.208

No. 207

Newton Street

No. 203


High Holborn elevation

Notes

WELLFAC 12/14

- 1 Whitbed Portland stone masonry and floor slabs in dark grey brushed aluminium frame. Floor double glazed units with low E film. Filled glass 100mm height.
- 2 Dark grey brushed aluminium sandwich cladding system. High profile double glazed units with low E film. Filled glass 100mm height.
- 3 Dark grey brushed aluminium sandwich cladding system. High profile double glazed units with low E film. Filled glass 100mm height. High profile double glazed units with low E film. Filled glass 100mm height.
- 4 Whitbed Portland stone cladding.
- 5 Whitbed Portland stone masonry in dark grey brushed aluminium frame. Floor double glazed units with low E film. Filled glass 100mm height. High profile double glazed units with low E film. Filled glass 100mm height.
- 6 Dark grey brushed aluminium cladding.
- 7 Dark grey brushed aluminium cladding.
- 8 To floor level dark grey brushed aluminium cladding.
- 9 Dark grey brushed aluminium sandwich cladding system. High profile double glazed units with low E film. Filled glass 100mm height. High profile double glazed units with low E film. Filled glass 100mm height.
- 10 Dark grey brushed aluminium cladding.
- 11 Red sand faced brick with dark grey brushed aluminium frame.
- 12 Whitbed Portland stone cladding.
- 13 Whitbed Portland stone cladding.
- 14 Whitbed Portland stone cladding.
- 15 Dark grey brushed aluminium cladding.

Issue Date Amendment

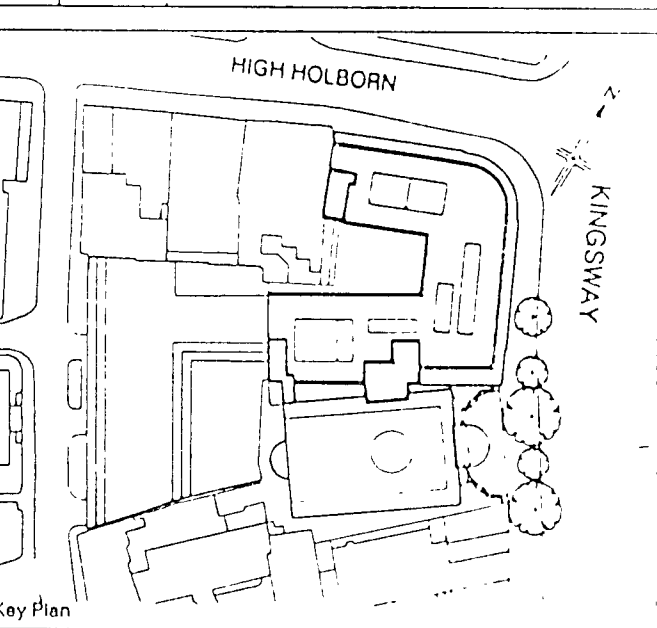

Job Name
Aviation House, WC2

Sheppard Robson
Architects Planners Interior Designers
77 Parkway, Camden Town, London NW1 7PU
Telephone 0171-485 4161 Fax 0171-267 3851

Drawing
Kingsway & High Holborn
Elevations

Scale 1:200 Date 23/7/97 Drawn CAD Checked Approved

Status
Planning

Drawing No
1853_00_731 P

Rev