


REVISIONS	
REV. DATE	AMENDMENT
07.04.2022	Rev2 Issue for planning

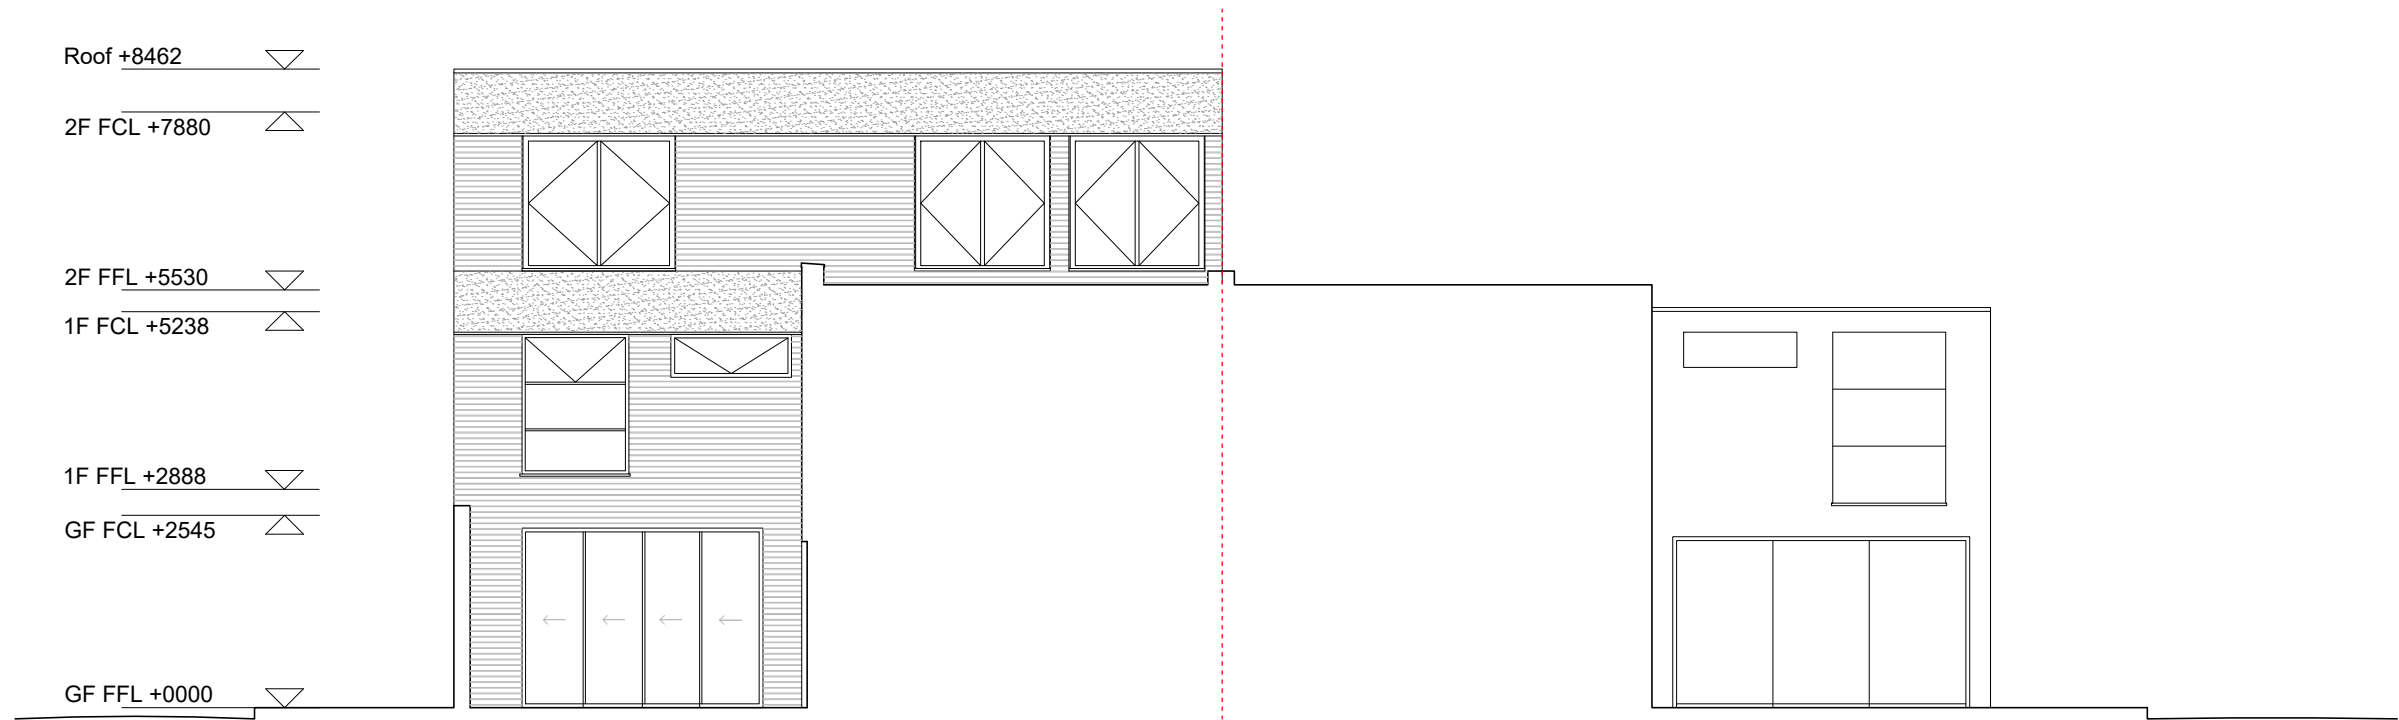

No. 12 Quickswood

No. 10 Quickswood
(not surveyed)