


REVISIONS	
REV. DATE	AMENDMENT

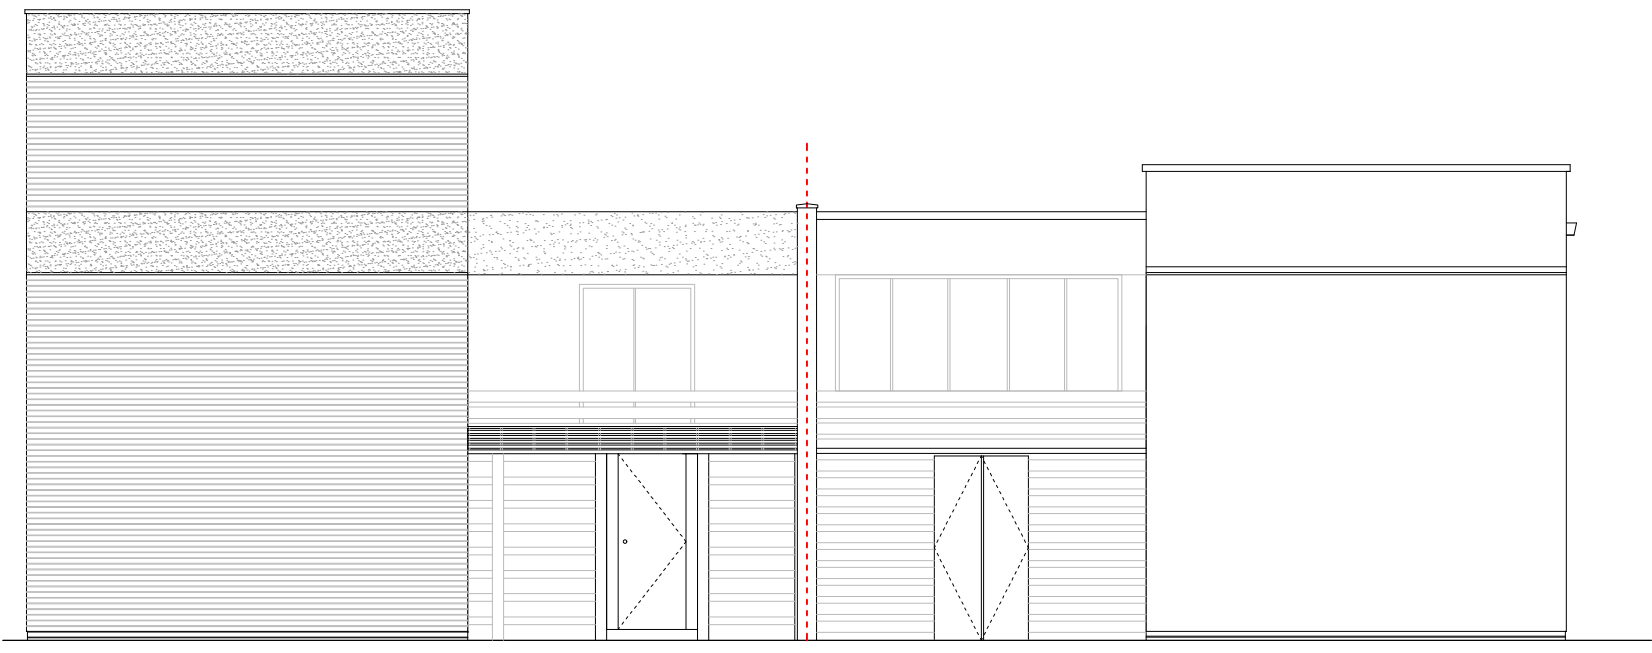

- Roof +8462 ▽
- 2F FCL +7880 ▲
- 2F FFL +5530 ▽
- 1F FCL +5238 ▲
- 1F FFL +2888 ▽
- GF FCL +2545 ▲
- GF FFL +0000 ▽



No. 10 Quickswood

No. 5 Quickswood