


Notes
 This drawing is copyright Piercy&Company.
 Do not scale from this drawing.
 All dimensions and levels to be checked on site by the contractor and such dimensions to be his responsibility.
 Report all drawing errors, omissions and discrepancies to the architect.

DISCLAIMER
 This document may be issued in an editable digital CAD format to enable others to use it as background information to make alterations and/or additions. In that instance the file will be accompanied by a PDF version as a record of the original file. It is for those parties making such alterations and/or additions to ensure that they make use of current background information.

Piercy&Company accepts no liability for either: any such alterations and/or additions to the background information by others; or any other changes made by others to the architectural content of the background information itself.

Key

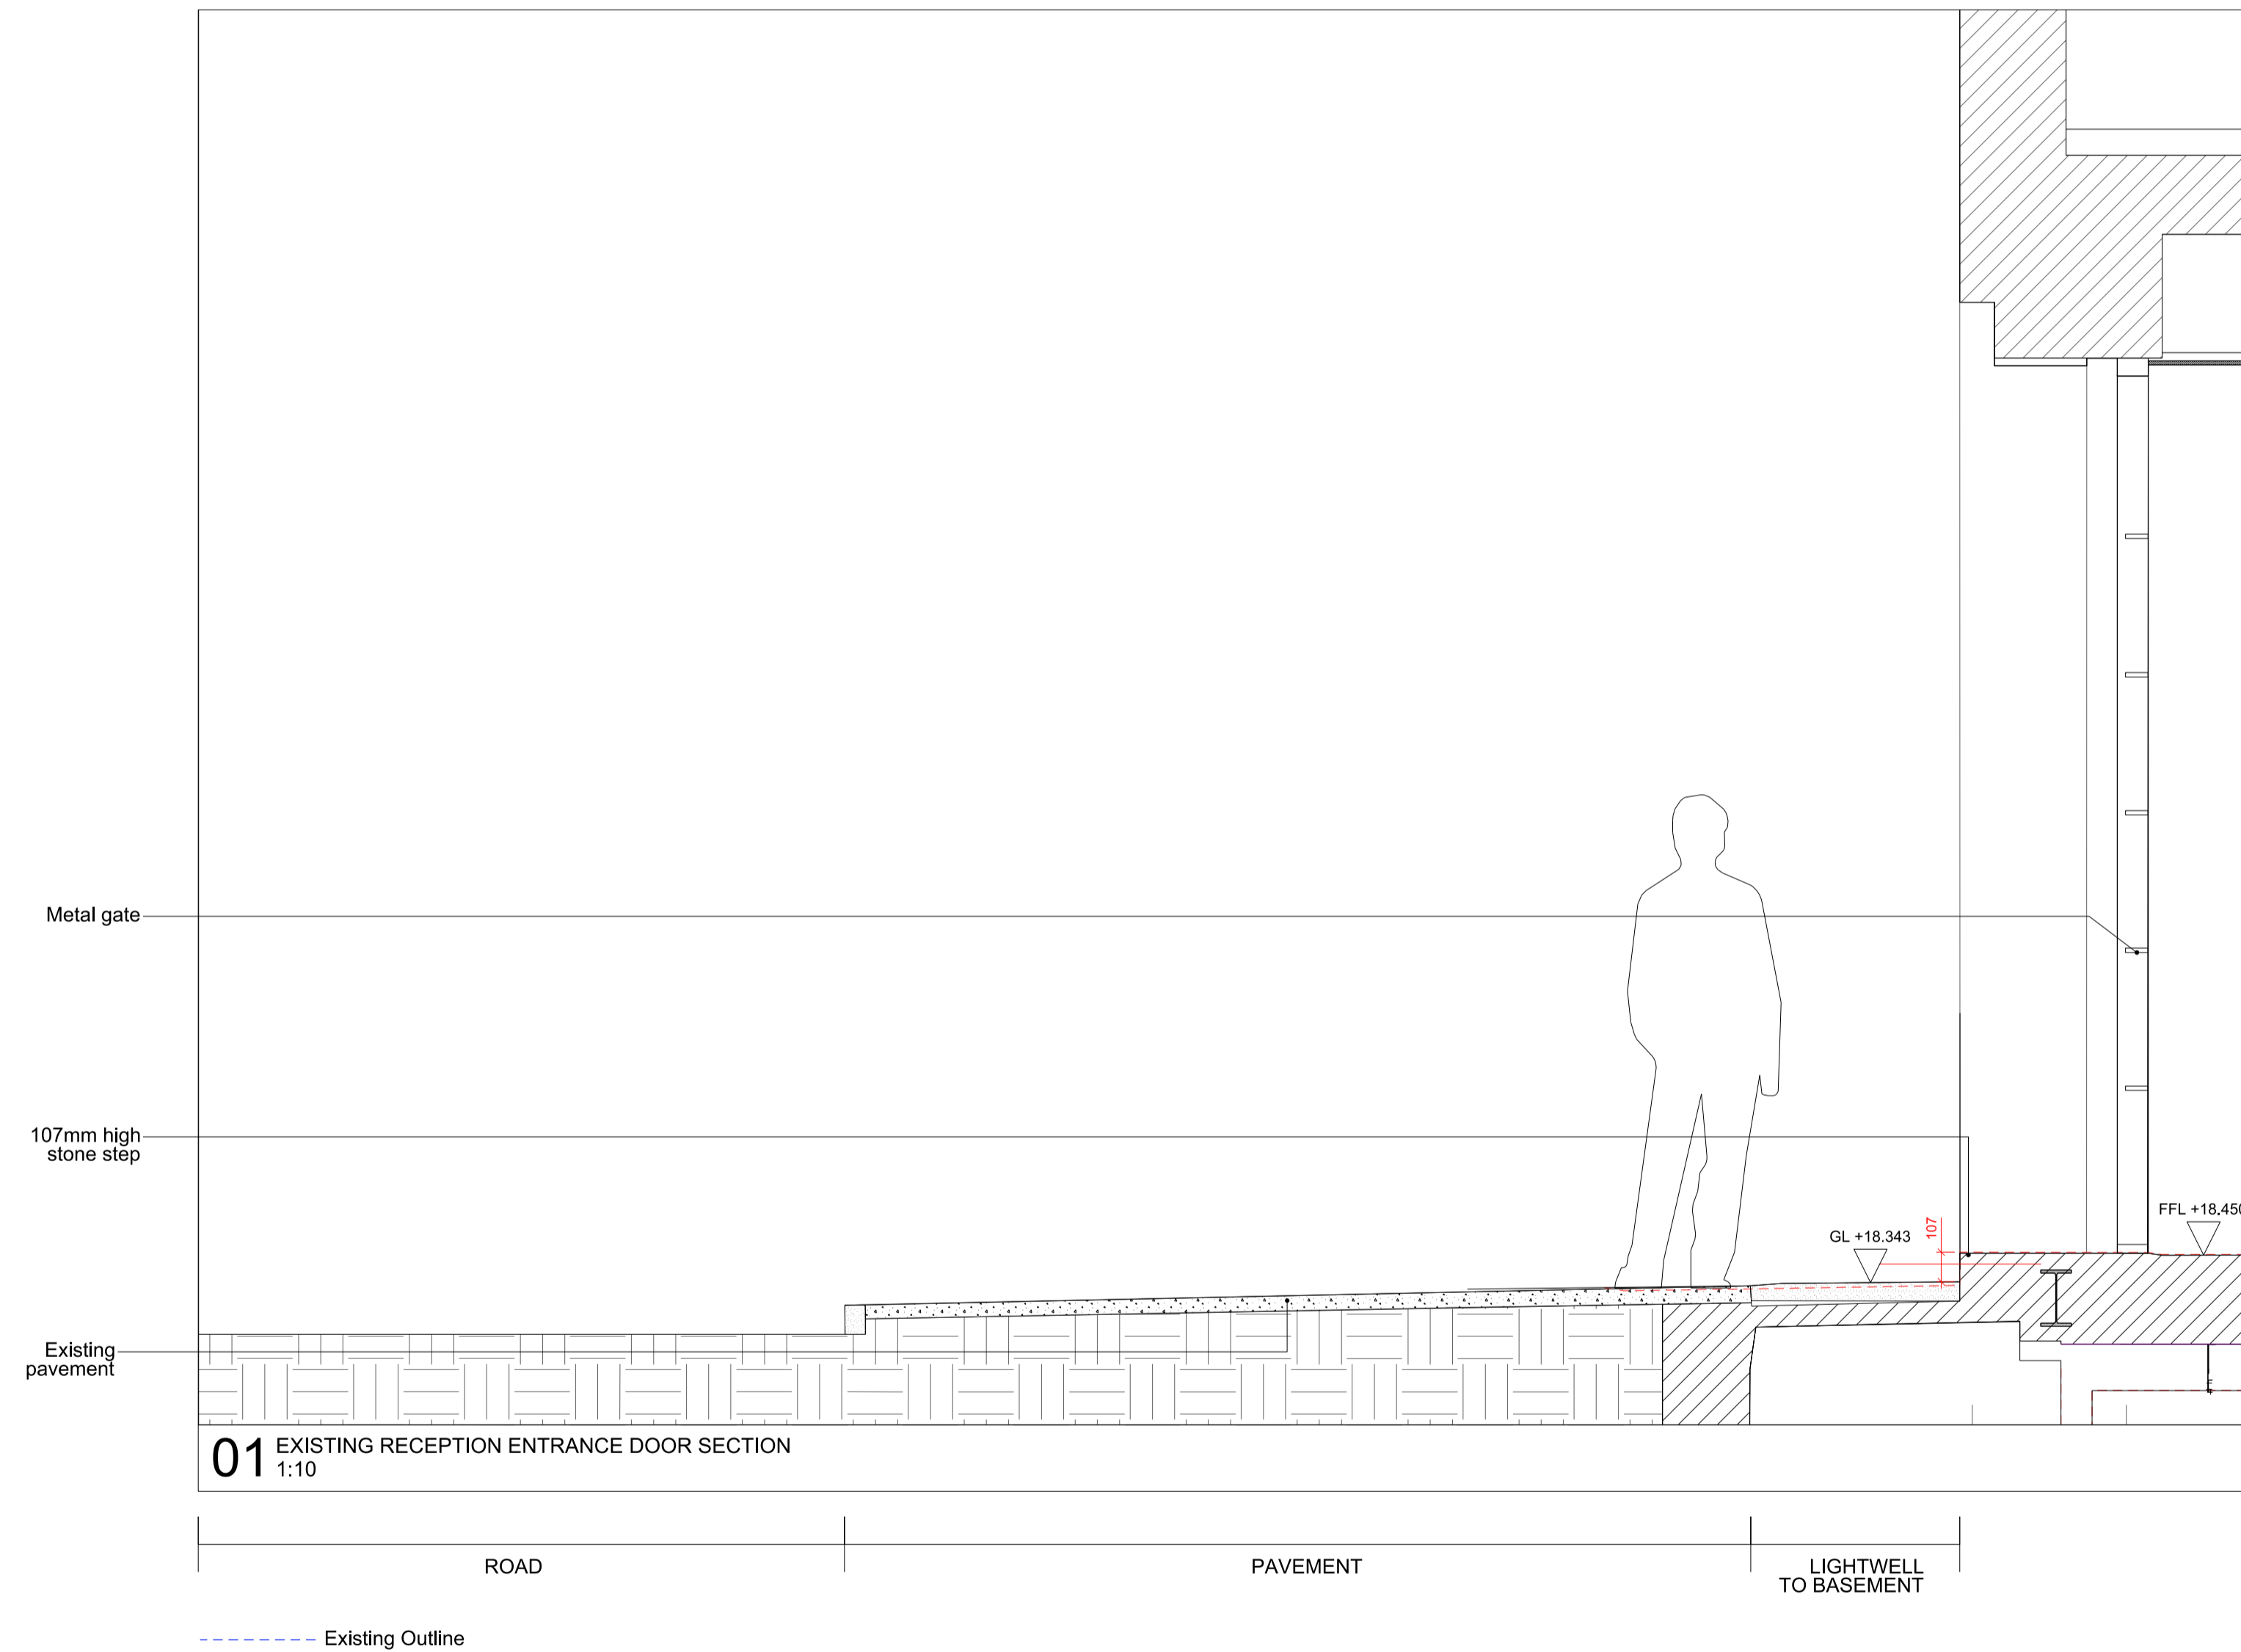

Rev	Date	Description
A	08.03.22	Planning - Section mirrored to show intercom
-	13.10.21	Planning



Project
 51-53 Hatton Garden
Client
 Dorrington Midtown Limited
Date
 08.03.22
Scale
 1:10 at A1

Entrance Door Detail
 Existing Section
Drawn MS
Checked CK
Approved SP

Drawing Status
 PLANNING

Project	Discipline	Level	Series	Dwg No	Rev
13551	A	LXX	00	24	A

39 Flender Street
 London NW1 7HP
 info@piercyandco.com
 www.piercyandco.com

Telephone
 *44 (0)20 7424 9611