


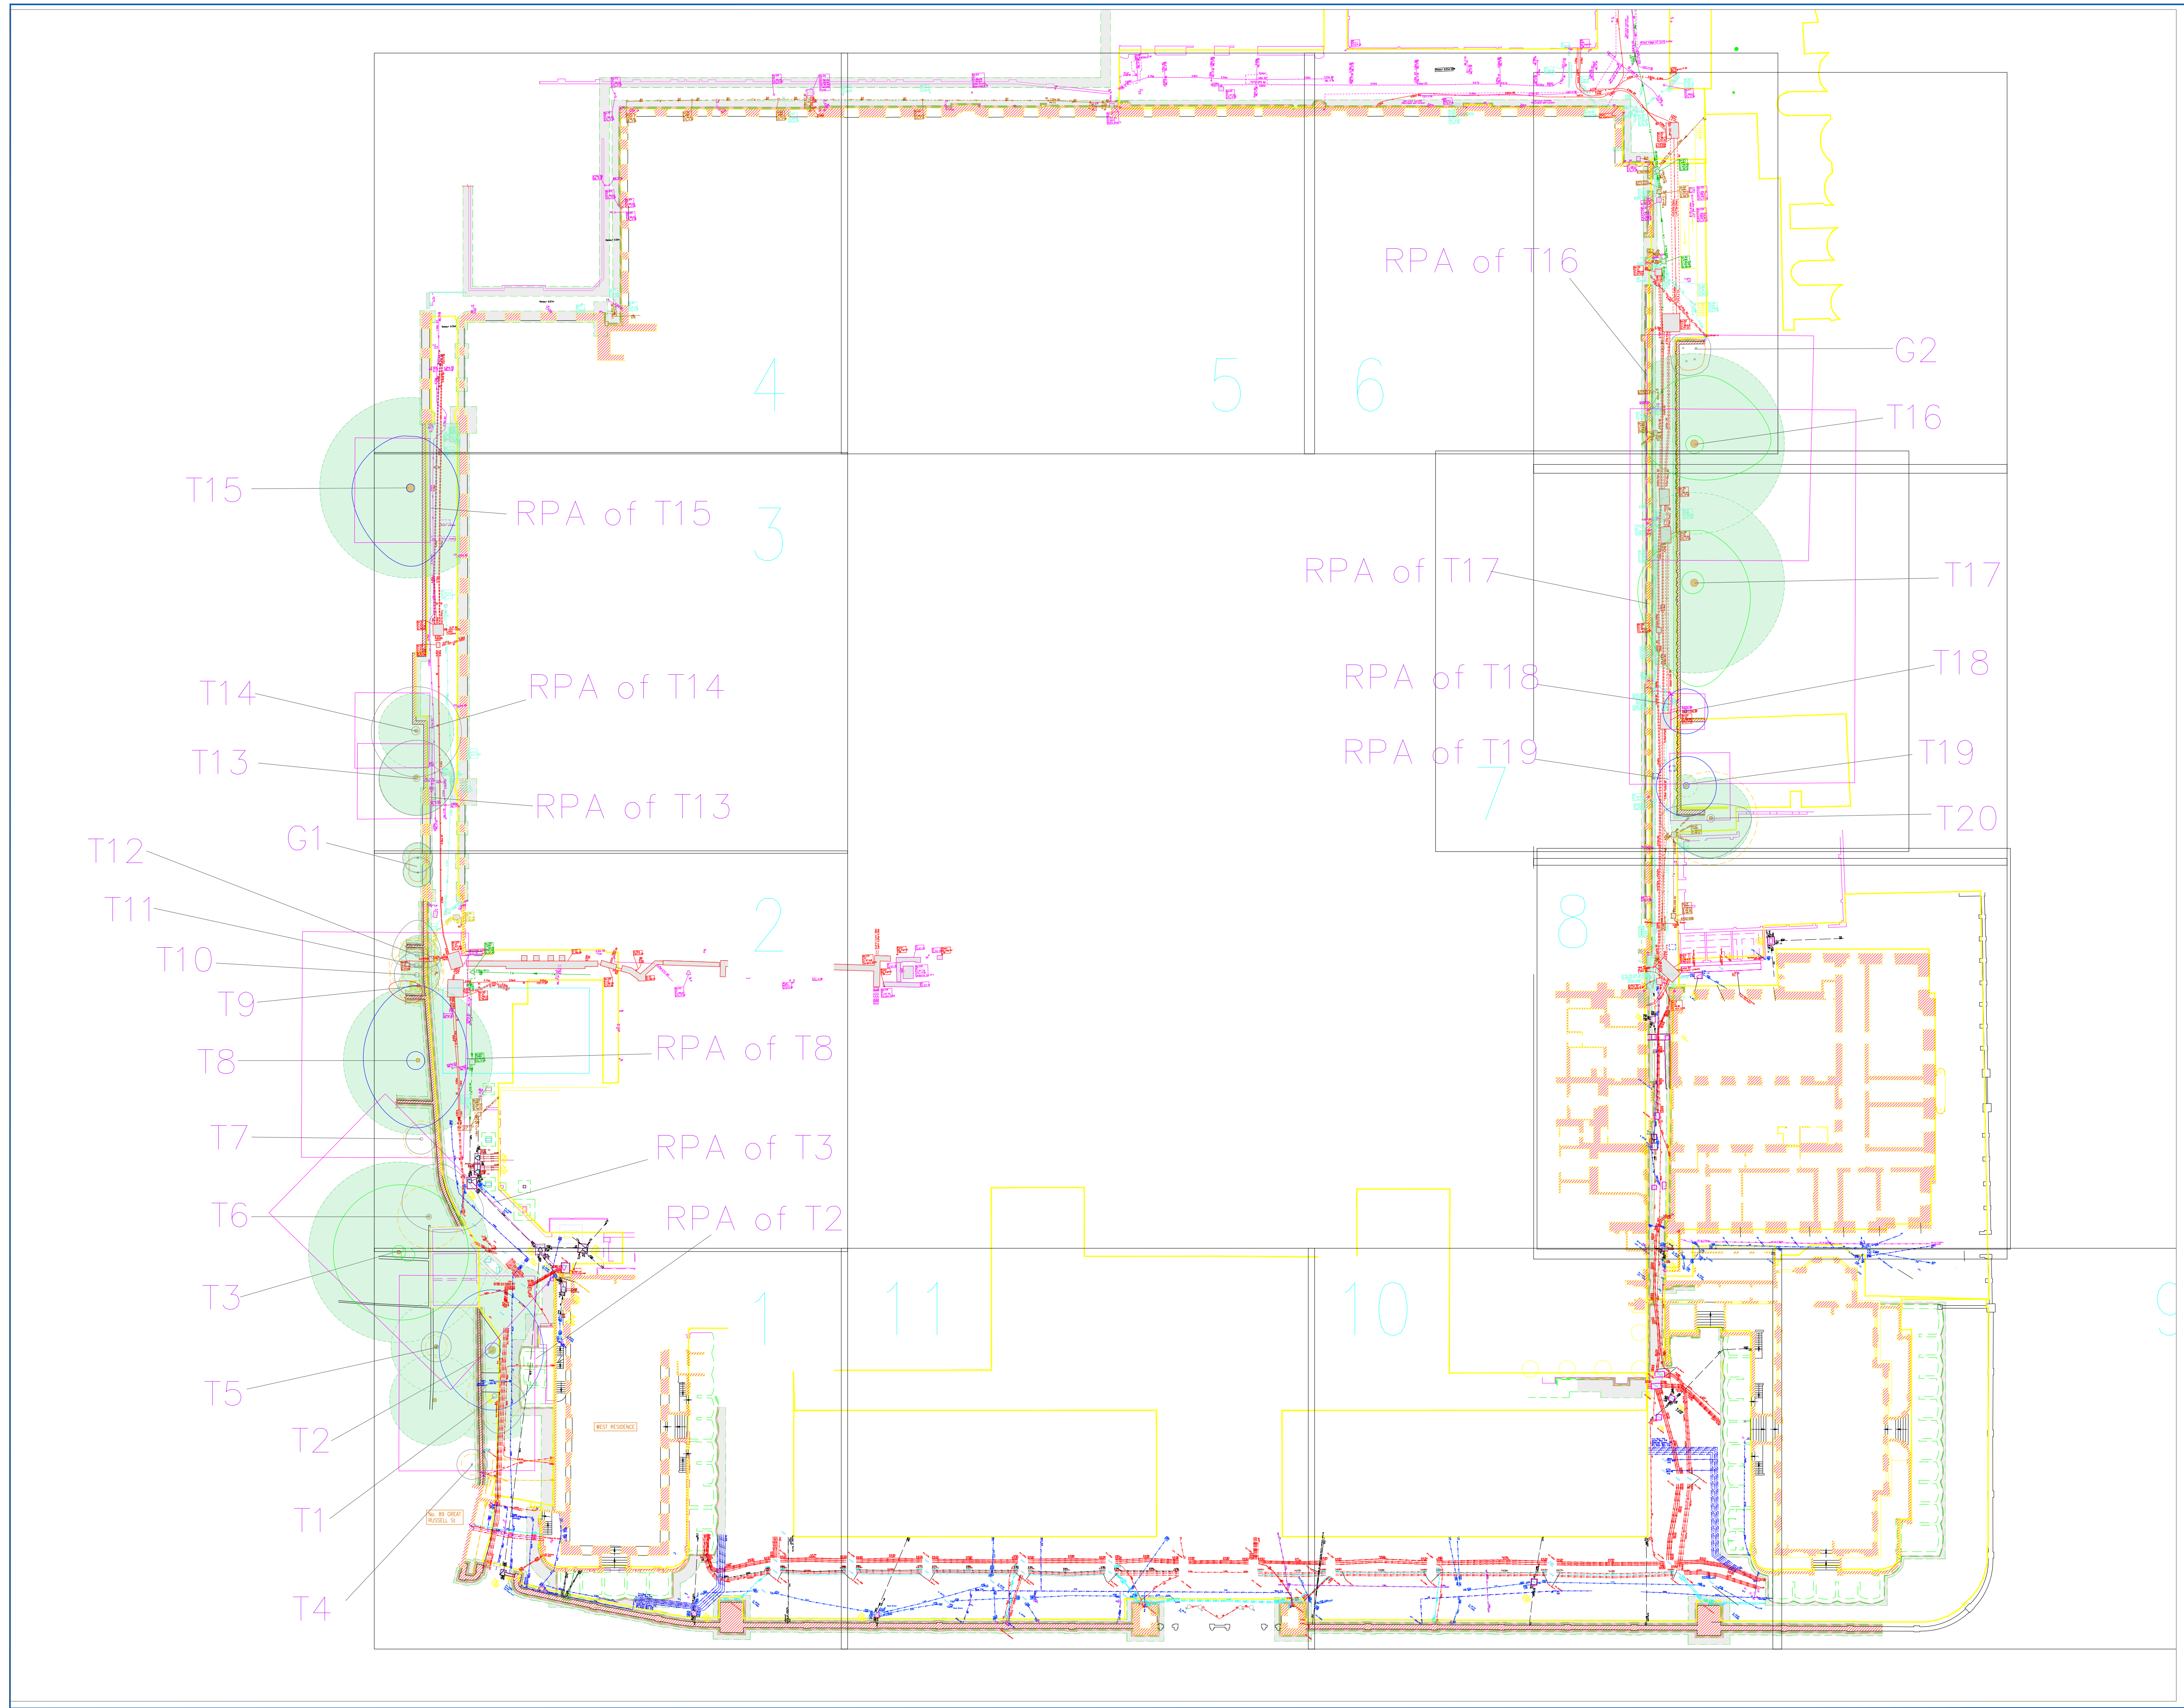

KEY:

T1	Tree (T)/ Group (G) Hedge (H) number.
	Category A trees
	Category B trees
	Category C trees
	Category U trees
	Root Protection Area Individual Tree:
	Root Protection Area Groups of trees:
	Modified RPA: included where relevant.

This drawing to be viewed in
colour.

REV.	DESCRIPTION:	BY:	DATE:
STATUS:			

Writtle Forest
Consultancy Ltd
01277355970
www.writtleforest.co.uk

CLIENT:

British Museum

SITE:

British Museum
Gt. Russell Street
London WC1B 3DG

DRAWING NAME: Tree Constraints Plan		DRAWN:
SCALE: 1:400	DATE: 19/04/21	ob
PROJECT NO: 210342	DRAWING NO: 210342/01	REVISION: A