


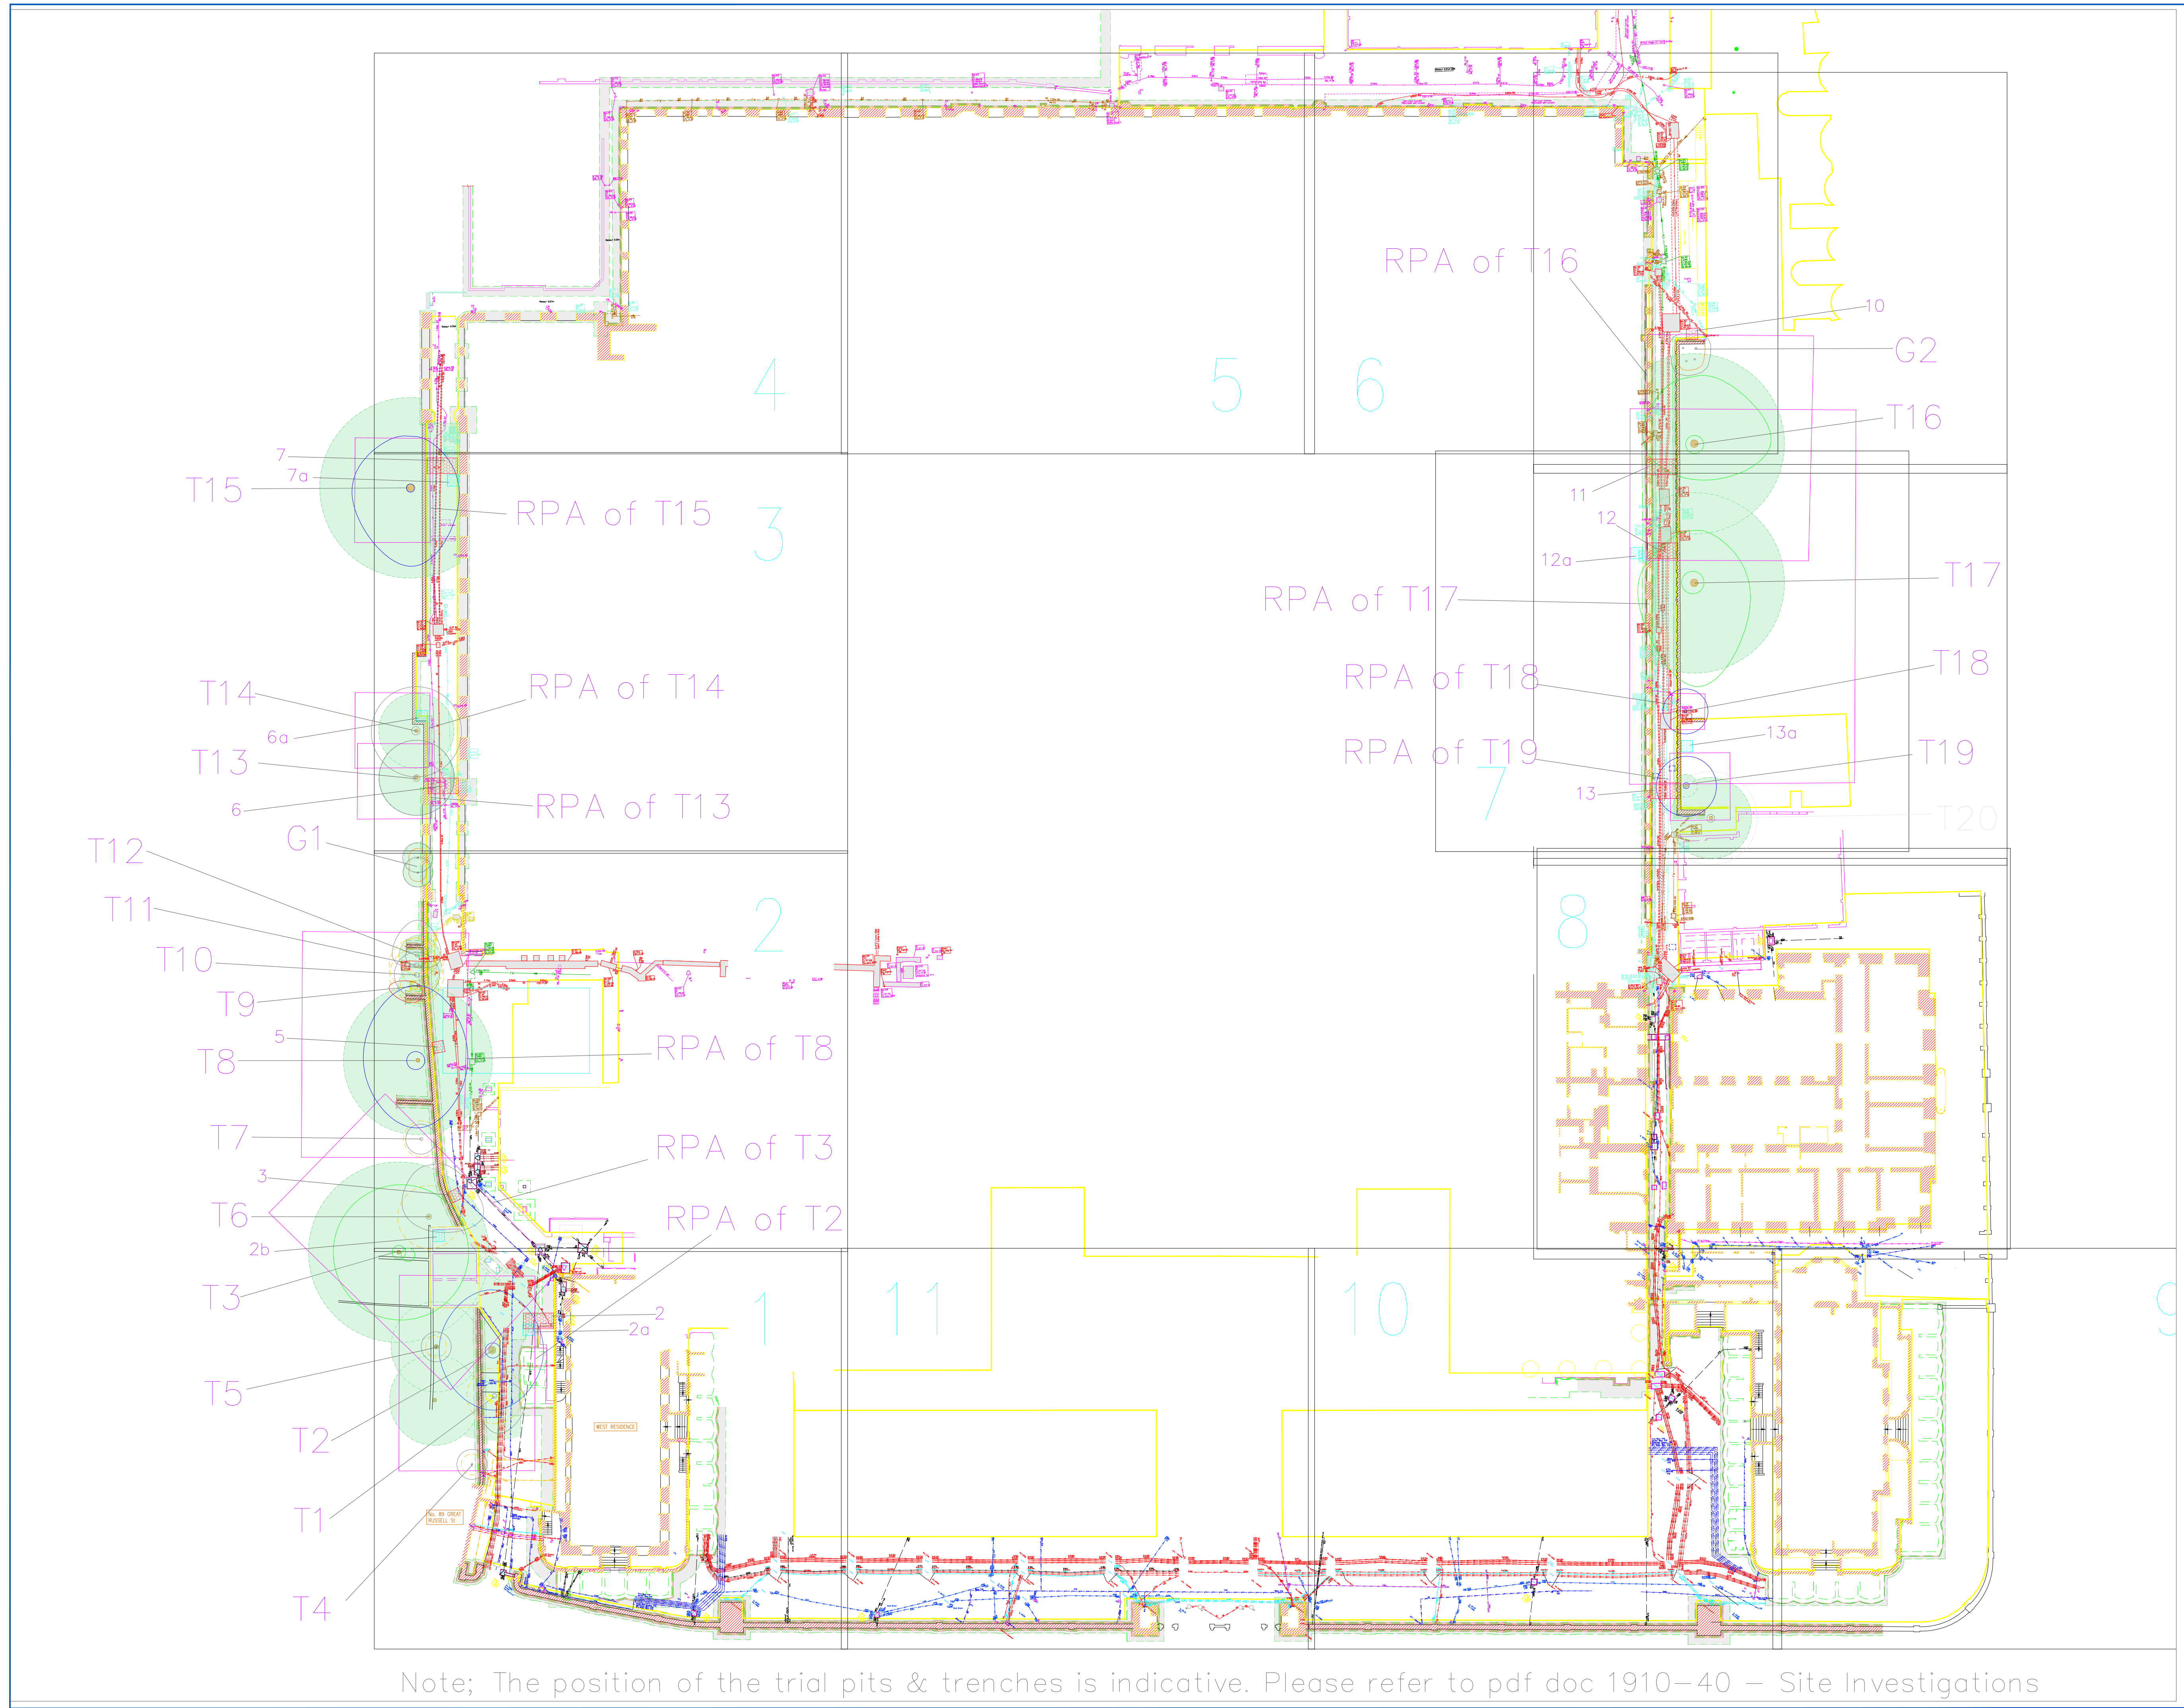

KEY:

T1

Tree (T)/ Group (G)
Hedge (H) number.

Category A trees

Category B trees

Category C trees

Category U trees

Root Protection Area
Individual Tree:

Root Protection Area
Groups of trees:

Modified RPA:
included where
relevant.

Proposed position
of Trenches and
Trial Pits

Proposed position
of Alternative Trial
Pits

Tree since removed

Protective Barrier

This drawing to be viewed in
colour.

North

REV.	DESCRIPTION:	BY:	DATE:
STATUS:			

Writtle Forest
Consultancy Ltd
01277355970
www.writtleforest.co.uk

CLIENT:

British Museum

SITE:

British Museum
Gt. Russell Street
London WC1B 3DG

DRAWING NAME:

Tree Protection Plan

SCALE:

1:400@A1

DATE:

21/03/22

DRAWN:

ob

PROJECT NO:

220122

DRAWING NO:

220122/01

REVISION:

A