

021020

0

2

10

20 m

Ground Floor Facilities

Lab

Lobby

Office

Plant/Ancillary

TFL

REV	DATE	DESCRIPTION
P01	21/08/20	PLANNING
P02	05/11/20	PLANNING REVISED
P03	11/12/20	PLANNING REVISED
P04	25/11/21	PLANNING REVISED
P05	25/03/22	PLANNING REVISED

CLIENT:	PRECIS ADVISORY LTD / ACCESS SELF STORAGE
CONTRACTOR:	
PROJECT MANAGER:	CPC
STRUCTURAL ENGINEER:	AKTII
MECHANICAL ENGINEER:	ATELIER TEN
COST CONSULTANT:	ALINEA
FACADE CONSULTANT:	FMDC
FIRE CONSULTANT:	ARUP
LANDSCAPE CONSULTANT:	BHSLA
ACOUSTIC CONSULTANT:	SANDY BROWN

NOTE

When this drawing is issued in uncontrolled CAD format it will be accompanied by a PDF version and is issued to enable the recipient to prepare their own documents / models / drawings for which they are solely responsible. The recipient should report all drawing errors, omissions and discrepancies to the architect. All dimensions should be checked on site by the contractor and such dimensions shall be the contractor's responsibility.

Alford Hall Monaghan Morris Limited accepts no responsibility or liability for:-

- any use of this drawing by parties other than the party for whom it was prepared or for purposes other than those for which it was prepared
- any alterations or additions to or discrepancies arising out of changes to the background information on which the drawings are based that was current at the time of issue, and which occur to that information after it has been issued by AHMM
- any loss or degradation of the information held in this drawing resulting from the translation from the original file format to any other file format or from the recipient's reading of it in any other programme or any version of the programme other than that which was used to prepare it
- the accuracy of survey information provided by others or for any costs, claims, proceedings and expenses arising out of reliance on such information
- any scaling from this drawing other than by the local planning authority solely for the purposes of the planning application to which it relates

LOCATION

ALLFORD HALL MONAGHAN MORRIS

ARCHITECTS LTD  
MORELANDS, 5-23 OLD STREET LONDON EC1V 9HL  
TEL 020 7251 6261 FAX 020 7251 5123 WEB WWW.AHMM.CO.UK

job title


BELGROVE HOUSE

drawing title / location

SHORT SECTION N.1 - PROPOSED

drawn by	checked	scale	status
AHMM	HN	1 : 200@A1	PLANNING
project	zone	source	classification
17002	P	A	(00)_P301
			P05

© Allford Hall Monaghan Morris Limited

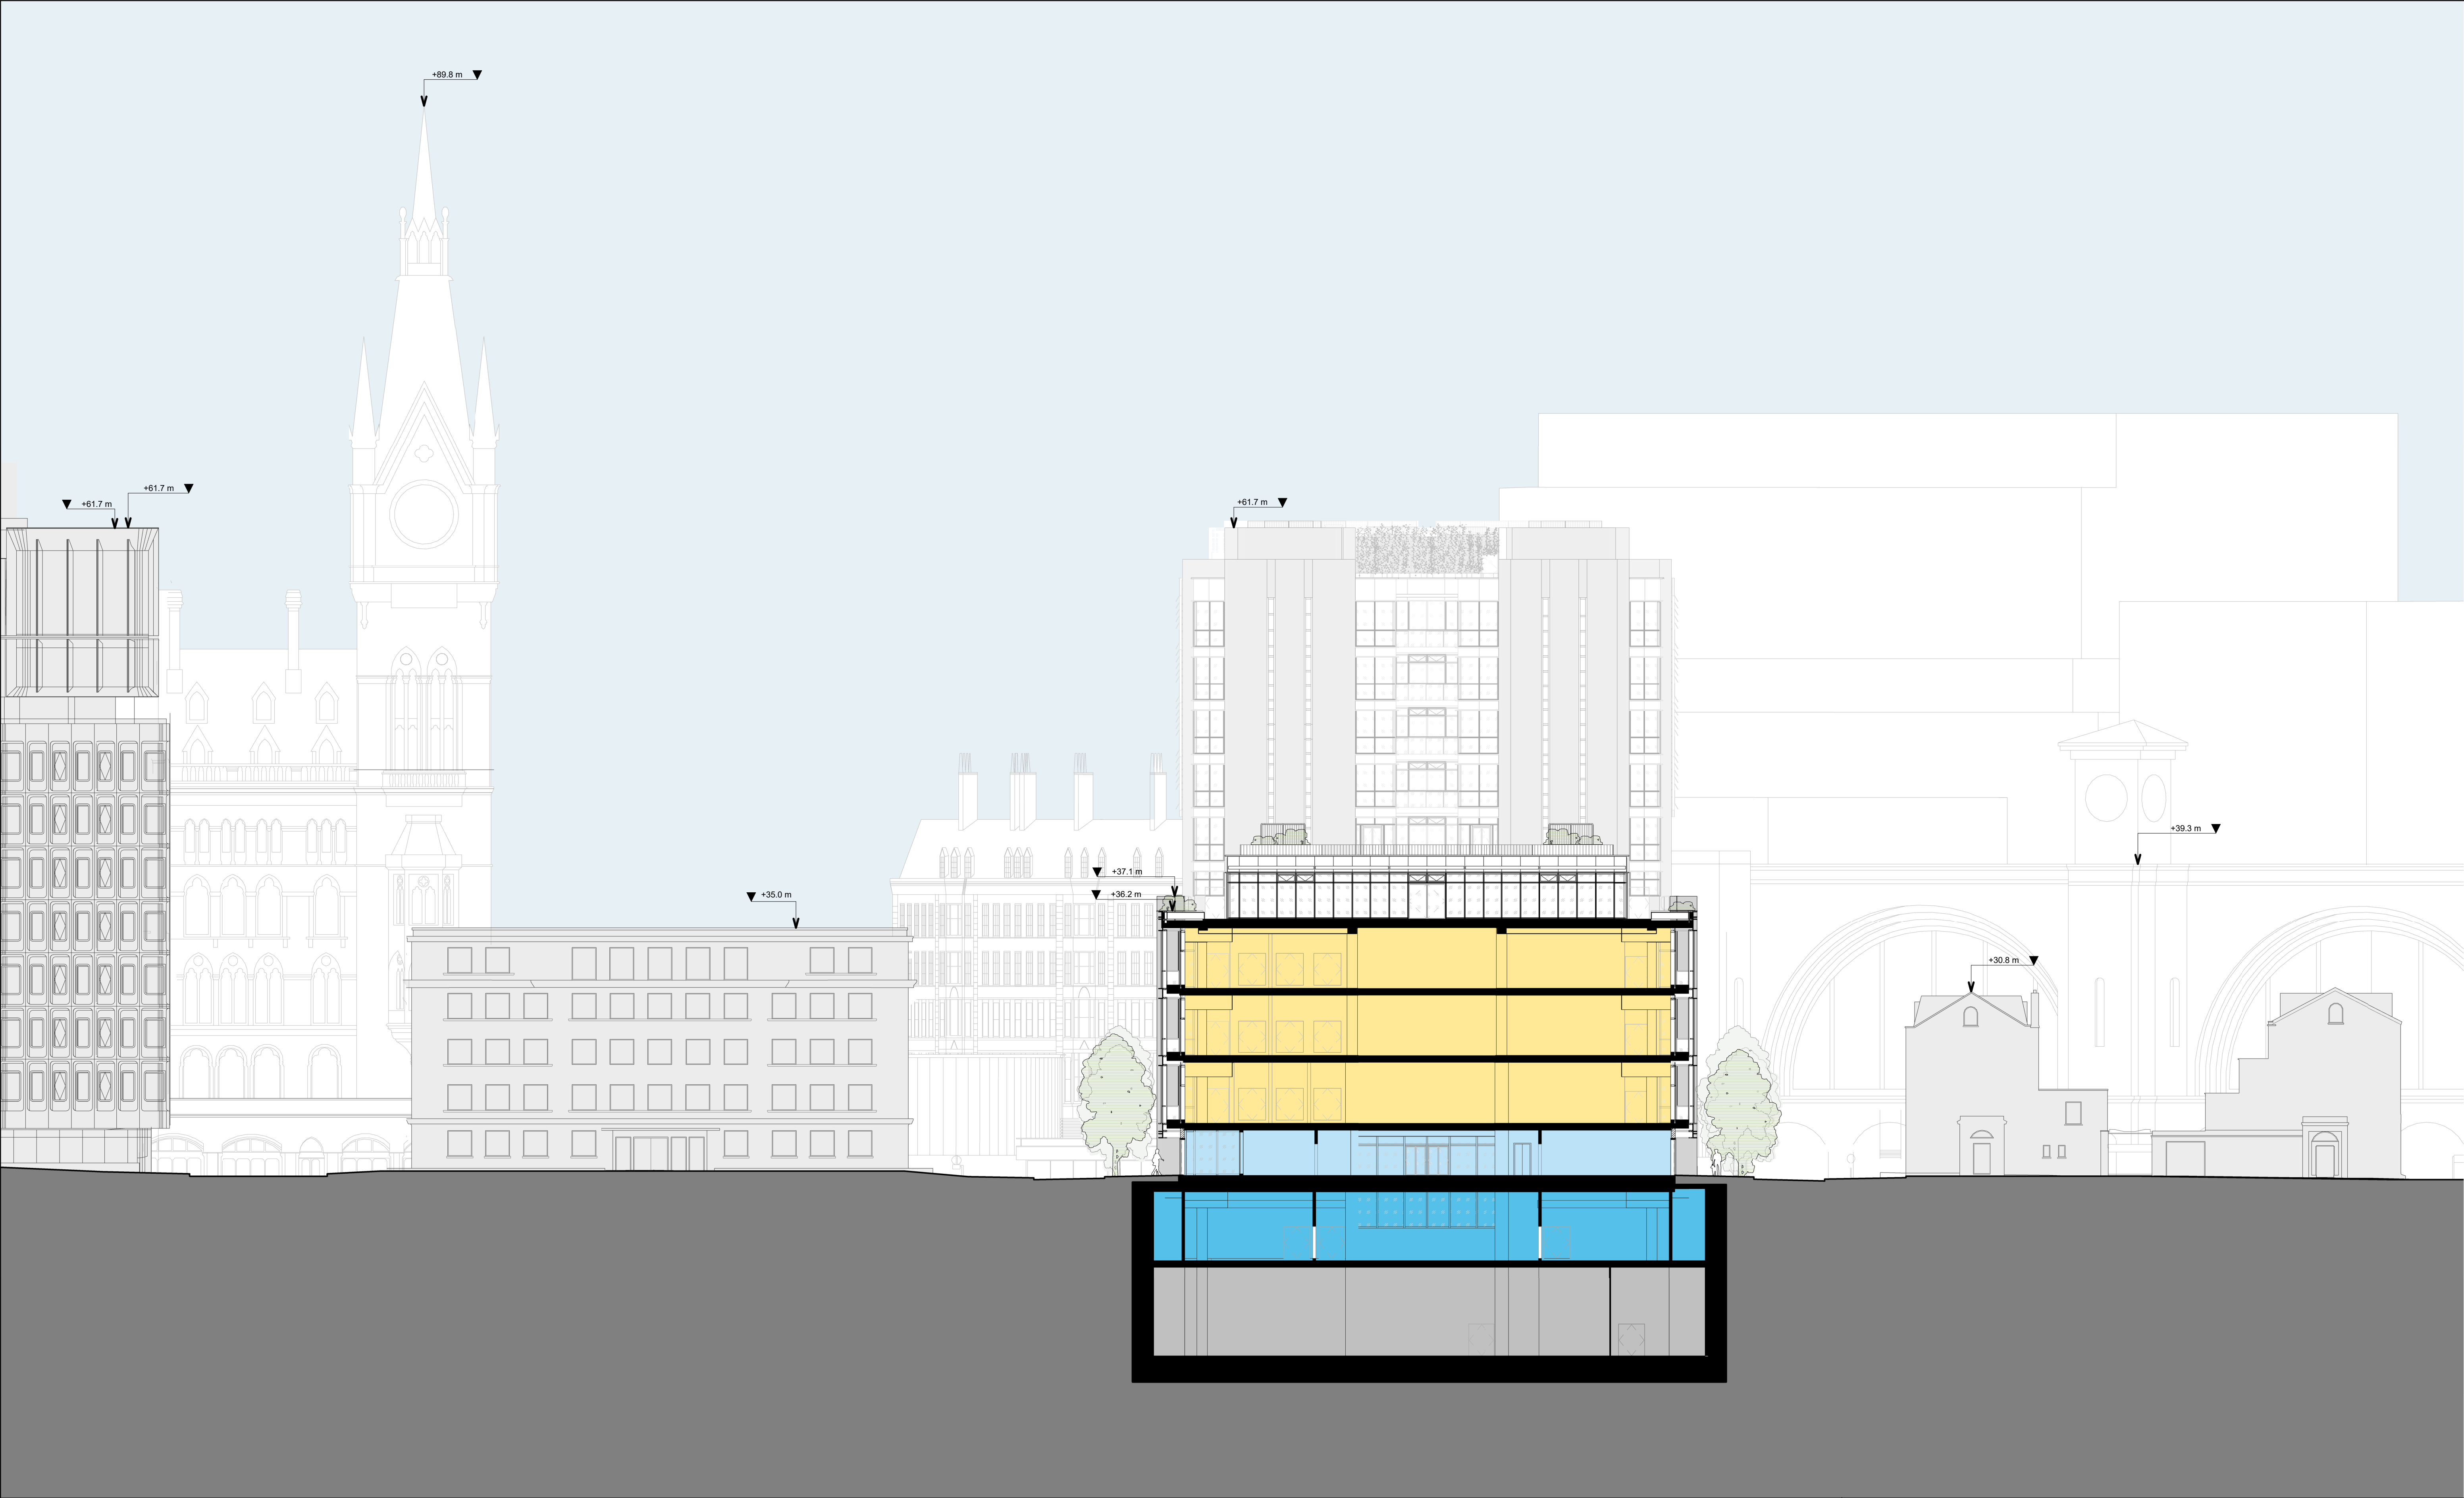

021020

2

10

20 m

Auditorium

Ground Floor Facilities

Lab

Plant/Ancillary

REV	DATE	DESCRIPTION
P01	21/08/20	PLANNING
P02	05/11/20	PLANNING REVISED
P03	11/12/20	PLANNING REVISED
P04	25/03/22	PLANNING REVISED

CLIENT:	PRECIS ADVISORY LTD / ACCESS SELF STORAGE
CONTRACTOR:	
PROJECT MANAGER:	CPC
STRUCTURAL ENGINEER:	AKTII
MECHANICAL ENGINEER:	ATELIER TEN
COST CONSULTANT:	ALINEA
FACADE CONSULTANT:	FMDC
FIRE CONSULTANT:	ARUP
LANDSCAPE CONSULTANT:	BHSLA
ACOUSTIC CONSULTANT:	SANDY BROWN

NOTE

When this drawing is issued in uncontrolled CAD format it will be accompanied by a PDF version and is issued to enable the recipient to prepare their own documents / models / drawings for which they are solely responsible. The recipient should report all drawing errors, omissions and discrepancies to the architect. All dimensions should be checked on site by the contractor and such dimensions shall be the contractor's responsibility.

Allford Hall Monaghan Morris Limited accepts no responsibility or liability for:-

- any use of this drawing by parties other than the party for whom it was prepared or for purposes other than those for which it was prepared
- any alterations or additions to or discrepancies arising out of changes to the background information on which the drawings are based that was current at the time of issue, and which occur to that information after it has been issued by AHMM
- any loss or degradation of the information held in this drawing resulting from the translation from the original file format to any other file format or from the recipient's reading of it in any other programme or any version of the programme other than that which was used to prepare it
- the accuracy of survey information provided by others or for any costs, claims, proceedings and expenses arising out of reliance on such information
- any scaling from this drawing other than by the local planning authority solely for the purposes of the planning application to which it relates

LOCATION

ALLFORD HALL MONAGHAN MORRIS

ARCHITECTS LTD  
MORELANDS, 5-23 OLD STREET LONDON EC1V 9HL  
TEL 020 7251 6261 FAX 020 7251 5123 WEB WWW.AHMM.CO.UK

job title

BELGROVE HOUSE

drawing title / location



SHORT SECTION N.2 - PROPOSED

drawn by	checked	scale	status
AHMM	HN	1 : 200@A1	PLANNING

project	zone	source	classification	drawing no.	revision
17002	P	A	(00)_P302	P04	

© Allford Hall Monaghan Morris Limited



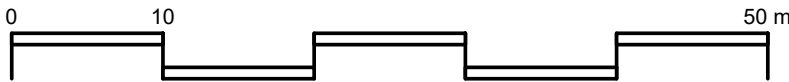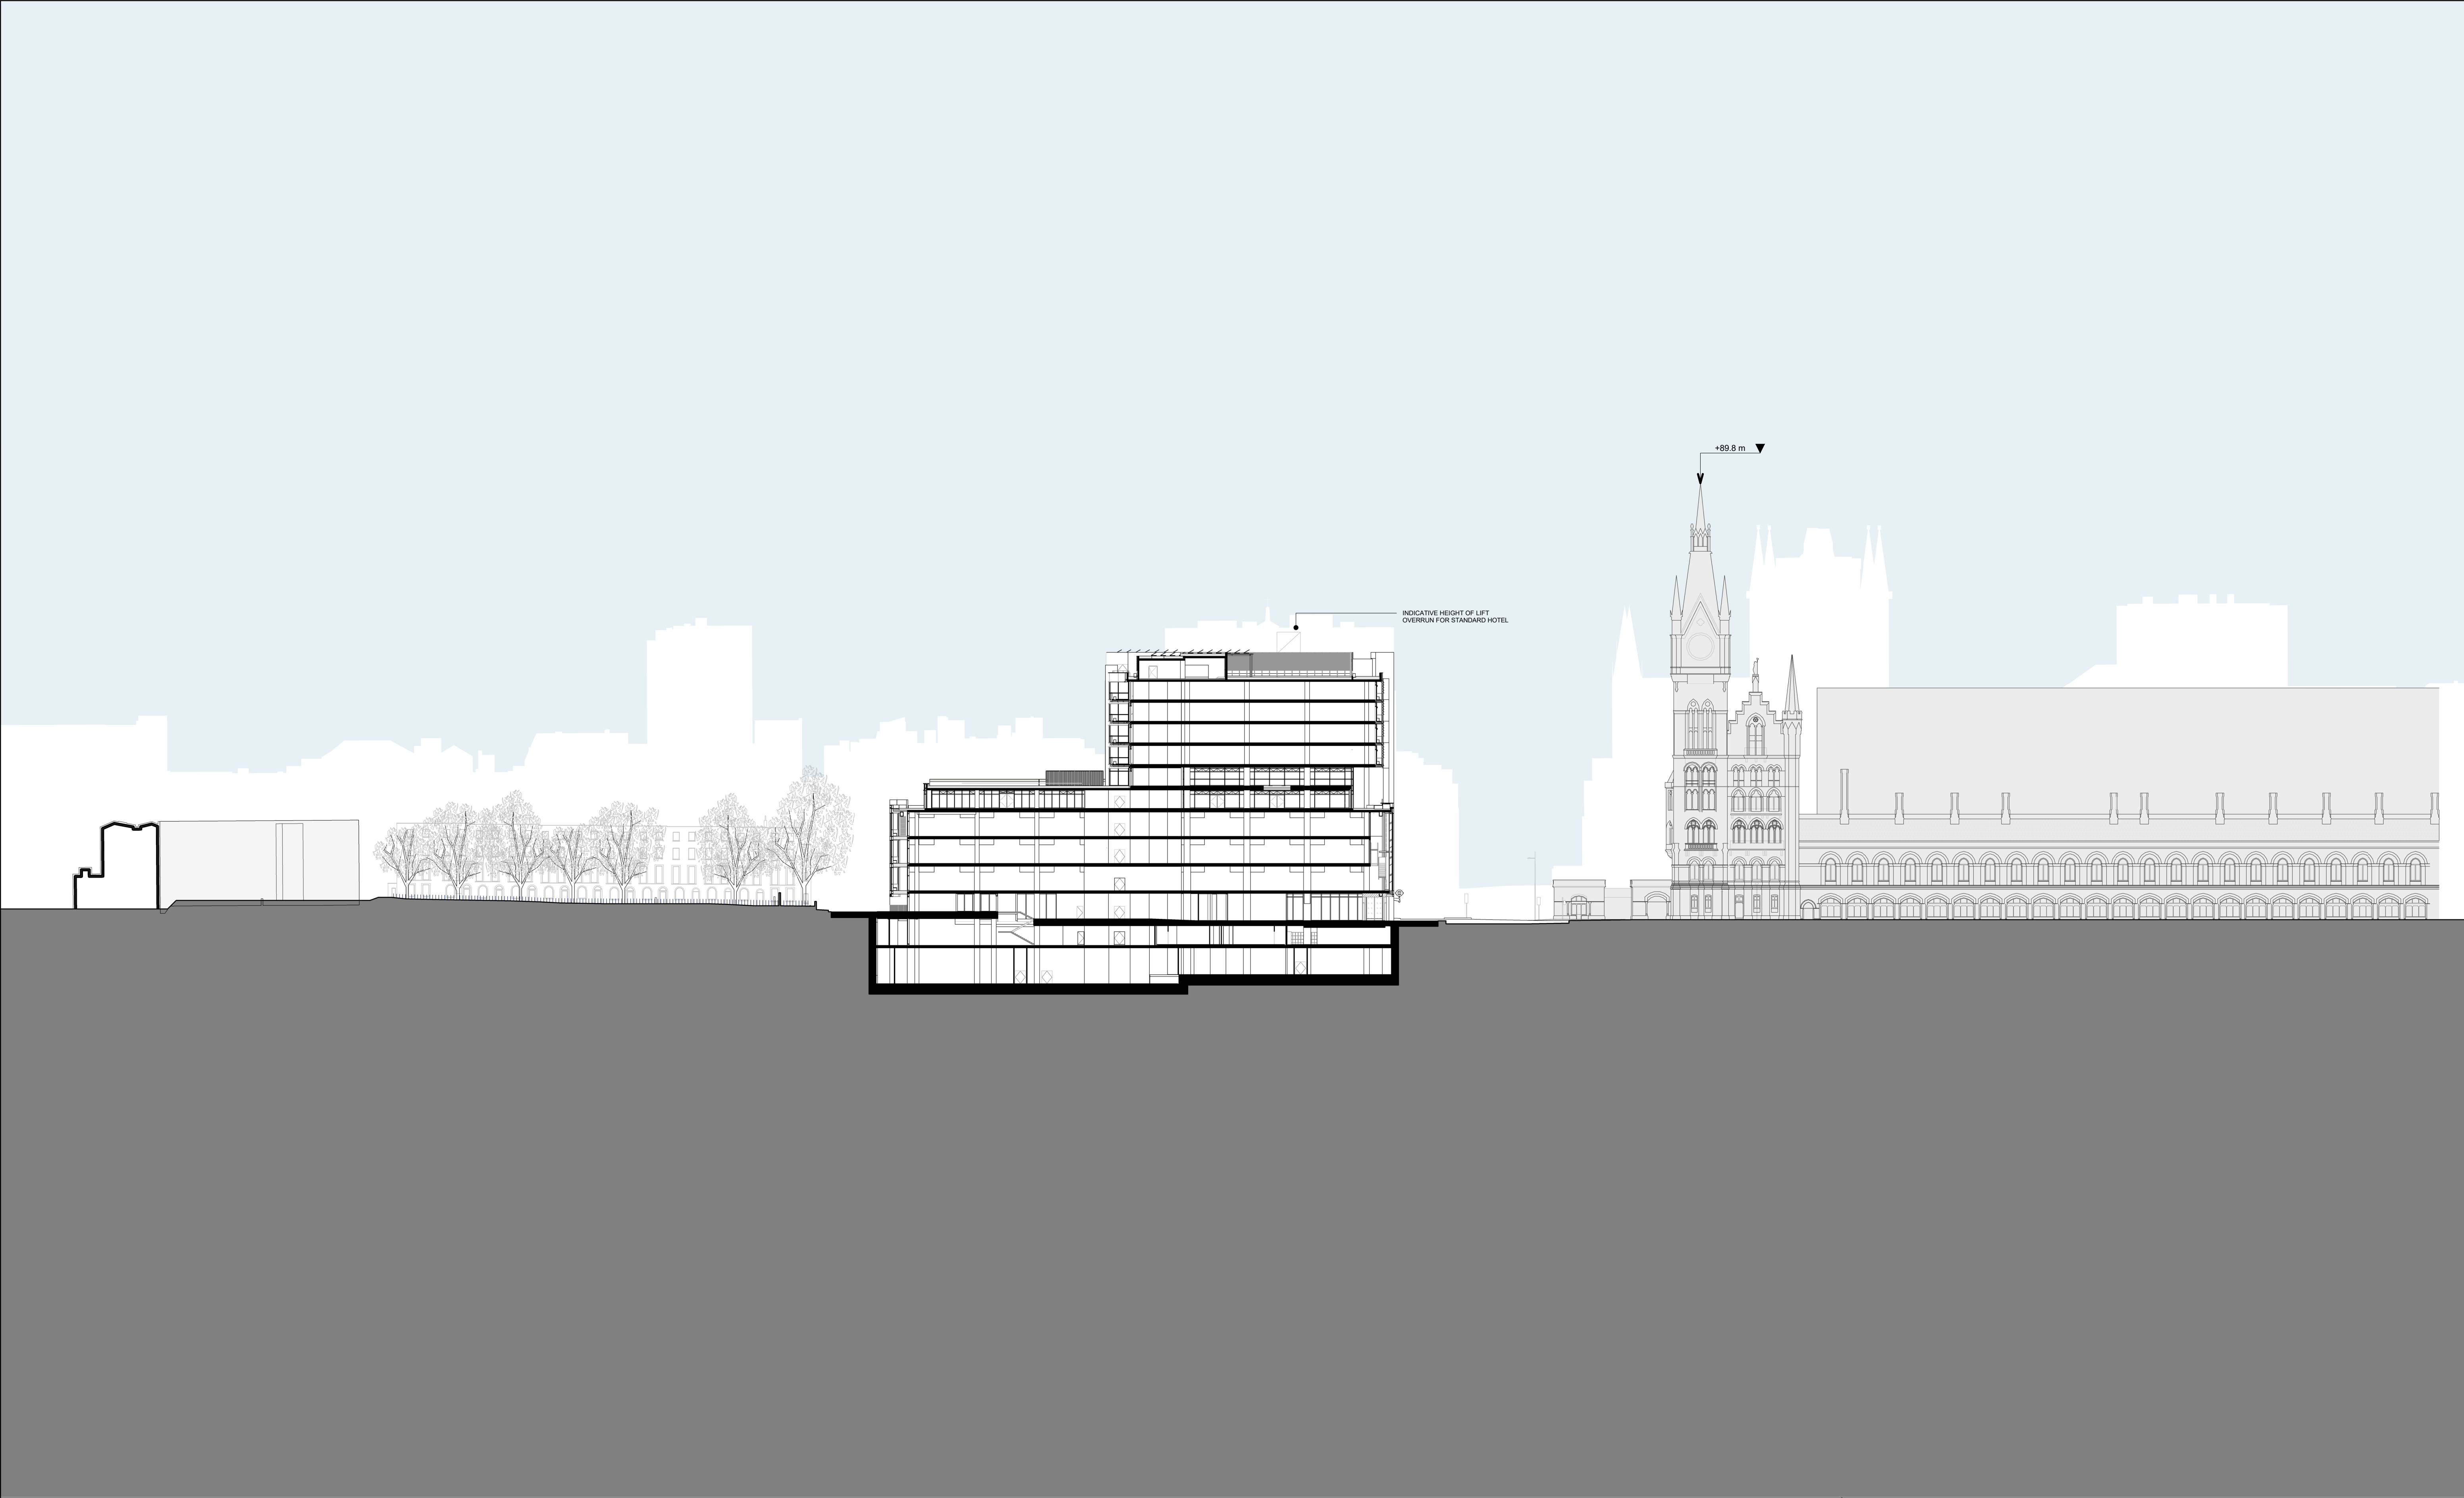

REV	DATE	DESCRIPTION
-----	------	-------------

P01	21/08/20	PLANNING
P02	05/11/20	PLANNING REVISED
P03	11/12/20	PLANNING REVISED
P04	25/03/22	PLANNING REVISED

CLIENT:	PRECIS ADVISORY LTD / ACCESS SELF STORAGE
CONTRACTOR:	
PROJECT MANAGER:	CPC
STRUCTURAL ENGINEER:	AKTII
MECHANICAL ENGINEER:	ATELIER TEN
COST CONSULTANT:	ALINEA
FACADE CONSULTANT:	FMDC
FIRE CONSULTANT:	ARUP
LANDSCAPE CONSULTANT:	BHSLA
ACOUSTIC CONSULTANT:	SANDY BROWN


NOTE

When this drawing is issued in uncontrolled CAD format it will be accompanied by a PDF version and is issued to enable the recipient to prepare their own documents / models / drawings for which they are solely responsible.

The recipient should report all drawing errors, omissions and discrepancies to the architect. All dimensions should be checked on site by the contractor and such dimensions shall be the contractor's responsibility.

Allford Hall Monaghan Morris Limited accepts no responsibility or liability for:-


- any use of this drawing by parties other than the party for whom it was prepared or for purposes other than those for which it was prepared
- any alterations or additions to or discrepancies arising out of changes to the background information on which the drawings are based that was current at the time of issue, and which occur to that information after it has been issued by AHMM
- any loss or degradation of the information held in this drawing resulting from the translation from the original file format to any other file format or from the recipient's reading of it in any other programme or any version of the programme other than that which was used to prepare it
- the accuracy of survey information provided by others or for any costs, claims, proceedings and expenses arising out of reliance on such information
- any scaling from this drawing other than by the local planning authority solely for the purposes of the planning application to which it relates

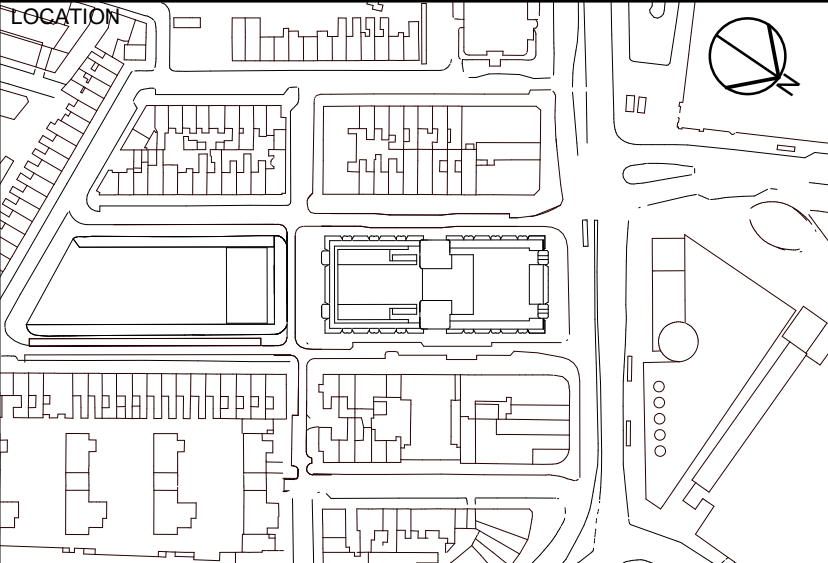

**ALLFORD HALL MONAGHAN MORRIS**  
ARCHITECTS LTD  
MORELANDS, 5-23 OLD STREET LONDON EC1V 9HL  
TEL 020 7251 6261 FAX 020 7251 5123 WEB WWW.AHMM.CO.UK

**BELGROVE HOUSE**  
drawing title / location  
**CONTEXT LONG SECTION - PROPOSED**

drawn by	checked	scale	status
AHMM	HN	1 : 500@A1	PLANNING
project	zone	source	classification
17002	P	A	(00)_P303
			P04

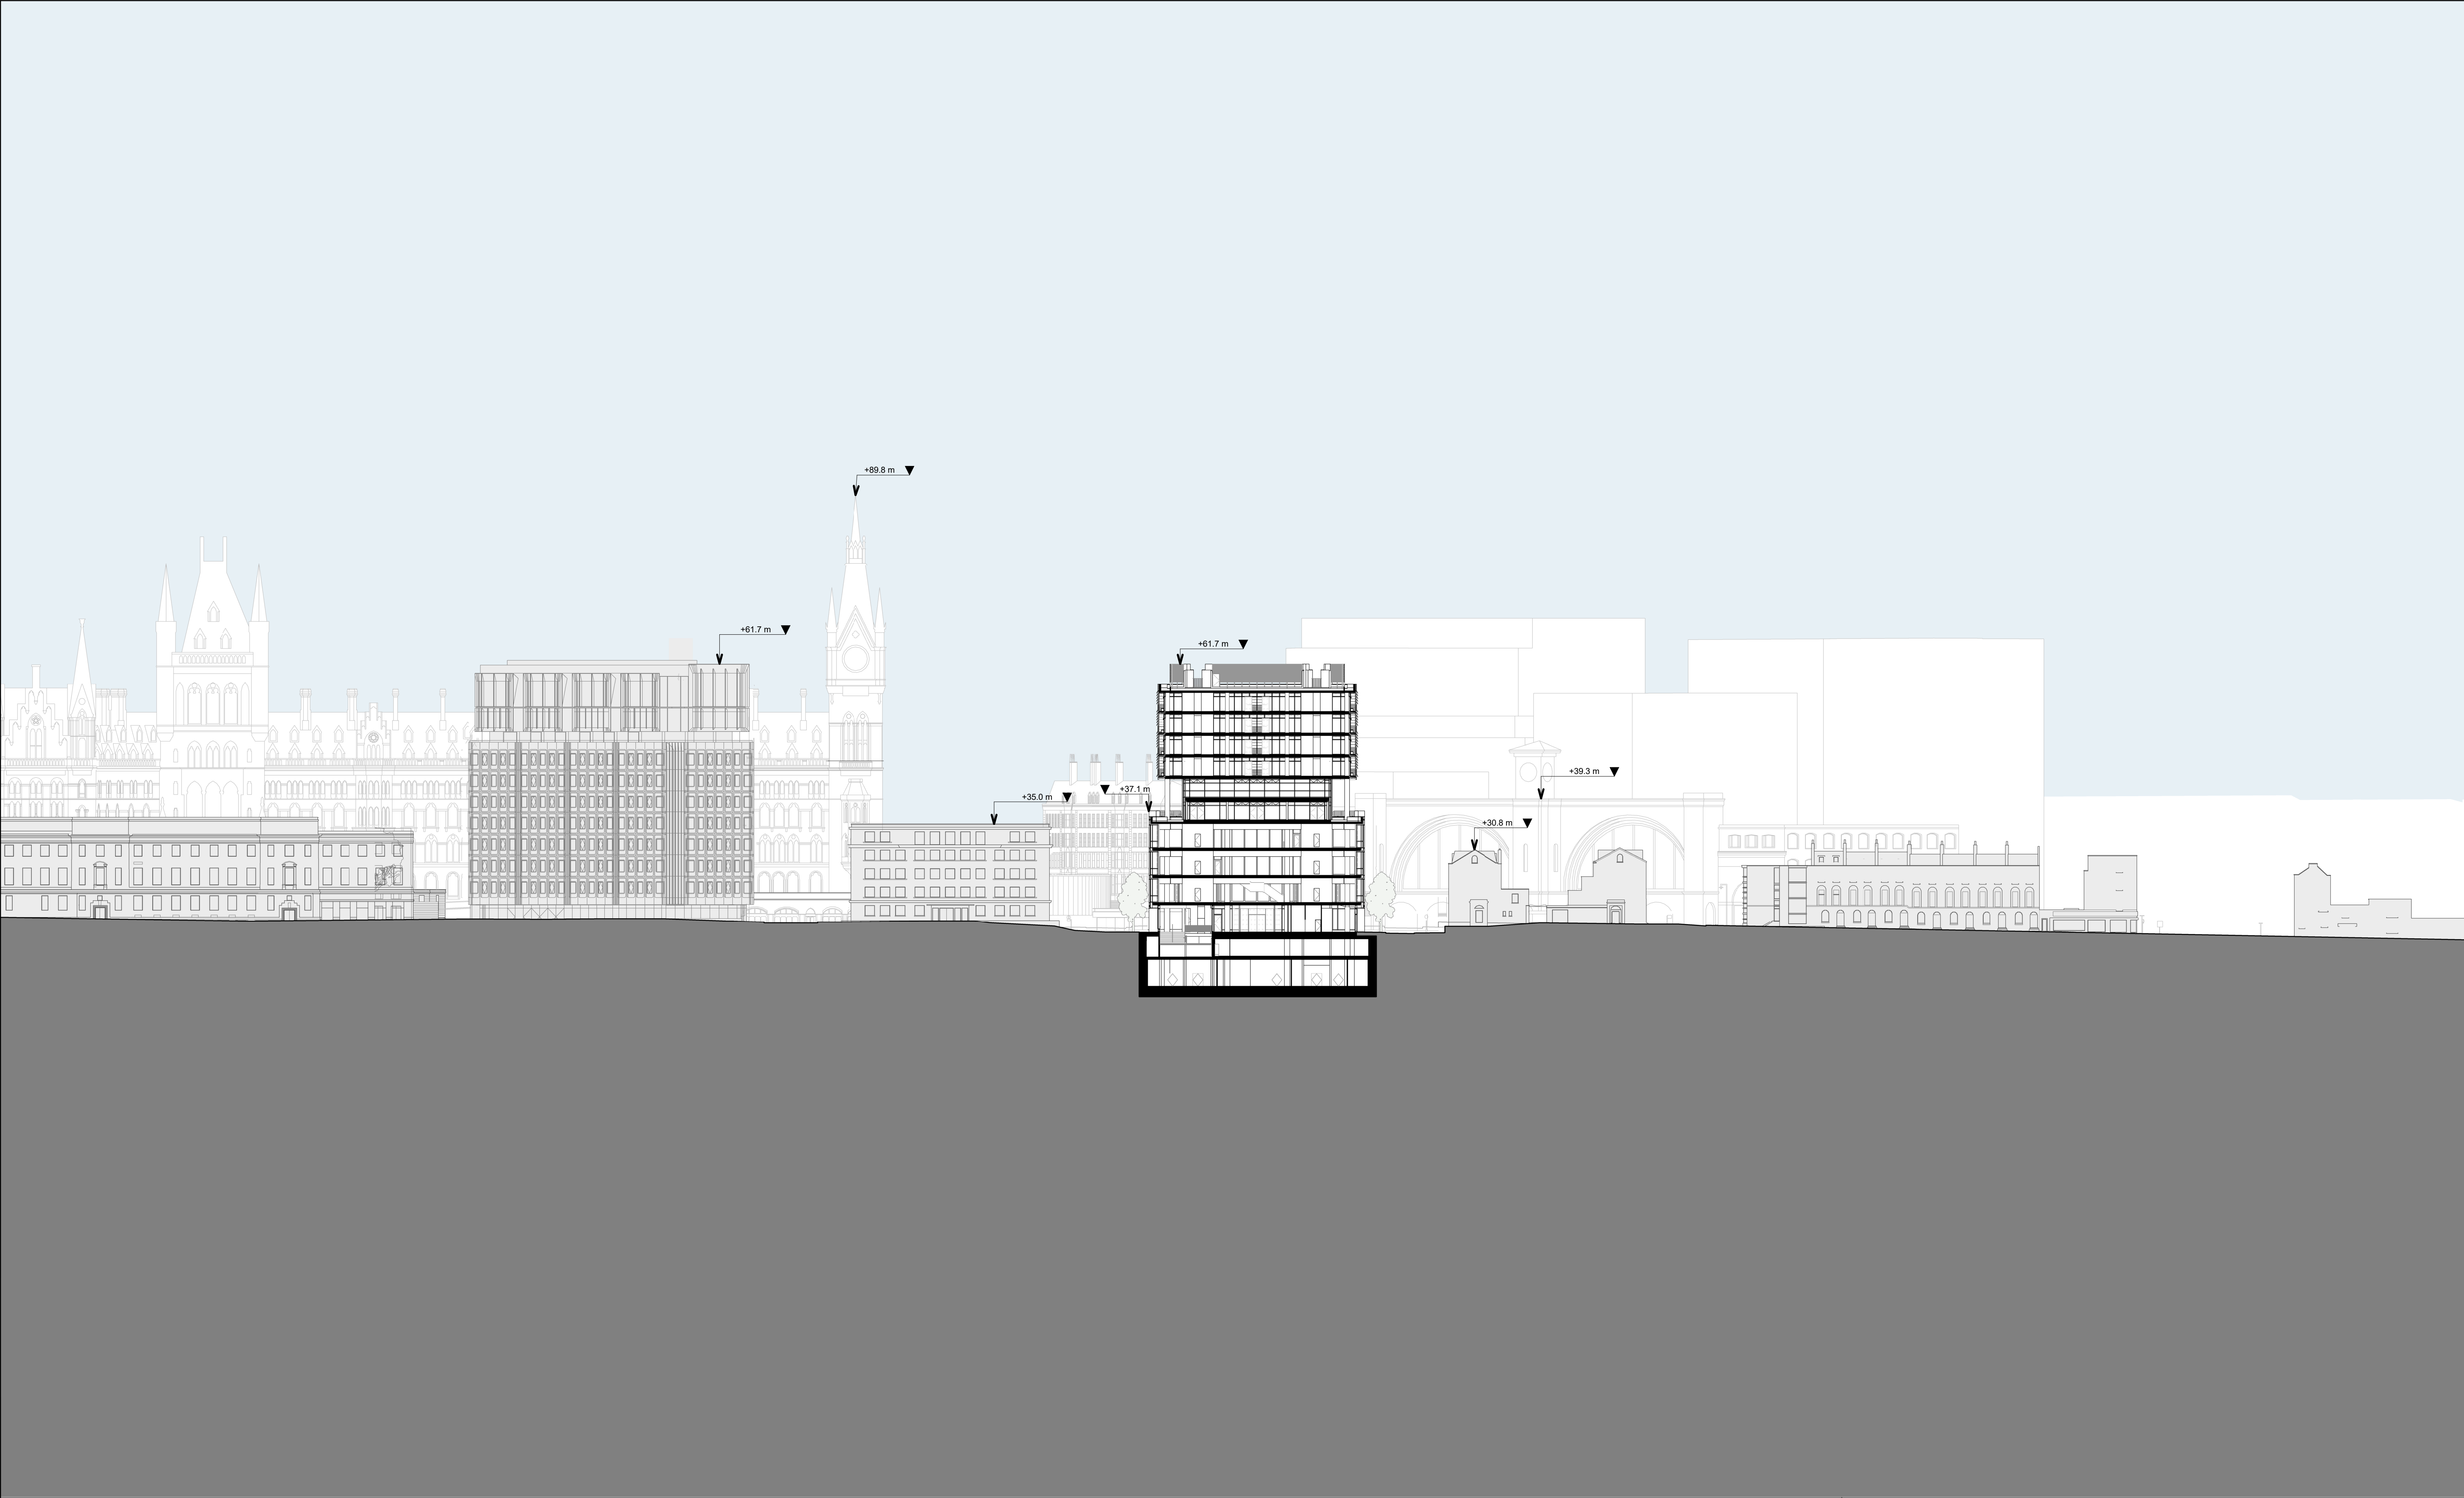

01050m

REVDATEDESCRIPTION

P0121/08/20PLANNING

P0205/11/20PLANNING REVISED

P0311/12/20PLANNING REVISED

P0425/03/22PLANNING REVISED

CLIENT:PRECIS ADVISORY LTD / ACCESS SELF STORAGE

CONTRACTOR:

PROJECT MANAGER:CPC

STRUCTURAL ENGINEER:AKTII

MECHANICAL ENGINEER:ATELIER TEN

COST CONSULTANT:ALINEA

FACADE CONSULTANT:FMDC

FIRE CONSULTANT:ARUP

LANDSCAPE CONSULTANT:BHSLA

ACOUSTIC CONSULTANT:SANDY BROWN

NOTE

When this drawing is issued in uncontrolled CAD format it will be accompanied by a PDF version and is issued to enable the recipient to prepare their own documents / models / drawings for which they are solely responsible.  
The recipient should report all drawing errors, omissions and discrepancies to the architect. All dimensions should be checked on site by the contractor and such dimensions shall be the contractor's responsibility.

Alford Hall Monaghan Morris Limited accepts no responsibility or liability for:-  
- any use of this drawing by parties other than the party for whom it was prepared or for purposes other than those for which it was prepared  
- any alterations or additions to or discrepancies arising out of changes to the background information on which the drawings are based that was current at the time of issue, and which occur to that information after it has been issued by AHMM  
- any loss or degradation of the information held in this drawing resulting from the translation from the original file format to any other file format or from the recipient's reading of it in any other programme or any version of the programme other than that which was used to prepare it  
- the accuracy of survey information provided by others or for any costs, claims, proceedings and expenses arising out of reliance on such information  
- any scaling from this drawing other than by the local planning authority solely for the purposes of the planning application to which it relates

LOCATION

ALLFORD HALL MONAGHAN MORRIS

ARCHITECTS LTD  
MORELANDS, 5-23 OLD STREET LONDON EC1V 9HL  
TEL 020 7251 6261 FAX 020 7251 5123 WEB WWW.AHMM.CO.UK

job title

BELGROVE HOUSE

drawing title / location

CONTEXT SHORT SECTION N.2 - PROPOSED

drawn bycheckedscalestatus



AHMMHN1 : 500@A1PLANNING

projectzoneclassificationdrawing no. revision

17002P A (00)\_P304 P04

© Alford Hall Monaghan Morris Limited



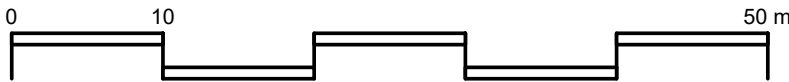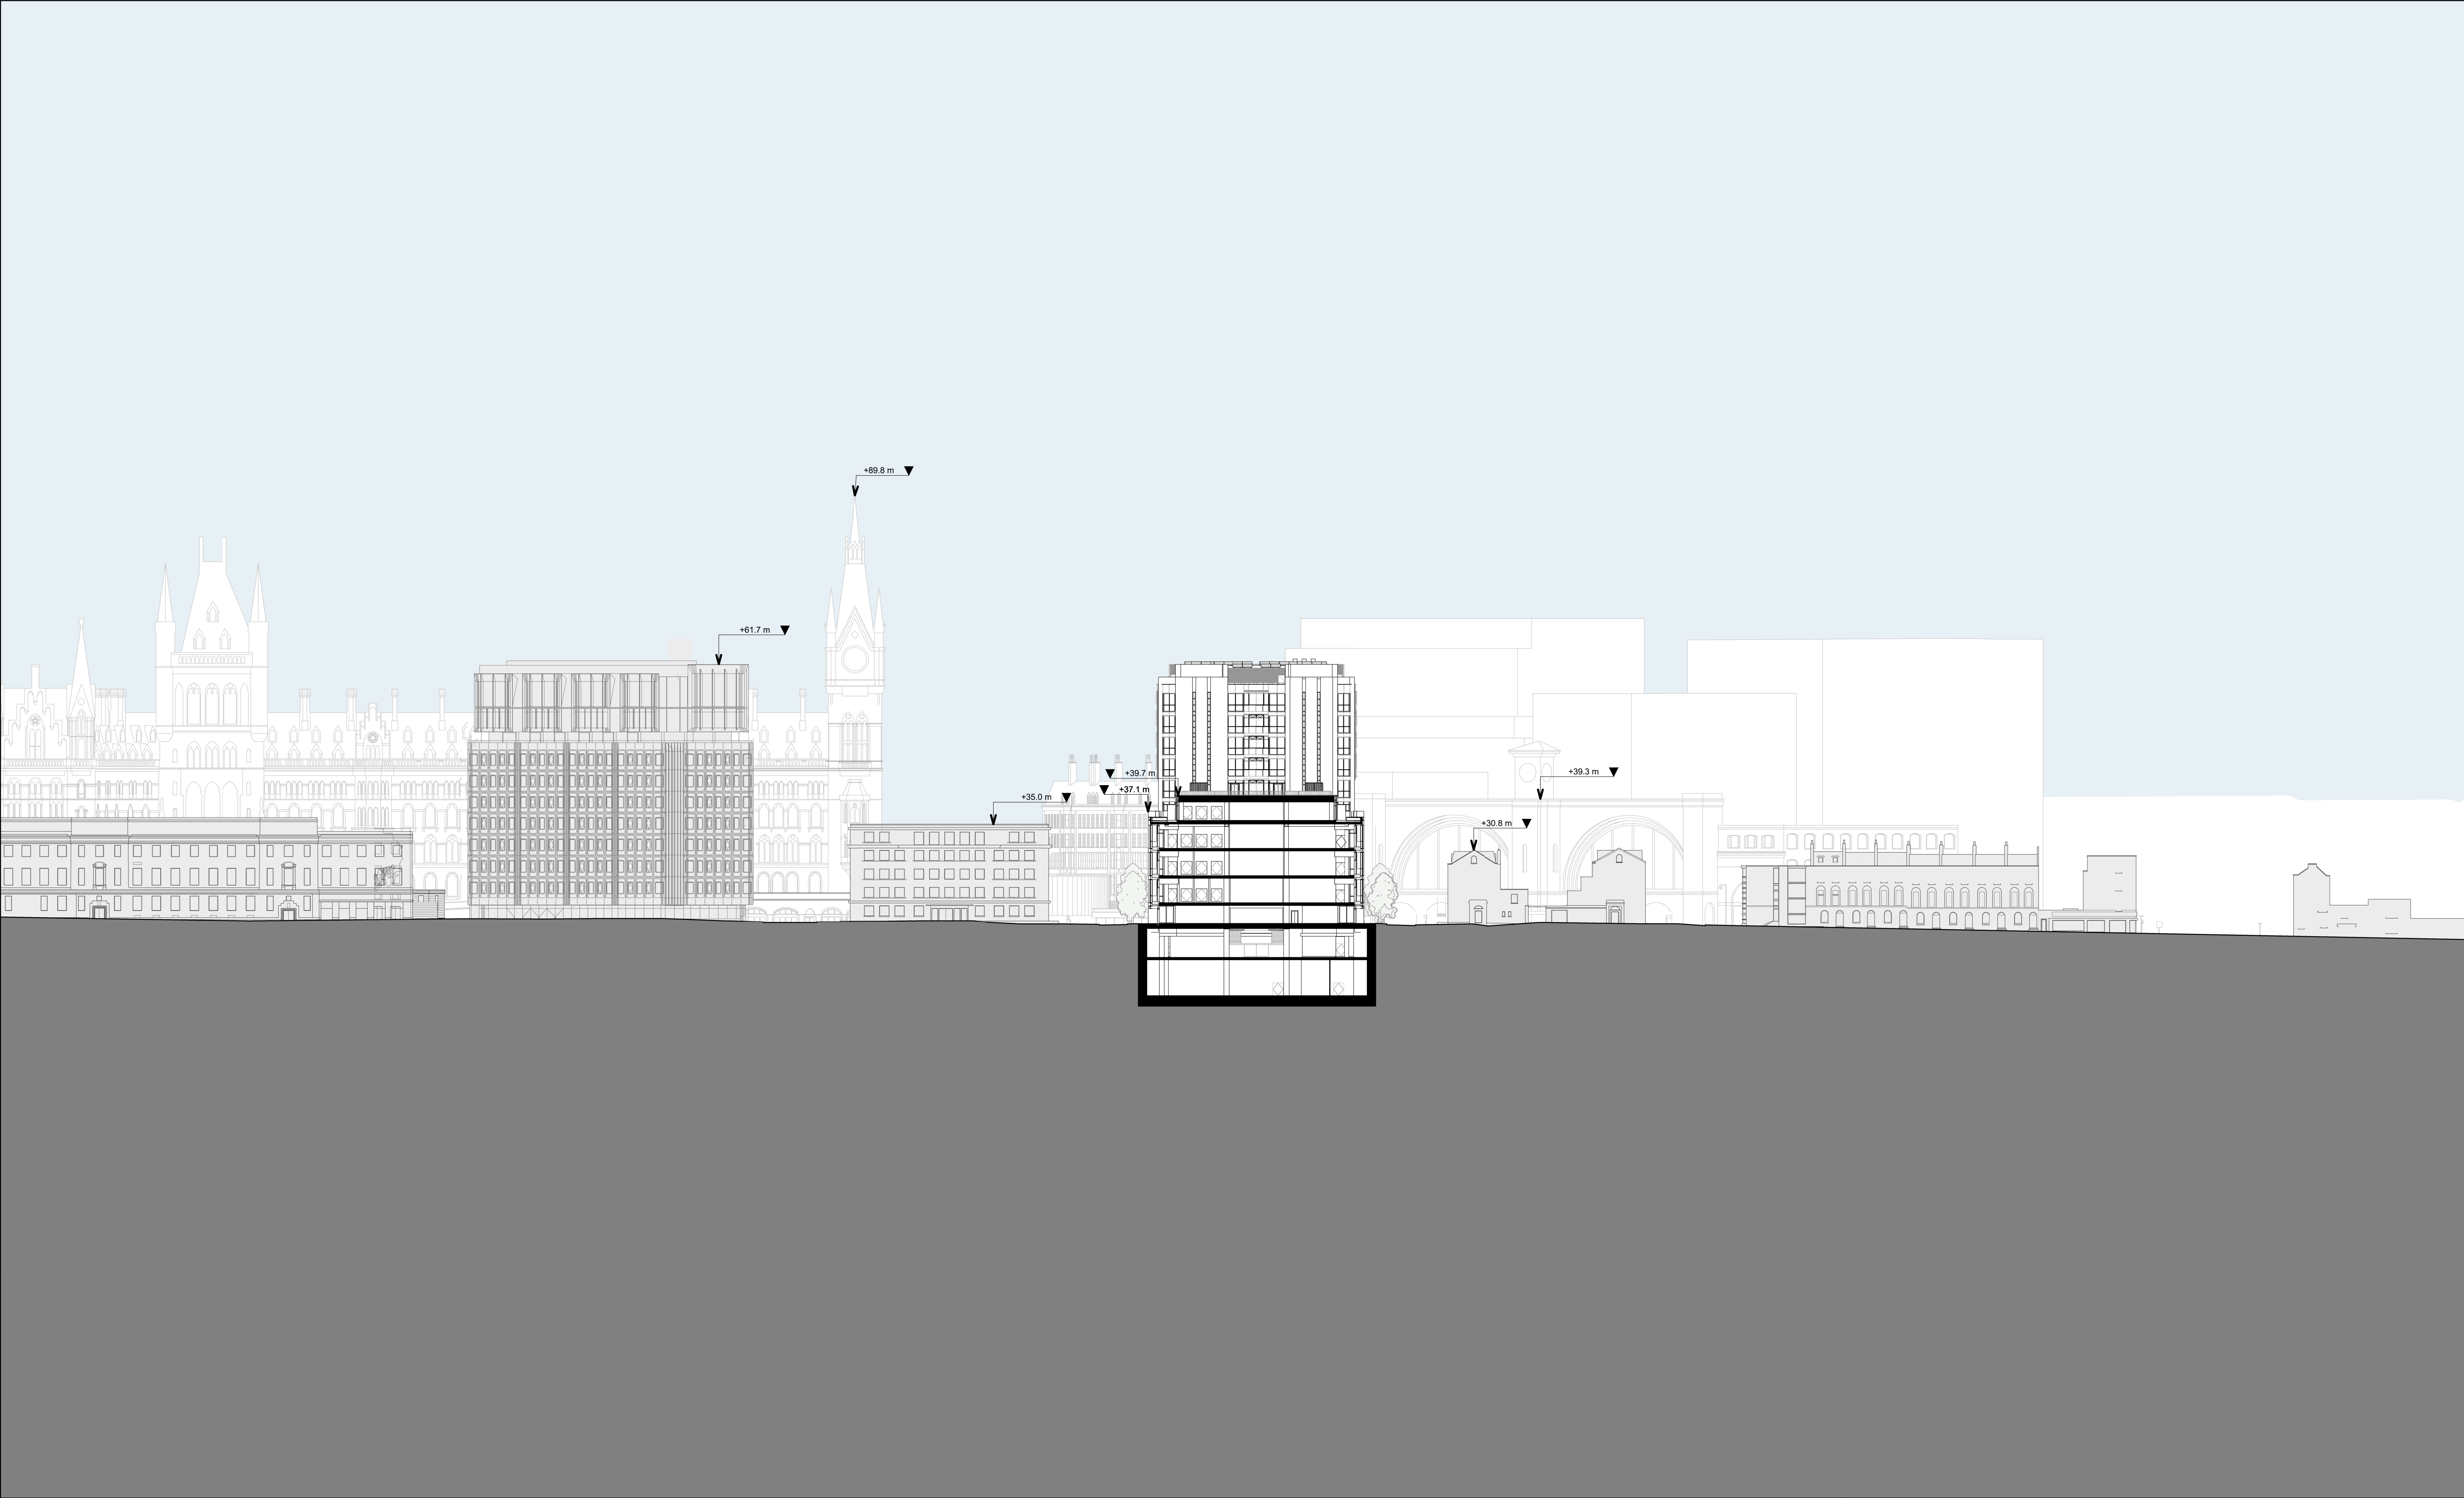

REV DATE DESCRIPTION

P01 21/08/20 PLANNING  
P02 05/11/20 PLANNING REVISED  
P03 11/12/20 PLANNING REVISED  
P04 25/03/22 PLANNING REVISED


CLIENT:	PRECIS ADVISORY LTD / ACCESS SELF STORAGE
CONTRACTOR:	
PROJECT MANAGER:	CPC
STRUCTURAL ENGINEER:	AKTII
MECHANICAL ENGINEER:	ATELIER TEN
COST CONSULTANT:	ALINEA
FACADE CONSULTANT:	FMDC
FIRE CONSULTANT:	ARUP
LANDSCAPE CONSULTANT:	BHSLA
ACOUSTIC CONSULTANT:	SANDY BROWN

NOTE

When this drawing is issued in uncontrolled CAD format it will be accompanied by a PDF version and is issued to enable the recipient to prepare their own documents / models / drawings for which they are solely responsible.  
The recipient should report all drawing errors, omissions and discrepancies to the architect. All dimensions should be checked on site by the contractor and such dimensions shall be the contractor's responsibility.

Allford Hall Monaghan Morris Limited accepts no responsibility or liability for:-  
- any use of this drawing by parties other than the party for whom it was prepared or for purposes other than those for which it was prepared  
- any alterations or additions to or discrepancies arising out of changes to the background information on which the drawings are based that was current at the time of issue, and which occur to that information after it has been issued by AHMM  
- any loss or degradation of the information held in this drawing resulting from the translation from the original file format to any other file format or from the recipient's reading of it in any other programme or any version of the programme other than that which was used to prepare it  
- the accuracy of survey information provided by others or for any costs, claims, proceedings and expenses arising out of reliance on such information  
- any scaling from this drawing other than by the local planning authority solely for the purposes of the planning application to which it relates

LOCATION

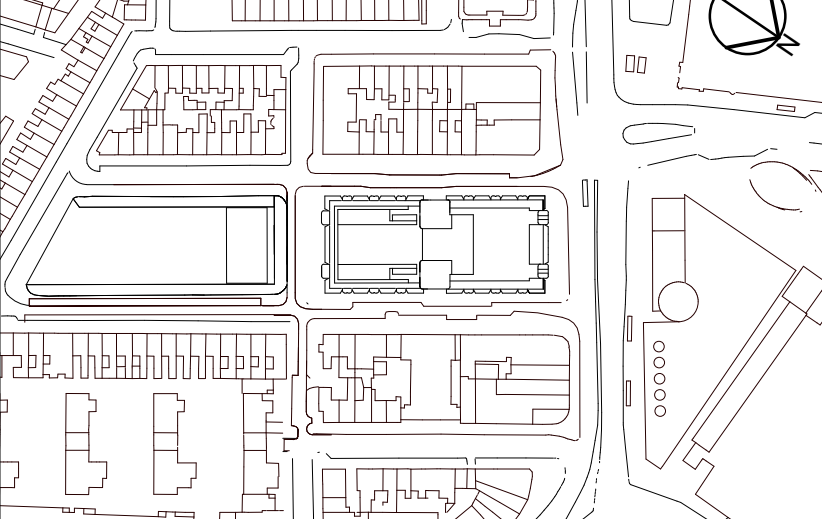

**ALLFORD HALL MONAGHAN MORRIS**

ARCHITECTS LTD  
MORELANDS, 5-23 OLD STREET LONDON EC1V 9HL  
TEL 020 7251 6261 FAX 020 7251 5123 WEB WWW.AHMM.CO.UK

job title  
**BELGROVE HOUSE**

drawing title / location  
**CONTEXT SHORT SECTION N.4 - PROPOSED**

drawn by	checked	scale	status
AHMM	HN	1 : 500@A1	PLANNING
project	zone	source	classification
17002	P	A	(00)_P305 P04