


**DO NOT SCALE FROM THIS DRAWING**  
 (Construction Stage)  
 Figured dimensions only are to be taken from this drawing. All dimensions are to be checked on site before any work is put in hand. If in doubt, ask.  
 Any discrepancies to be highlighted to 4H Architecture prior to procurement and in good time.  
 Copyright © 4H Architecture 2022  
 Registered in England & Wales. Registered No. 12112149

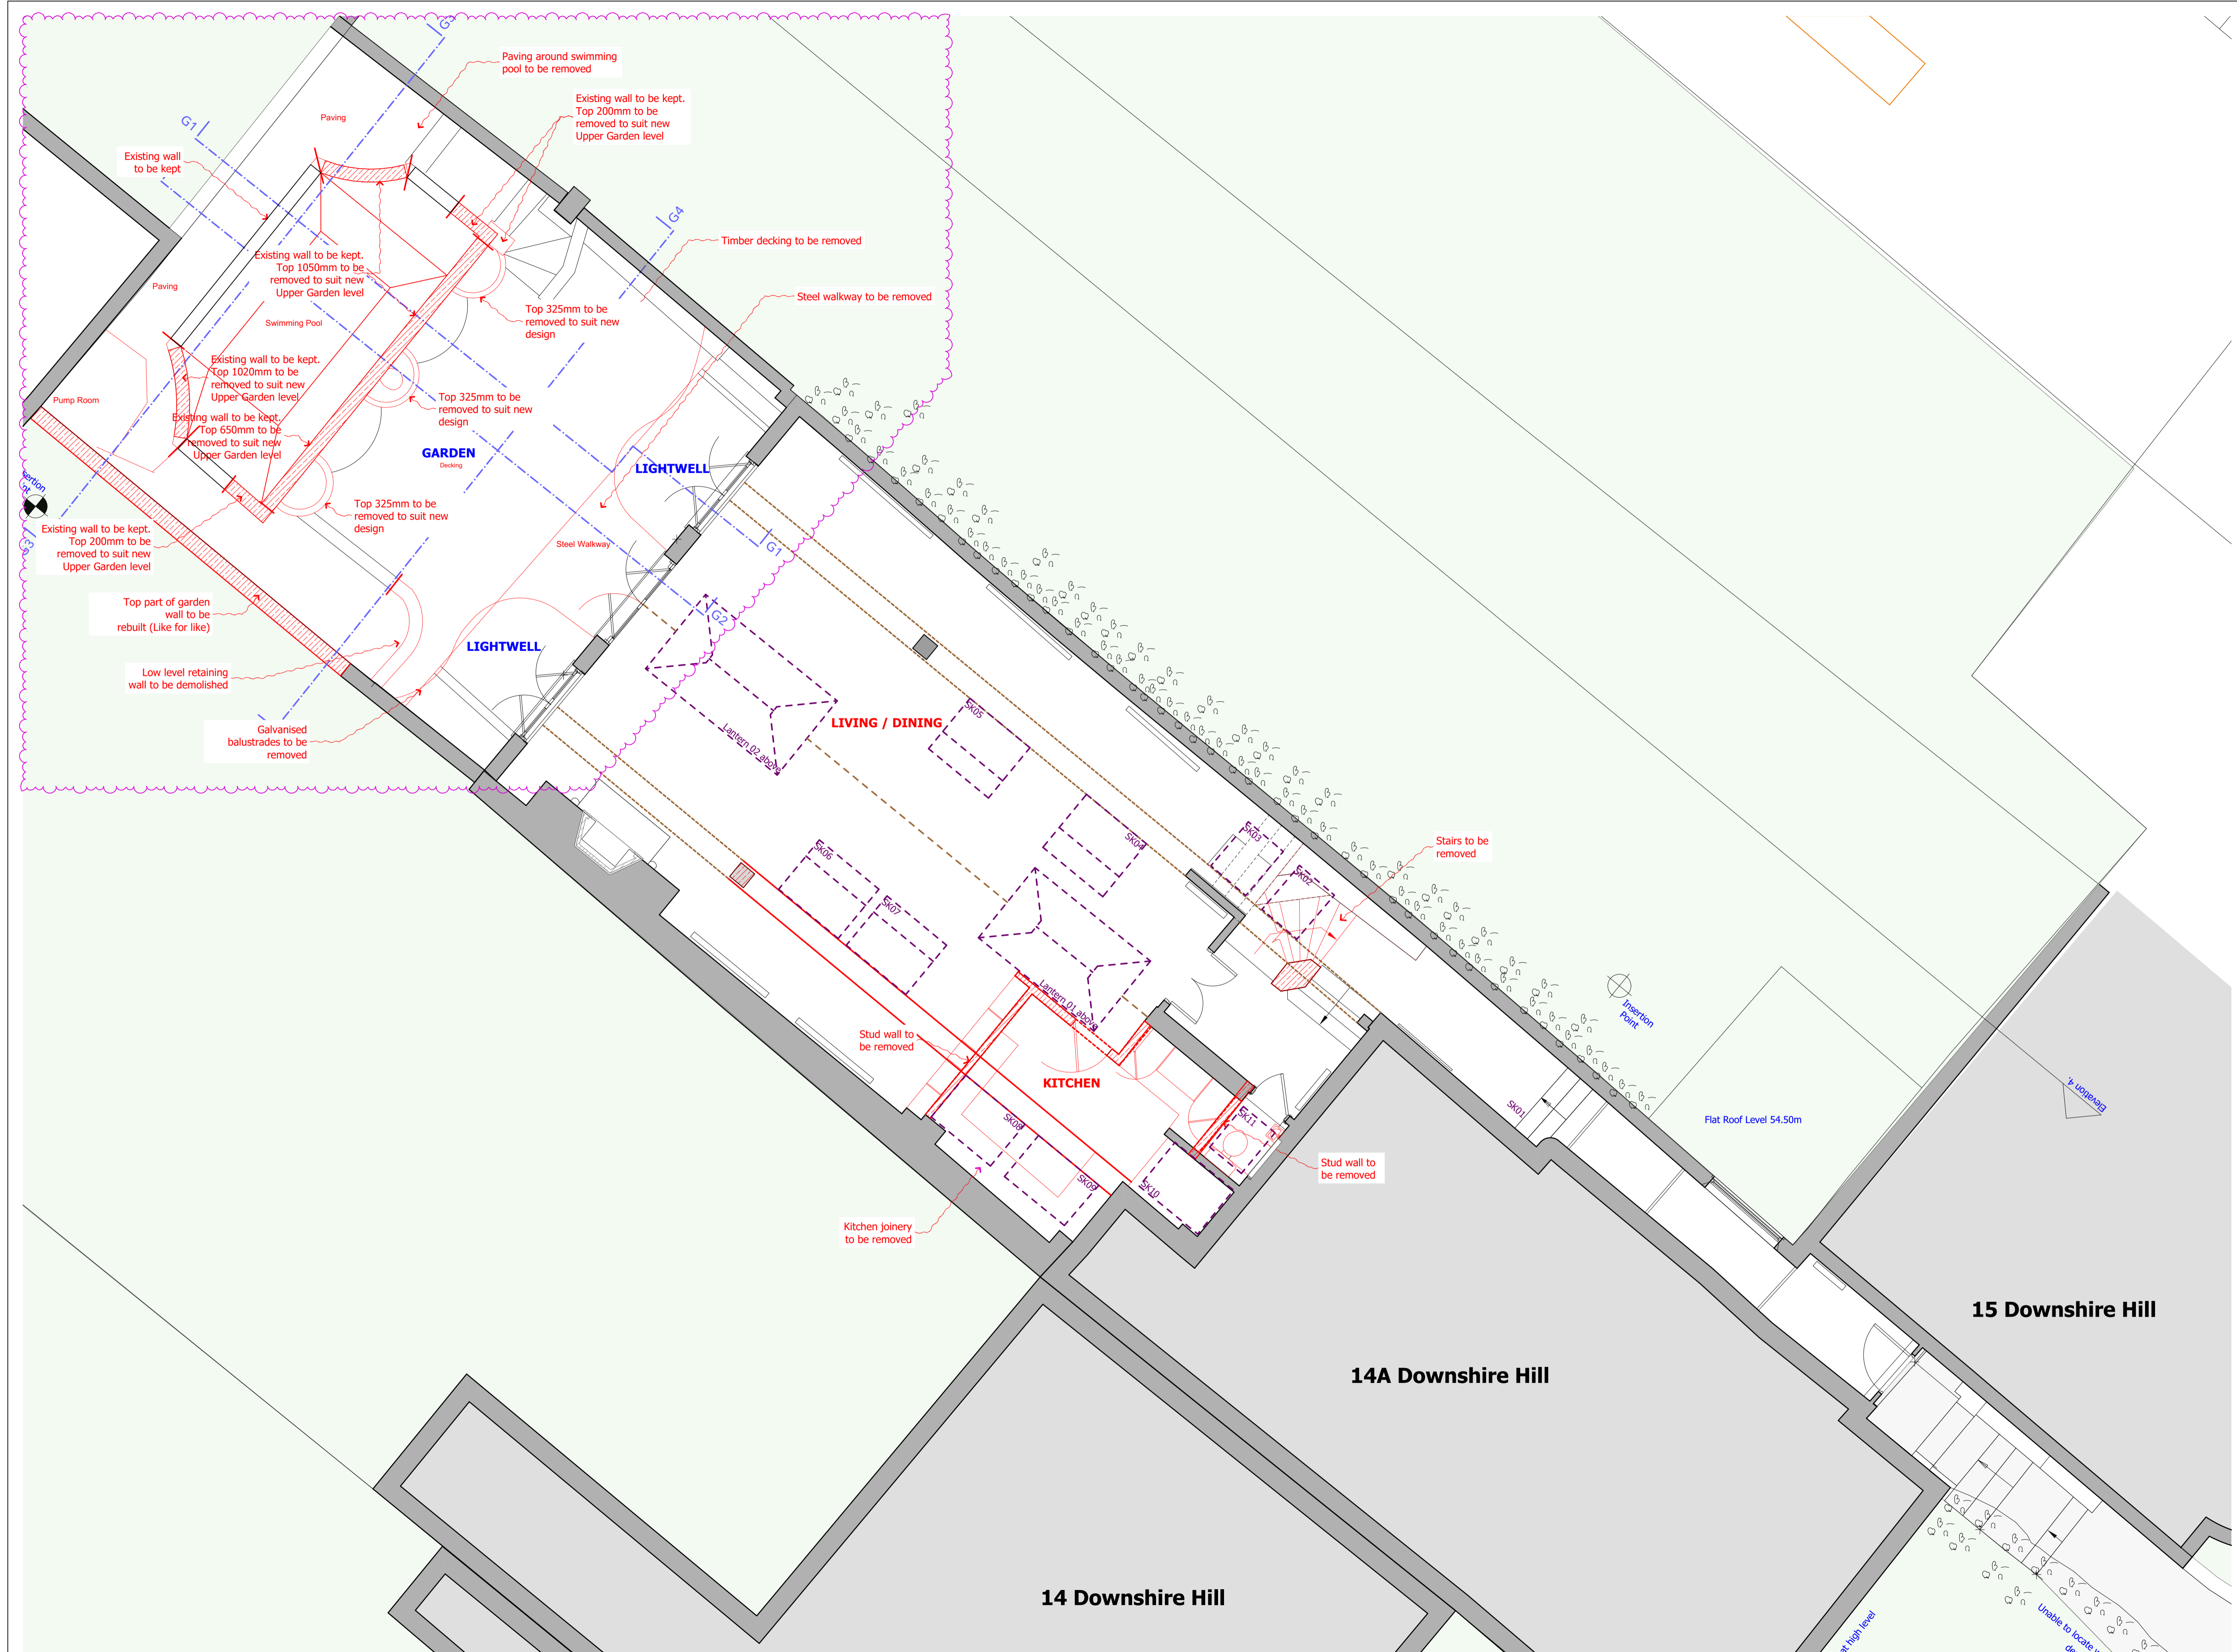

Revision		
LBC01	LBC	03.01.2022.
LBC02	LBC - Less demolition works	07.04.2022.

designed / drawn by  
**4H Architecture**  
 phone 07515 772458  
 email info@4harchitecture.co.uk  
 www.4harchitecture.co.uk

project  
**096\_14B Downshire Hill**  
 site address  
**14B Downshire Hill,  
 London,  
 NW3 1NR**

client  
**Kropifko Properties Ltd.**

drawing title  
**Demolition Plan - Ground Floor**

project number\_drawing number\_revision  
**096\_017\_LBC02**

date  
**03.01.2022.**

scale  
 1:50  
 0 1 2.5m