


scale 1:50

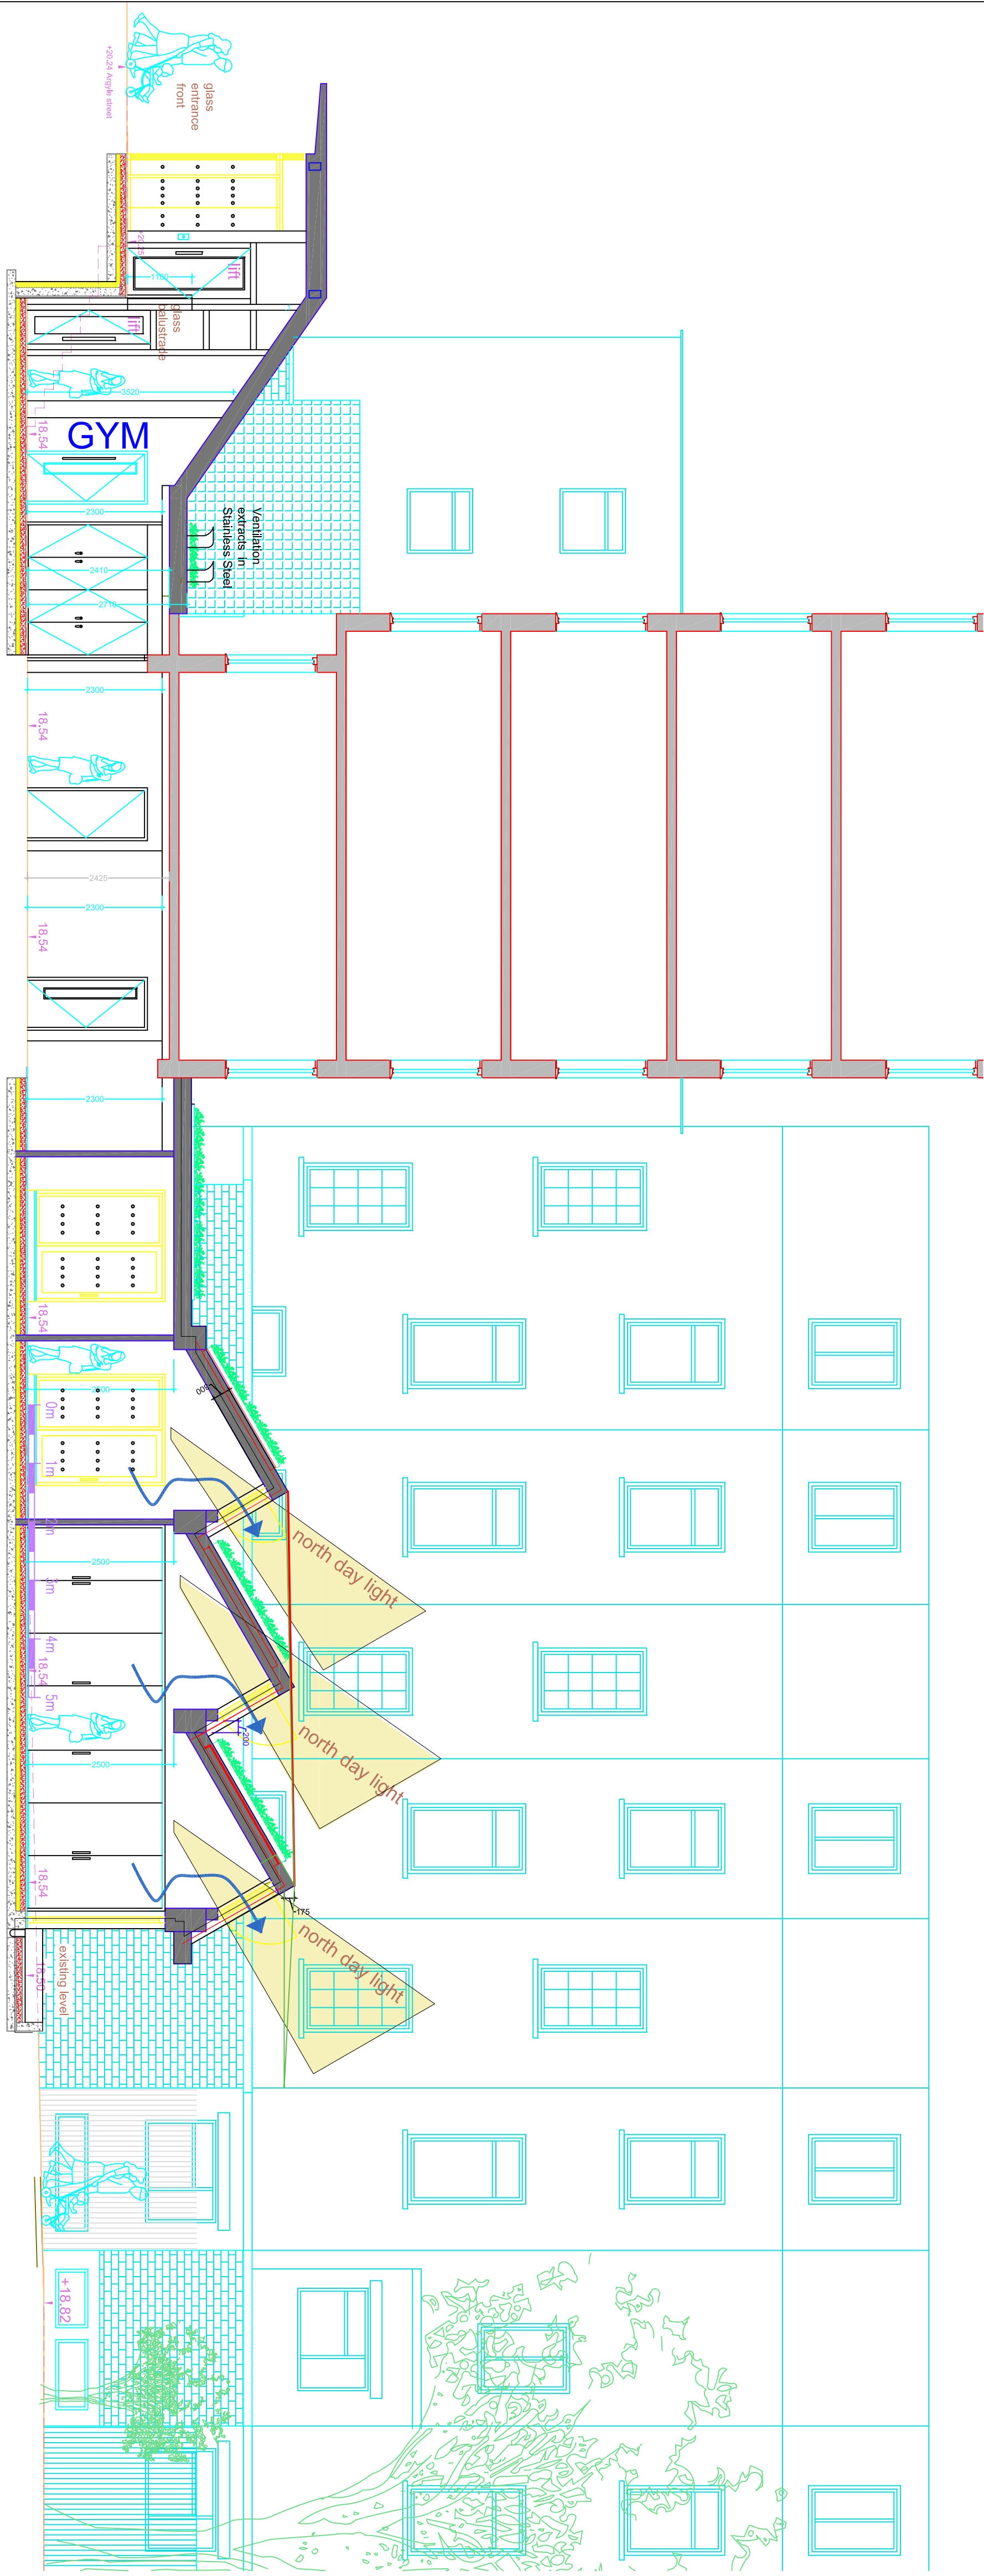

## Section CC as proposed

scale 1:100

Note:  
This drawing may not be copied, reproduced or given to any third parties for any reason whatsoever without the written permission of Architects Network Ltd. Please note this drawing is protected under Copyright and remains the property of Architects Network Ltd at all times.  
All dimensions must be checked on site and not scaled from the drawing.  
Proposals are subject to full dimensional site survey.  
Drawings subject to full dimensional site survey.  
Building parameters taken from drawings provided.  
Submit shop drawings for Architects Network Approval of General Arrangement before Fabrication.  
Architects**Network** Ltd

architectsnetwork

B 08.04.2022 ZigZag roof profile reduced by 175mm from peak

A 08.10.2020 Entrance and bicycle area changed. Fence behind hedge at front and and air ventilation ducts added

revision

KINGS CROSS COMMUNITY HUB

Section CC as proposed

Drawing No. 16L12AL06

Rev. B

Scale 1:100&50@A2 Date 24.07.2020 Drawn by SP CAD ref: 16L12PL01

Architects Network Ltd 15 Gainsess Road, London, NW6 2NS T 020 7209 1123 F 020 7209 1277 E design@architectsnetwork.co.uk