

GREAT COURT PUBLIC CONCOURSE
(Upper Part)
G/2/010

firestopping to existing and new services
through gallery walls as P12/130

line of concrete beams in ceiling void over

Existing curved plasterboard wall, relined
as K10/205. Decorate as M60/110.


Retail walls rebuilt as K10/125.
Decorate M60/110

shadow gap detail at
skirting level to wall

firestopping to existing and new services
through gallery walls as P12/130

HOTUNG TEMPORARY EXHIBITION GALLERY
G/3/120

Rubber tile M50/150

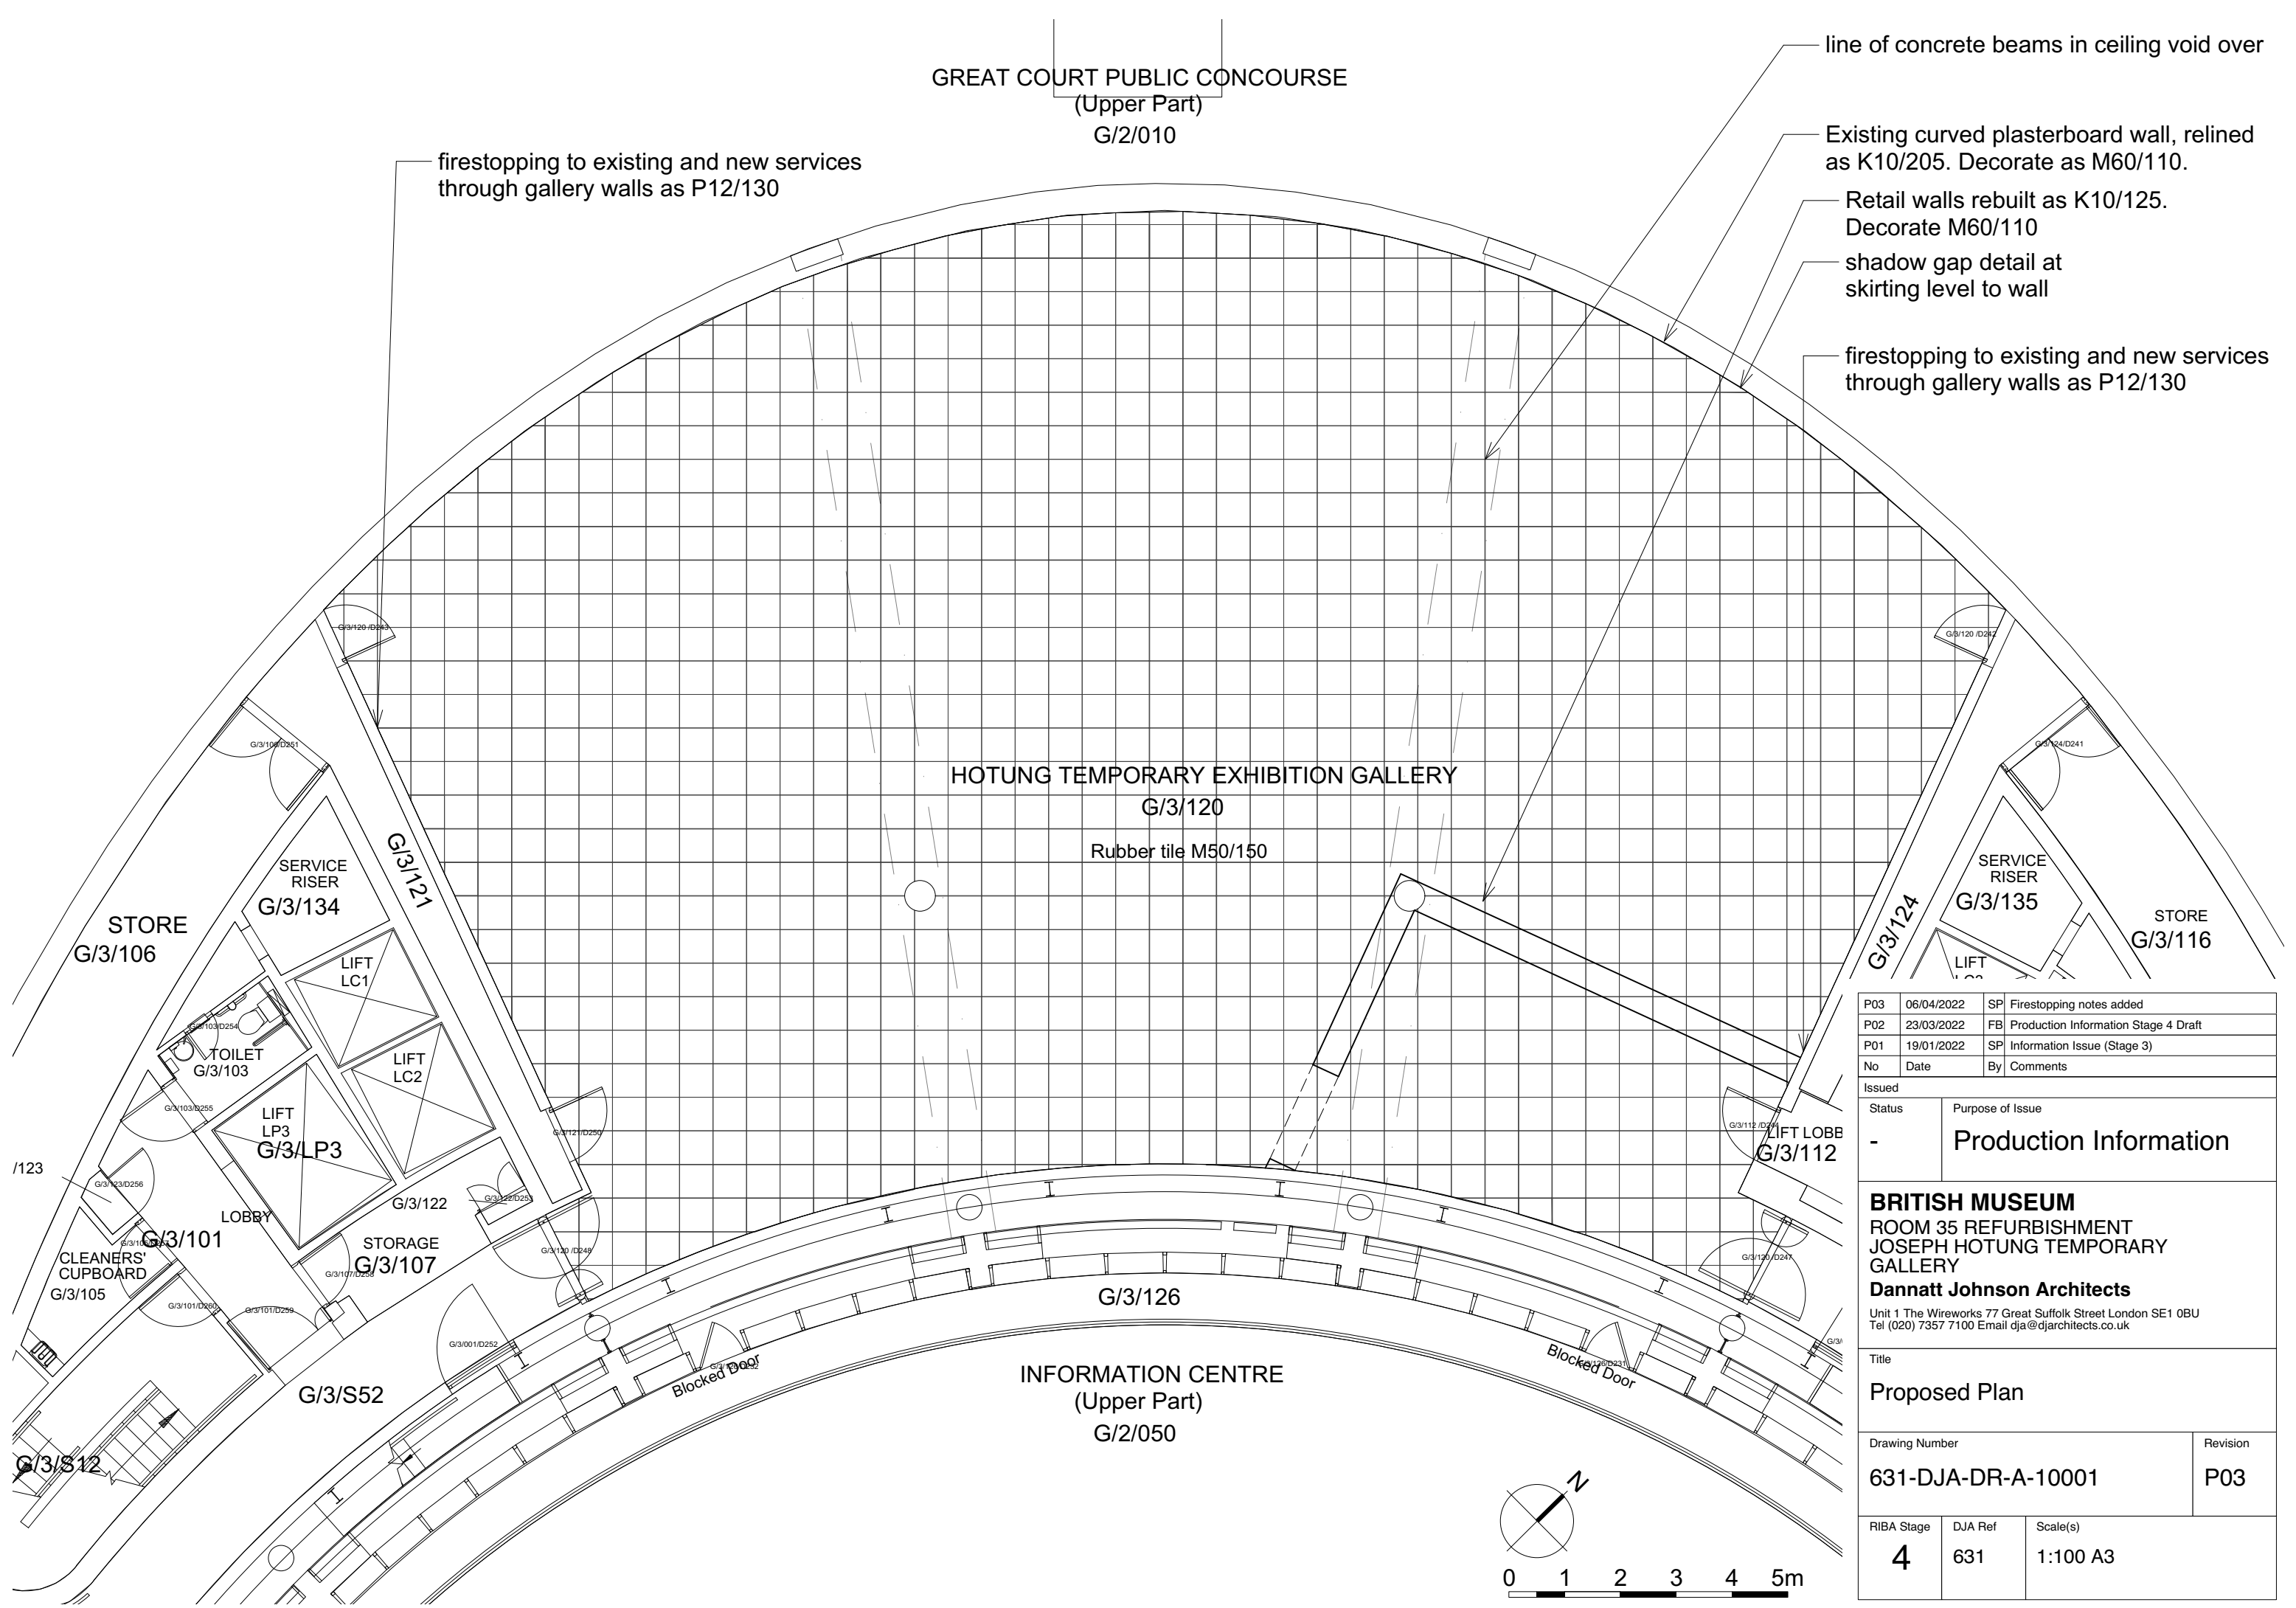

P03	06/04/2022	SP	Firestopping notes added
P02	23/03/2022	FB	Production Information Stage 4 Draft
P01	19/01/2022	SP	Information Issue (Stage 3)
No	Date	By	Comments

Issued	
Status	Purpose of Issue
-	Production Information

BRITISH MUSEUM
ROOM 35 REFURBISHMENT
JOSEPH HOTUNG TEMPORARY
GALLERY
Dannatt Johnson Architects
Unit 1 The Wireworks 77 Great Suffolk Street London SE1 0BU
Tel (020) 7357 7100 Email dja@djarchitects.co.uk

Title
Proposed Plan

Drawing Number	Revision
631-DJA-DR-A-10001	P03

RIBA Stage	DJA Ref	Scale(s)
4	631	1:100 A3

