

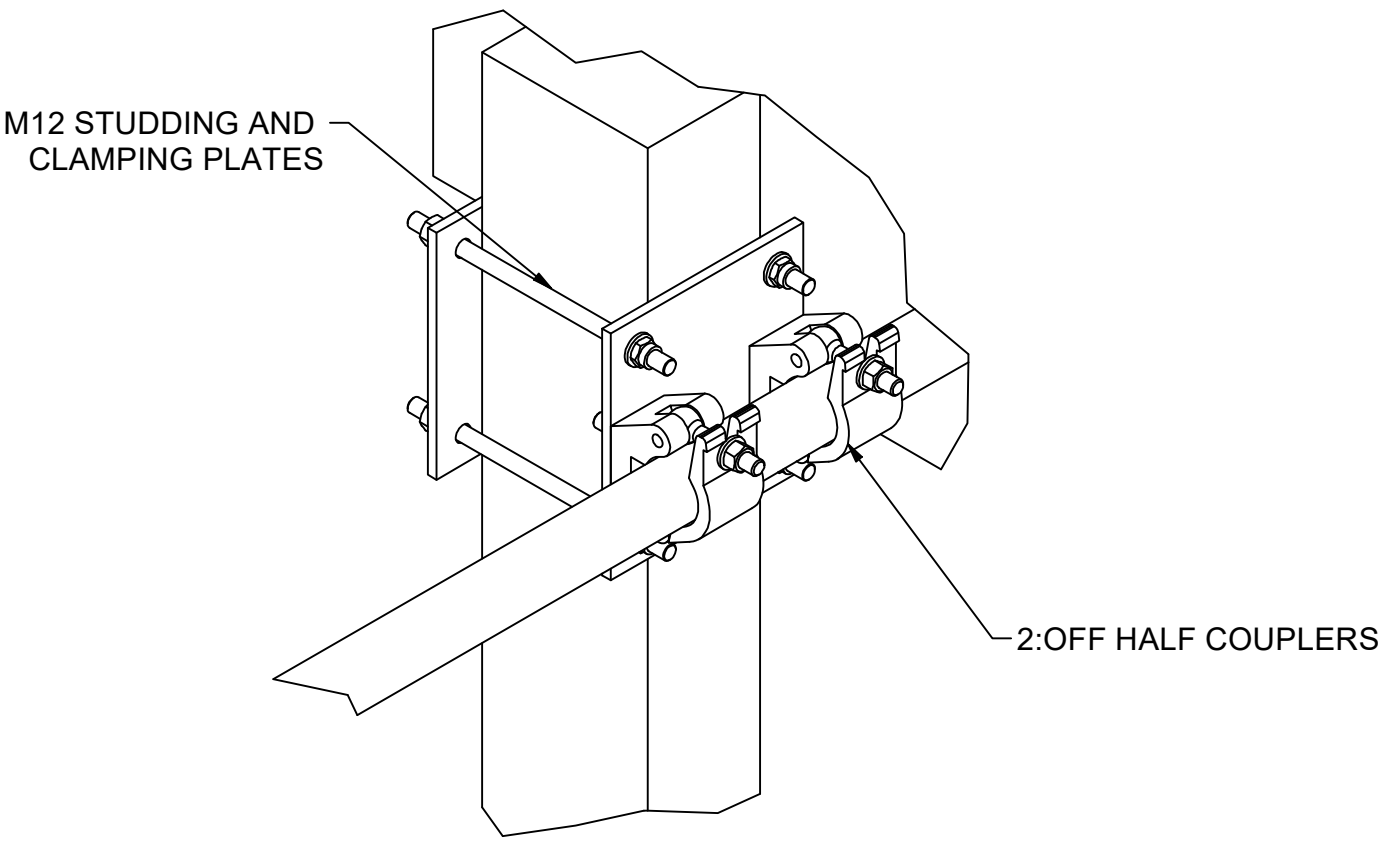
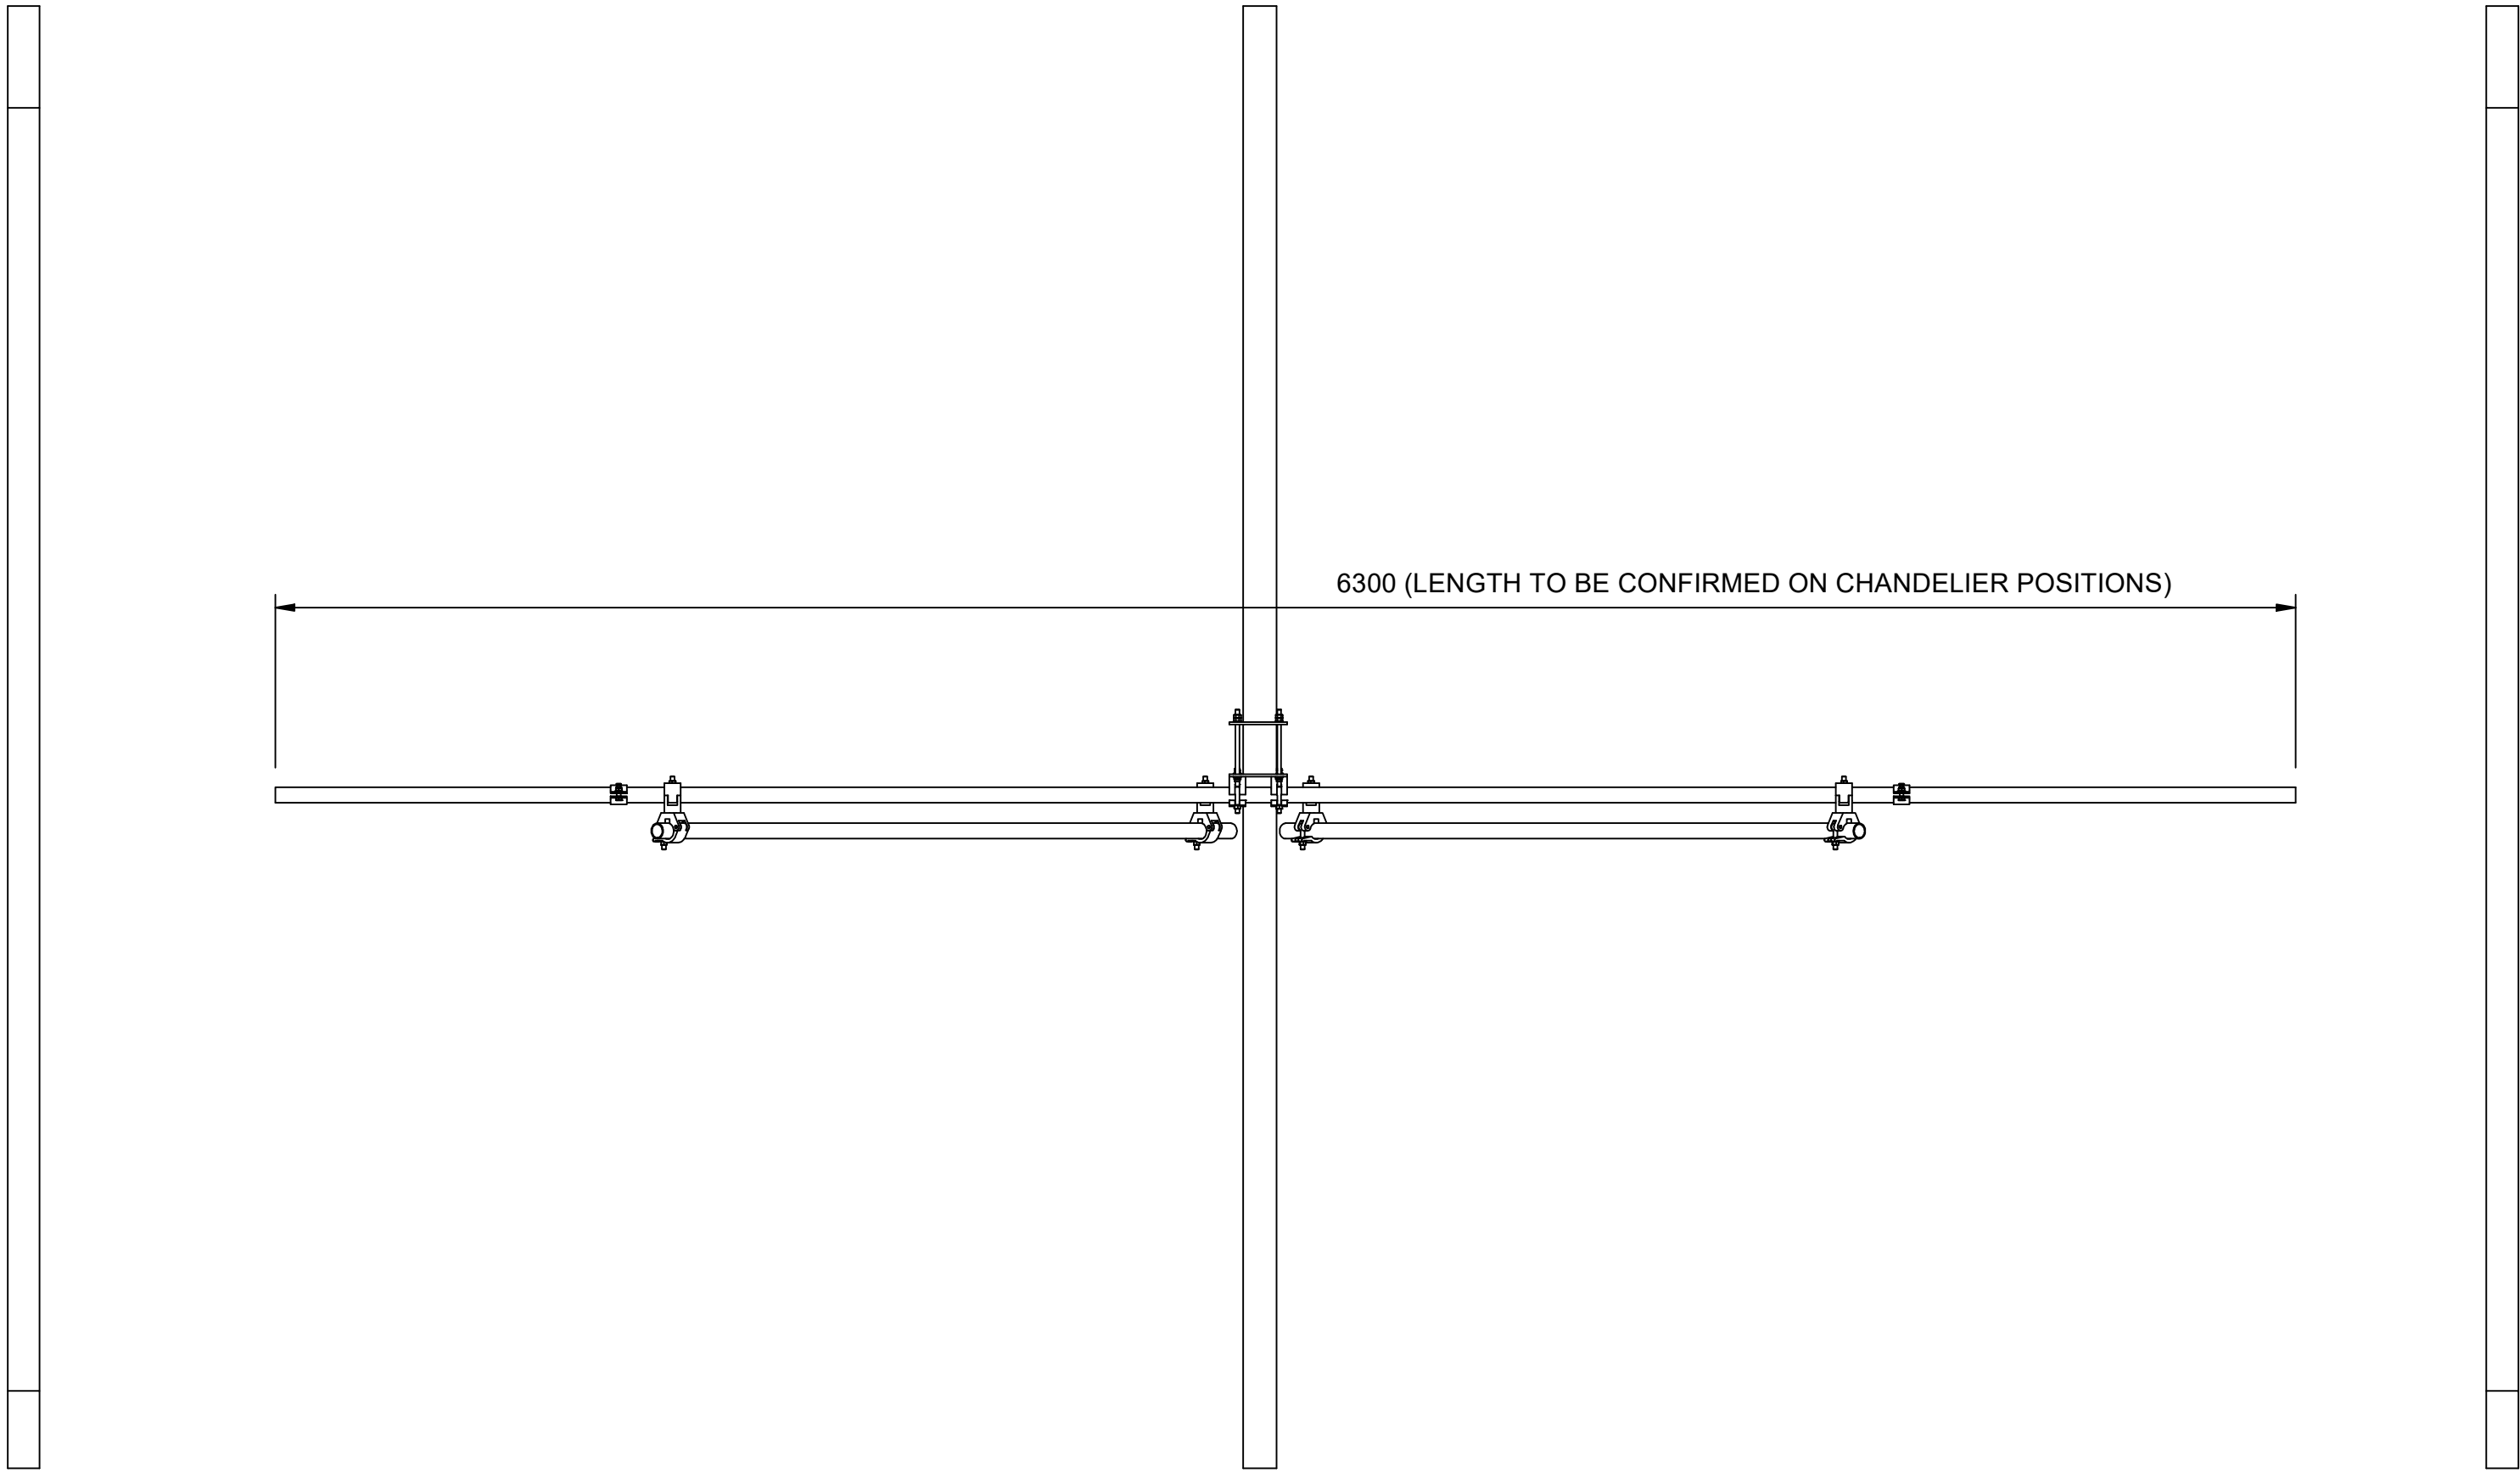
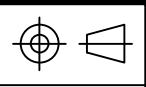
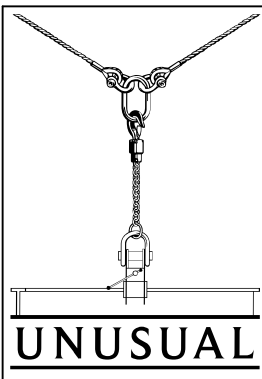


	CUT	FAB	PAINT	INSP.
DATE				
SIGN				

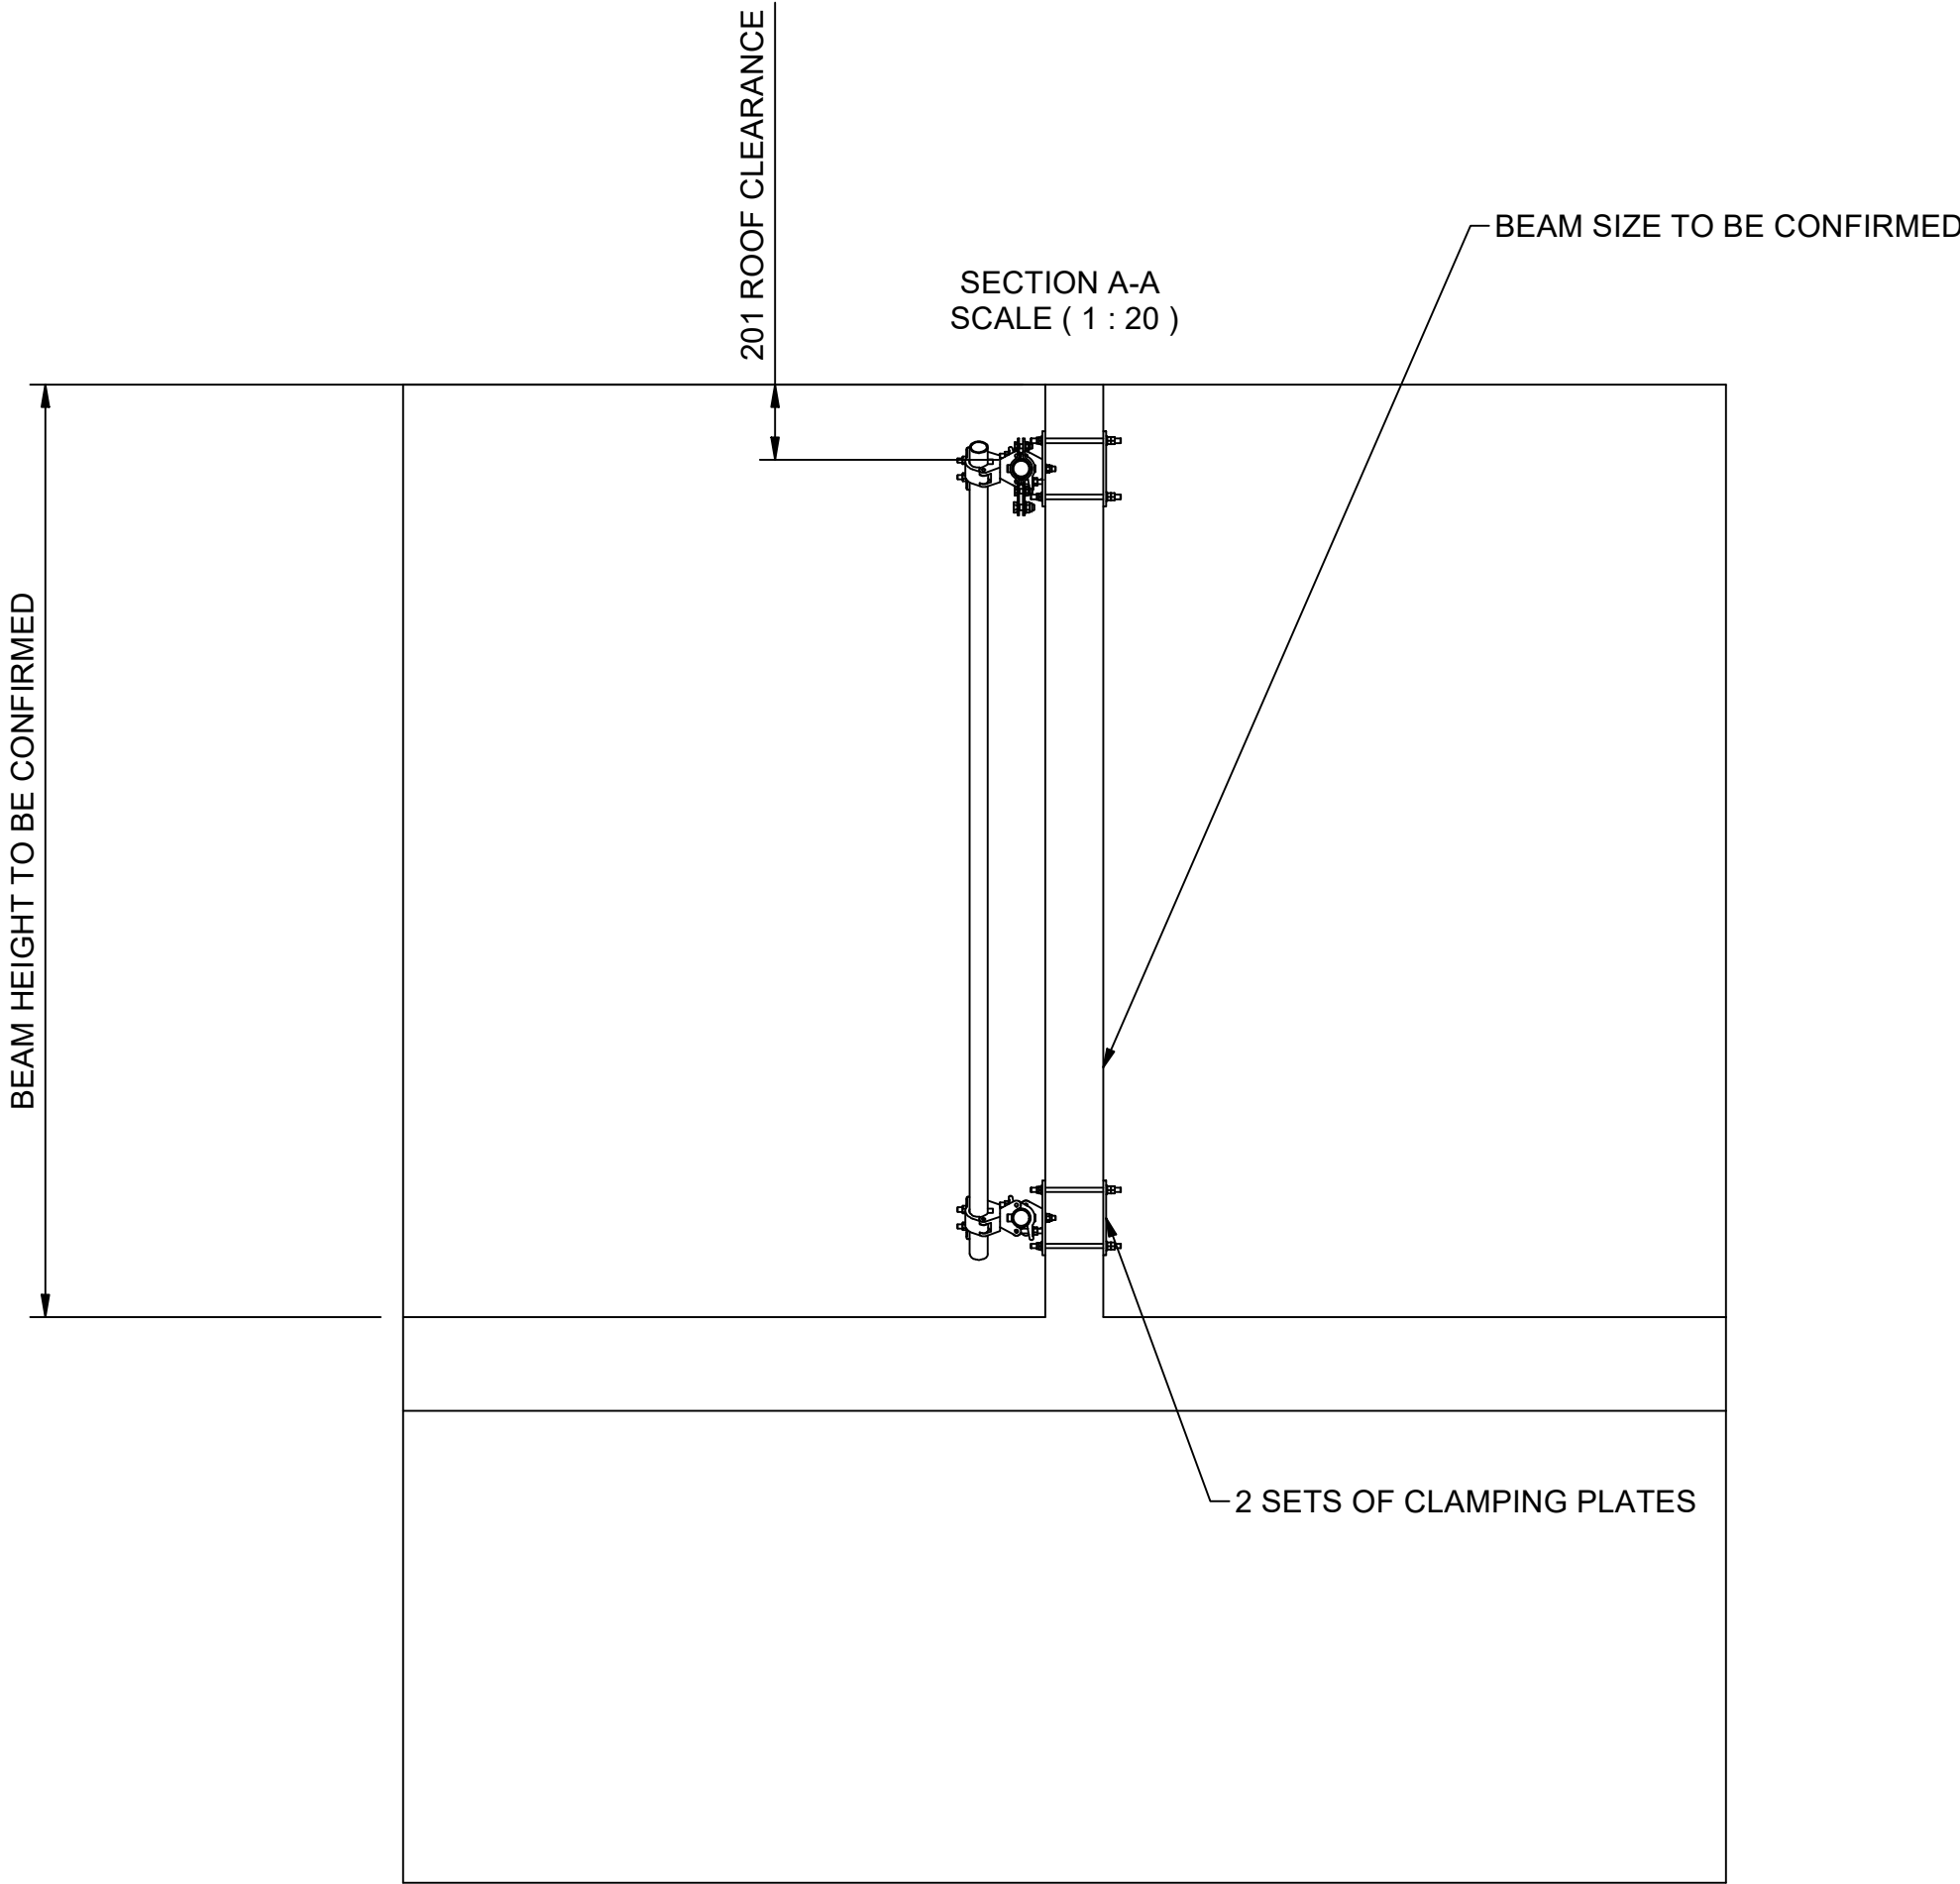

CLAMPING PLATE DETAIL
SCALE: (1 : 5)

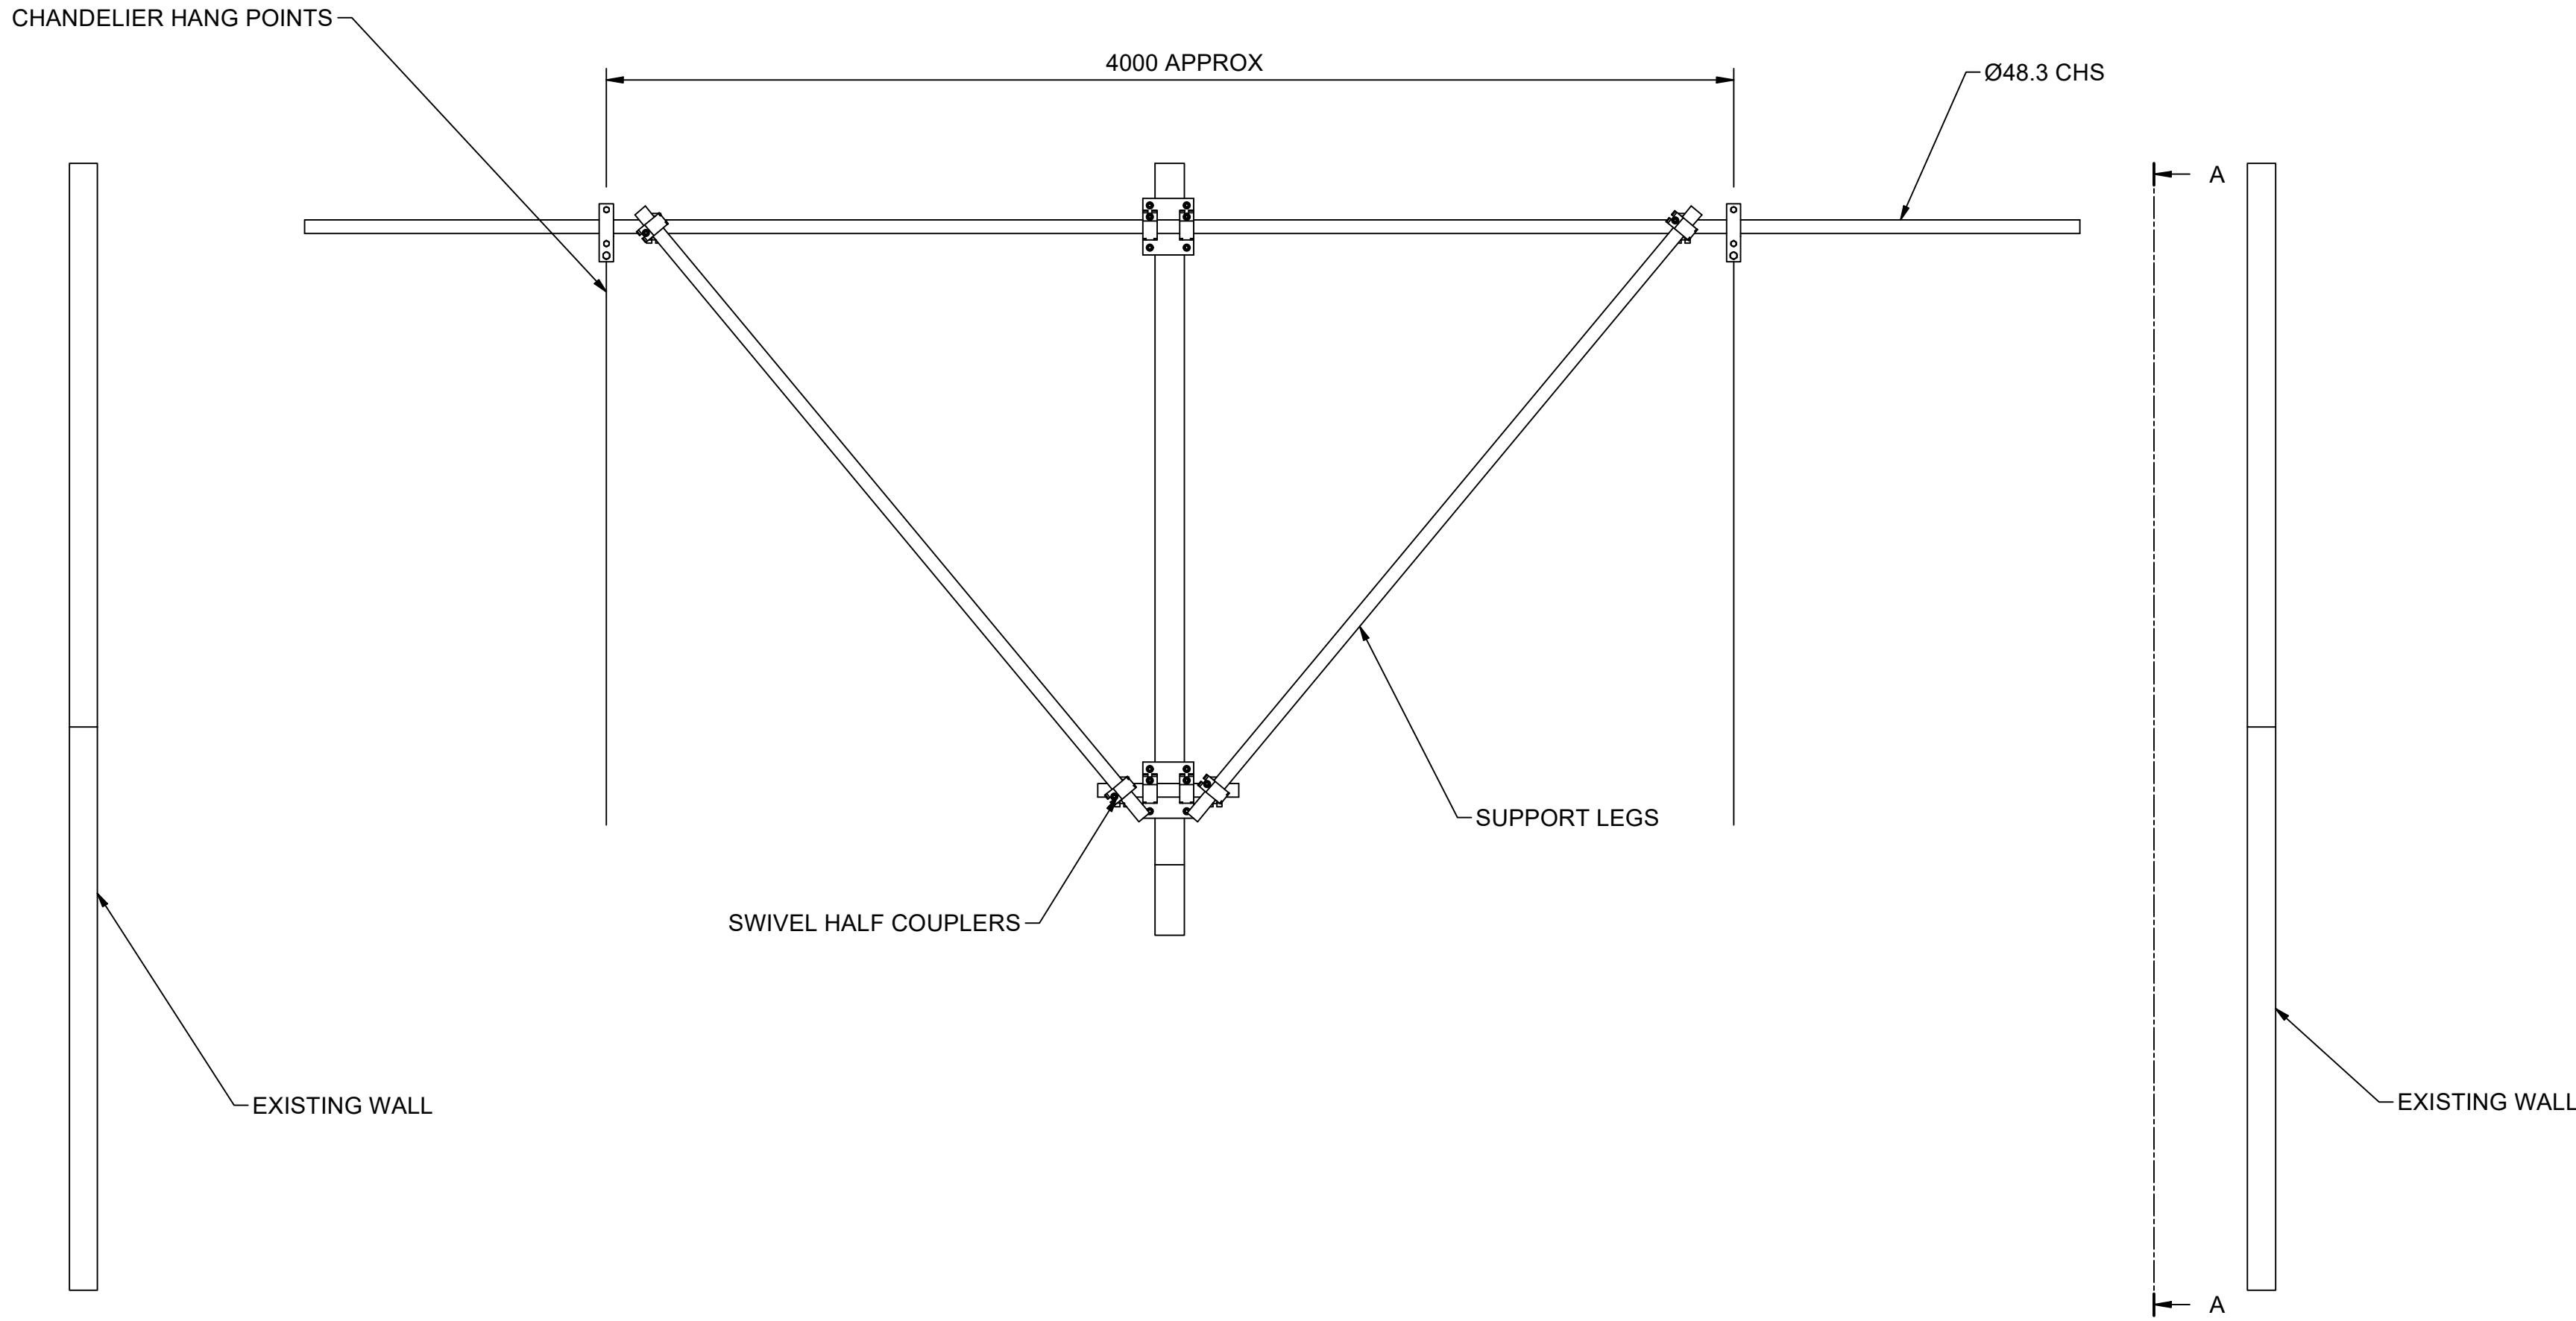

DIMENSIONS: mm		PROJECT: PEAKY BLINDERS			
TOLERANCE: (Unless stated)		CLIENT:			
FINISH:		VENUE:			
SEE NOTE		TITLE: CHANDELIER HANG			
<p>This drawing & design is the copyright & property of UNUSUAL RIGGING LTD. It is to be used for the purpose of the contract only and is not to be used for any other purpose without the written authority of UNUSUAL RIGGING LTD. No part of this drawing or design is to be reproduced or used in any way without the written authority of UNUSUAL RIGGING LTD. No part of this drawing or design is to be reproduced or used in any way without the written authority of UNUSUAL RIGGING LTD.</p>		SCALE: 1:20	ORIGINAL SIZE: A1	DRAWN: CGray	CHK:
		DRG DATE: 05/04/2022	DRG No: 30120-D03	REV:	
		UNUSUAL RIGGING LIMITED The Wharf, Bugbrooke, Northamptonshire NN7 3QB Tel: +44(0)1604 630063 Fax: +44(0)1604 631144 Email: info@unusual.co.uk Web: www.unusual.co.uk			
IN DOUBT ASK					