



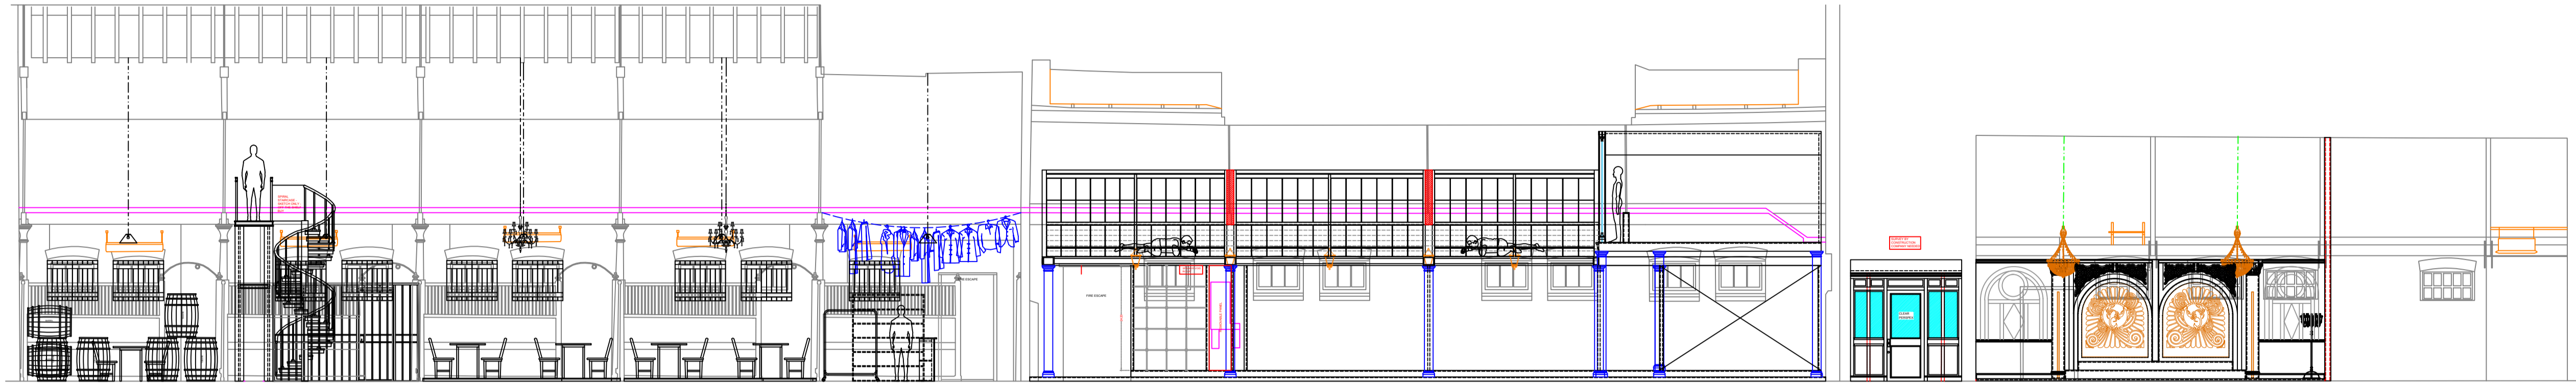


NORTH SECTION

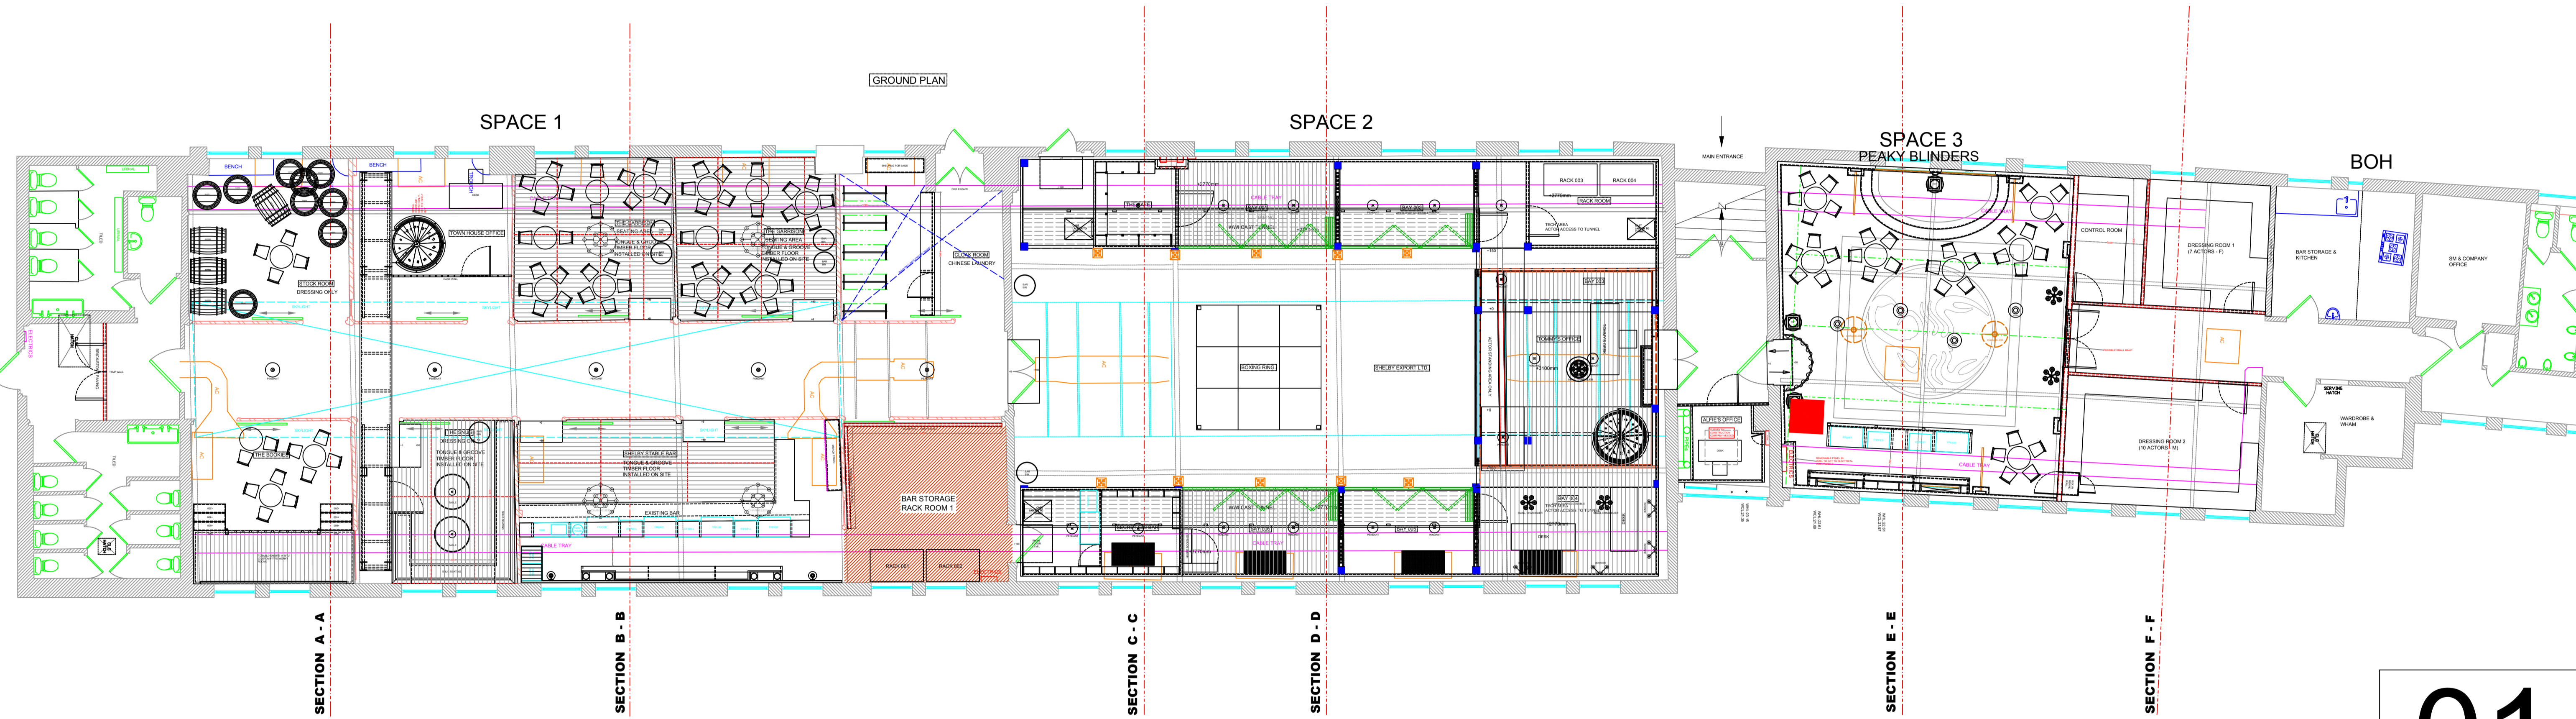

GROUND PLAN



SOUTH SECTION

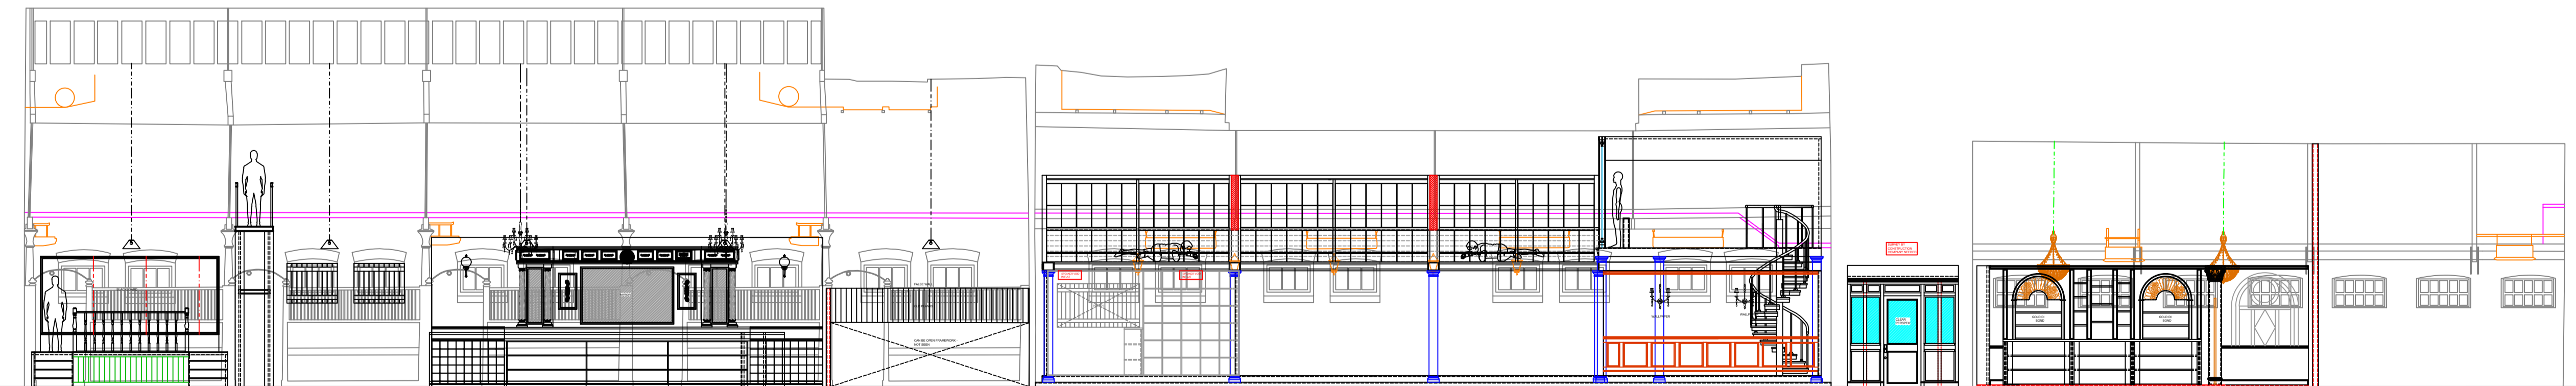

01

PEAKY BLINDERS

VENUE: THE STABLES, GARDEN	
DIRECTOR: TOM MALLER	
PRODUCTION DESIGNER: REBECCA BROWER	
LX DESIGNER: TERRY COOK	
SOUND DESIGNER: LUKE SWAFFIELD	
ASSOCIATE DESIGNER: HANNAH POSTLETHWAITE	
ART DIRECTOR: RYAN O'CONNOR	
PRODUCTION MANAGER: GBS ASSOCIATES	
TITLE OF DRAWING: GROUND PLAN	
DRWG NO: 000	DRAWN BY: RBR
SCALE: NTS@A1	DATE: 24.02.2022
REV No: 003	REV Notes:

PLEASE NOTE: No liability is accepted for any action resulting from this drawing. However created, this drawing represents visual concepts and construction suggestions only. The draughtsman will not be responsible for improper engineering, construction, rigging, loading or use of scenery. All dimensions in millimeters (mm) unless stated otherwise. Do not scale from this drawing and verify all dimensions on site.

