



DO NOT SCALE THIS DRAWING
ALL DIMENSIONS MUST BE CHECKED ON
SITE BEFORE WORK COMMENCES

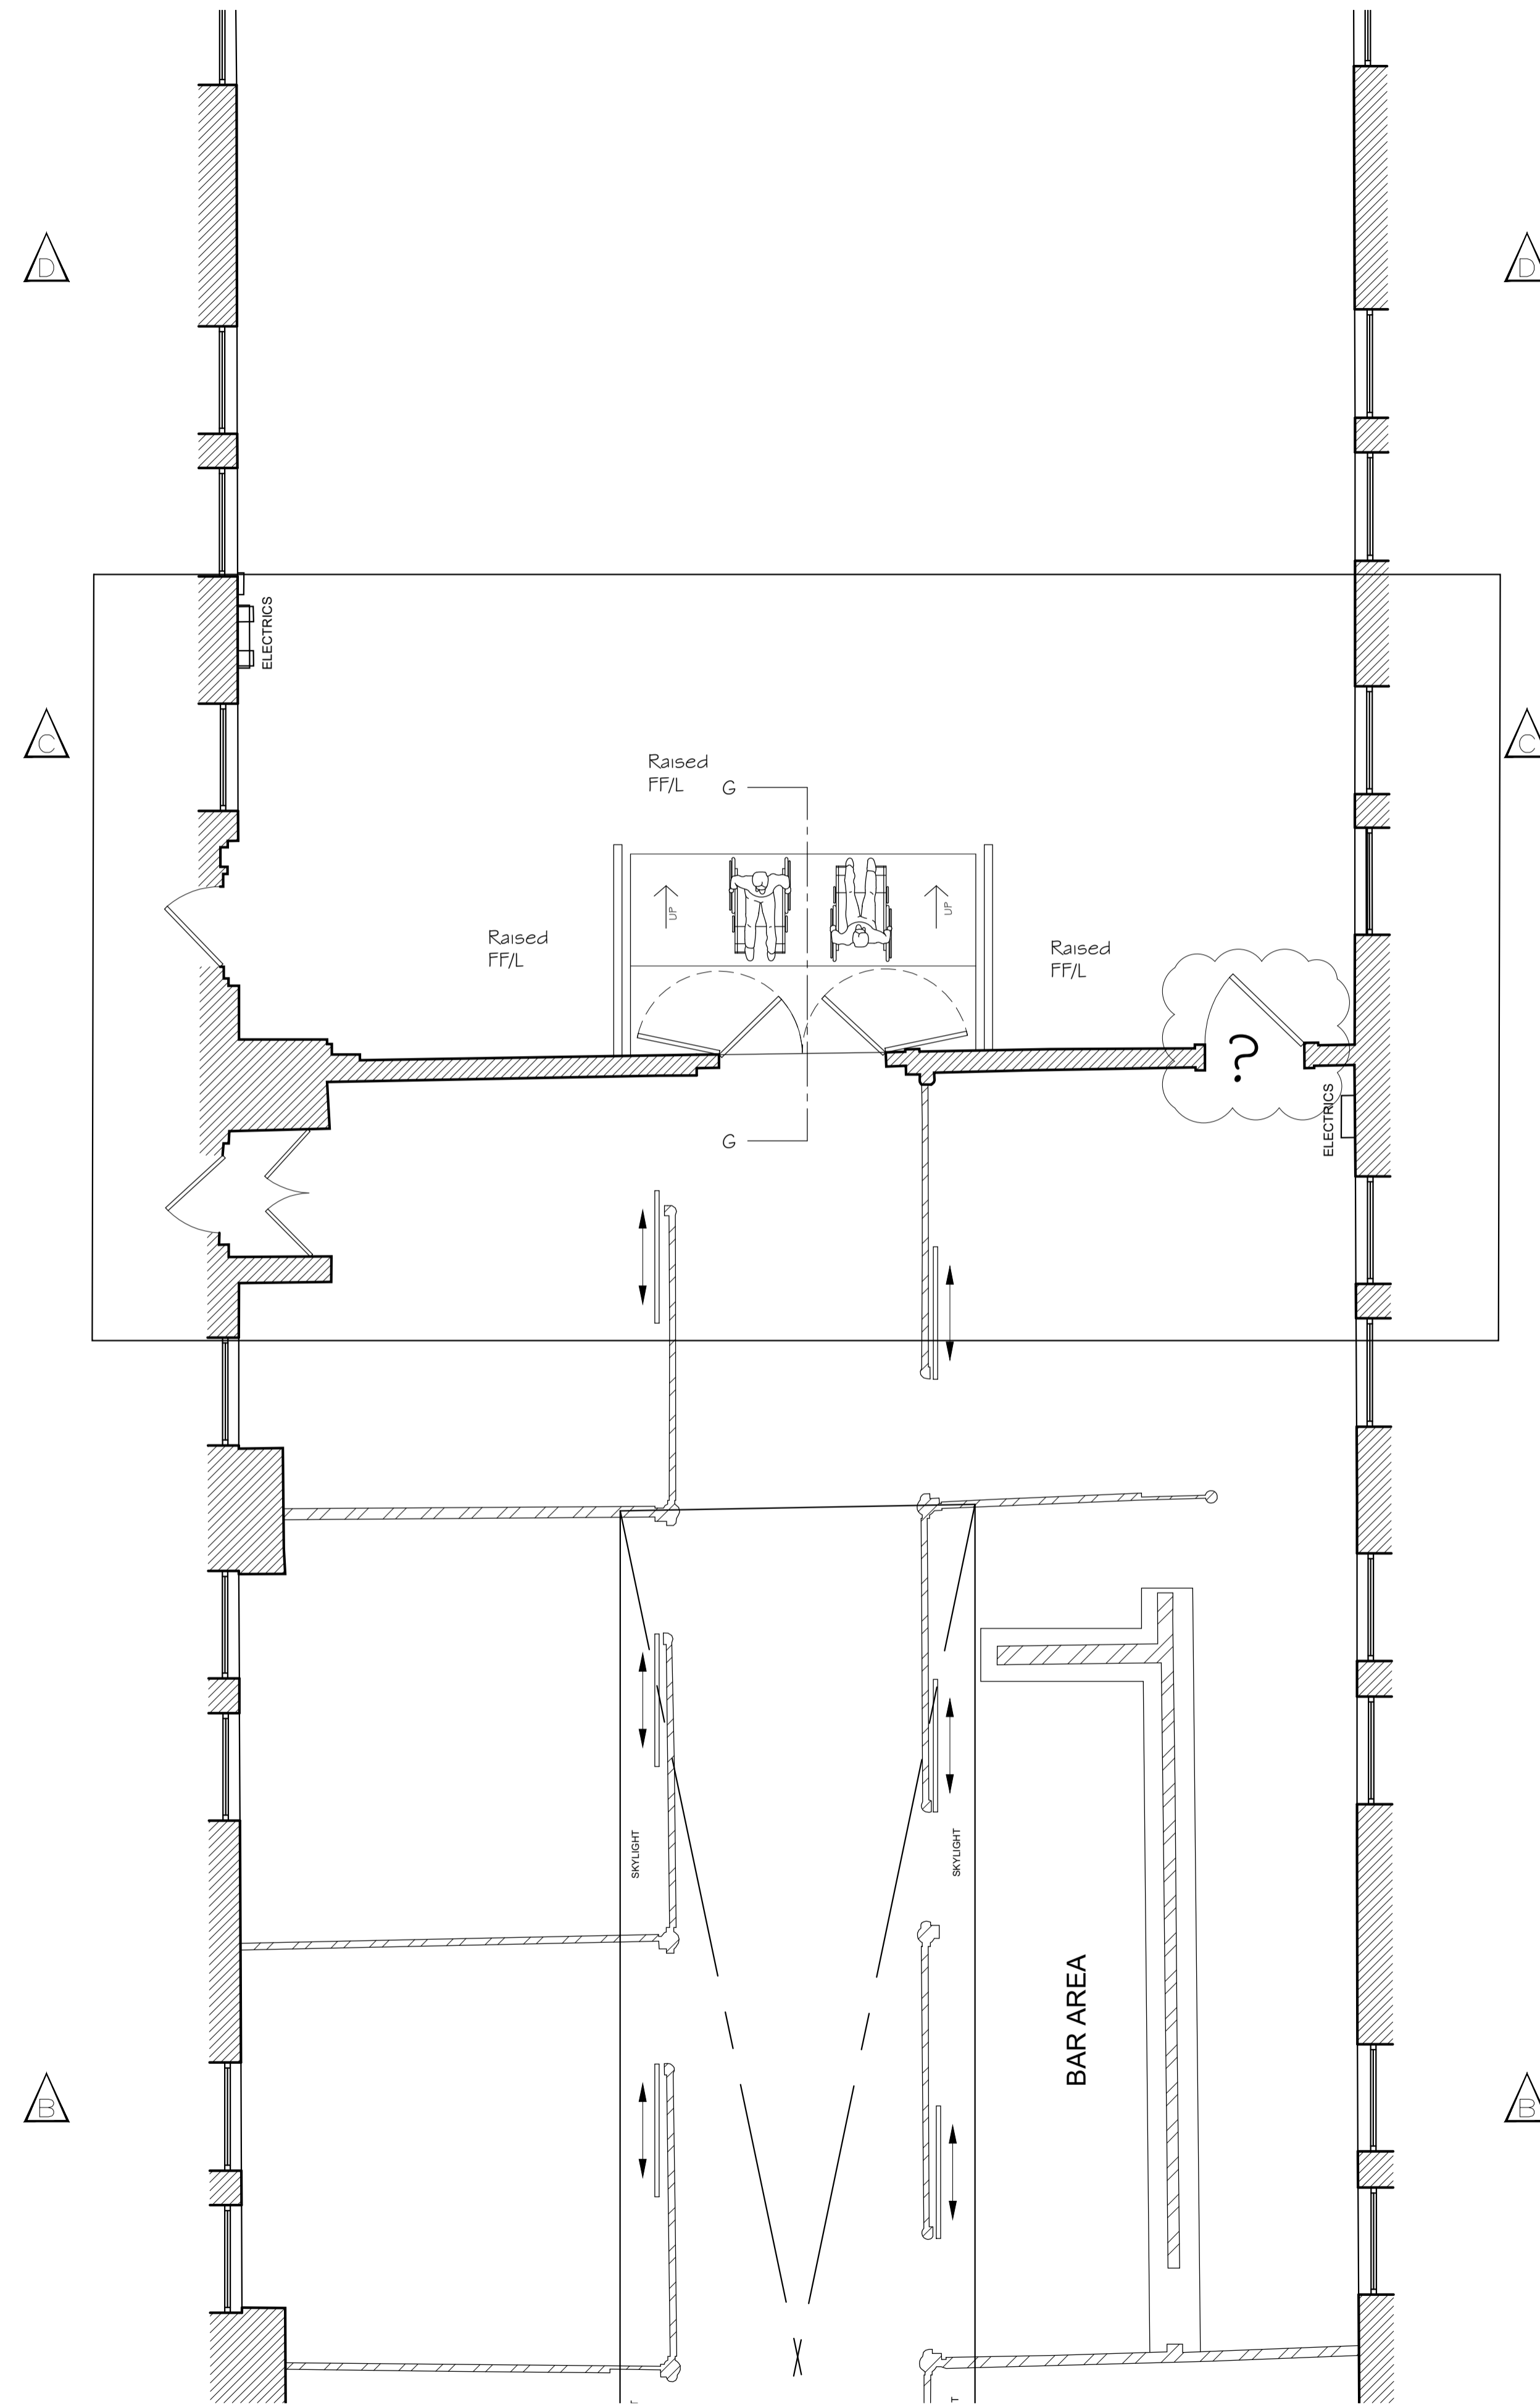

| No. | By | Revision | Date |
|-----|----|---------------|-----------|
| A | PB | Plan revised. | 19 Apr 22 |

| | | |
|---|-------------|----------------------|
| Job Title | | |
| Camden | | |
| Drawing Title | | |
| Disabled Ramp Section G-G & GA Plan | | |
| Scale | Drawing No. | Rev. |
| 1:20 @ A1 1:50 @ A1 | 22-714-02 | A |
| Drawn by | Date | Refer to Drawing No. |
| Peter Bishop | 13 Apr 22 | 22-714-01 |

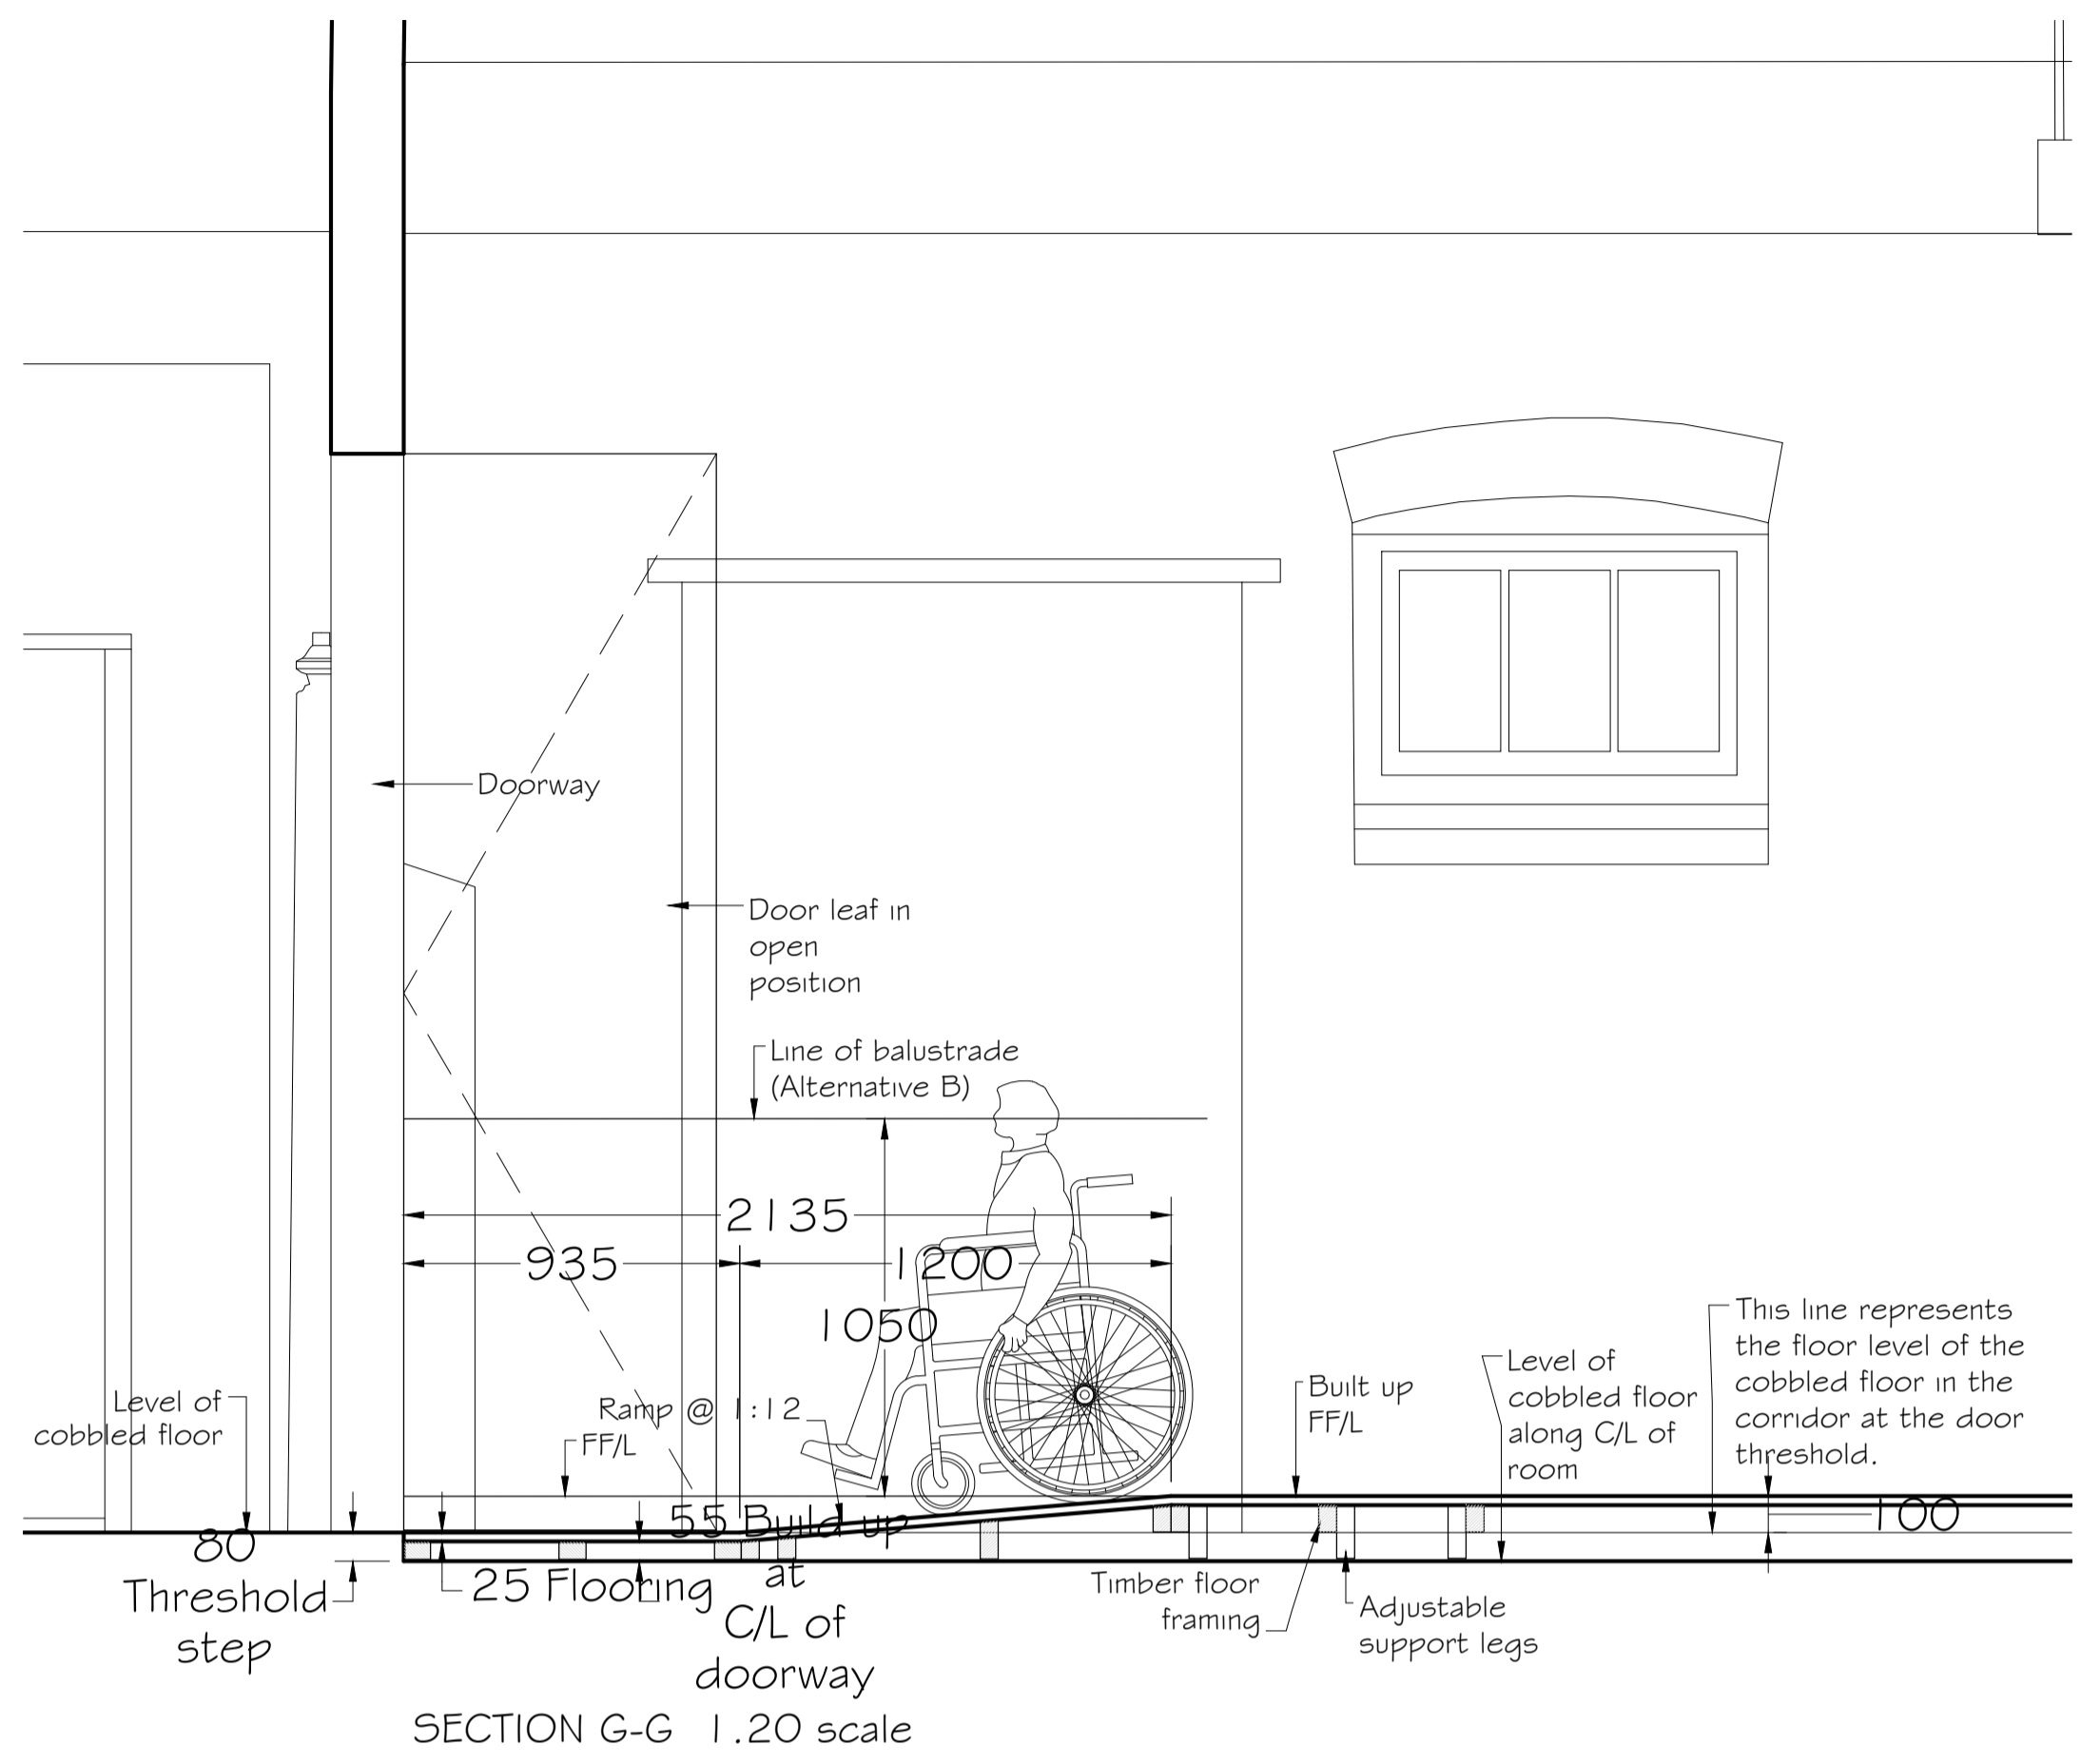