


DO NOT SCALE THIS DRAWING  
ALL DIMENSIONS MUST BE CHECKED ON  
SITE BEFORE WORK COMMENCES

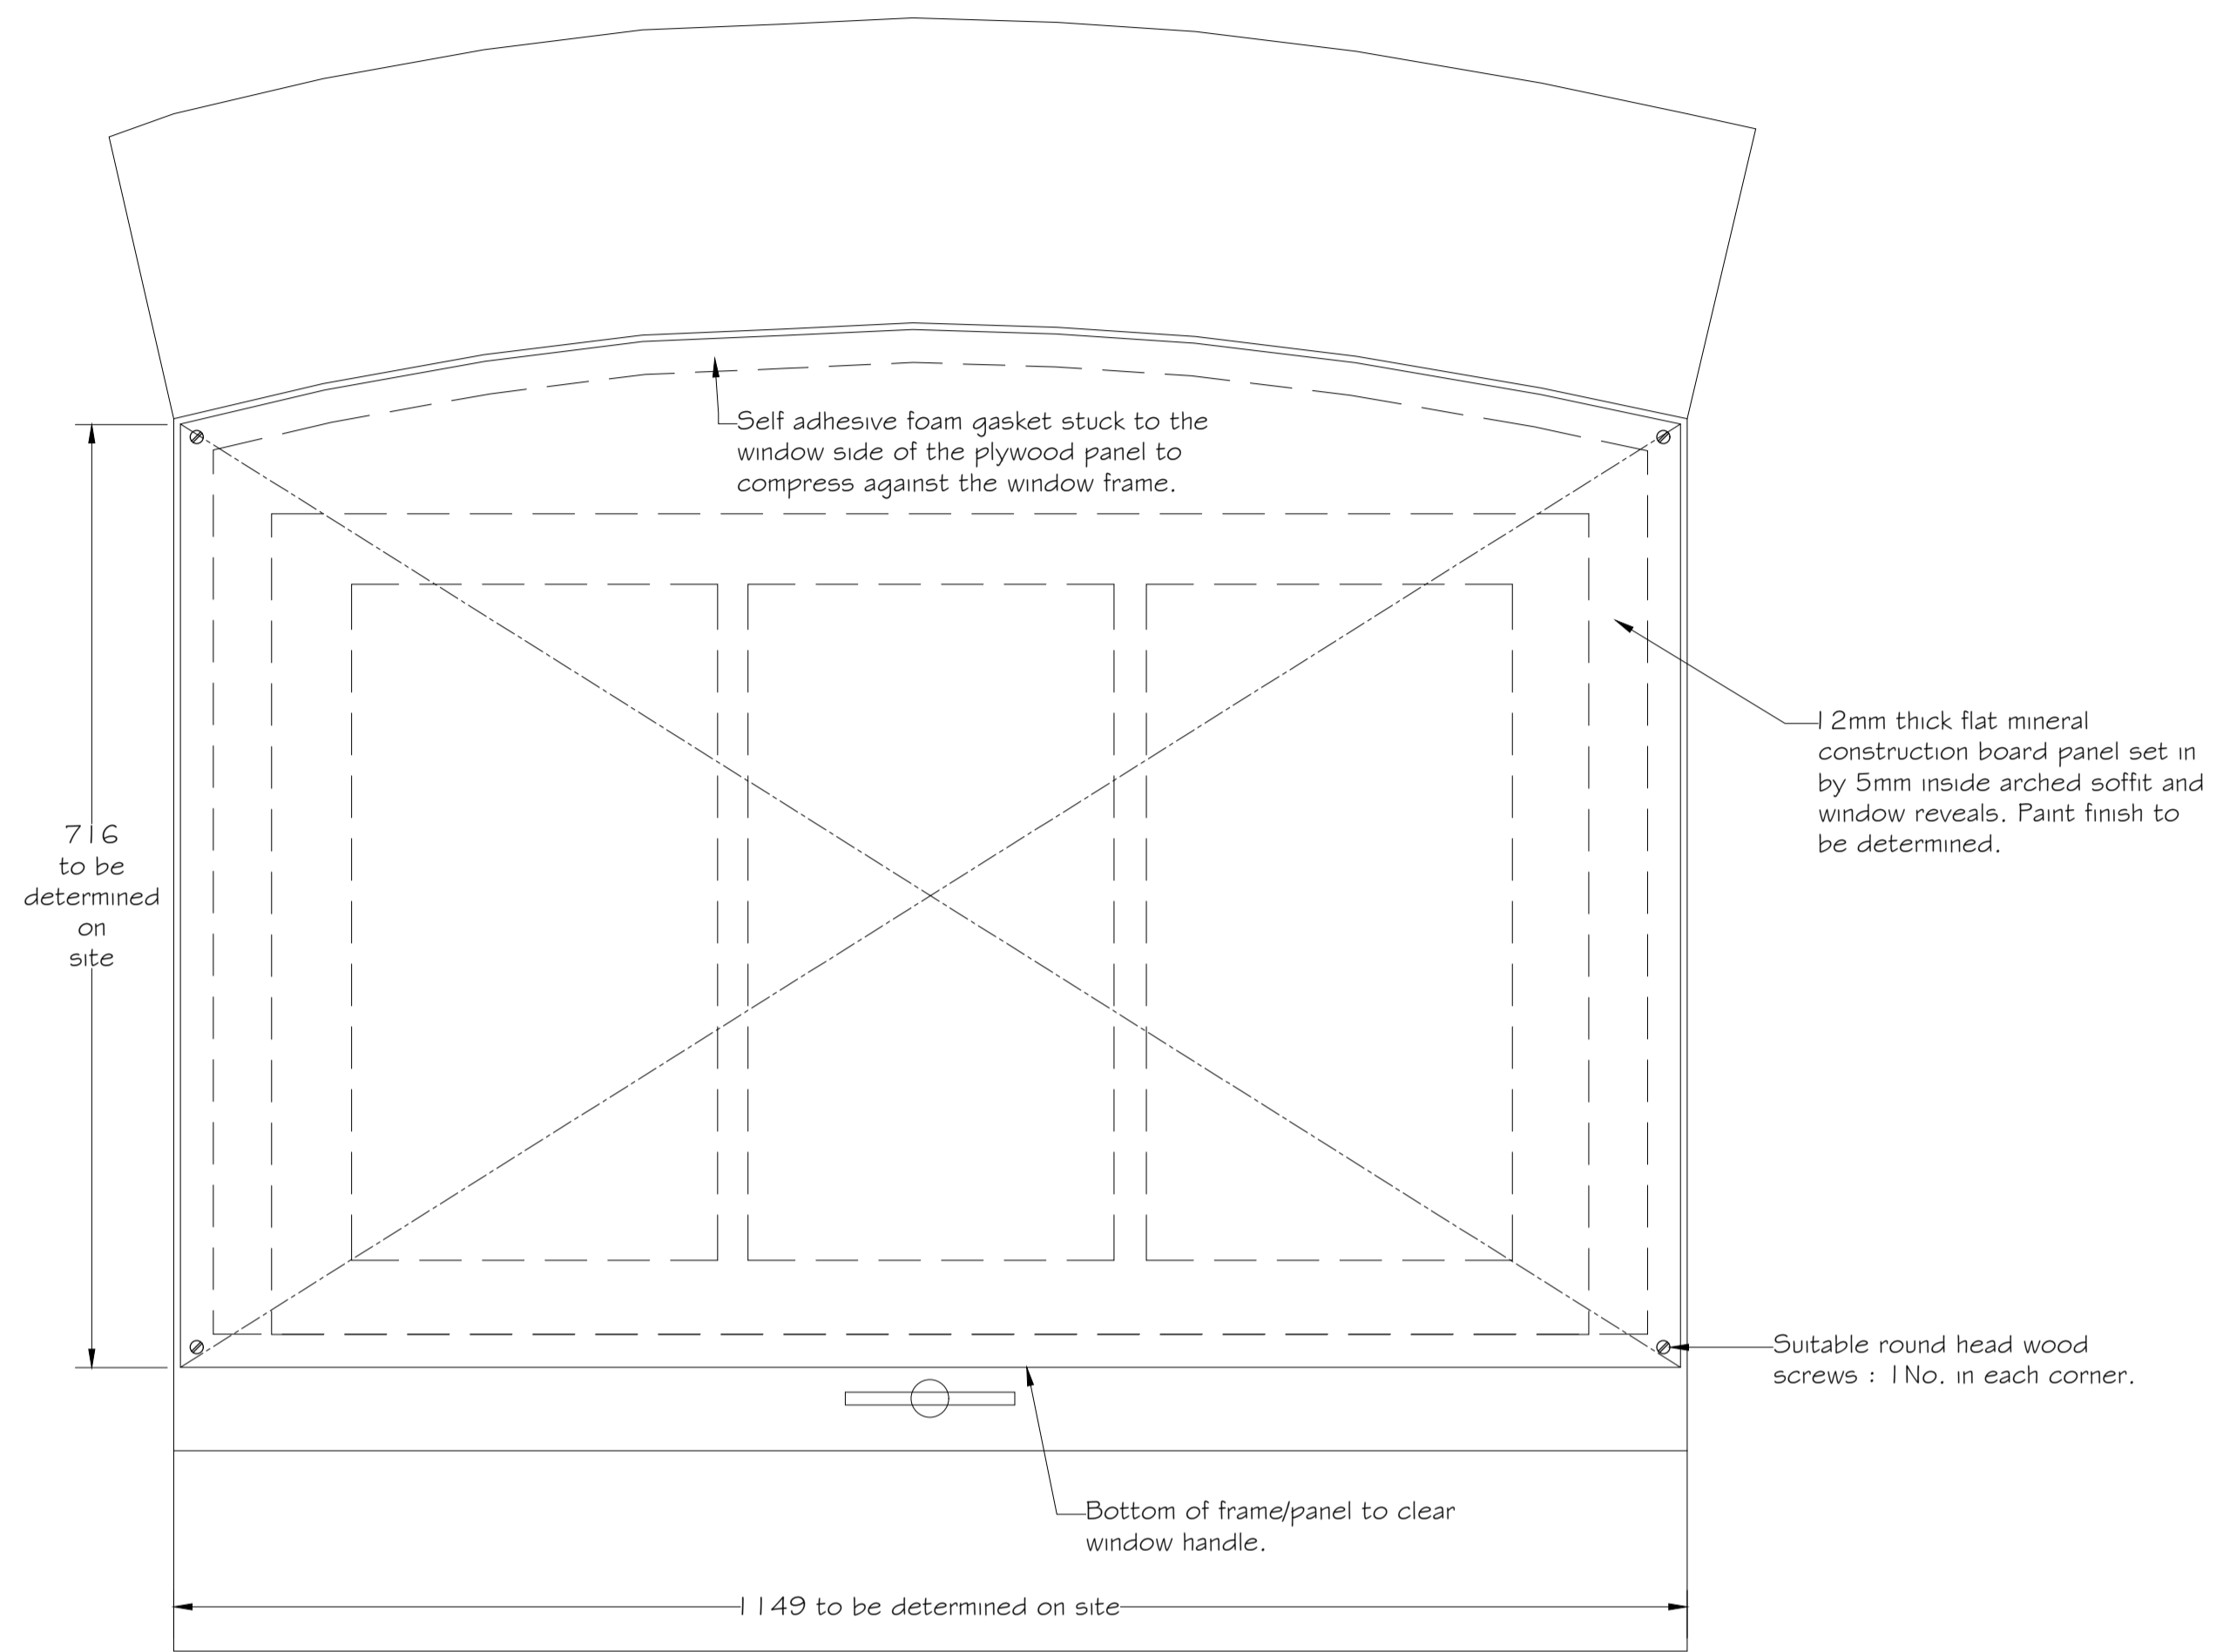

WINDOW CLADDING 1.5 scale

No.	By	Revision	Date

Job Title  
Camden

Drawing Title  
WINDOW PANEL DETAILS

Scale 1.5 @ A1 Drawing No. 22-714-05 Rev.

Drawn by Peter Bishop Date 14 Apr 22 Refer to Drawing No.

