



NORTH

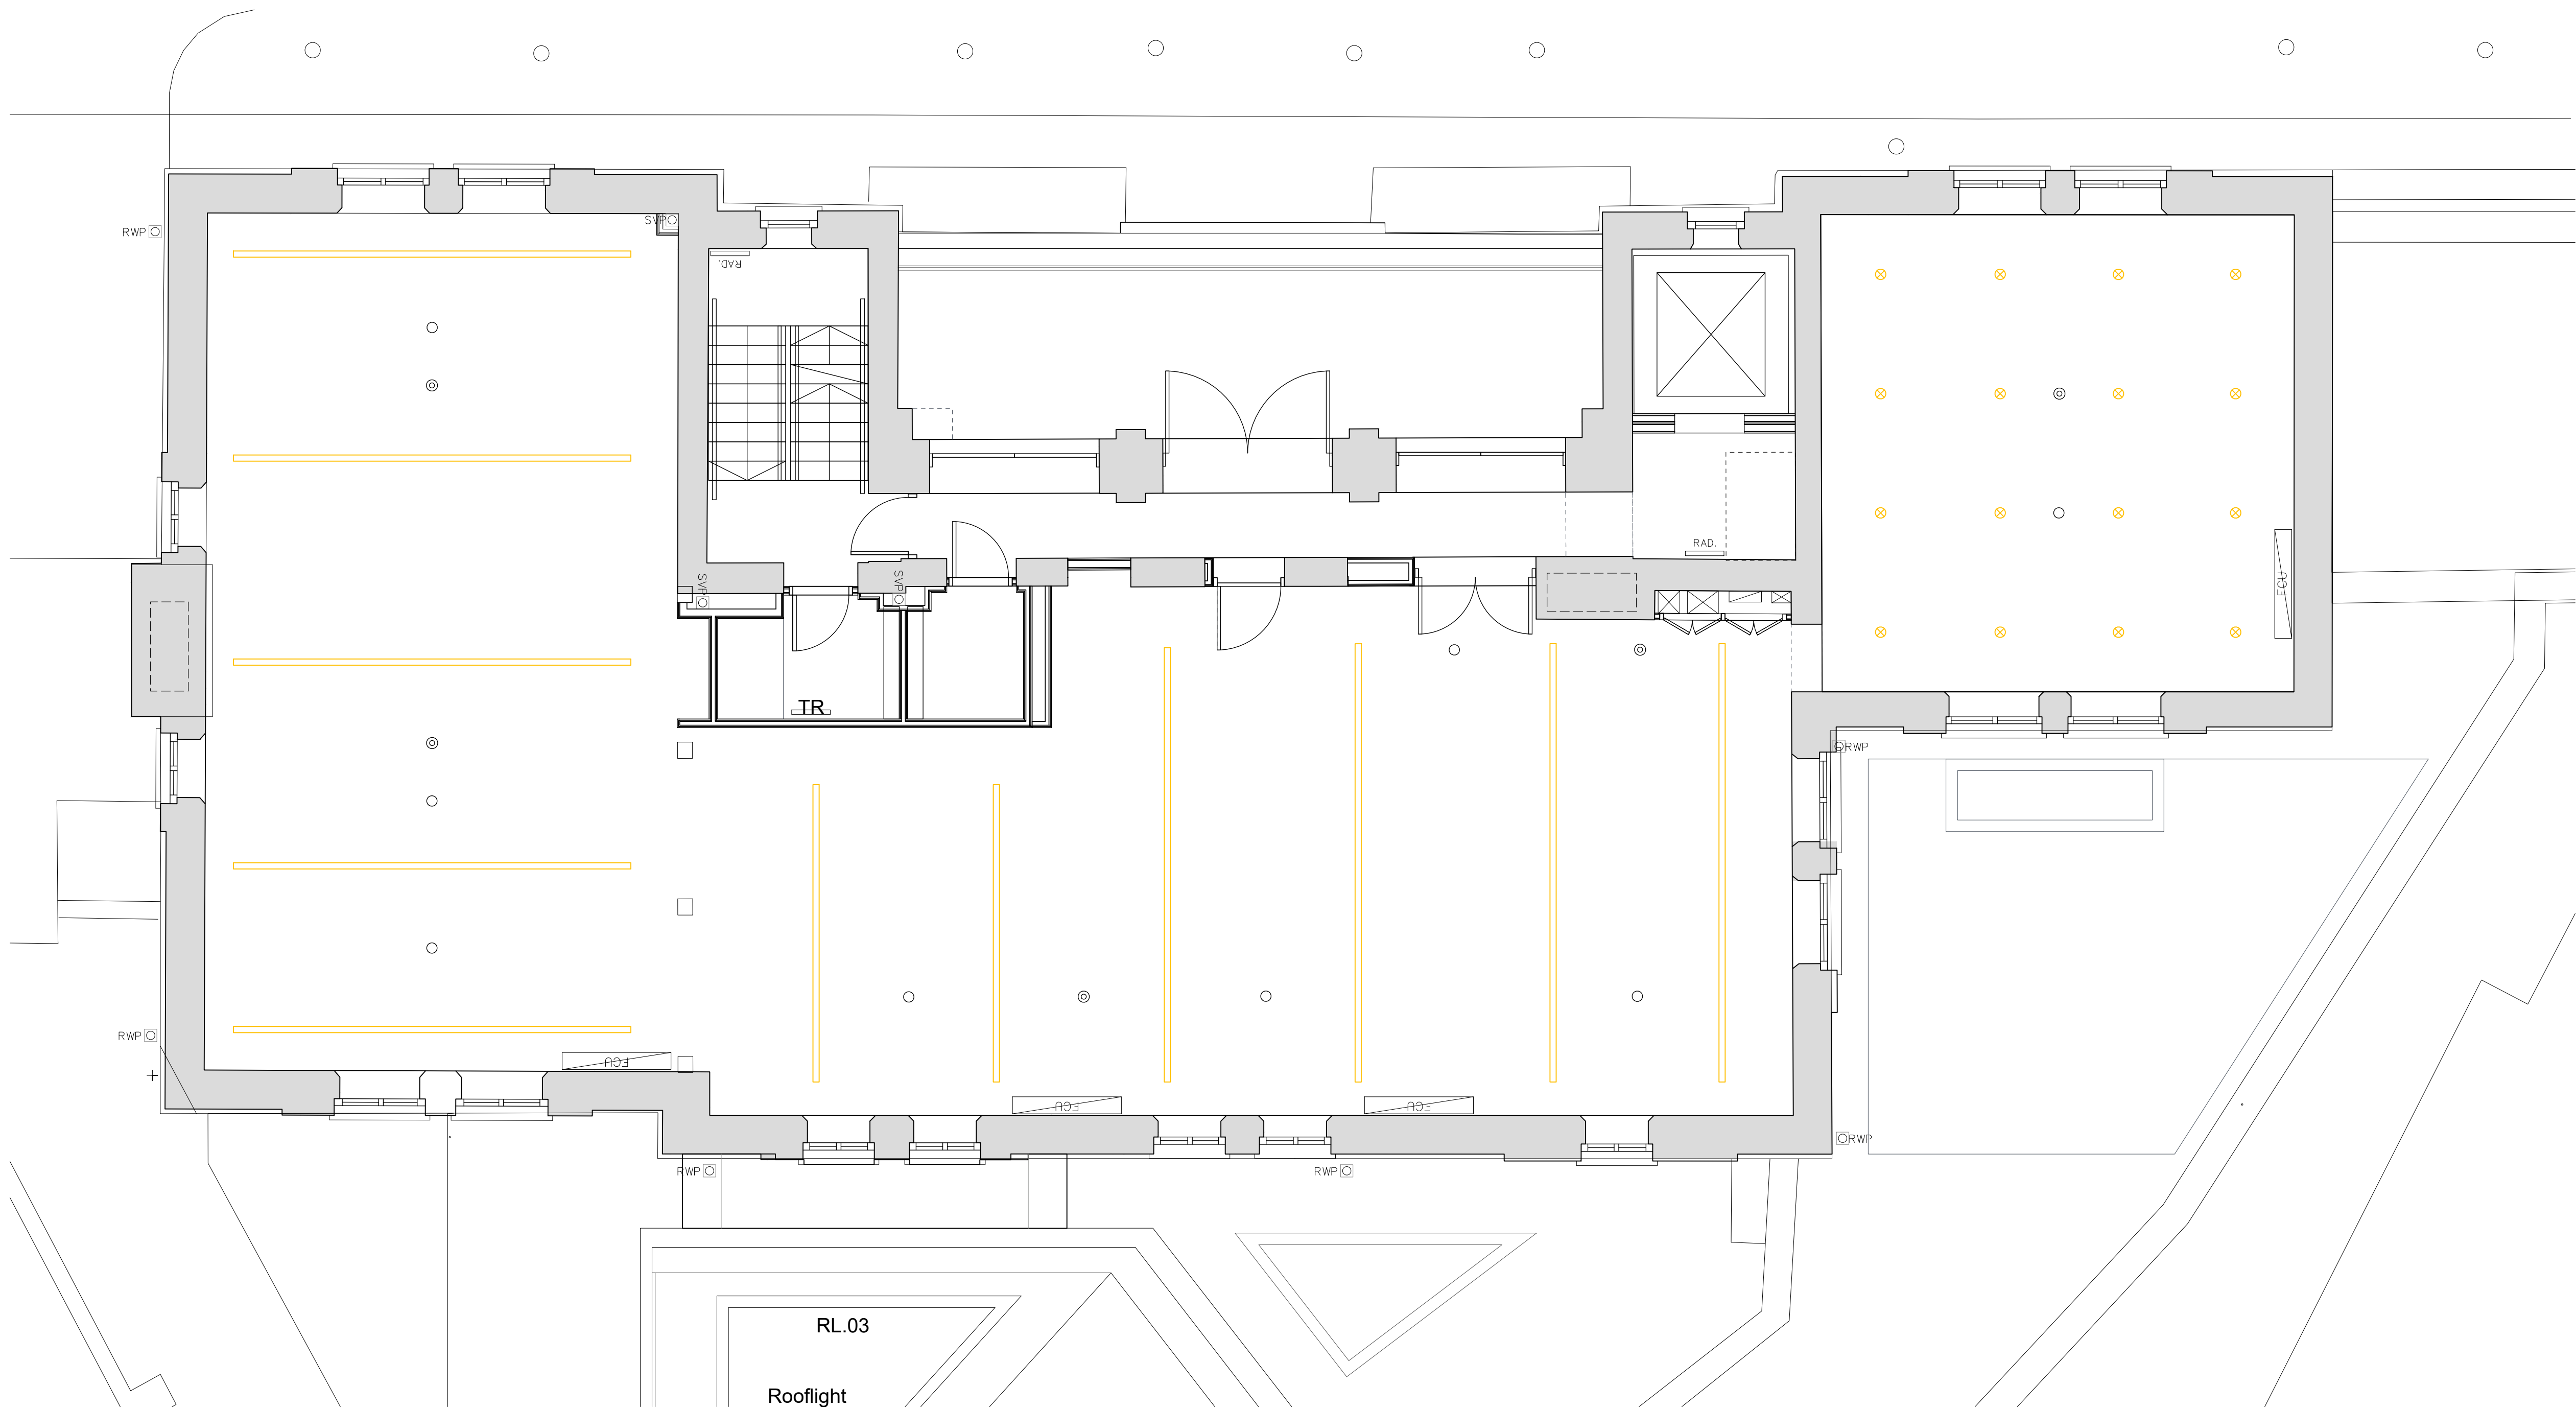

- Linear ceiling lights
- Smoke alarm
- Emergency light
- Spotlight

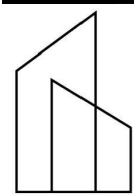

BB

PARTNERSHIP

CHARTERED ARCHITECTS

Studios 33-34, 10 Hornsey St, London. N7 8EL

Tel 020 7336 8555 - e-mail - architect@bbpartnership.co.uk

© 2022 BB PARTNERSHIP LIMITED

Project 22 Tower St, Convent Garden WC2H 9NS	Date April 11	Scale 1:50@A1	Drawn TG
	drwg. no GHG_110	Rev. -	