


NORTH

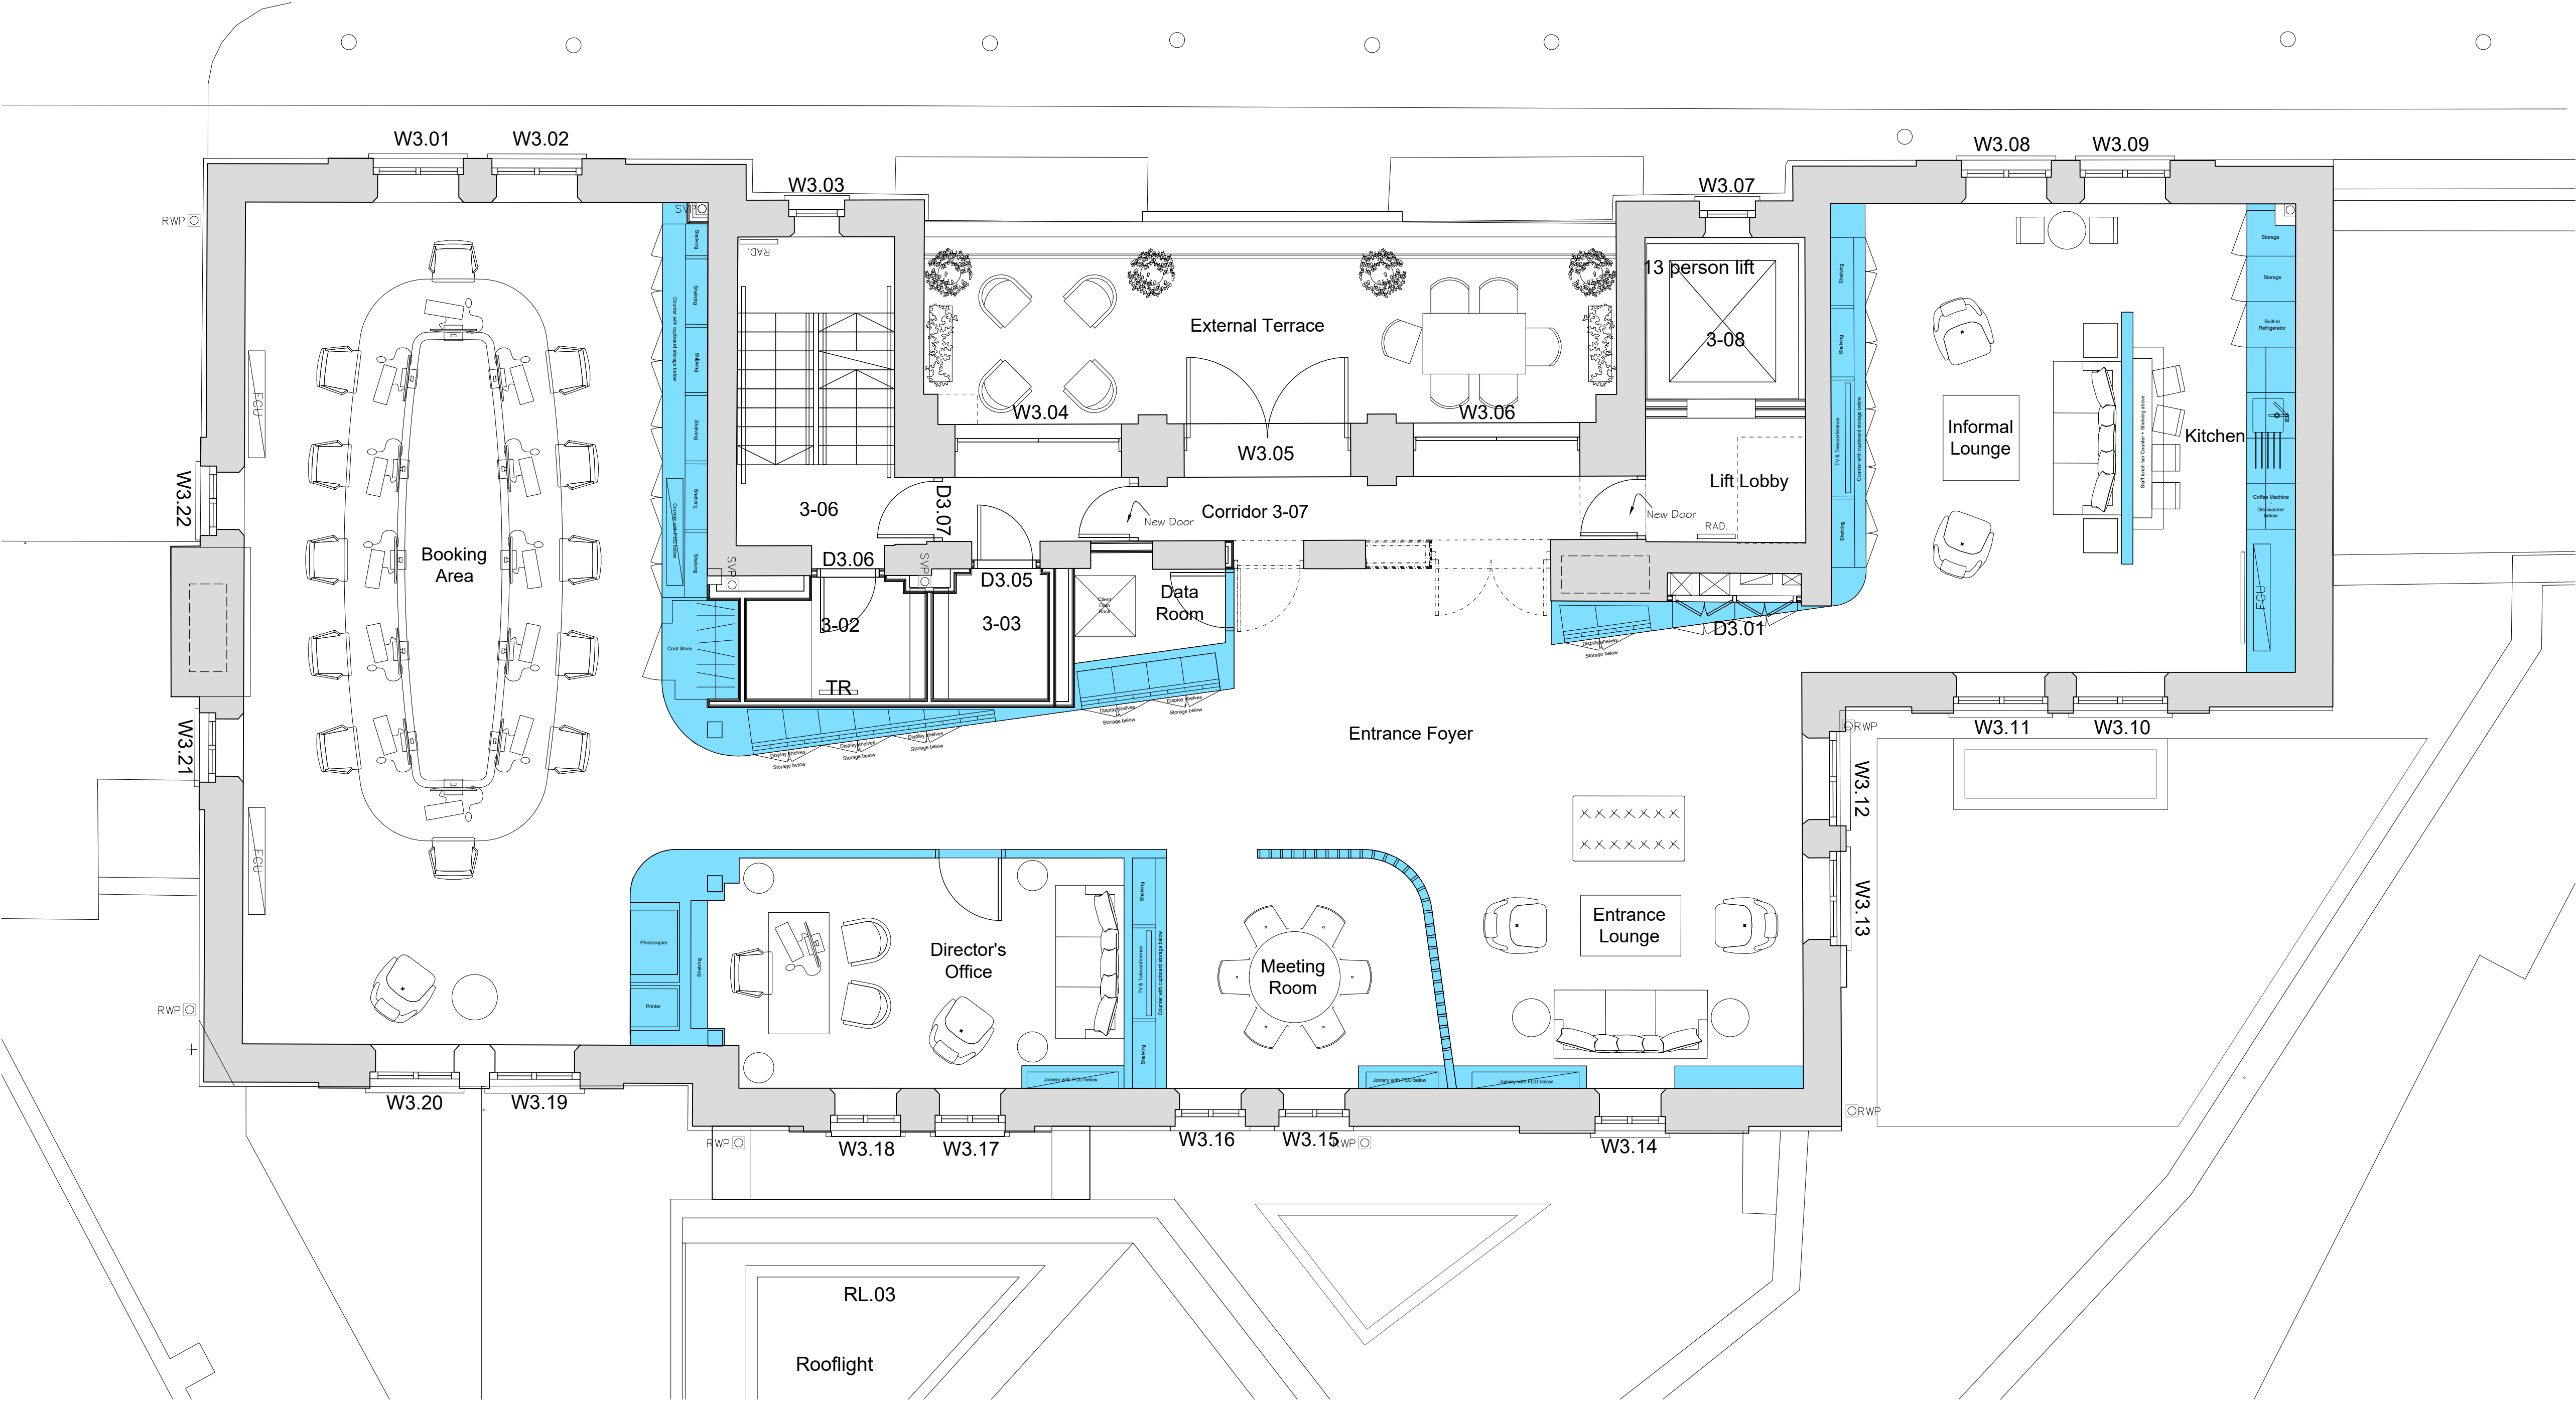

Key
Proposed Walls/Built in joinery
Demolished

BB
PARTNERSHIP
CHARTERED ARCHITECTS

Studios 33-34, 10 Hornsey St, London. N7 8EL
Tel 020 7336 8555 - e-mail - architect@bbpartnership.co.uk

© 2022 BB PARTNERSHIP LIMITED

Project 22 Tower St, Convent Garden WC2H 9NS	Date April 11	Scale 1:50@A1	Drawn TG
	Drawing Third Floor - Proposed Plan		Rev. -
drwg. no GHG_200			