





- DO NOT SCALE FROM THIS DRAWING -

LEGEND

- ISOLATION VALVE
- THERMOSTATIC MIXING VALVE c/w NRV & STRAINER
- WATER HEATER
- WASTE PUMP
- COLD WATER PIPE WORK
- HOT WATER PIPE WORK
- WASTE PIPE WORK
- EXPANSION VESSEL

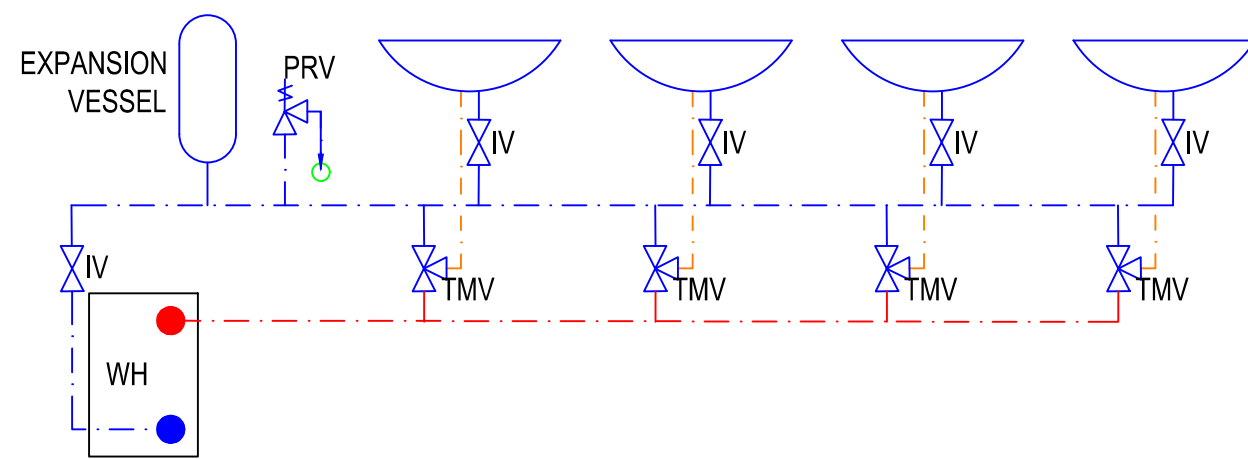


TYPICAL WASH HAND BASIN SCHEMATIC

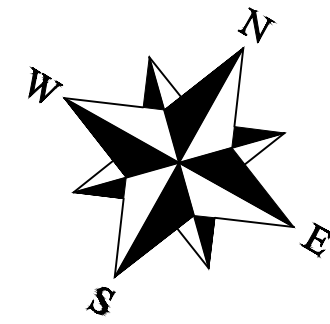

BARTER STREET

SOUTHAMPTON PLACE

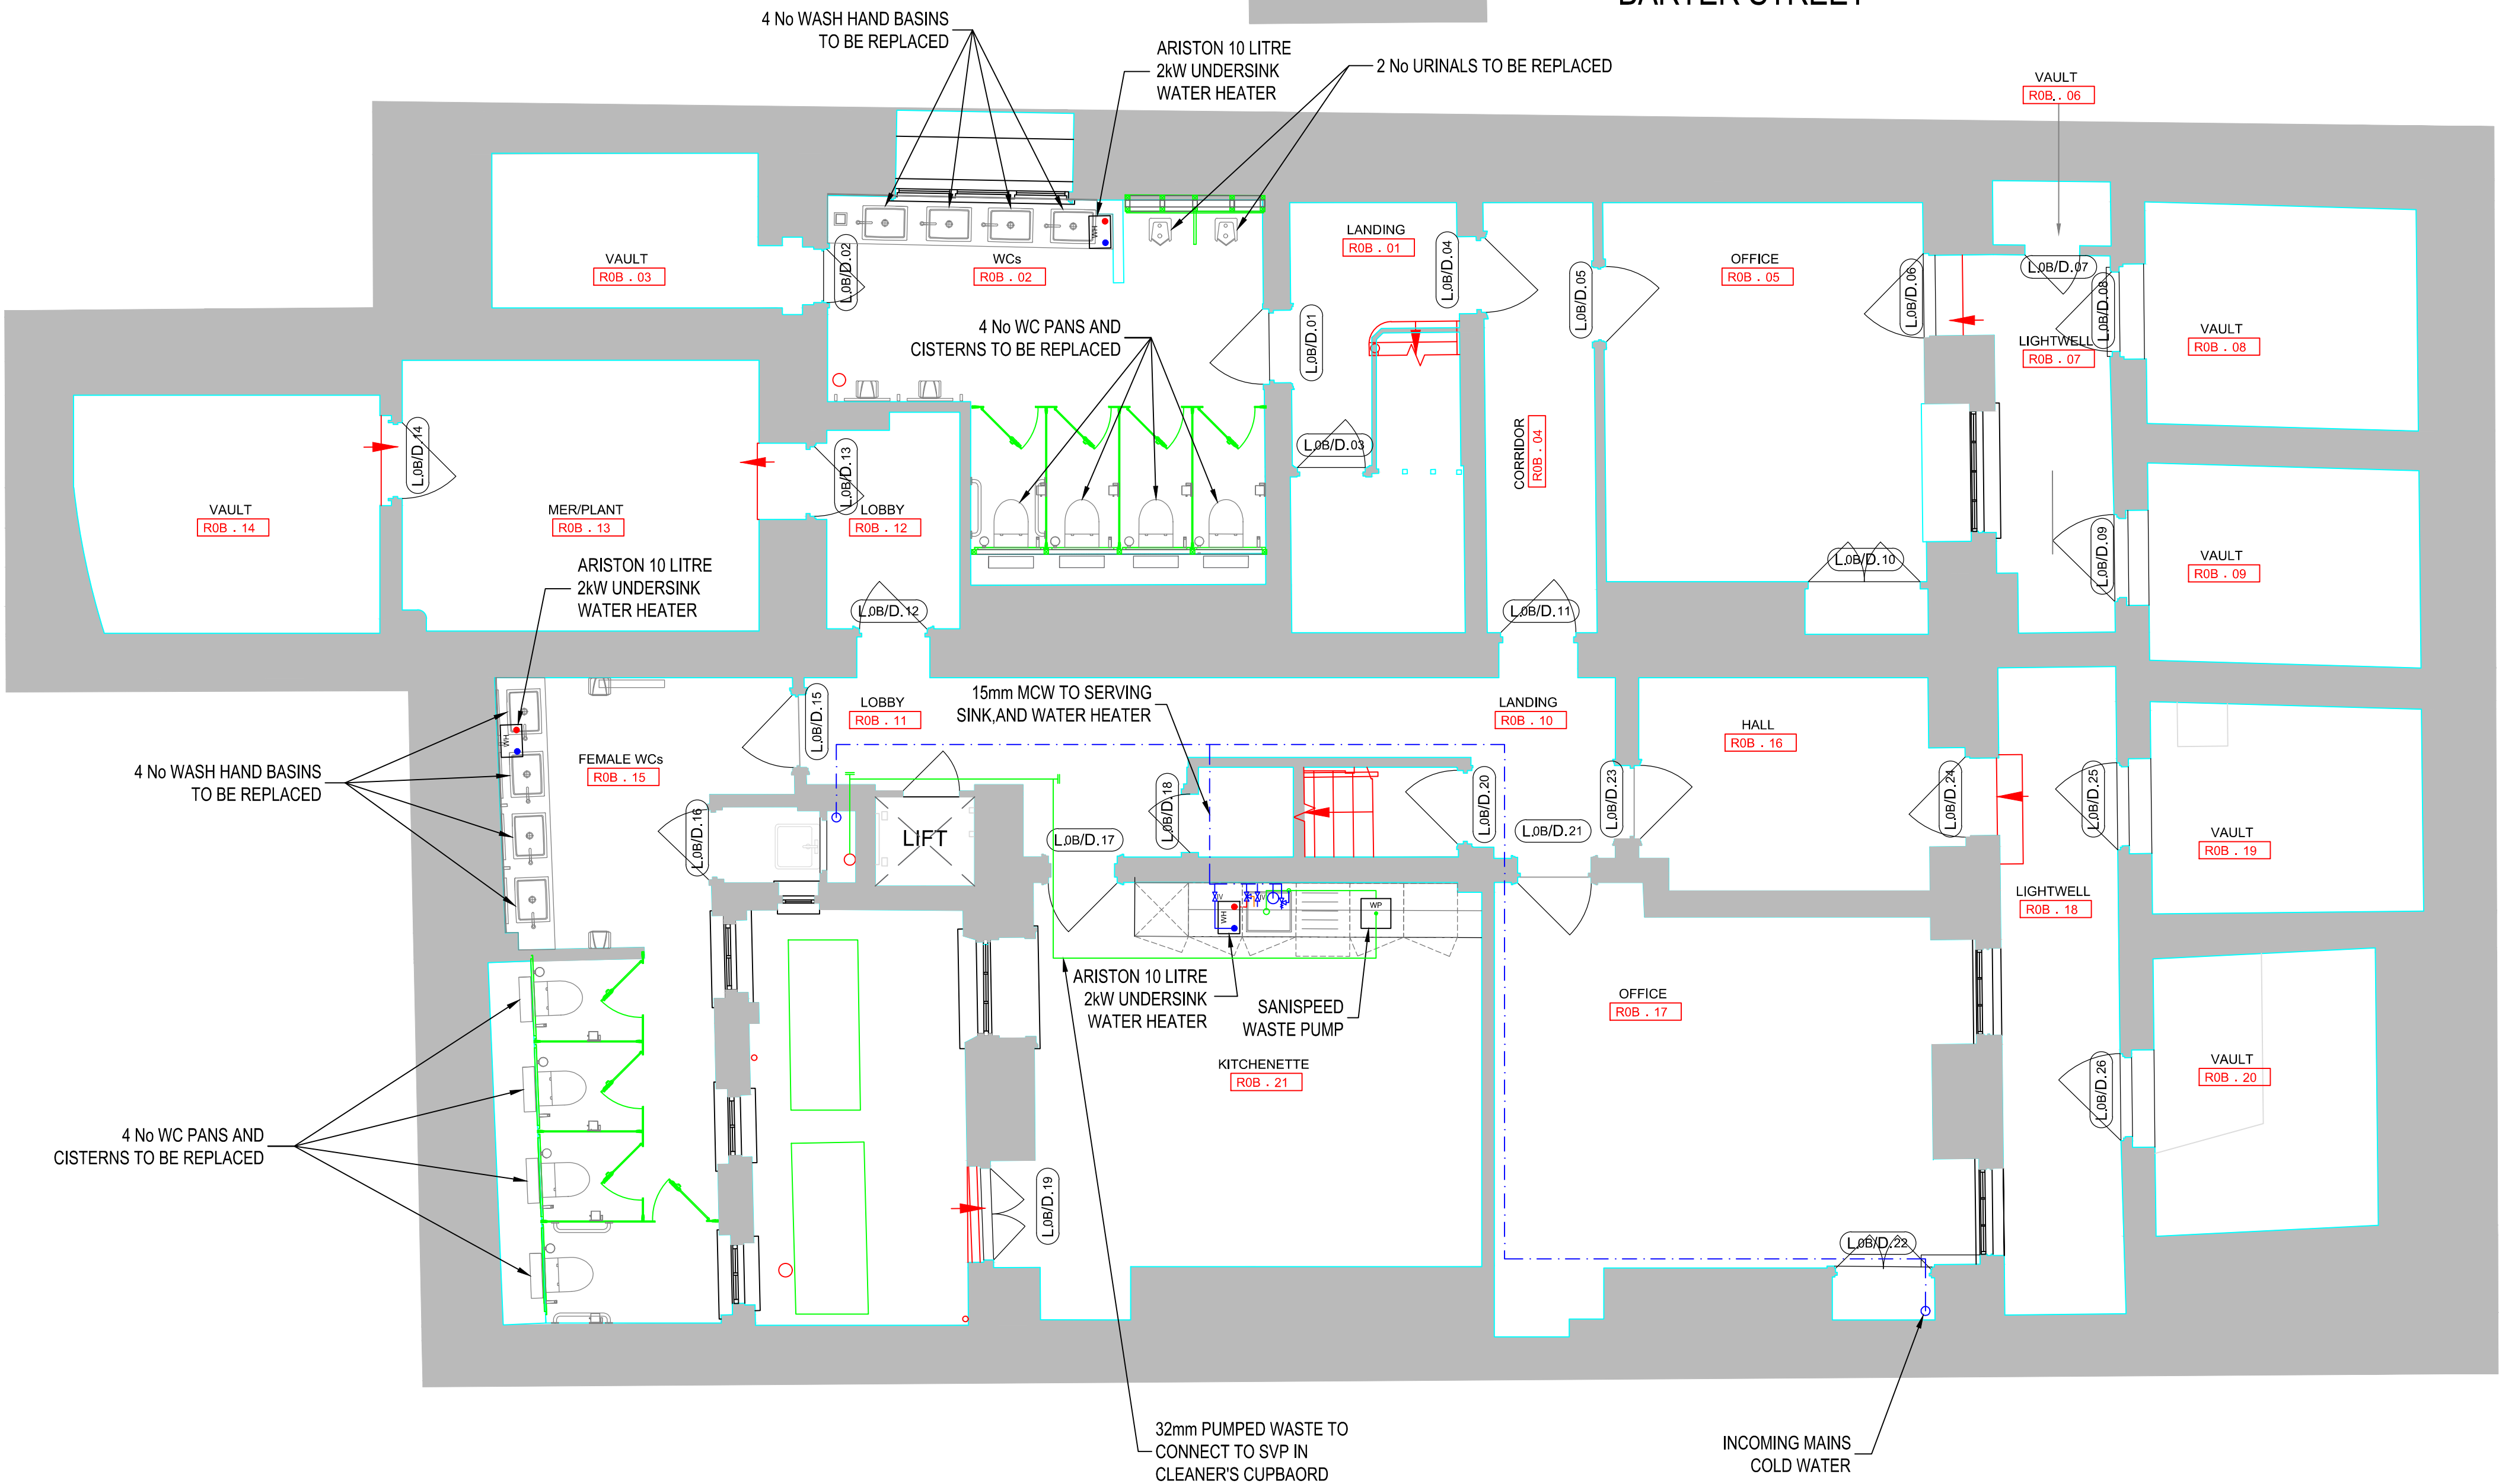

X	XXXXXX	XX	XXXXXX
Rev.	Detail.	By	Date

Advent
Ductwork Systems Limited.
7 Westfield Road
Slyfield Industrial Estate
Guildford
Surrey
GU1 1RR
Telephone: 01932 856249

Drawing Status.

PRELIMINARY
FOR DISCUSSION AND APPROVAL

Client.

Morgan Lovell
Inspiring office transformation

16 Noel Street London W1F 8DA
T: 0207 734 4466 F: 0207 734 2968 E: contact@morganlovell.com
W: http://www.morganlovell.com

Job Title.

18 - 19 SOUTHAMPTON PLACE
HOLBORN
LONDON
WC1A 2AJ

Drawing Title.

BASEMENT
PLUMBING G.A.

Drawn: R. HALL Checked: A. WARD

Scale: 1:50 Sheet Size: A1 Date: 30.11.21

Project No: Q21197 Floor No: B Drawing No: 7 Rev: 0