



THIS DOCUMENT IS THE COPYRIGHT WORK OF ADVENT DUCTWORK SYSTEMS LTD AND IS MADE AVAILABLE ON THE EXPRESS CONDITION THAT IT SHALL NOT BE USED UNLESS ADVENT DUCTWORK SYSTEMS LTD GIVE WRITTEN PERMISSION FOR ITS USE.

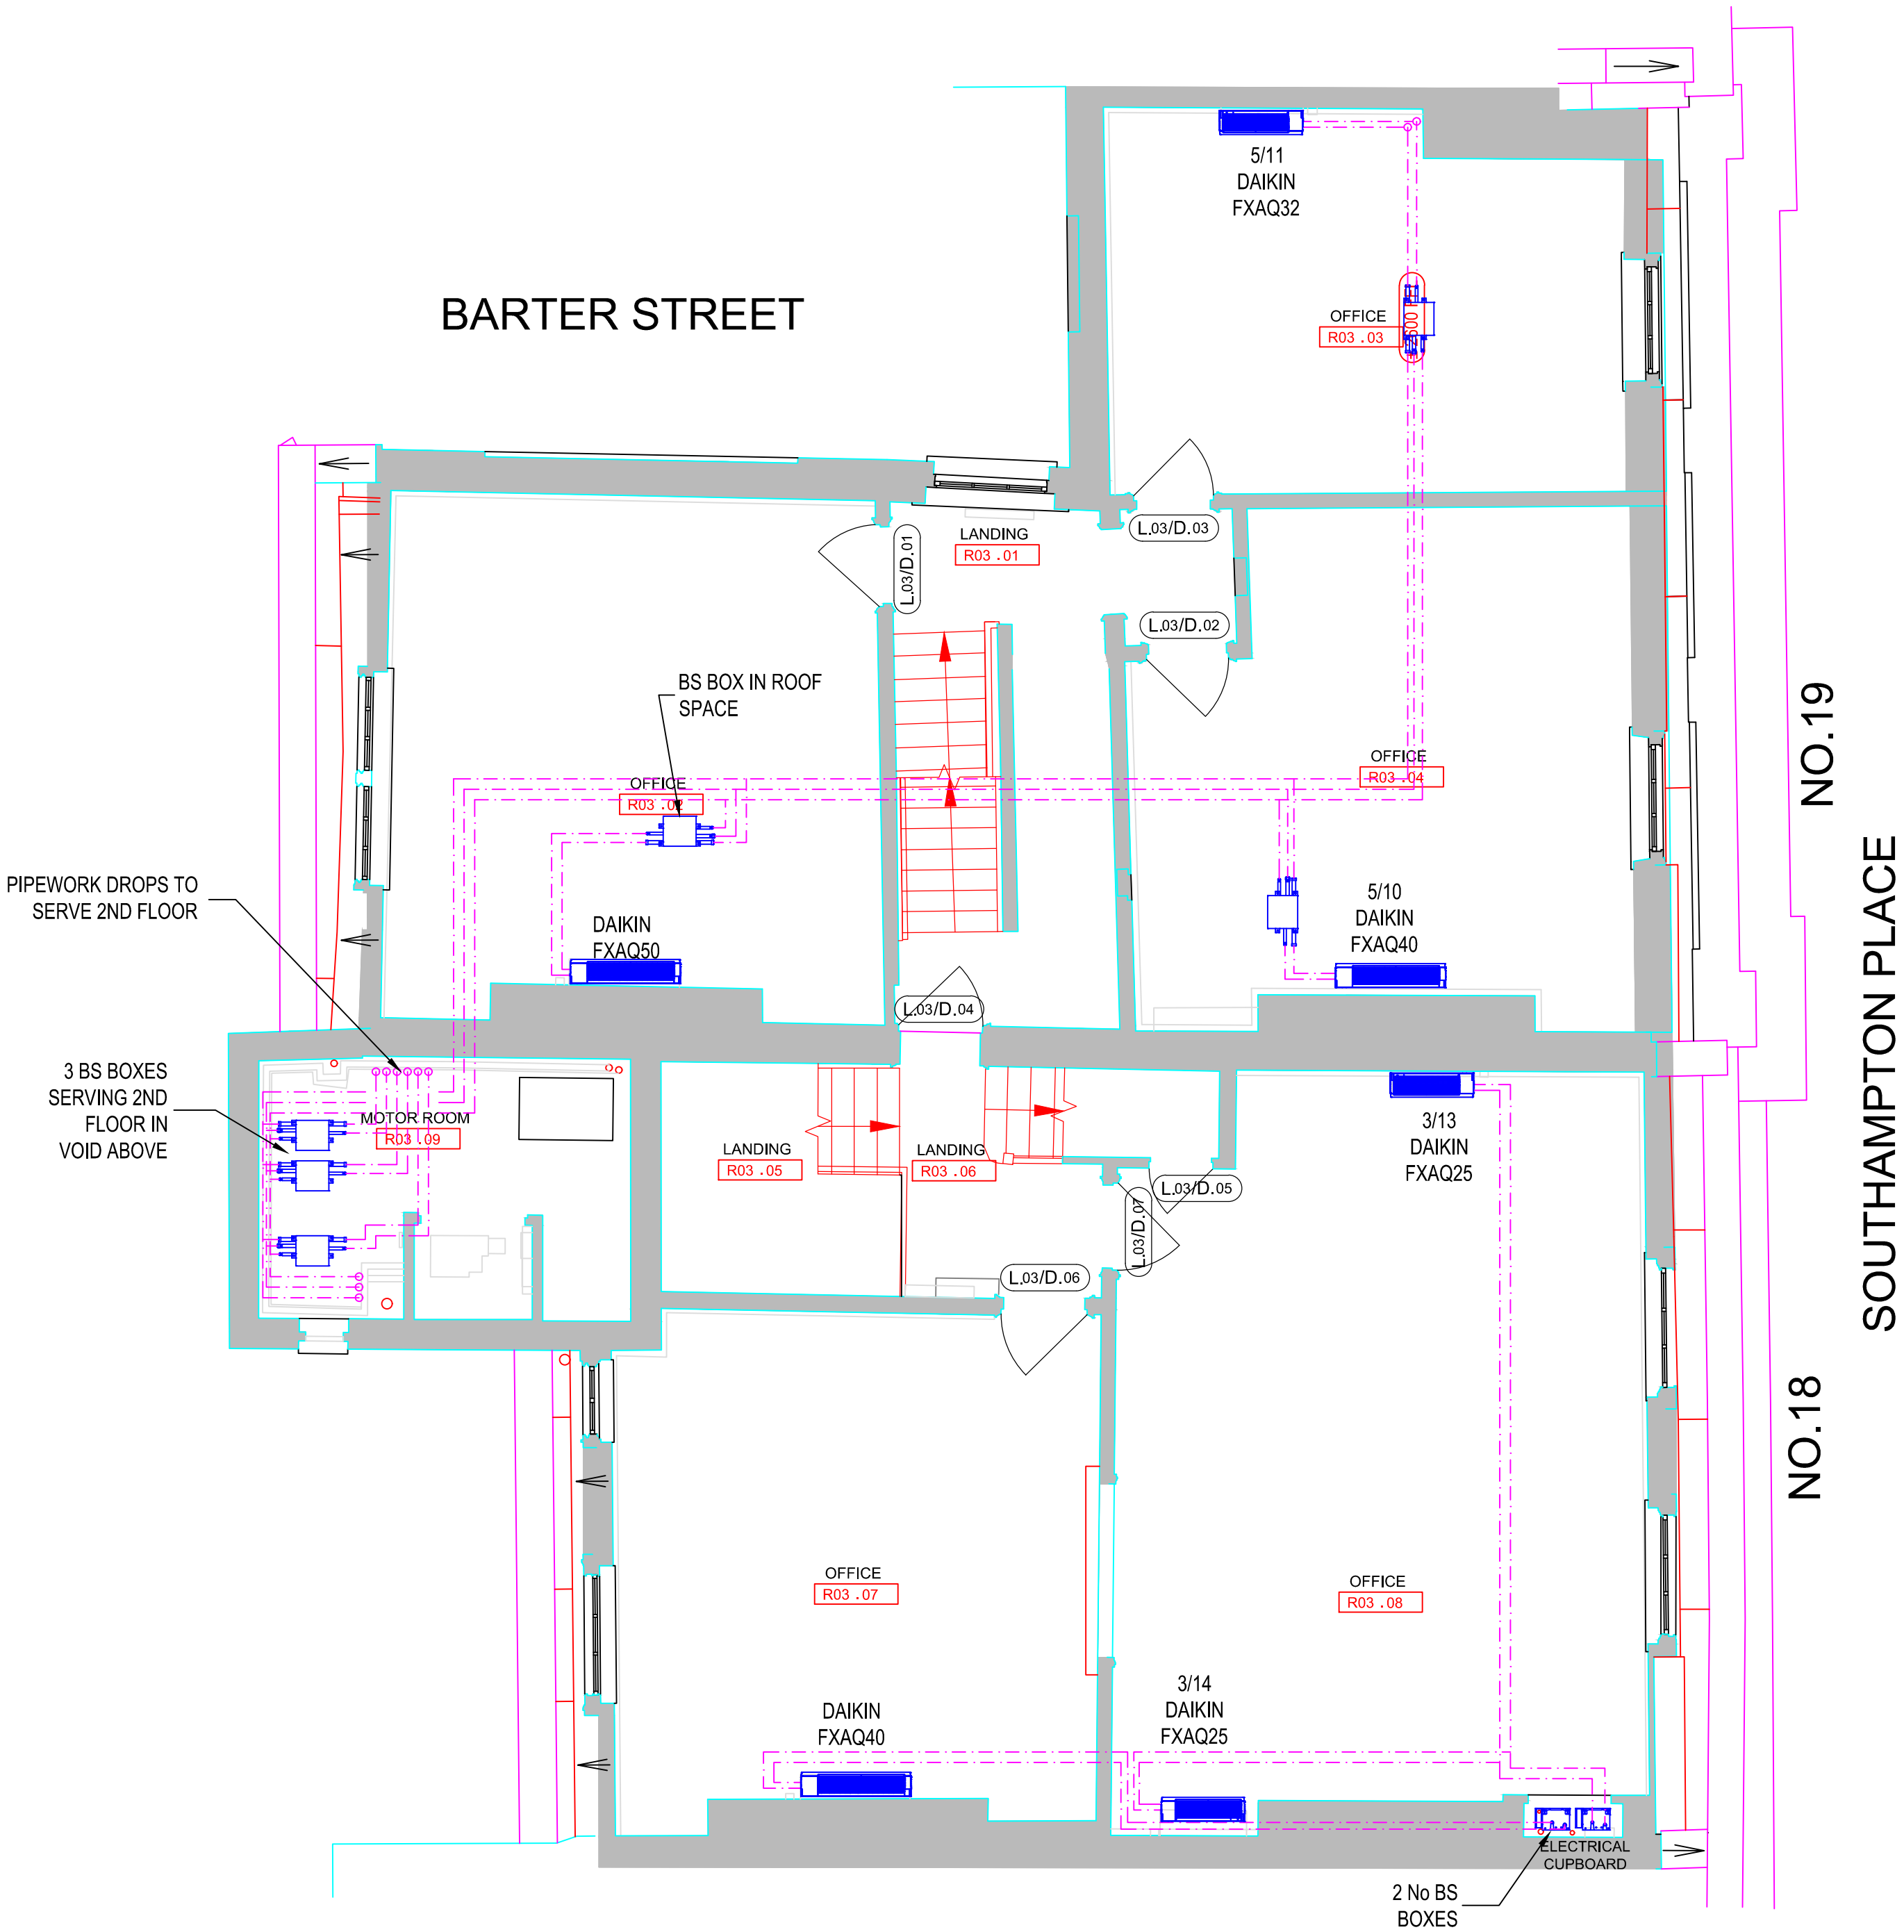

- DO NOT SCALE FROM THIS DRAWING -

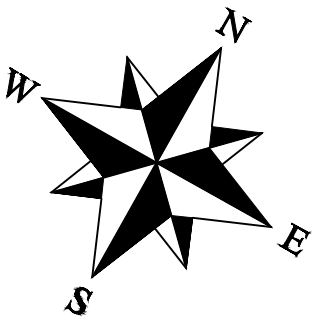

X	XXXXXX	XX	XX.XX.XX
Rev	Detail.	By	Date

Advent
Ductwork Systems Limited.
7 Westfield Road
Slyfield Industrial Estate
Guildford
Surrey
GU1 1RR
Telephone: 01932 856249

Drawing Status.

PRELIMINARY
FOR DISCUSSION AND APPROVAL

Client.

Morgan Lovell
Inspiring office transformation

16 Noel Street London W1F 8DA
T: 0207 734 4466 F: 0207 734 2968 E: contact@morganlovell.com
W: http://www.morganlovell.com

Job Title.

18 - 19 SOUTHAMPTON PLACE
HOLBORN
LONDON
WC1A 2AJ

Drawing Title.

THIRD FLOOR
MECHANICAL G.A.

Drawn.	R. HALL	Checked.	A. WARD
Scale.	1:50	Sheet Size.	A1
Date.	30.11.21		
Project No.	Q21197	Floor No.	3
Drawing No.	5	Rev.	0