


- Use figured dimensions only.
- Do not scale from this drawing.
- Issued for purpose indicated only.
- All dimensions to be checked on site.
- Architect to be notified of any discrepancies before construction commences.
- Structural and services information is indicative only - refer to consultants' drawings and specification for details and setting out.
- All work and materials to be in accordance with current applicable statutory legislation and to comply with all relevant codes of practice and British and European standards.
- Information contained within this drawing is the sole copyright of Aaron Birch Architecture and not to be reproduced without written permission.

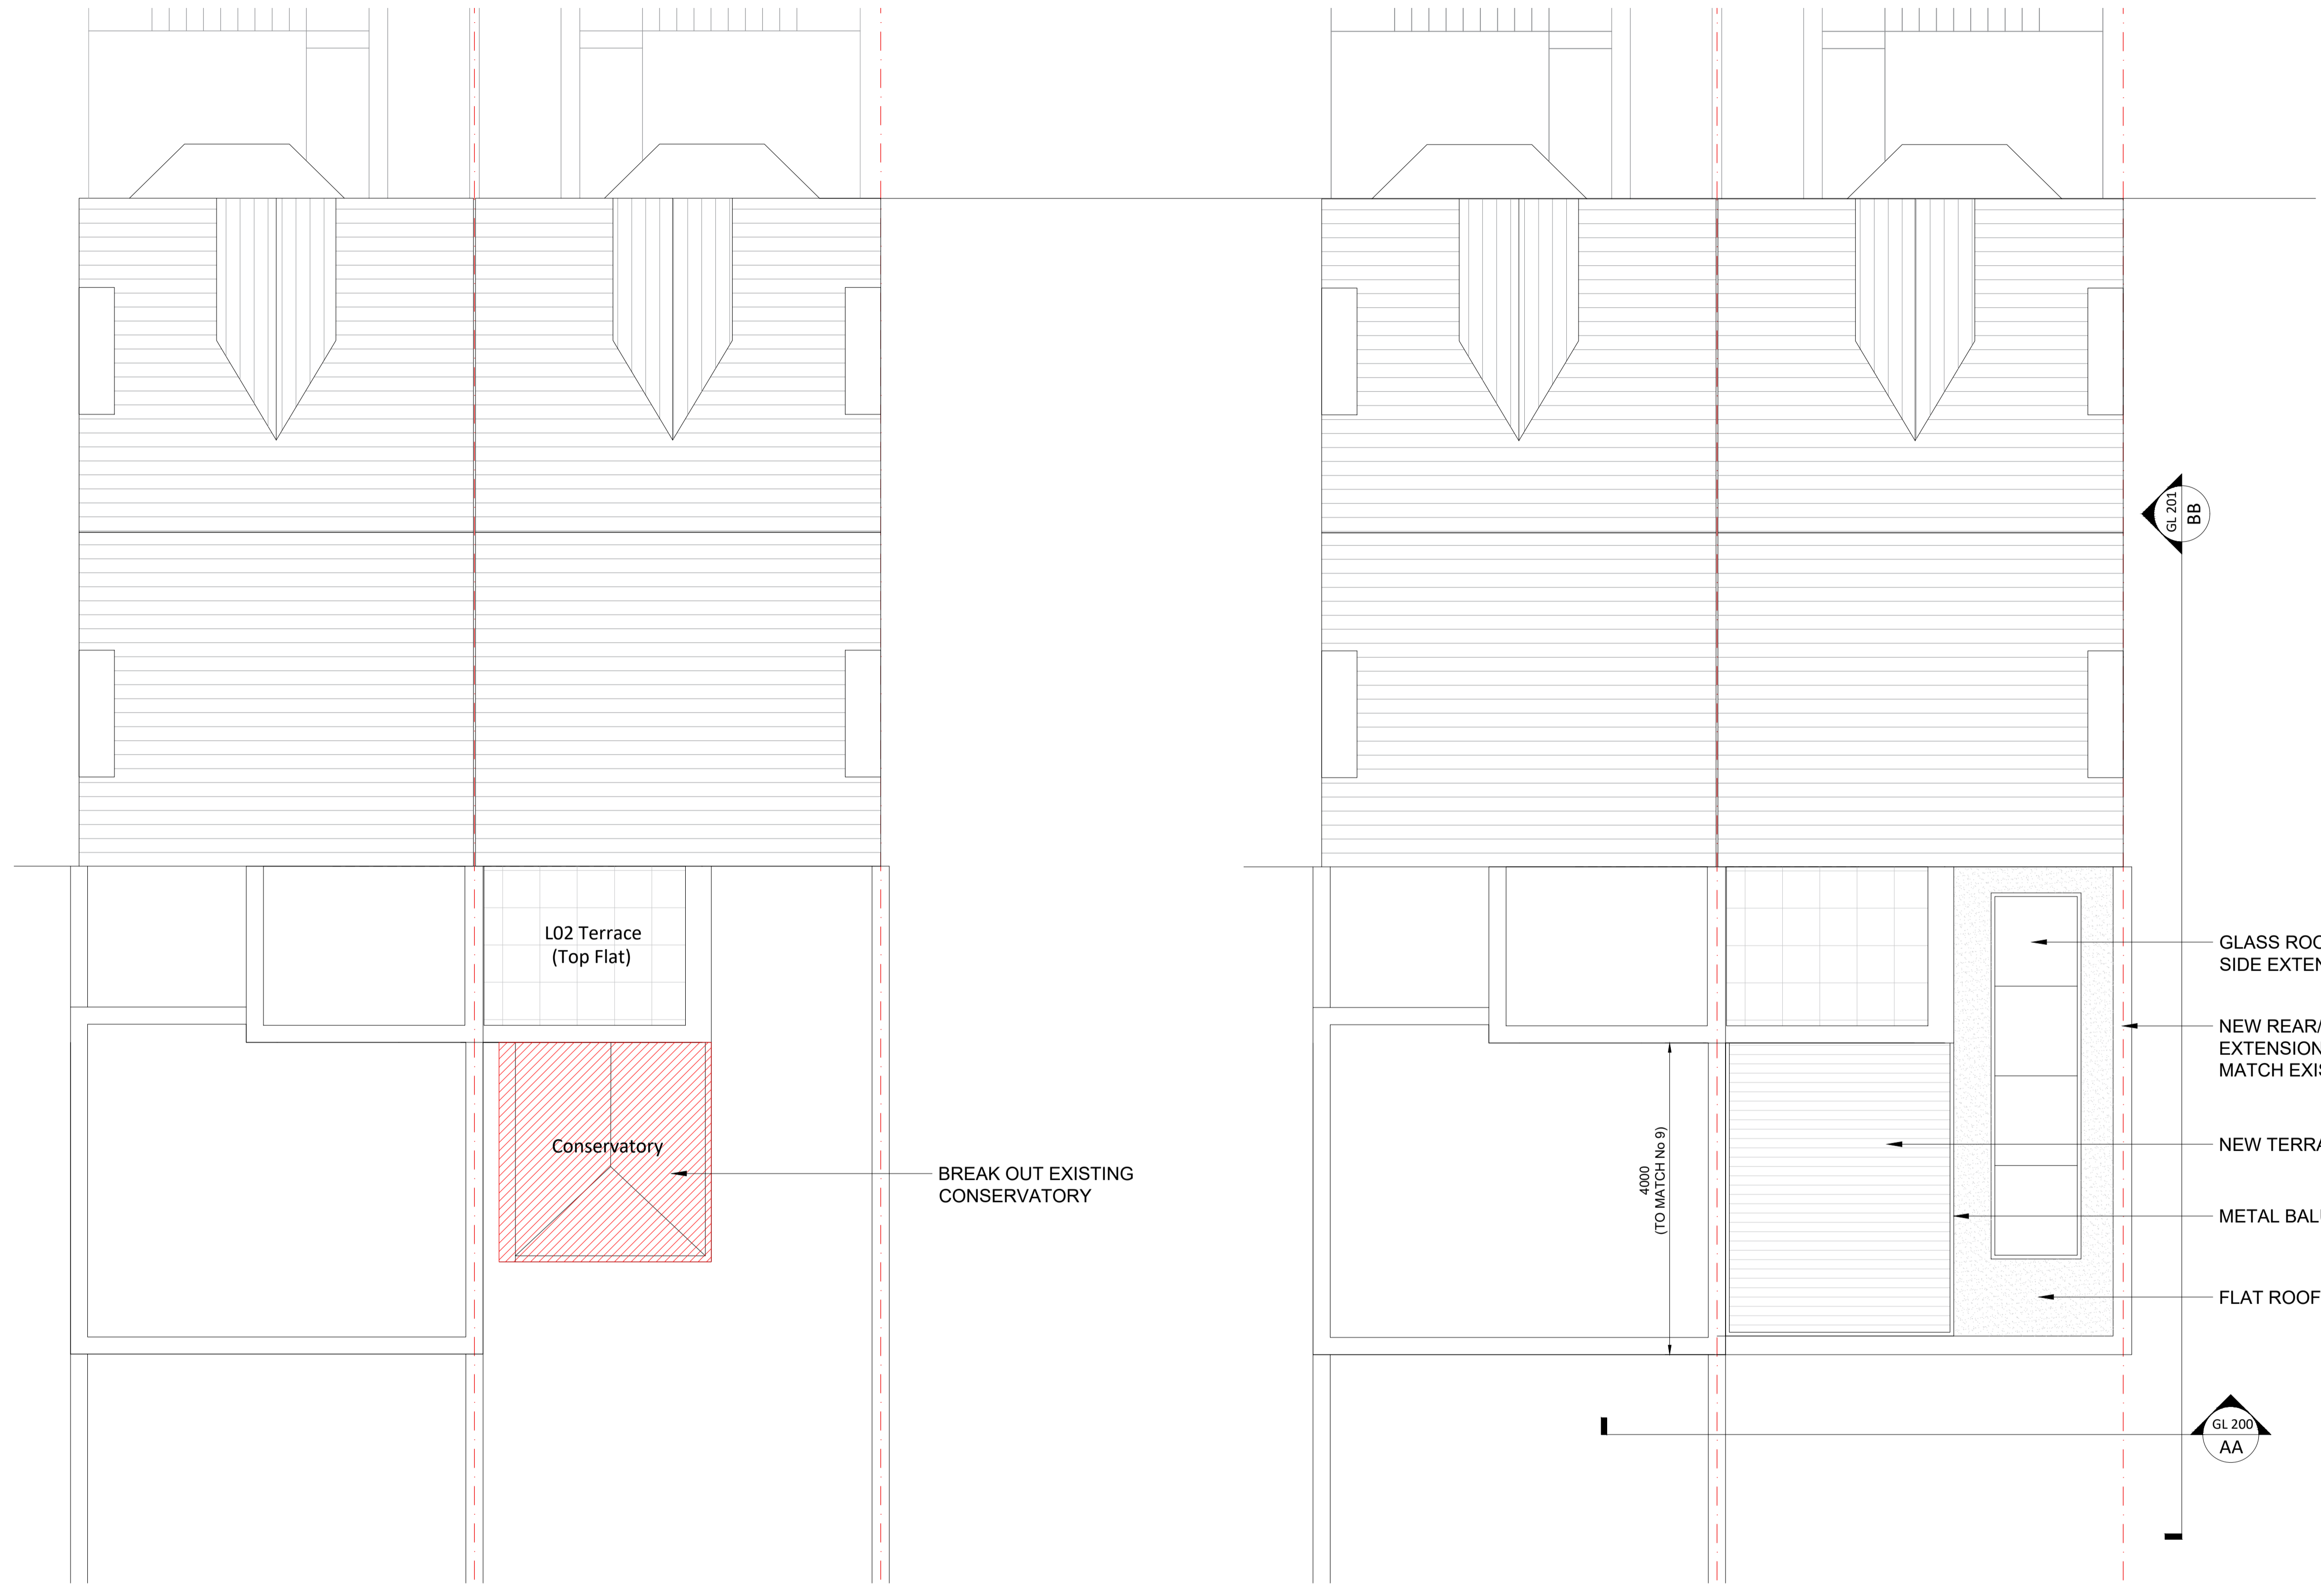

BREAK OUT EXISTING CONSERVATORY

4000
(TO MATCH No 9)

- GLASS ROOFLIGHT TO SIDE EXTENSION
- NEW REAR/SIDE INFILL EXTENSION IN BRICK TO MATCH EXISTING
- NEW TERRACE AT L01
- METAL BALUSTRADE
- FLAT ROOF FINISH


xP Roof EXISTING ROOF PLAN
0 0.5 1 2 3 1:50 at A1

pP Roof PROPOSED ROOF PLAN
0 0.5 1 2 3 1:50 at A1

DEMOLITION

25/04/22 PLANNING ISSUE

Rev	Date	Notes

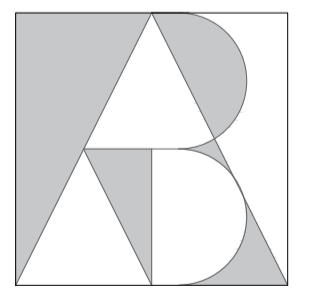

Aaron Birch
Architecture & Design
9a Gladys Road, West Hampstead,
London, NW6 2PU
t: +44 (0) 7786 928 473
email: aaronbirch@mac.com

7 Gladys Road
West Hampstead
London, NW6 2PU

ROOF PLANS
Existing & Proposed

1:5 @ A1	GL - 110
25/02/18	
AB	