


DRAWING STATUS:
PLANNING

REVISIONS:			
NO.	DATE	DESCRIPTION	BY
P1	08.04.22	PLANNING ISSUE	TE

NOTES:
ALL DRAWINGS TO BE READ IN CONJUNCTION WITH RELEVANT ARCHITECT AND CONSULTANT SPECIFICATION, AND DRAWINGS. NOT FOR CONSTRUCTION. DO NOT SCALE FROM THIS DRAWING. USE FIGURED DIMENSION ONLY. THE ARCHITECT SHALL BE NOTIFIED IN WRITING OF ANY DISCREPANCIES IMMEDIATELY. ALL DIMENSIONS TO BE CHECKED PRIOR TO COMMENCING THE WORKS BY THE CONTRACTOR AND SUCH DIMENSIONS TO BE THEIR RESPONSIBILITY. SITE LEVELS ARE MEASURED IN METRES ABOVE ORDNANCE DATUM.

LIST OF ABBREVIATIONS:

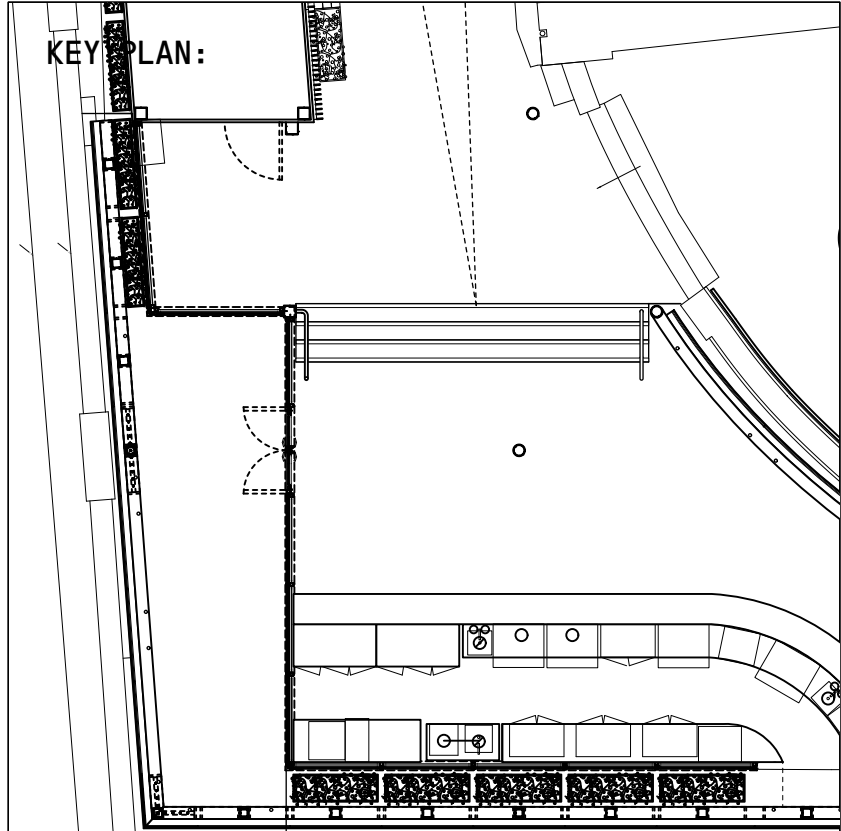

VPPR ARCHITECTS

22 PRINCE OF WALES ROAD
LONDON NW5 3LG

+44 2077296168
WWW.VPPR.CO.UK

ALL RIGHTS RESERVED—THESE DRAWINGS, CONCEPTS, DESIGNS AND IDEAS ARE THE PROPERTY OF VON PREUSSEN PEASE REYNOLDS ARCHITECTS LTD. THEY MAY NOT BE COPIED, REPRODUCED, DISCLOSED TO OTHERS OR USED IN CONNECTION WITH ANY WORK OTHER THAN SPECIFIED PROJECT FOR WHICH THEY WERE PREPARED, IN WHOLE OR IN PART, WITHOUT THE PRIOR WRITTEN AUTHORISATION OF VON PREUSSEN PEASE REYNOLDS ARCHITECTS LTD.

PROJECT:
THE LUCKY CLUB, STABLES MARKET, CHALK FARM ROAD, CAMDEN, NW1 8AH


DRAWING TITLE:
EXISTING (SHUTTER LOCATION)
SECTION BB

DESIGN STAGE — 3
DRAWN — TE
CHECKED — AC
DATE — FEB 2022
SCALE — 1:100A1 / 1:200A3


DRAWING NUMBER:
181_X_21_02

REVISION:
P1

DETAIL PLAN TO BE UPDATE ONCE FRAMING
AND VENT SIZE CONFIRMED

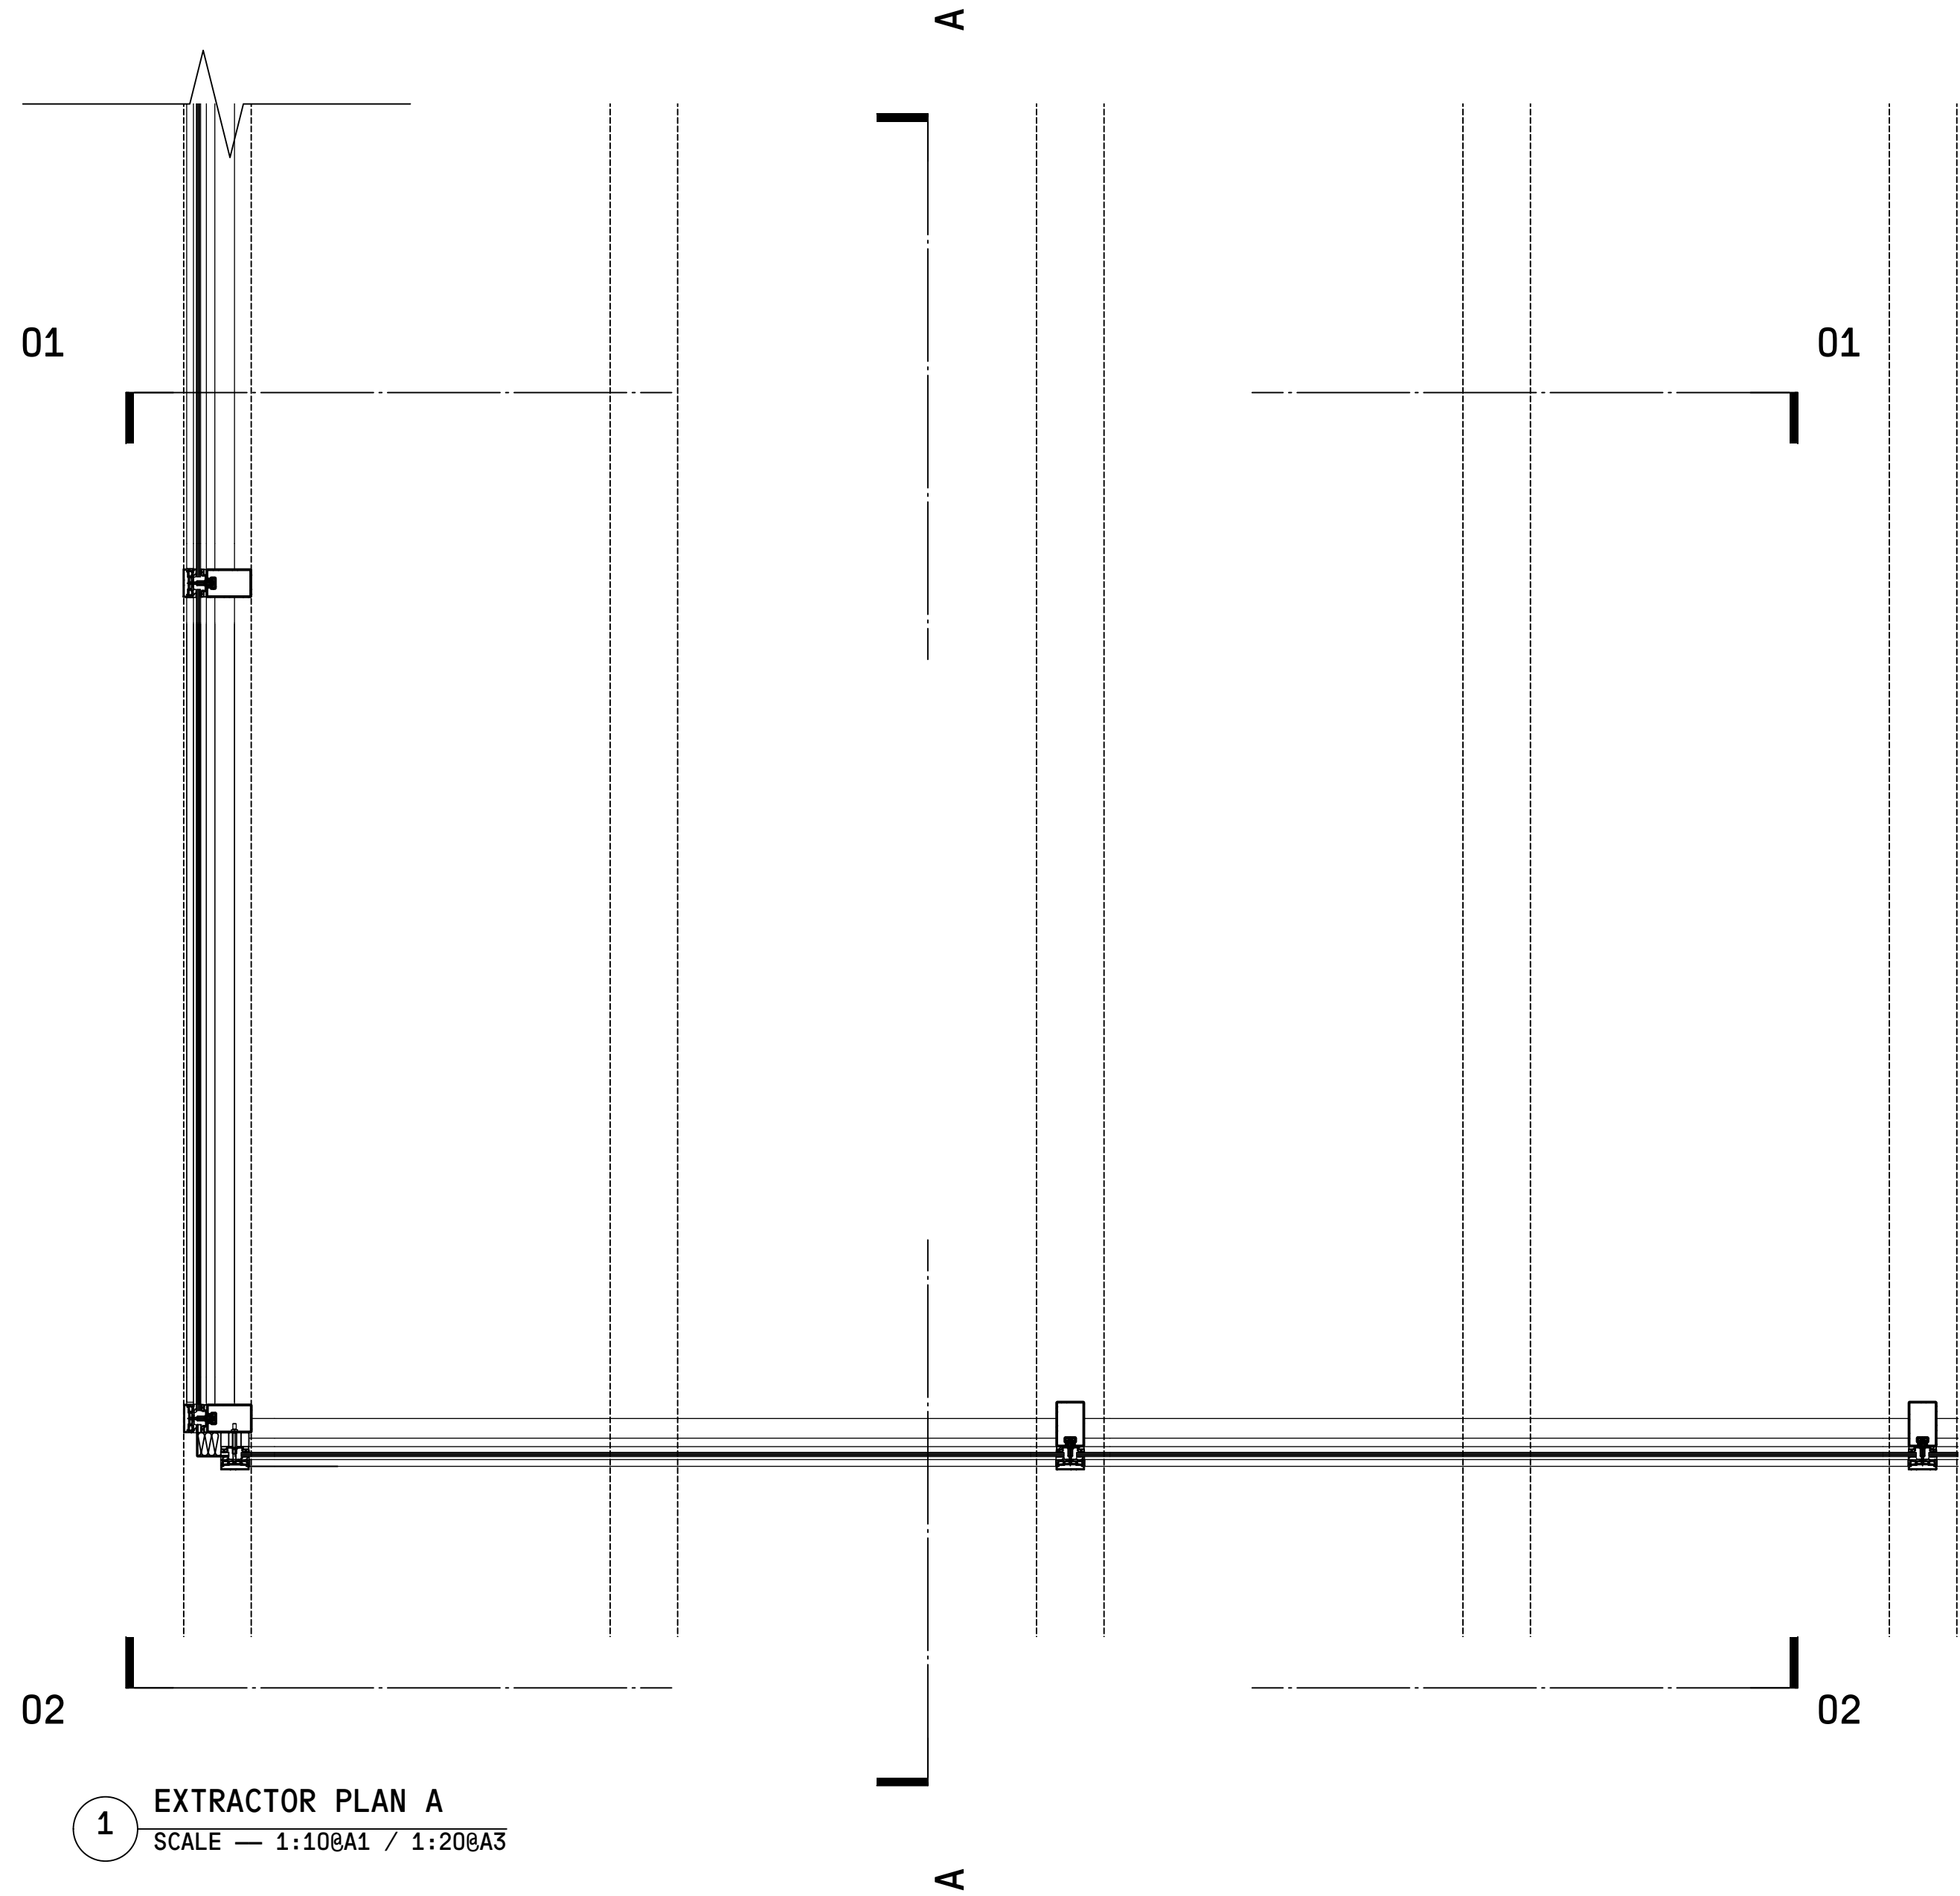

1 EXTRACTOR PLAN A
SCALE — 1:10@A1 / 1:20@A3

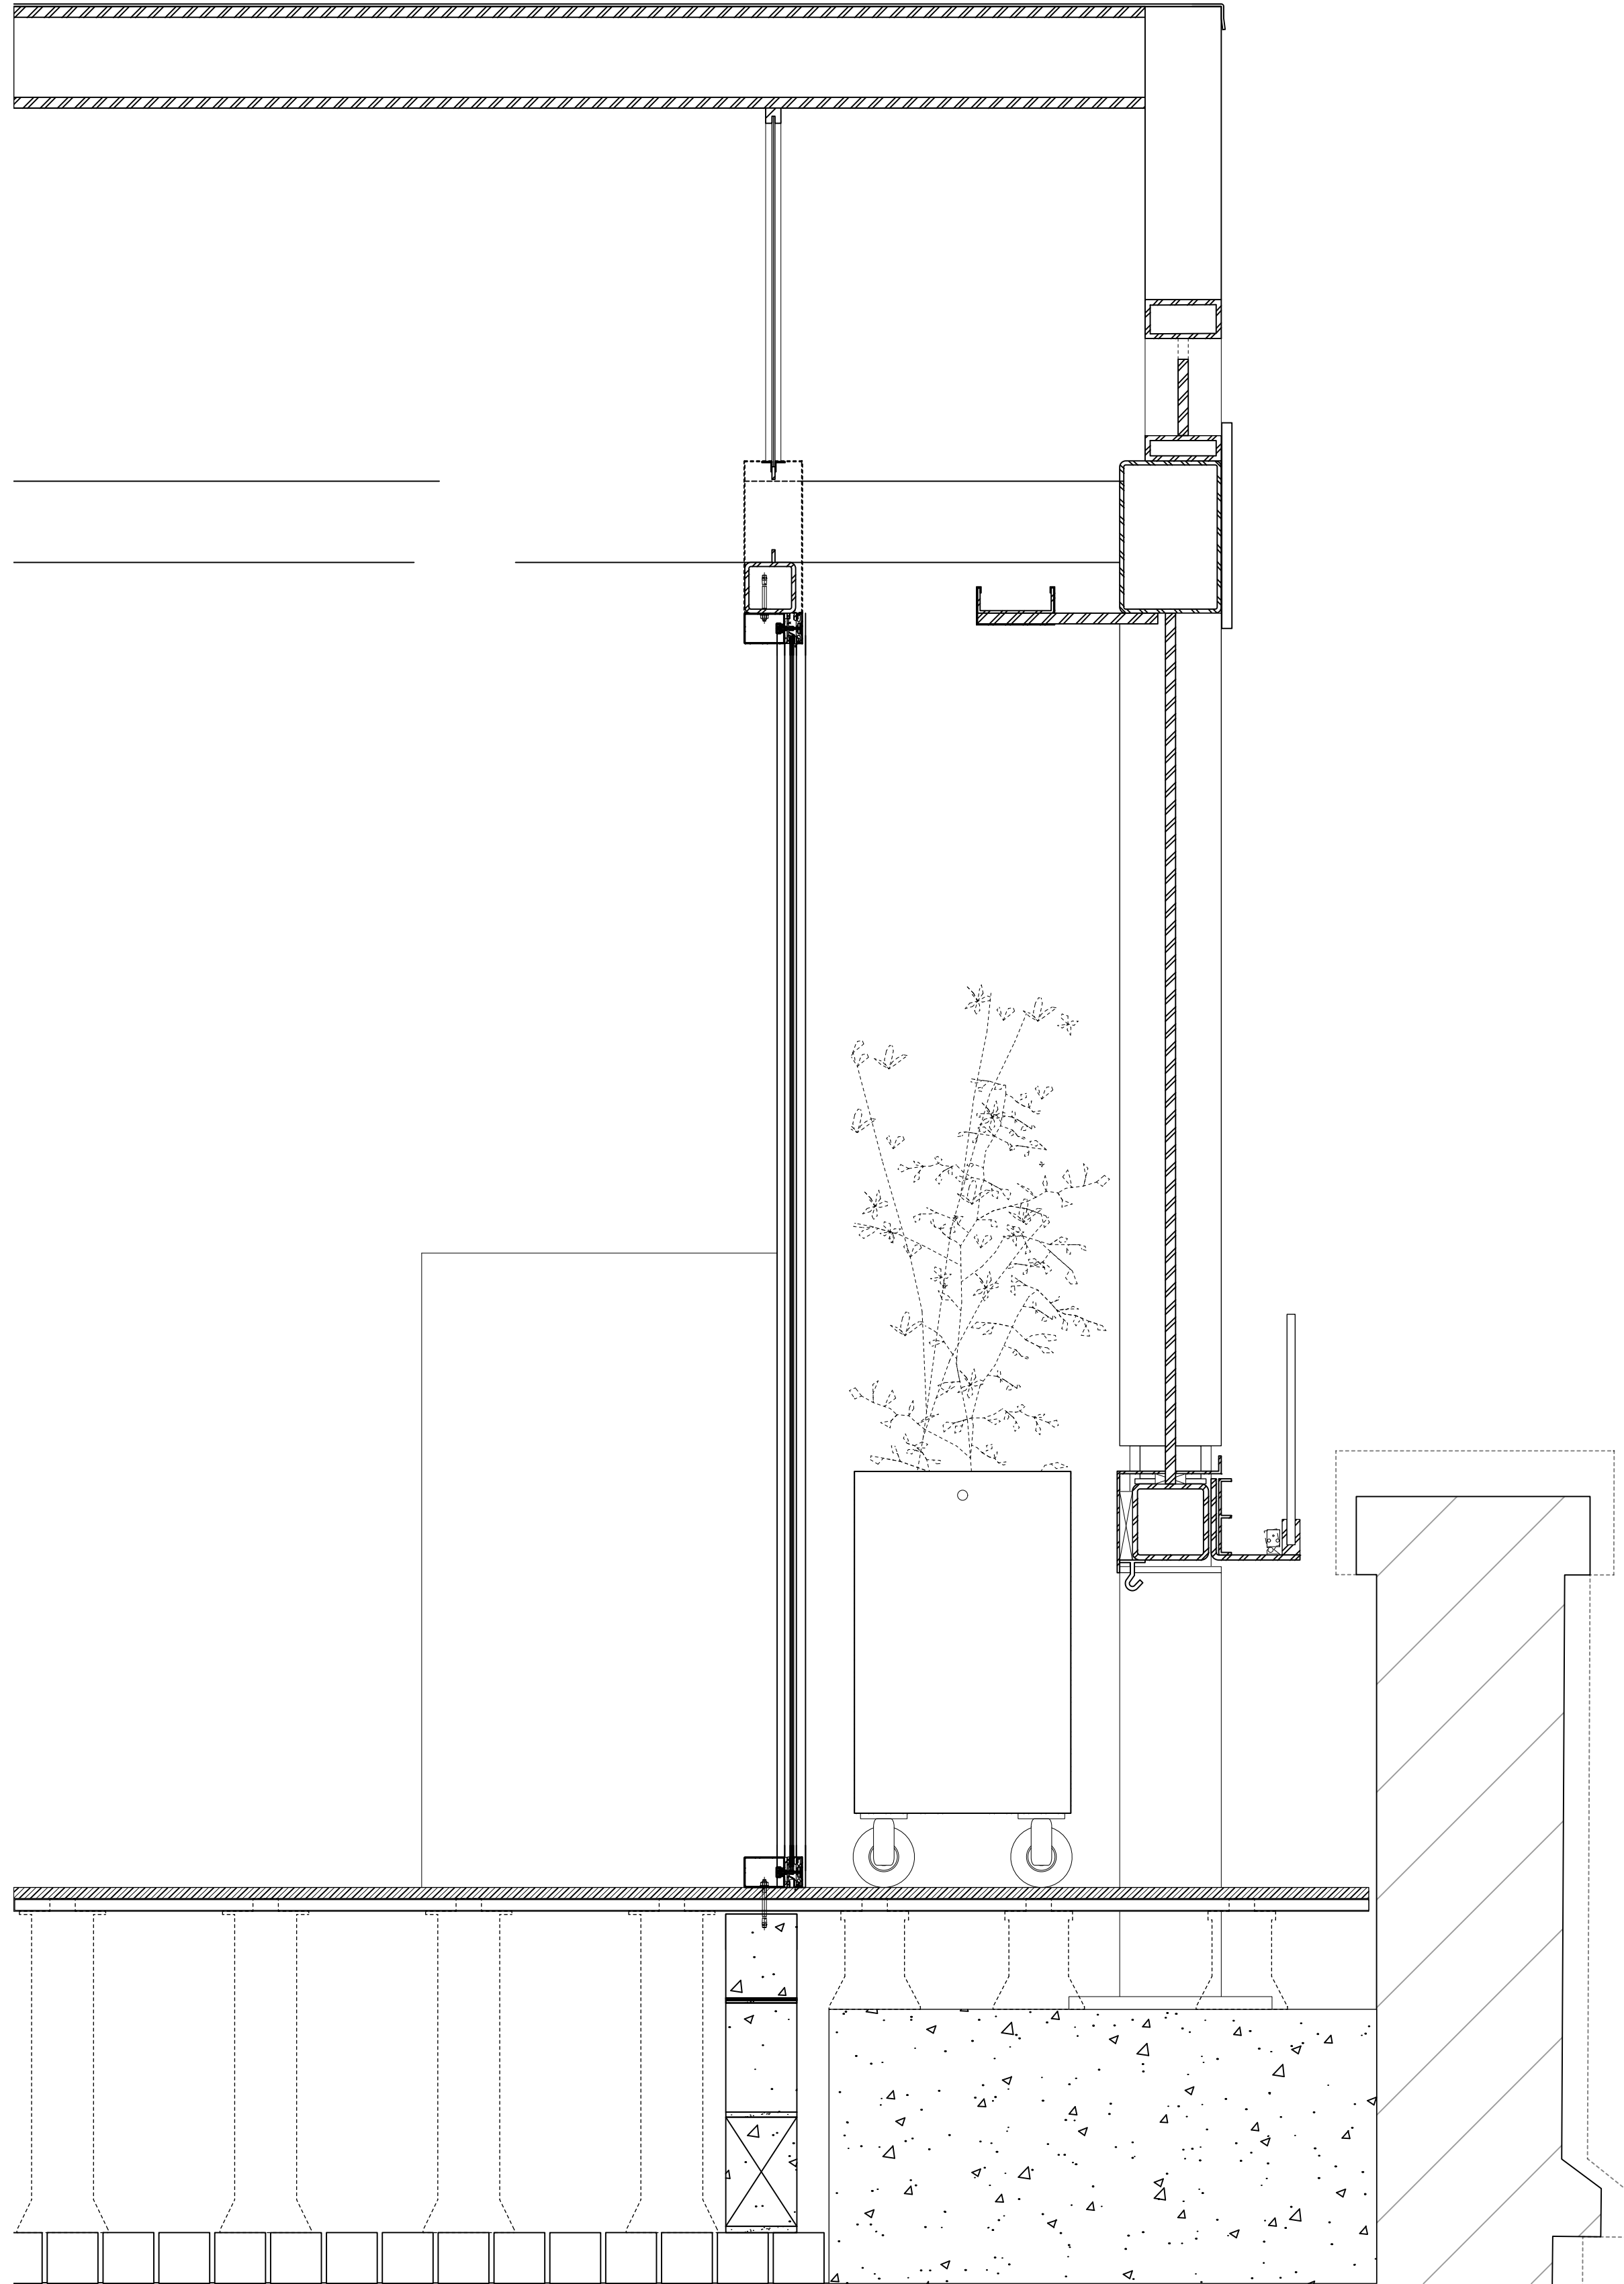

10 DETAIL SECTION AA
SCALE — 1:10@A1 / 1:20@A3

DRAWING STATUS:


PLANNING

REVISIONS:

NO.	DATE	DESCRIPTION	BY
P1	08.04.22	PLANNING ISSUE	TE

NOTES:

ALL DRAWINGS TO BE READ IN CONJUNCTION WITH RELEVANT ARCHITECT AND CONSULTANT SPECIFICATION, AND DRAWINGS. NOT FOR CONSTRUCTION. DO NOT SCALE FROM THIS DRAWING. USE FIGURED DIMENSION ONLY. THE ARCHITECT SHALL BE NOTIFIED IN WRITING OF ANY DISCREPANCIES IMMEDIATELY. ALL DIMENSIONS TO BE CHECKED PRIOR TO COMMENCING THE WORKS BY THE CONTRACTOR AND SUCH DIMENSIONS TO BE THEIR RESPONSIBILITY. SITE LEVELS ARE MEASURED IN METRES ABOVE ORDNANCE DATUM.

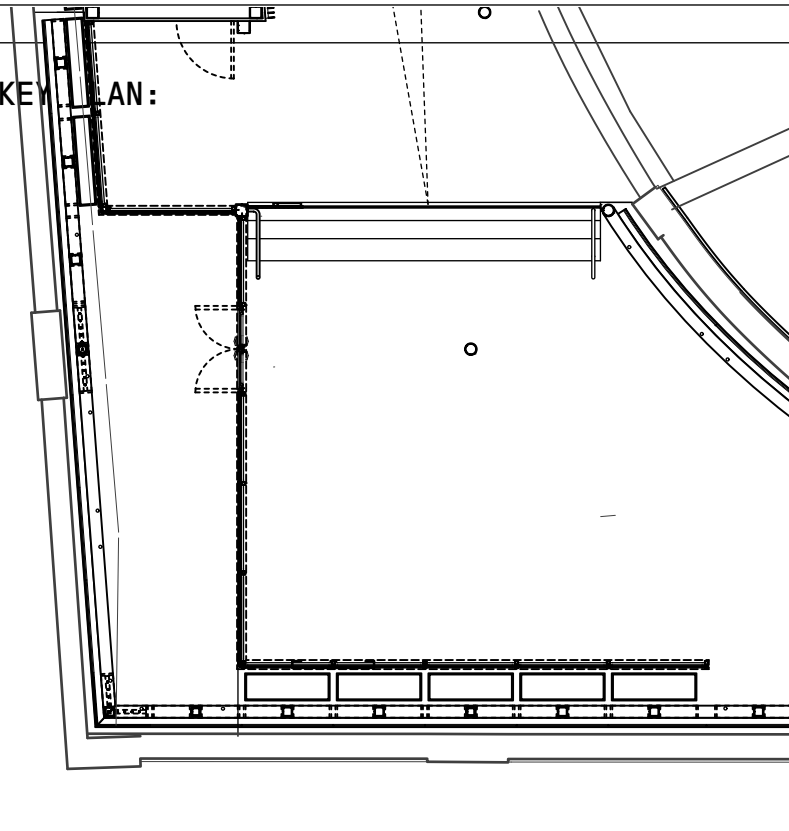

vppr
ARCHITECTS

22 PRINCE OF WALES ROAD LONDON NW5 3LG +44 2077296168 WWW.VPPR.CO.UK


ALL RIGHTS RESERVED—THESE DRAWINGS, CONCEPTS, DESIGNS AND IDEAS ARE THE PROPERTY OF VON PREUSSEN PEASE REYNOLDS ARCHITECTS LTD. THEY MAY NOT BE COPIED, REPRODUCED, DISCLOSED TO OTHERS OR USED IN CONNECTION WITH ANY WORK OTHER THAN SPECIFIED PROJECT FOR WHICH THEY WERE PREPARED, IN WHOLE OR IN PART, WITHOUT THE PRIOR WRITTEN AUTHORISATION OF VON PREUSSEN PEASE REYNOLDS ARCHITECTS LTD.

PROJECT:
THE LUCKY CLUB, STABLES MARKET, CHALK FARM ROAD, CAMDEN, NW1 8AH


DRAWING TITLE:
EXISTING (EXTRACTOR LOCATION)
PLAN & SECTION CC

DESIGN STAGE — 3
DRAWN — TE
CHECKED — AC
DATE — FEB 2022
SCALE — 1:10@A1 / 1:20@A3

DRAWING NUMBER: 181_X_22_01 REVISION: P1

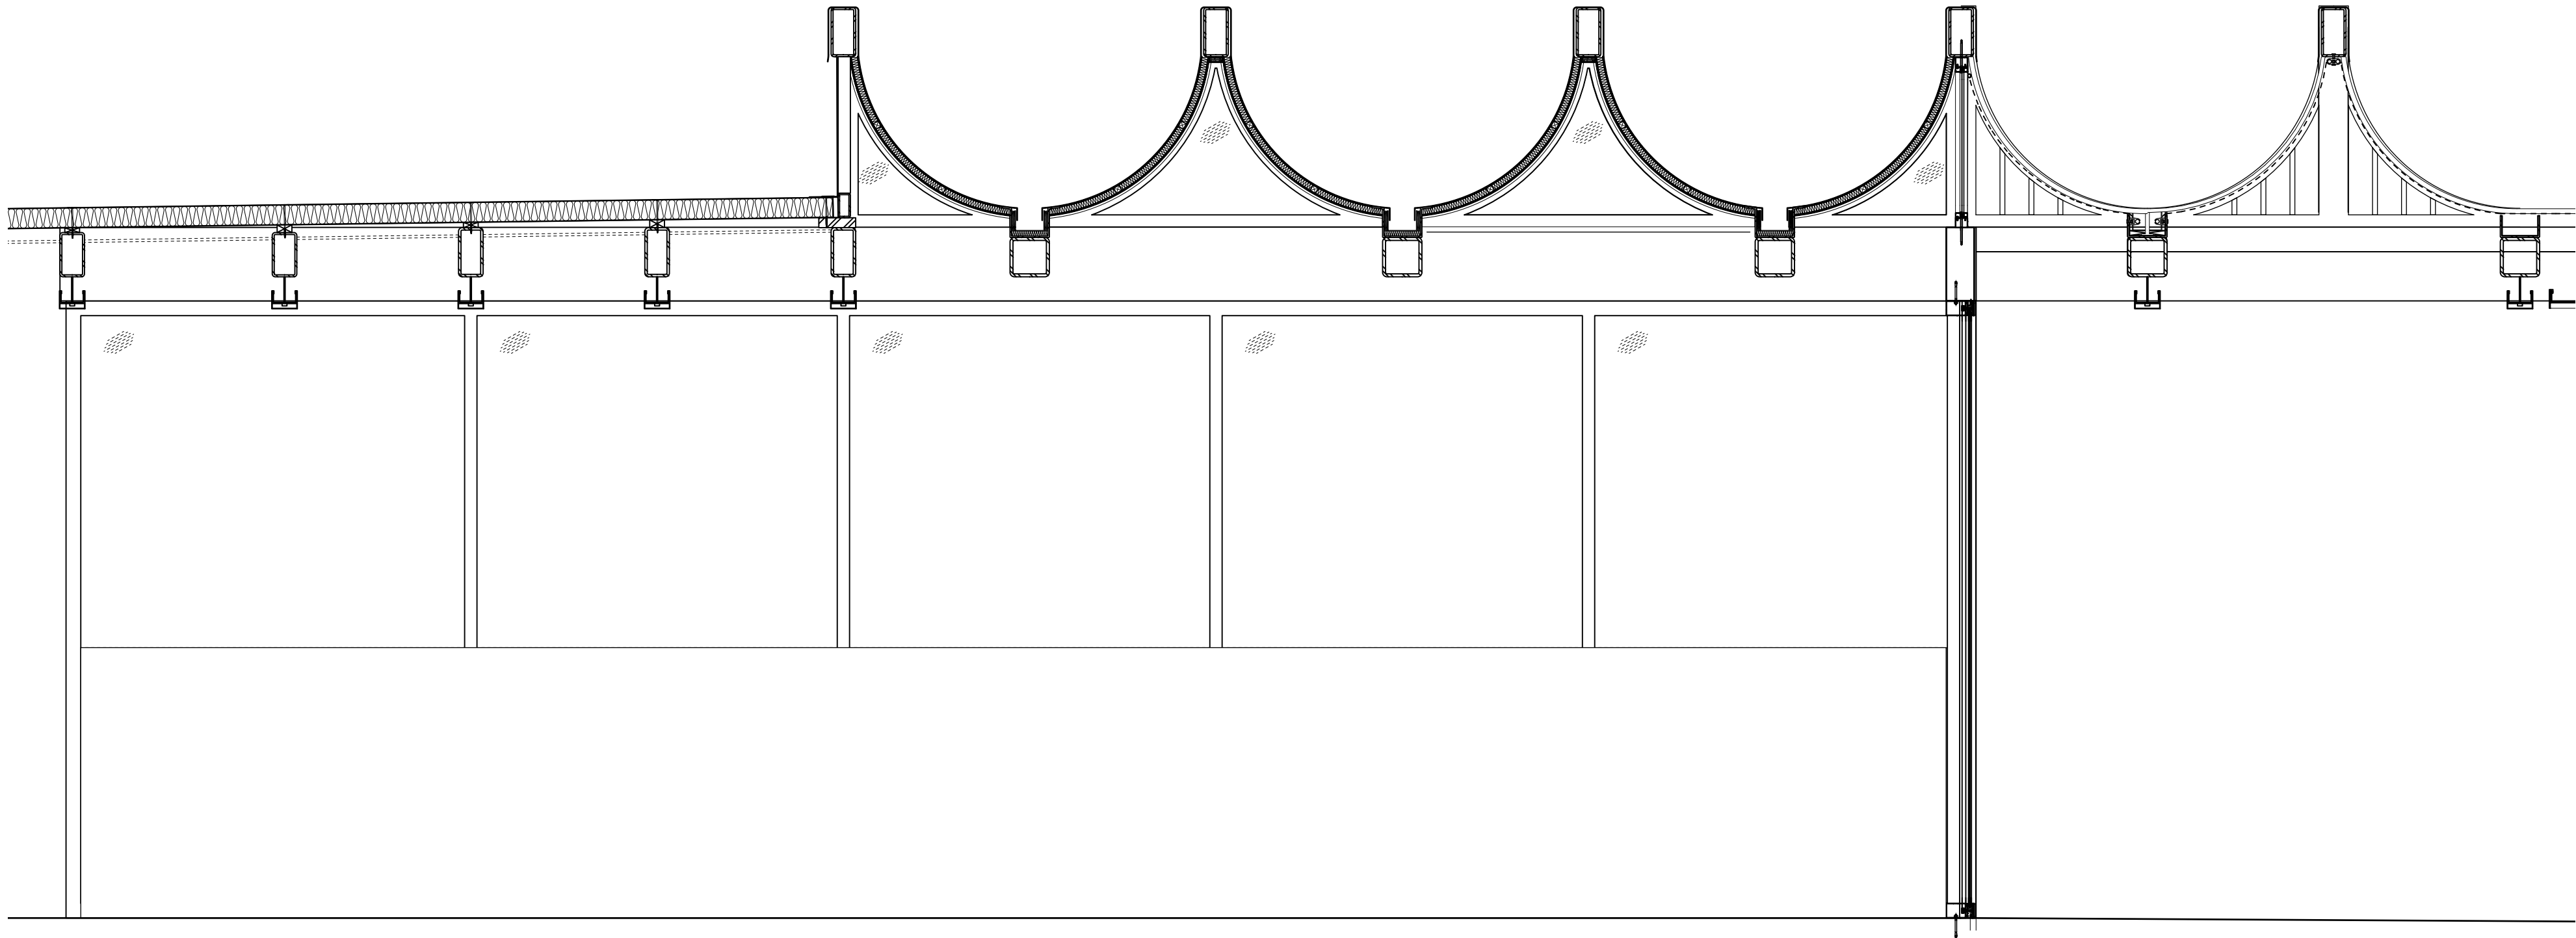

1 EXTRACTOR INTERNAL ELEVATION A
SCALE — 1:20@A1 / 1:40@A3

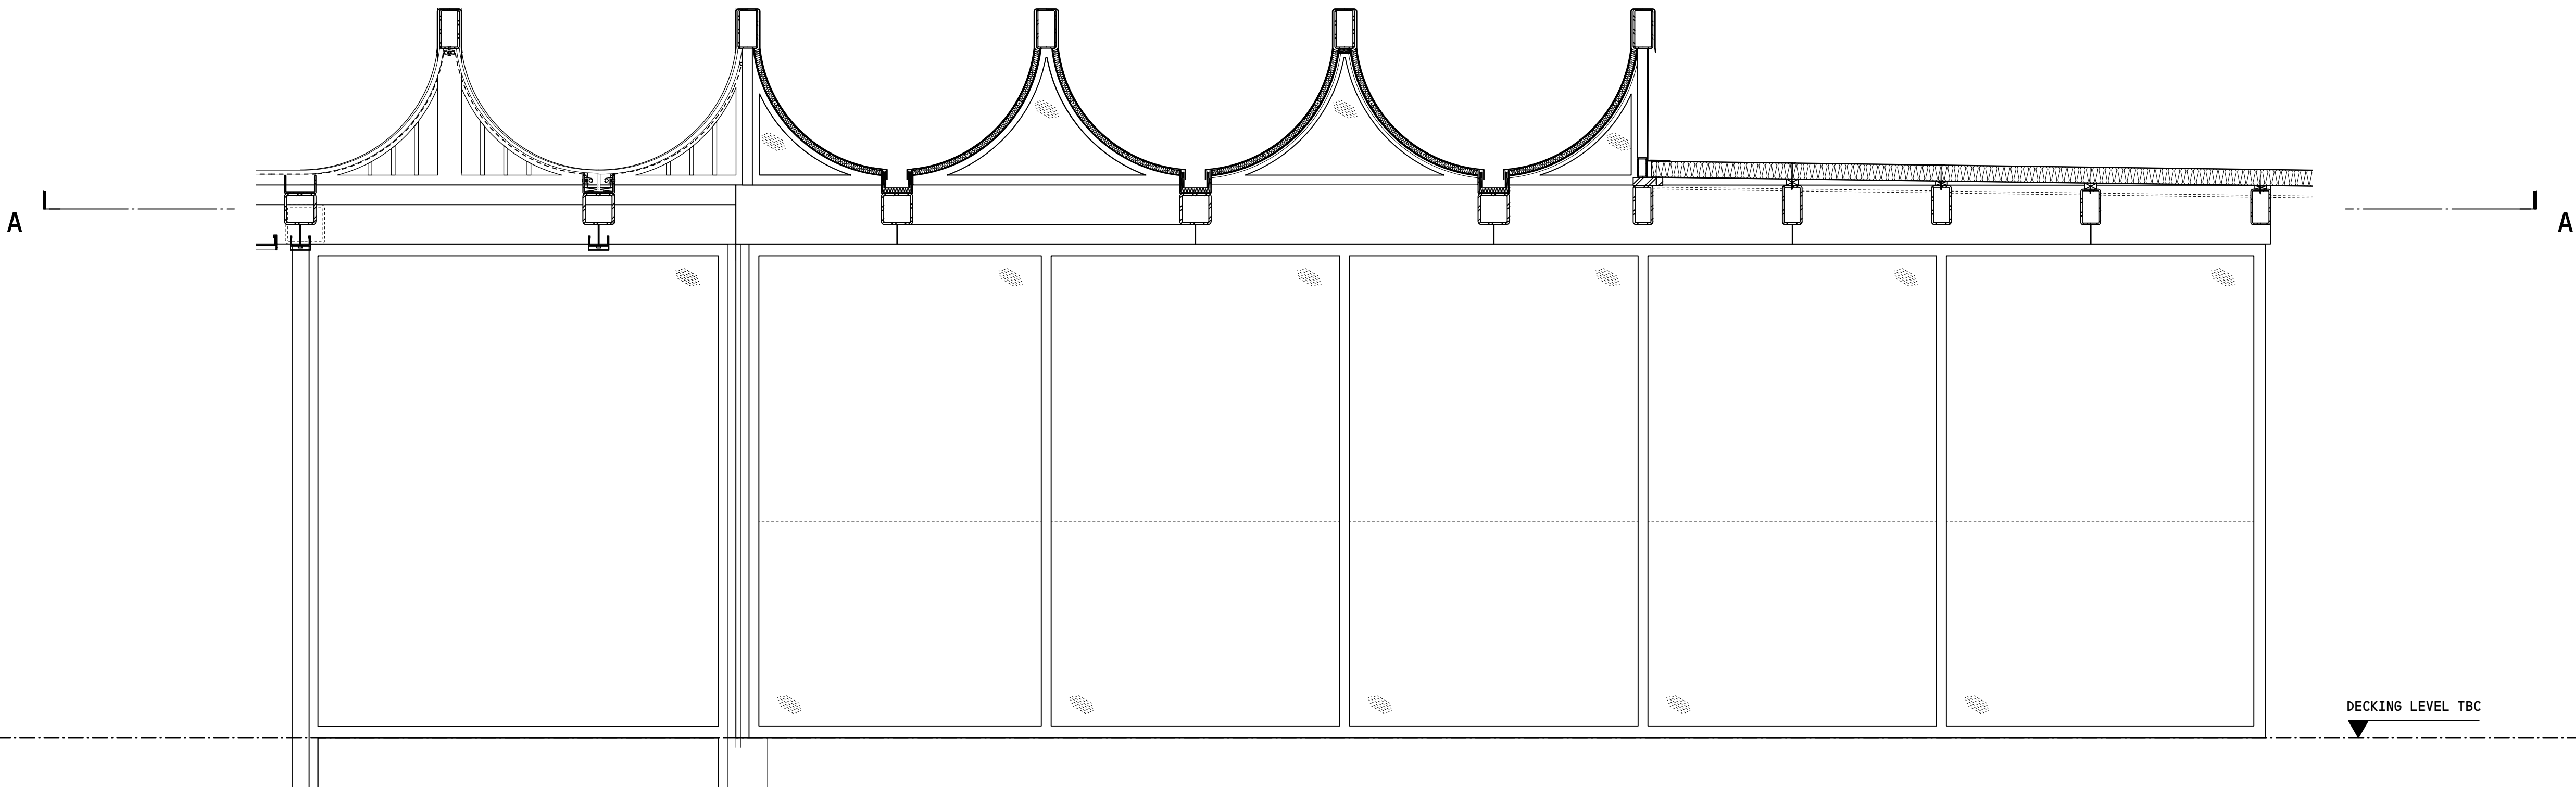

7 EXISTING EXTERNAL ELEVATION 02 (EXTRACTOR LOCATION)
SCALE — 1:20@A1 / 1:40@A3

COLOUR CODING KEY:
PROPOSAL
EXISTING STRUCTURE


DRAWING STATUS:
PLANNING

REVISIONS:

NO.	DATE	DESCRIPTION	BY
P1	08.04.22	PLANNING ISSUE	TE

NOTES:

ALL DRAWINGS TO BE READ IN CONJUNCTION WITH RELEVANT ARCHITECT AND CONSULTANT SPECIFICATION, AND DRAWINGS. NOT FOR CONSTRUCTION. DO NOT SCALE FROM THIS DRAWING. USE FIGURED DIMENSION ONLY. THE ARCHITECT SHALL BE NOTIFIED IN WRITING OF ANY DISCREPANCIES IMMEDIATELY. ALL DIMENSIONS TO BE CHECKED PRIOR TO COMMENCING THE WORKS BY THE CONTRACTOR AND SUCH DIMENSIONS TO BE THEIR RESPONSIBILITY. SITE LEVELS ARE MEASURED IN METRES ABOVE ORDNANCE DATUM.

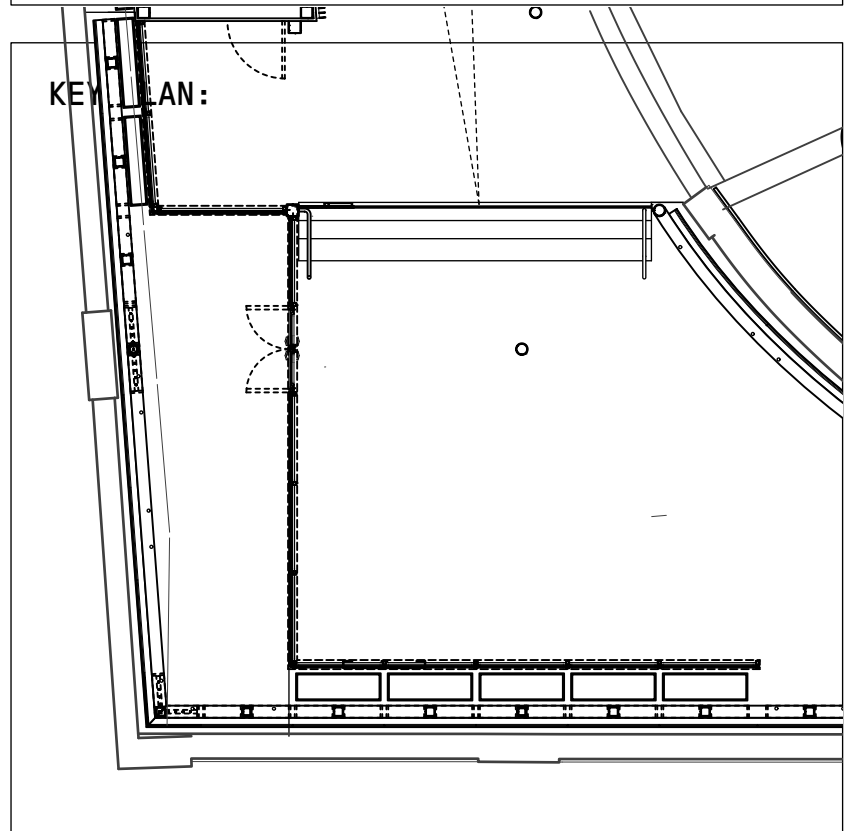

vppr
ARCHITECTS

22 PRINCE OF WALES ROAD LONDON NW5 3LG +44 2077296168 WWW.VPPR.CO.UK


ALL RIGHTS RESERVED—THESE DRAWINGS, CONCEPTS, DESIGNS AND IDEAS ARE THE PROPERTY OF VON PREUSSEN PEASE REYNOLDS ARCHITECTS LTD. THEY MAY NOT BE COPIED, REPRODUCED, DISCLOSED TO OTHERS OR USED IN CONNECTION WITH ANY WORK OTHER THAN SPECIFIED PROJECT FOR WHICH THEY WERE PREPARED, IN WHOLE OR IN PART, WITHOUT THE PRIOR WRITTEN AUTHORISATION OF VON PREUSSEN PEASE REYNOLDS ARCHITECTS LTD.

PROJECT:
THE LUCKY CLUB, STABLES MARKET, CHALK FARM ROAD, CAMDEN, NW1 8AH

DRAWING TITLE:
EXISTING (EXACTOR LOCATION)
SECTION DD & EE

DESIGN STAGE — 3
DRAWN — TE
CHECKED — AC
DATE — FEB 2022
SCALE — 1:20@A1 / 1:40@A3

DRAWING NUMBER: 181_X_22_02
REVISION: P1

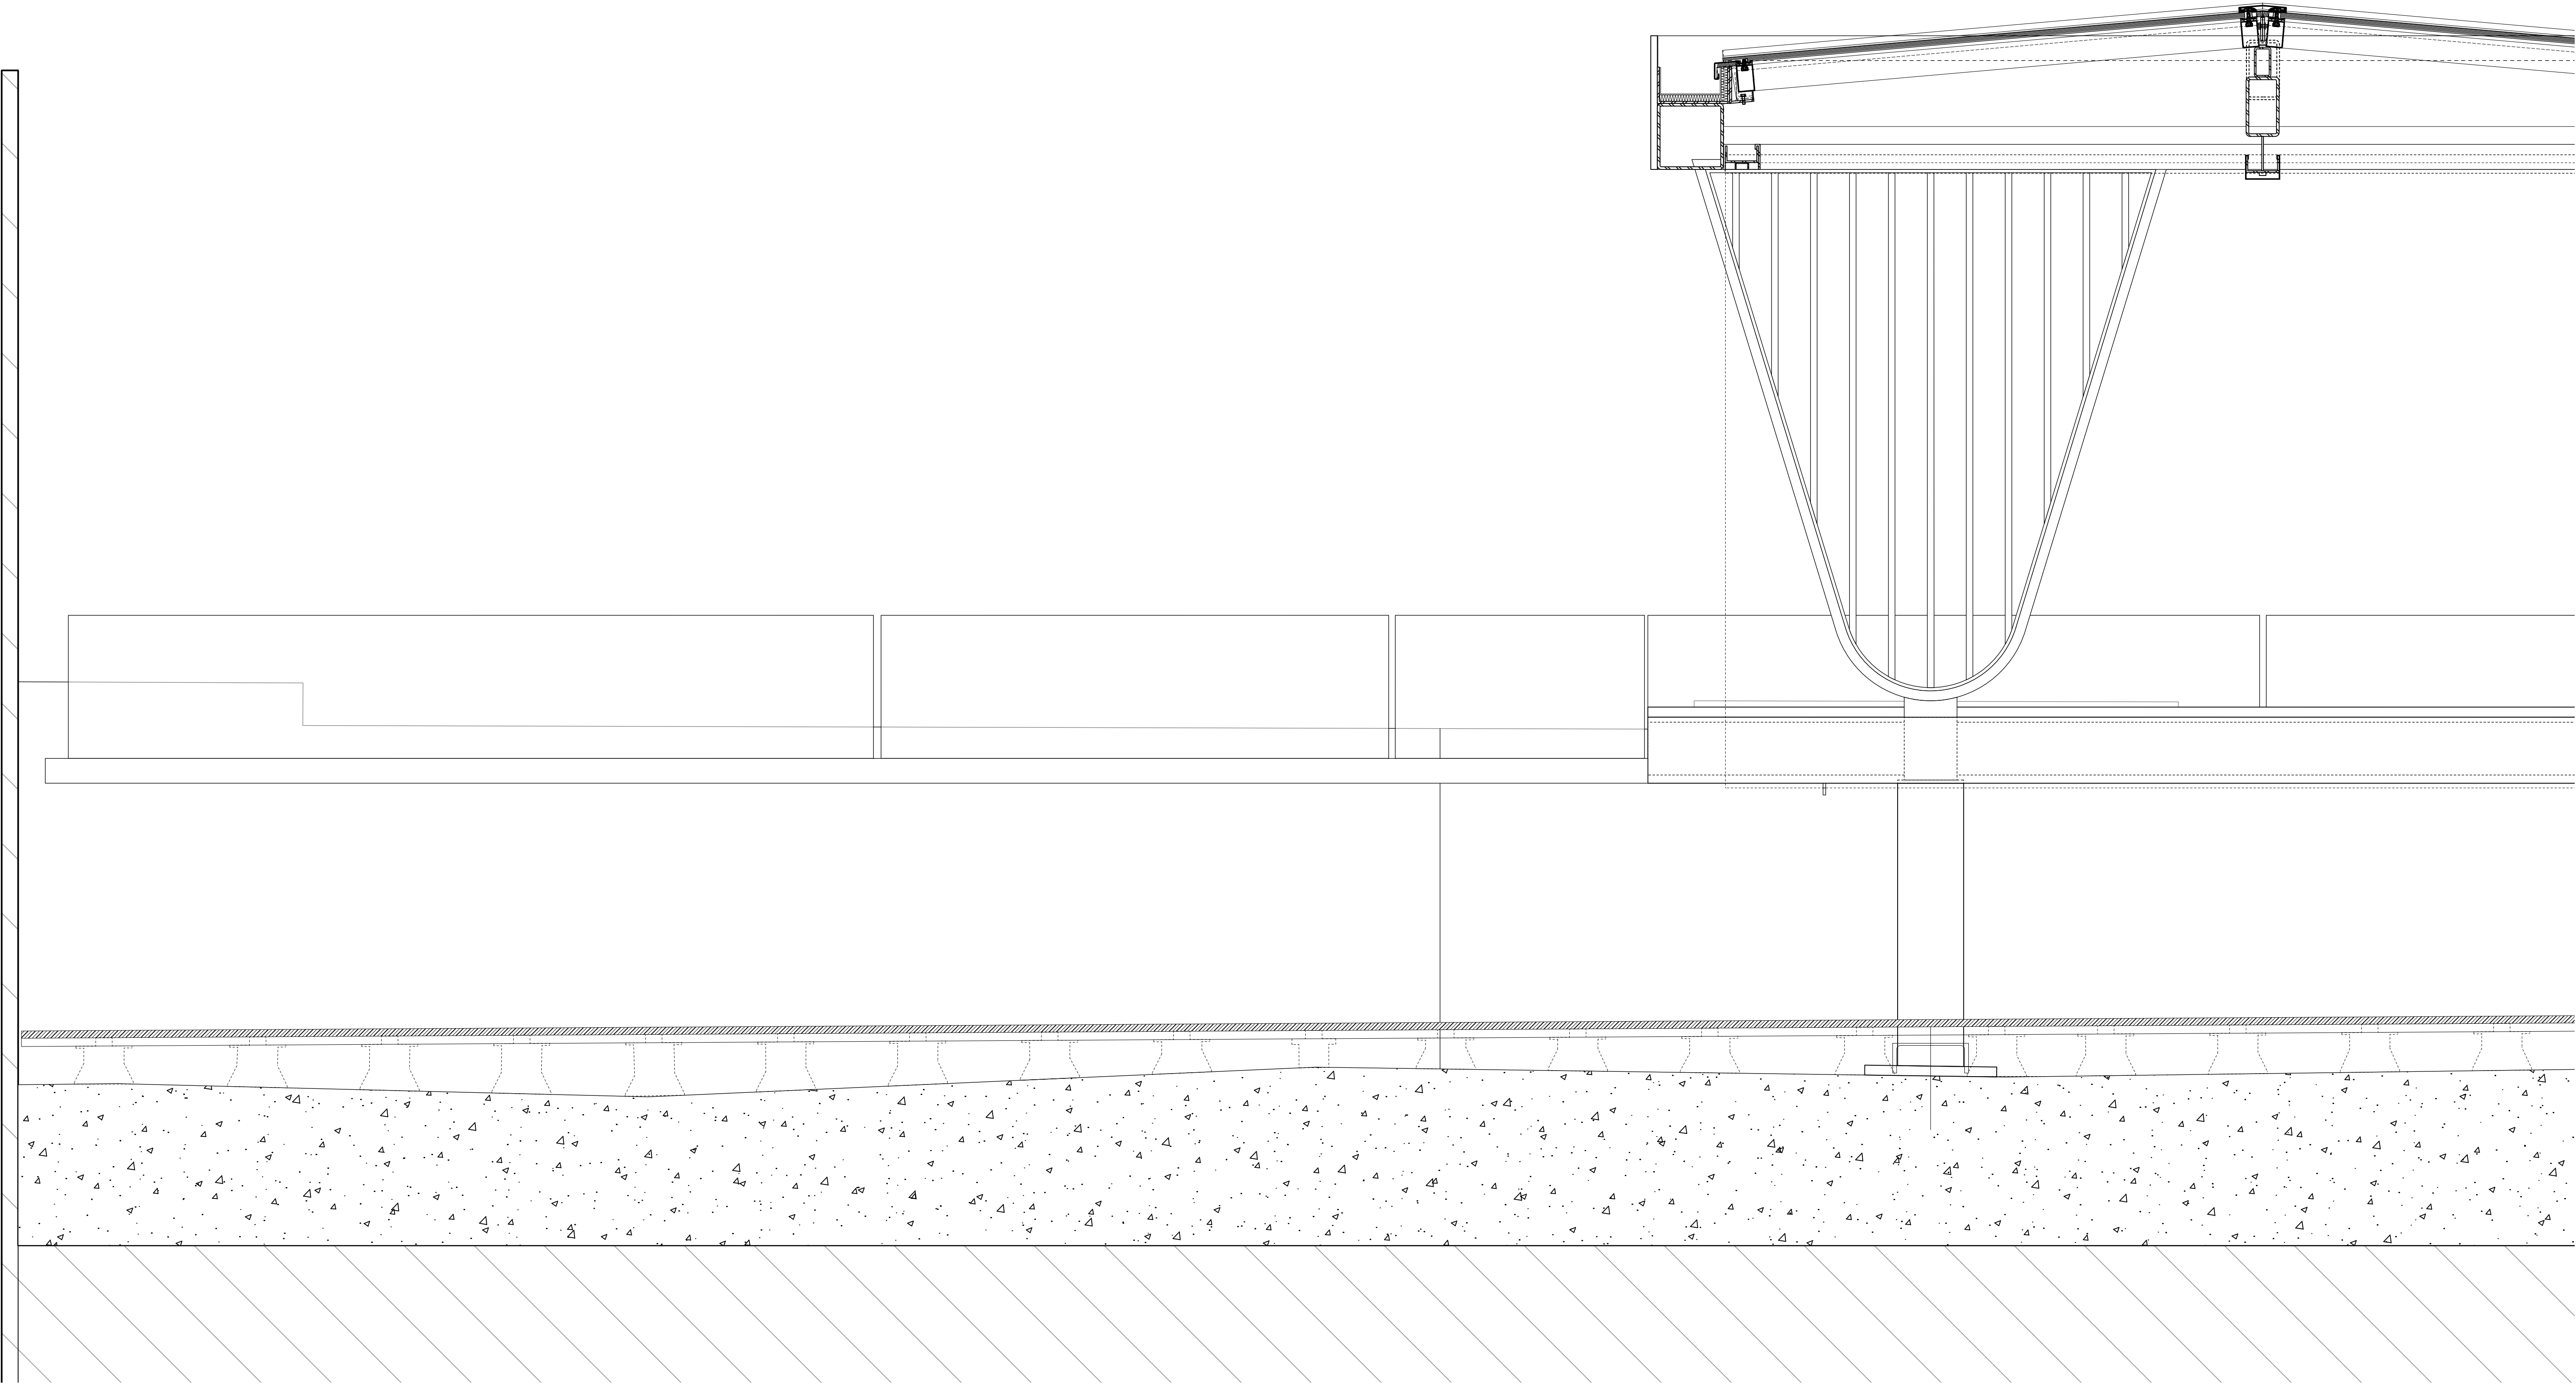

DRAWING STATUS:


PLANNING

REVISIONS:

NO.	DATE	DESCRIPTION	BY
P1	08.04.22	PLANNING ISSUE	TE


NOTES:

ALL DRAWINGS TO BE READ IN CONJUNCTION WITH RELEVANT ARCHITECT AND CONSULTANT SPECIFICATION, AND DRAWINGS. NOT FOR CONSTRUCTION. DO NOT SCALE FROM THIS DRAWING. USE FIGURED DIMENSION ONLY. THE ARCHITECT SHALL BE NOTIFIED IN WRITING OF ANY DISCREPANCIES IMMEDIATELY. ALL DIMENSIONS TO BE CHECKED PRIOR TO COMMENCING THE WORKS BY THE CONTRACTOR AND SUCH DIMENSIONS TO BE THEIR RESPONSIBILITY. SITE LEVELS ARE MEASURED IN METRES ABOVE ORDNANCE DATUM.

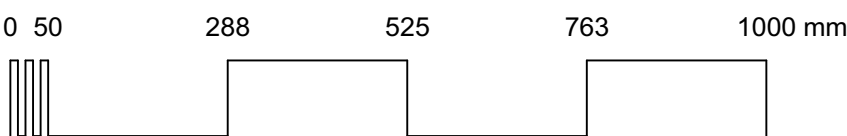

LIST OF ABBREVIATIONS:

KEY PLAN:

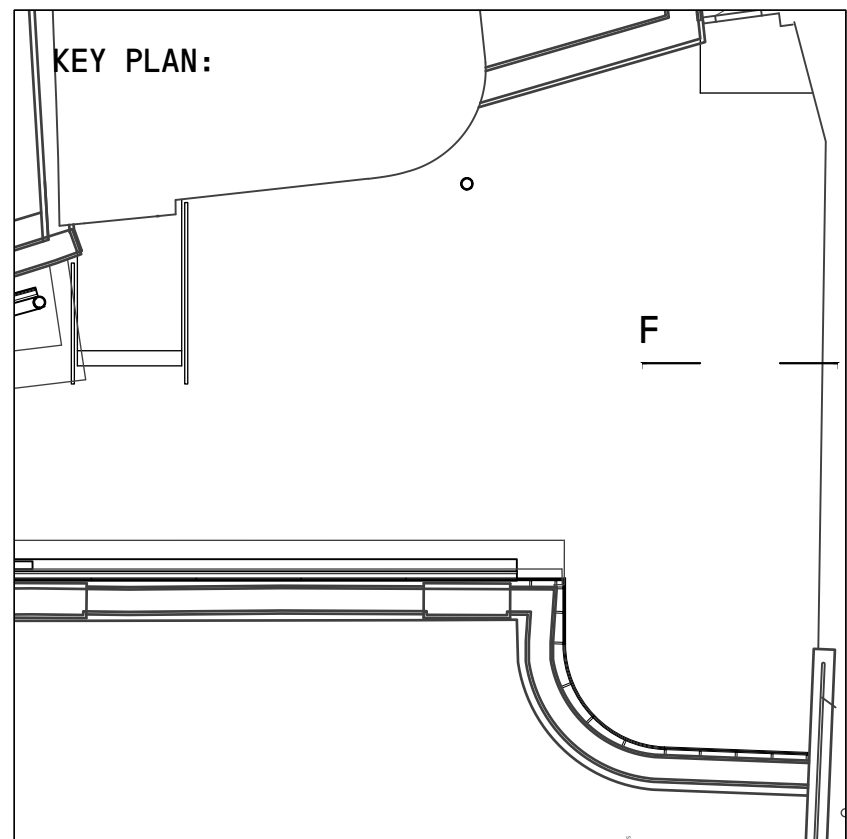

**VPPR
ARCHITECTS**

22 PRINCE OF WALES ROAD LONDON NW5 3LG +44 2077296168 WWW.VPPR.CO.UK


ALL RIGHTS RESERVED—THESE DRAWINGS, CONCEPTS, DESIGNS AND IDEAS ARE THE PROPERTY OF VON PREUSSEN PEASE REYNOLDS ARCHITECTS LTD. THEY MAY NOT BE COPIED, REPRODUCED, DISCLOSED TO OTHERS OR USED IN CONNECTION WITH ANY WORK OTHER THAN SPECIFIED PROJECT FOR WHICH THEY WERE PREPARED, IN WHOLE OR IN PART, WITHOUT THE PRIOR WRITTEN AUTHORISATION OF VON PREUSSEN PEASE REYNOLDS ARCHITECTS LTD.

PROJECT:
THE LUCKY CLUB, STABLES MARKET, CHALK FARM ROAD, CAMDEN, NW1 8AH

DRAWING TITLE:
EXISTING
SECTION FF

DESIGN STAGE — 3
DRAWN — TE
CHECKED — AC
DATE — FEB 2022
SCALE — 1:100A1 / 1:200A3

DRAWING NUMBER: 181-X-23-01
REVISION: P1

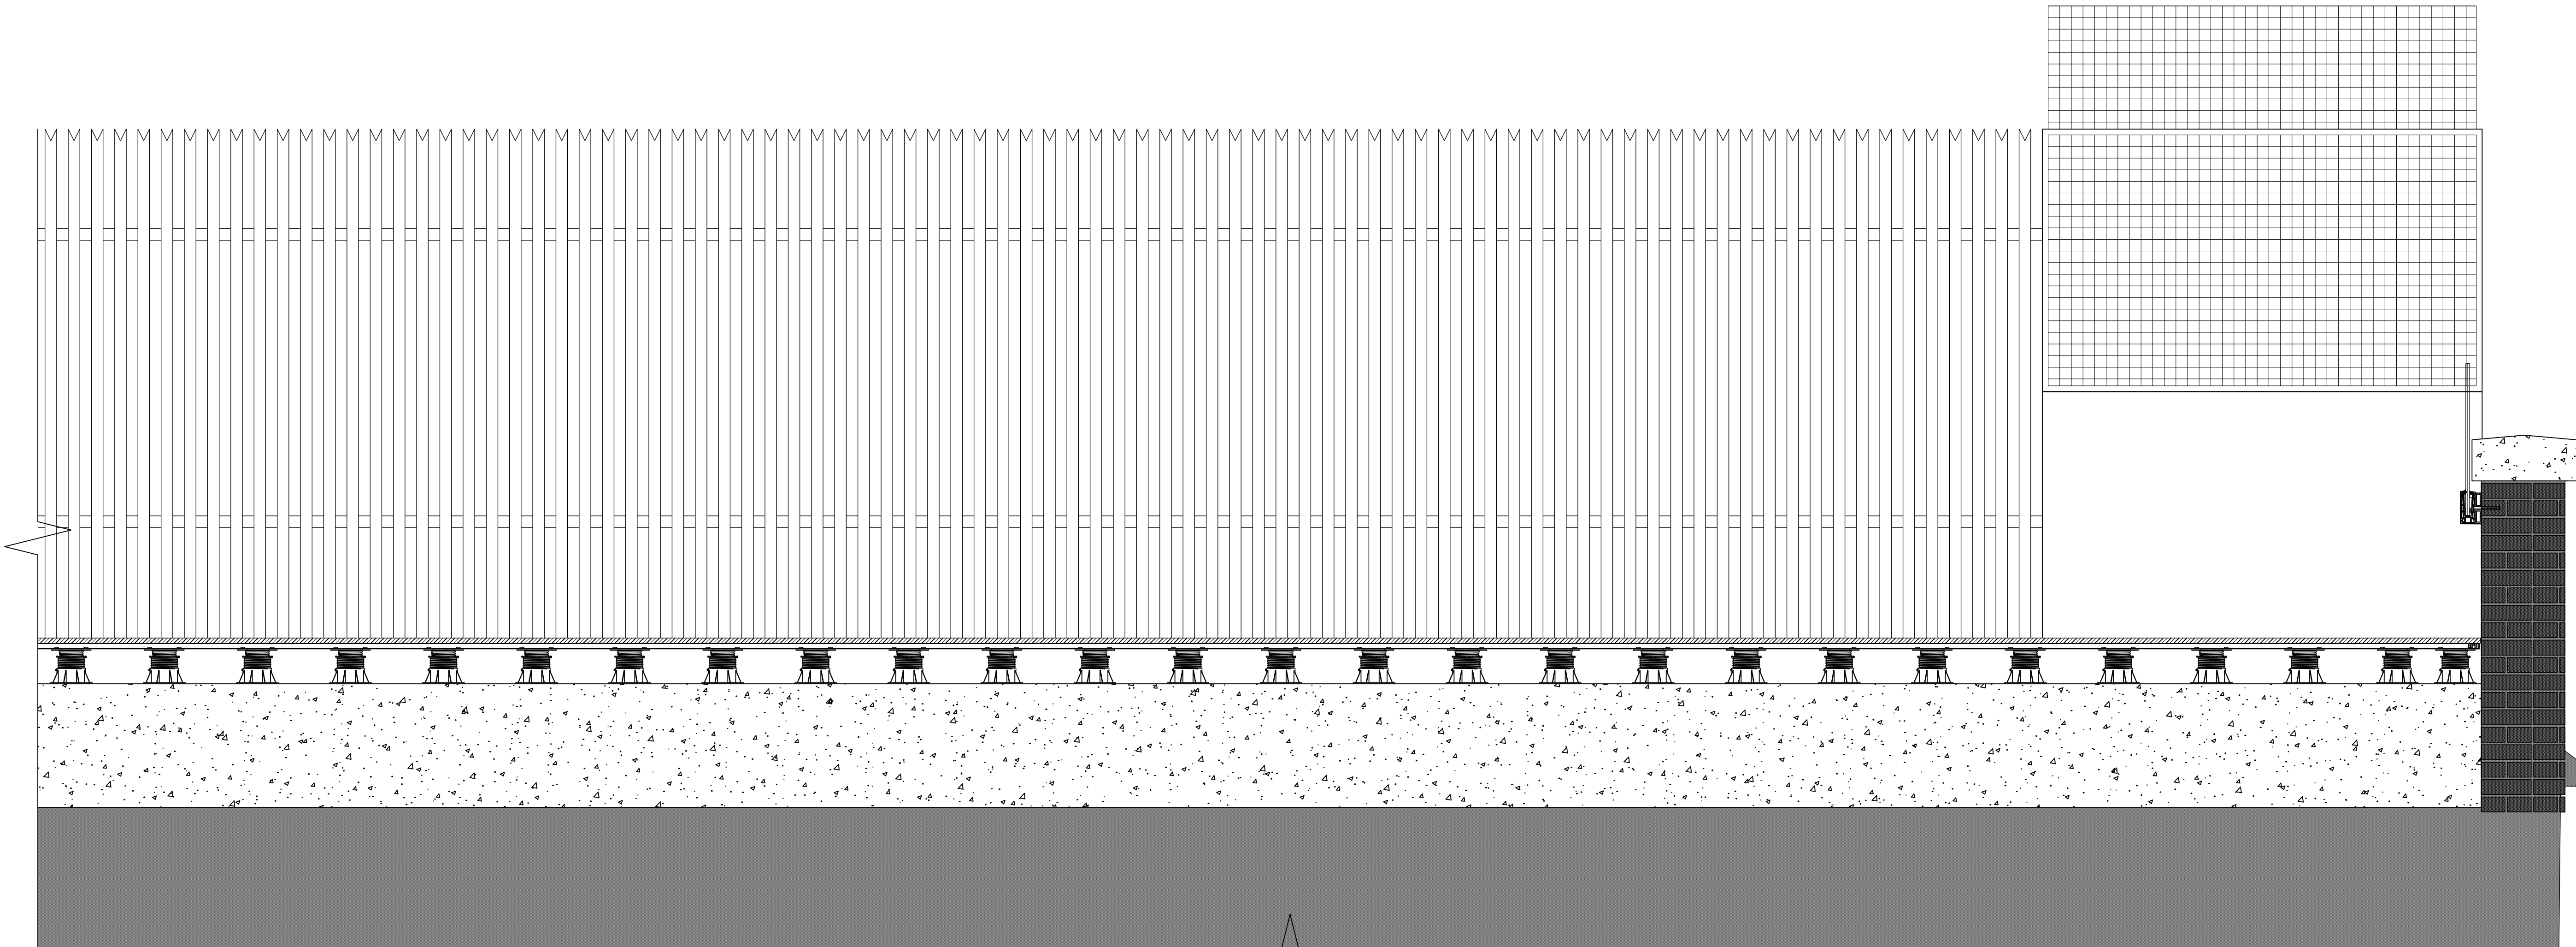

DRAWING STATUS:

PLANNING

REVISIONS:


NO.	DATE	DESCRIPTION	BY
P1	08.04.22	PLANNING ISSUE	TE

NOTES:

ALL DRAWINGS TO BE READ IN CONJUNCTION WITH RELEVANT ARCHITECT AND CONSULTANT SPECIFICATION, AND DRAWINGS. NOT FOR CONSTRUCTION. DO NOT SCALE FROM THIS DRAWING. USE FIGURED DIMENSION ONLY. THE ARCHITECT SHALL BE NOTIFIED IN WRITING OF ANY DISCREPANCIES IMMEDIATELY. ALL DIMENSIONS TO BE CHECKED PRIOR TO COMMENCING THE WORKS BY THE CONTRACTOR AND SUCH DIMENSIONS TO BE THEIR RESPONSIBILITY. SITE LEVELS ARE MEASURED IN METRES ABOVE ORDNANCE DATUM.

LIST OF ABBREVIATIONS:

KEY PLAN:

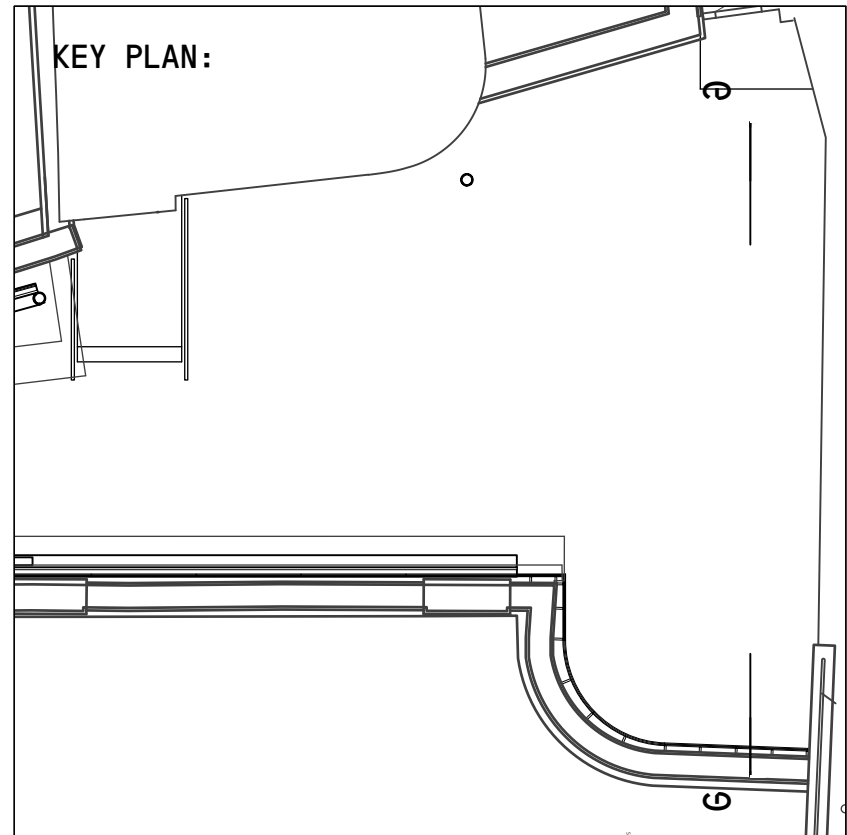

**VP
PPR
ARCHITECTS**

22 PRINCE OF WALES ROAD LONDON NW5 3LG +44 2077296168 WWW.VPPR.CO.UK

ALL RIGHTS RESERVED—THESE DRAWINGS, CONCEPTS, DESIGNS AND IDEAS ARE THE PROPERTY OF VON PREUSSEN PEASE REYNOLDS ARCHITECTS LTD. THEY MAY NOT BE COPIED, REPRODUCED, DISCLOSED TO OTHERS OR USED IN CONNECTION WITH ANY WORK OTHER THAN SPECIFIED PROJECT FOR WHICH THEY WERE PREPARED, IN WHOLE OR IN PART, WITHOUT THE PRIOR WRITTEN AUTHORISATION OF VON PREUSSEN PEASE REYNOLDS ARCHITECTS LTD.


PROJECT:
THE LUCKY CLUB, STABLES MARKET, CHALK FARM ROAD, CAMDEN, NW1 8AH

DRAWING TITLE:
EXISTING
SECTION G6

DESIGN STAGE — 3
DRAWN — TE
CHECKED — AC
DATE — FEB 2022
SCALE — 1:200A1 / 1:400A3

DRAWING NUMBER:
181-X-23-02

REVISION:
P1

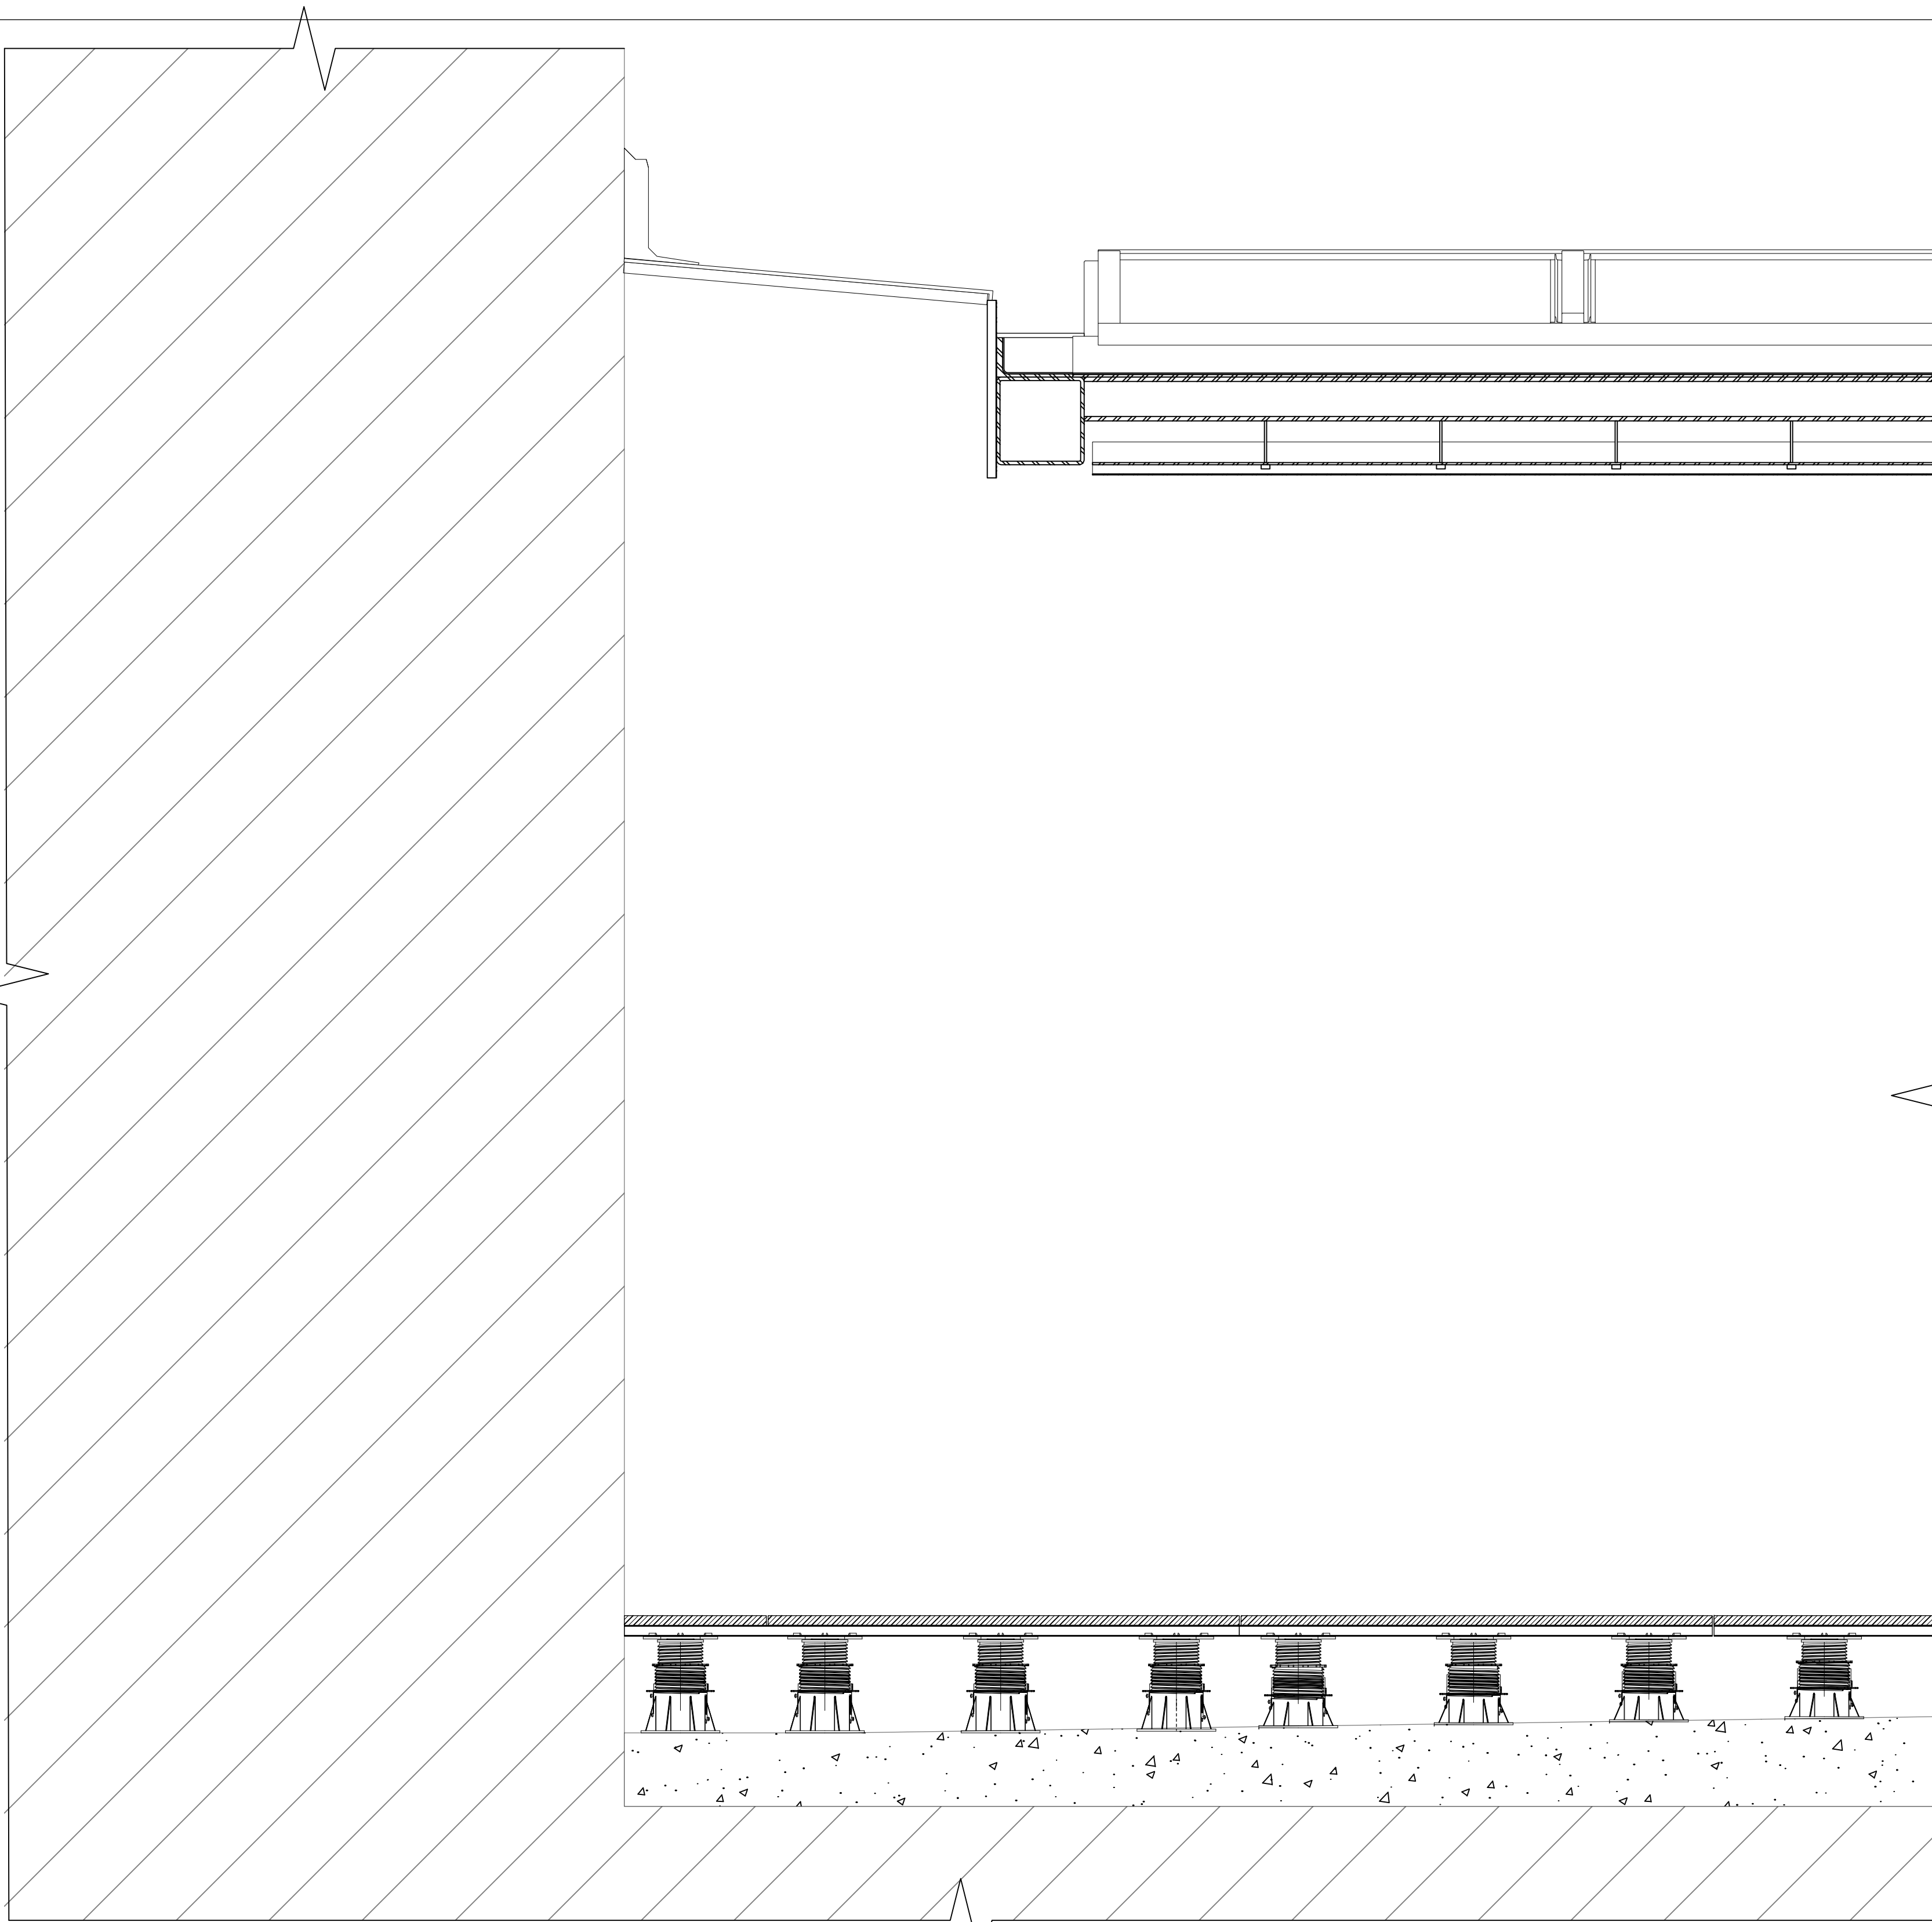


DRAWING STATUS:
PLANNING

REVISIONS:


NO.	DATE	DESCRIPTION	BY
P1	08.04.22	PLANNING ISSUE	TE

NOTES:

ALL DRAWINGS TO BE READ IN CONJUNCTION WITH RELEVANT ARCHITECT AND CONSULTANT SPECIFICATION, AND DRAWINGS. NOT FOR CONSTRUCTION. DO NOT SCALE FROM THIS DRAWING. USE FIGURED DIMENSION ONLY. THE ARCHITECT SHALL BE NOTIFIED IN WRITING OF ANY DISCREPANCIES IMMEDIATELY. ALL DIMENSIONS TO BE CHECKED PRIOR TO COMMENCING THE WORKS BY THE CONTRACTOR AND SUCH DIMENSIONS TO BE THEIR RESPONSIBILITY. SITE LEVELS ARE MEASURED IN METRES ABOVE ORDNANCE DATUM.

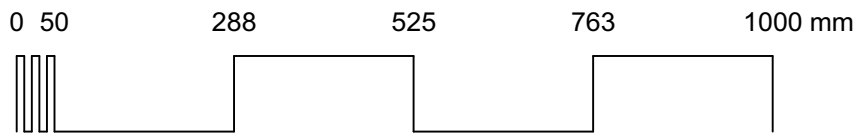

LIST OF ABBREVIATIONS:

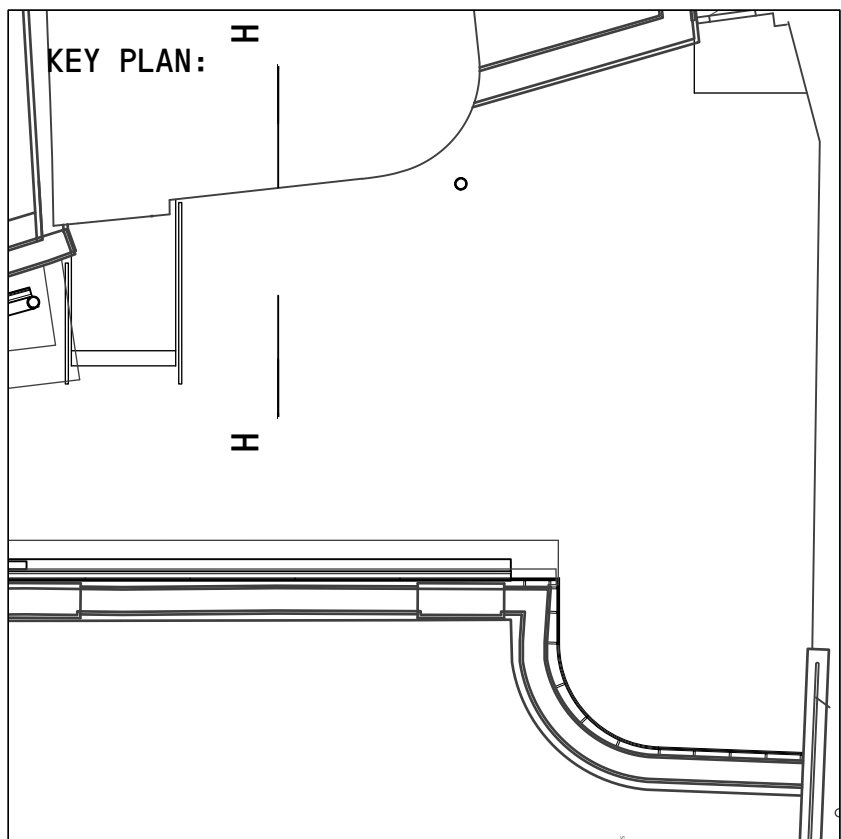

**VPPR
ARCHITECTS**

22 PRINCE OF WALES ROAD LONDON NW5 3LG +44 2077296168 WWW.VPPR.CO.UK


ALL RIGHTS RESERVED—THESE DRAWINGS, CONCEPTS, DESIGNS AND IDEAS ARE THE PROPERTY OF VON PREUSSEN PEASE REYNOLDS ARCHITECTS LTD. THEY MAY NOT BE COPIED, REPRODUCED, DISCLOSED TO OTHERS OR USED IN CONNECTION WITH ANY WORK OTHER THAN SPECIFIED PROJECT FOR WHICH THEY WERE PREPARED, IN WHOLE OR IN PART, WITHOUT THE PRIOR WRITTEN AUTHORISATION OF VON PREUSSEN PEASE REYNOLDS ARCHITECTS LTD.

PROJECT:
THE LUCKY CLUB, STABLES MARKET, CHALK FARM ROAD, CAMDEN, NW1 8AH

DRAWING TITLE:
**EXISTING
SECTION HH**

DESIGN STAGE — 3
DRAWN — TE
CHECKED — AC
DATE — FEB 2022
SCALE — 1:100A1 / 1:200A3

DRAWING NUMBER: **181-X-24-01** REVISION: **P1**

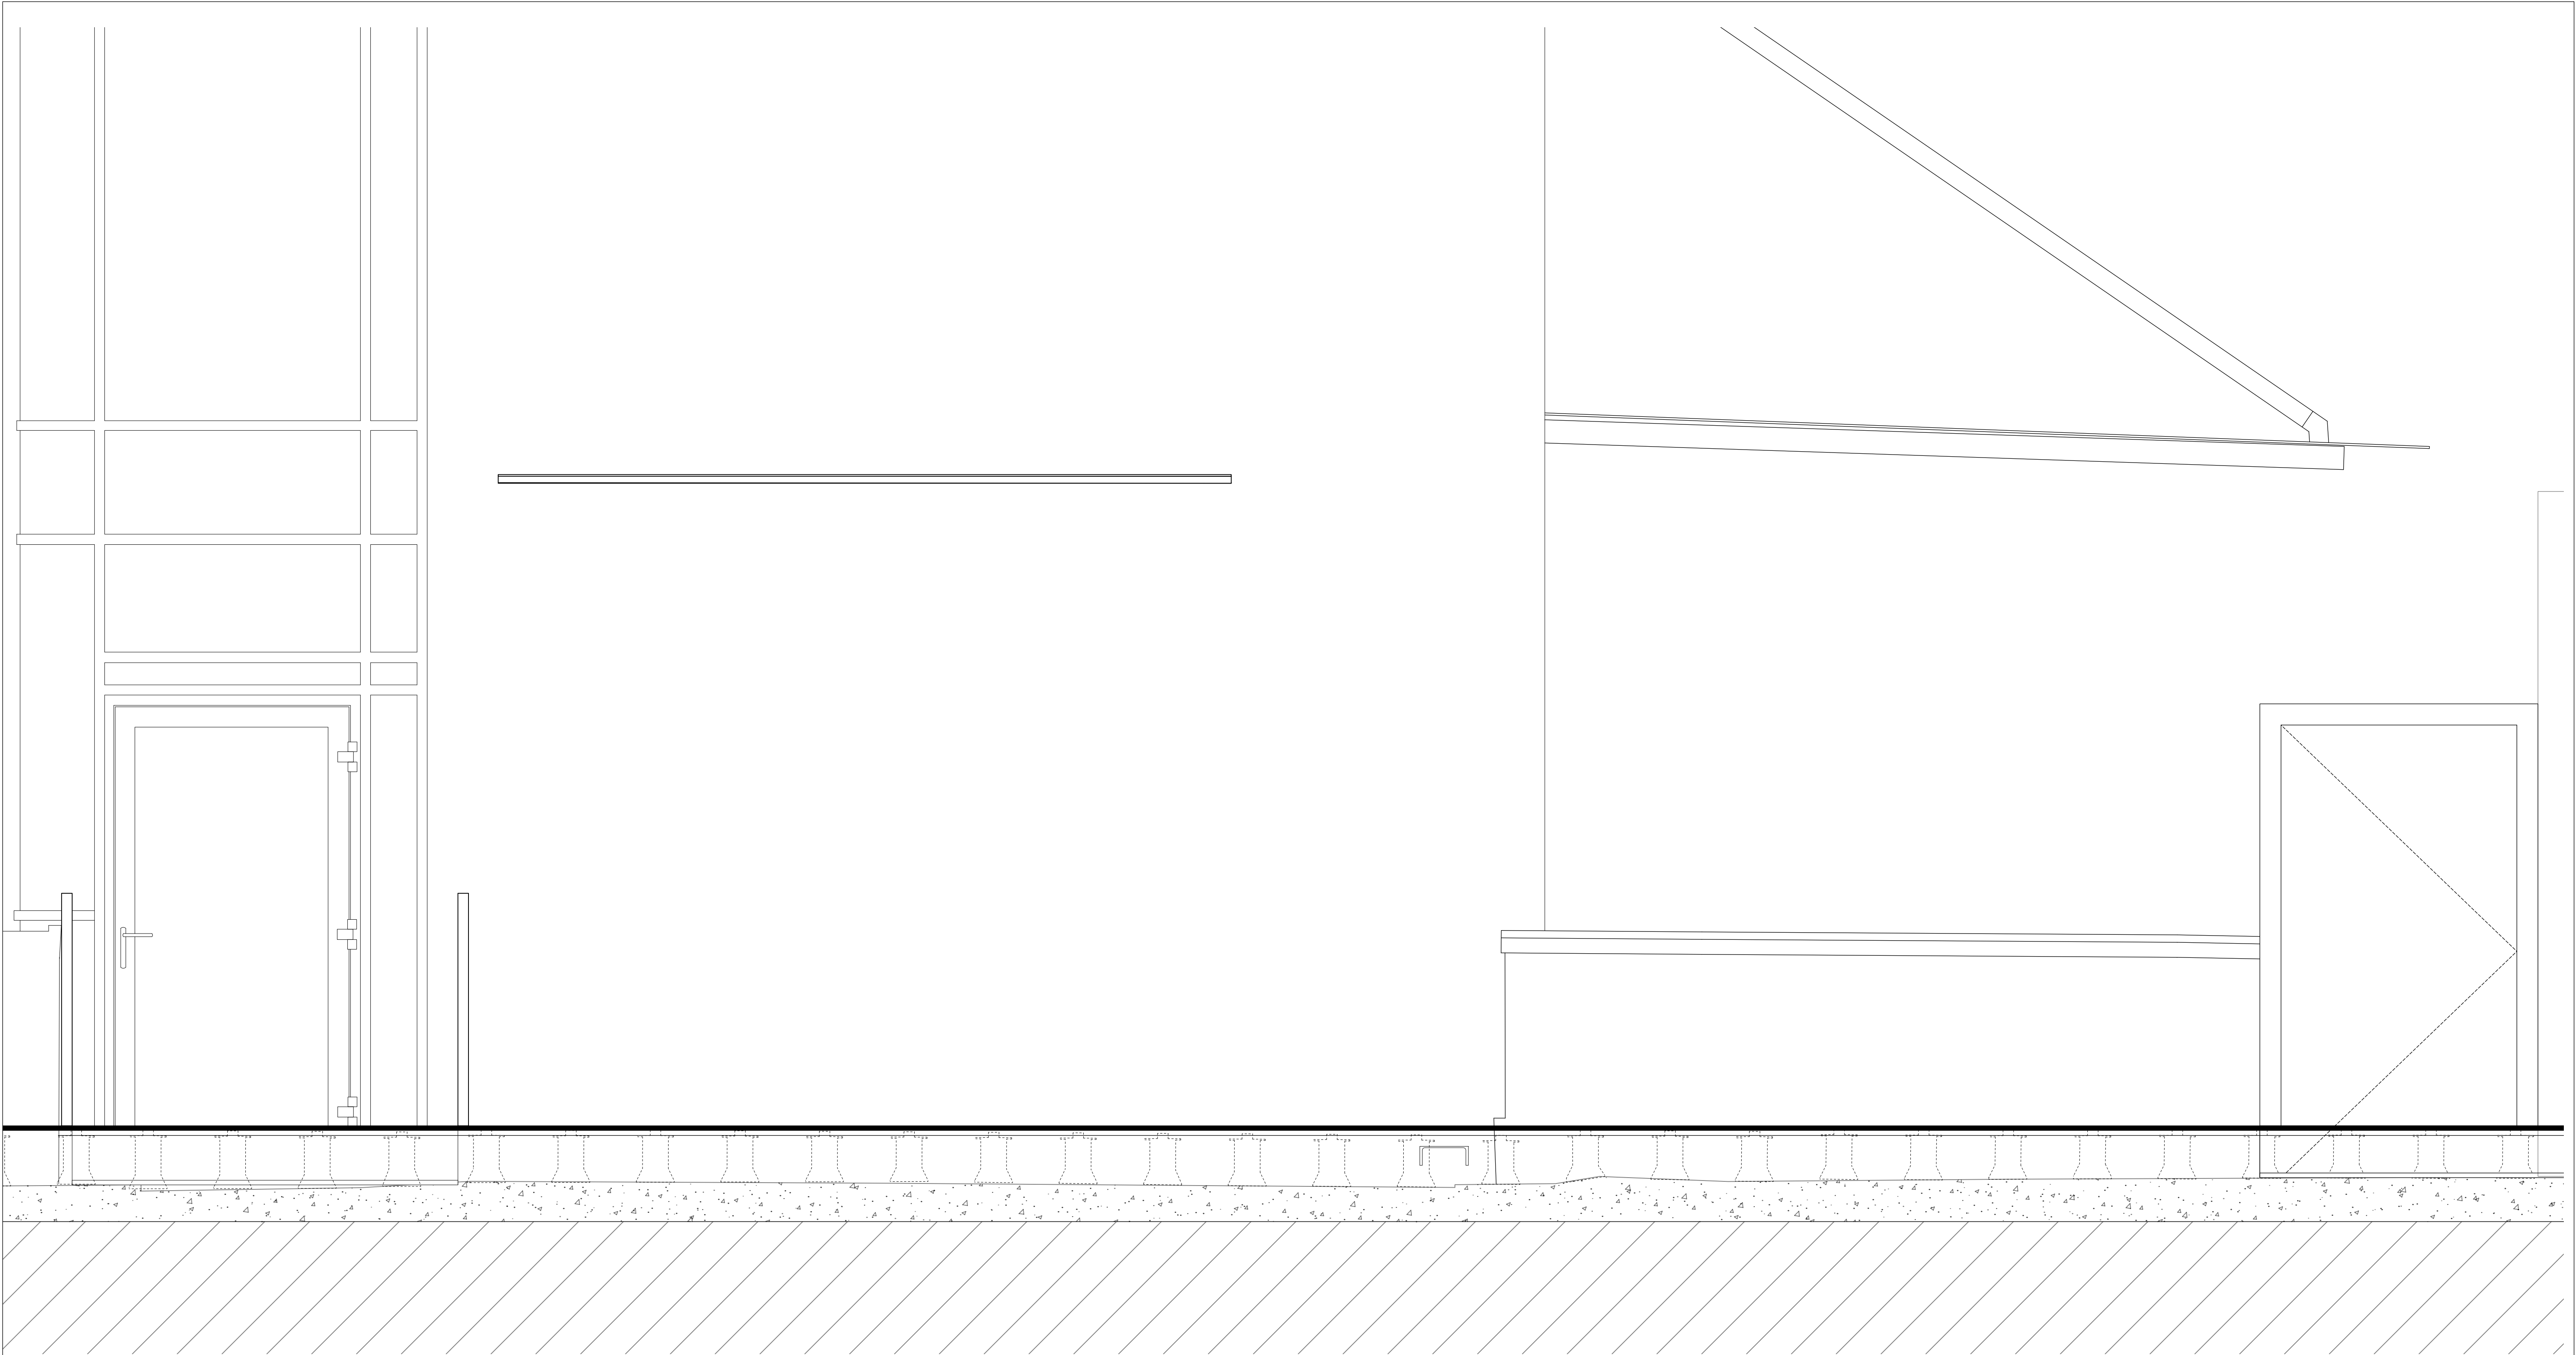

DRAWING STATUS:


PLANNING

REVISIONS:

NO.	DATE	DESCRIPTION	BY
P1	08.04.22	PLANNING ISSUE	TE


NOTES:

ALL DRAWINGS TO BE READ IN CONJUNCTION WITH RELEVANT ARCHITECT AND CONSULTANT SPECIFICATION, AND DRAWINGS. NOT FOR CONSTRUCTION. DO NOT SCALE FROM THIS DRAWING. USE FIGURED DIMENSION ONLY. THE ARCHITECT SHALL BE NOTIFIED IN WRITING OF ANY DISCREPANCIES IMMEDIATELY. ALL DIMENSIONS TO BE CHECKED PRIOR TO COMMENCING THE WORKS BY THE CONTRACTOR AND SUCH DIMENSIONS TO BE THEIR RESPONSIBILITY. SITE LEVELS ARE MEASURED IN METRES ABOVE ORDNANCE DATUM.

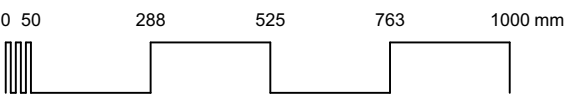

LIST OF ABBREVIATIONS:

KEY PLAN:

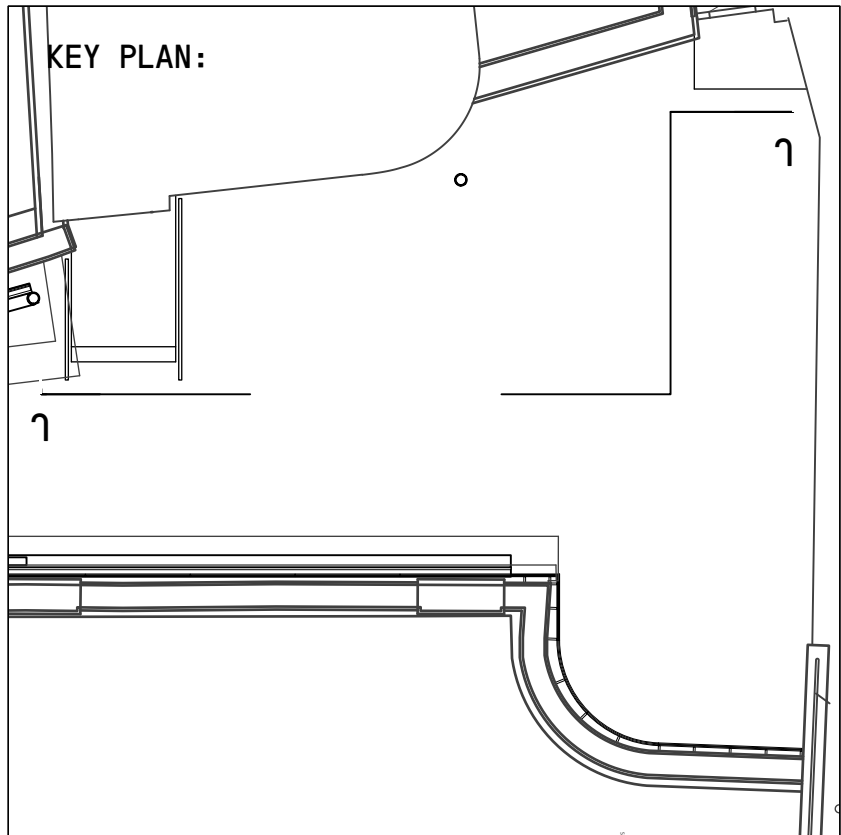

VPPR
ARCHITECTS

22 PRINCE OF WALES ROAD LONDON NW5 3LG +44 2077296168 WWW.VPPR.CO.UK

ALL RIGHTS RESERVED—THESE DRAWINGS, CONCEPTS, DESIGNS AND IDEAS ARE THE PROPERTY OF VON PREUSSEN PEASE REYNOLDS ARCHITECTS LTD. THEY MAY NOT BE COPIED, REPRODUCED, DISCLOSED TO OTHERS OR USED IN CONNECTION WITH ANY WORK OTHER THAN SPECIFIED PROJECT FOR WHICH THEY WERE PREPARED, IN WHOLE OR IN PART, WITHOUT THE PRIOR WRITTEN AUTHORISATION OF VON PREUSSEN PEASE REYNOLDS ARCHITECTS LTD.

PROJECT:
THE LUCKY CLUB, STABLES MARKET, CHALK FARM ROAD, CAMDEN, NW1 8AH

DRAWING TITLE:
EXISTING
SECTION JJ

DESIGN STAGE — 3
DRAWN — TE
CHECKED — AC
DATE — FEB 2022
SCALE — 1:150A1 / 1:300A3

DRAWING NUMBER: 181-X-24-02
REVISION: P1