



Section AA

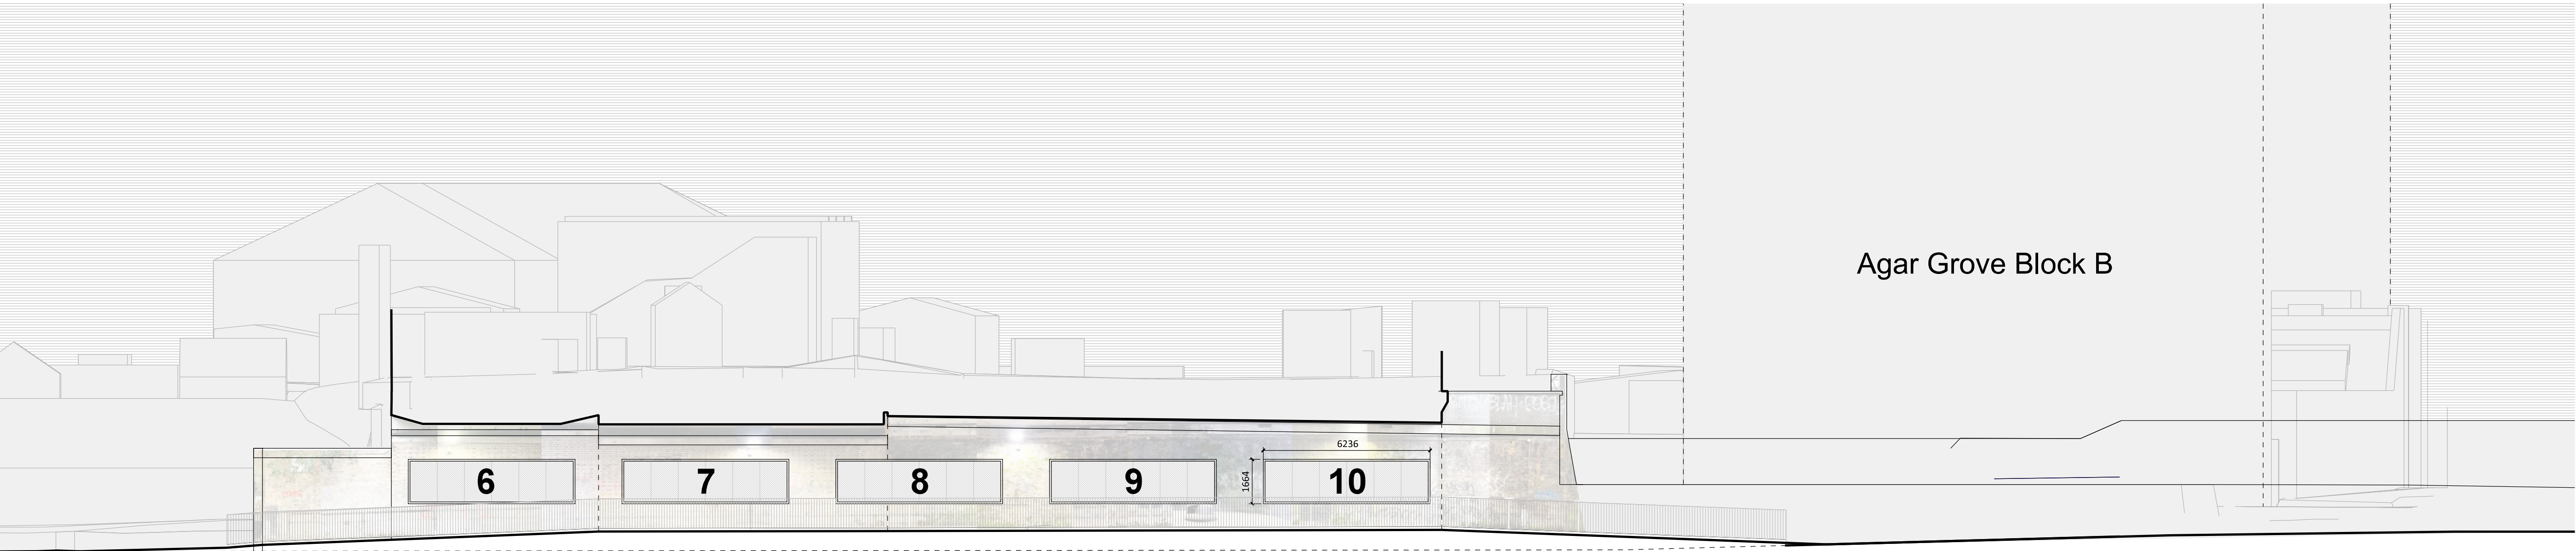

Section BB

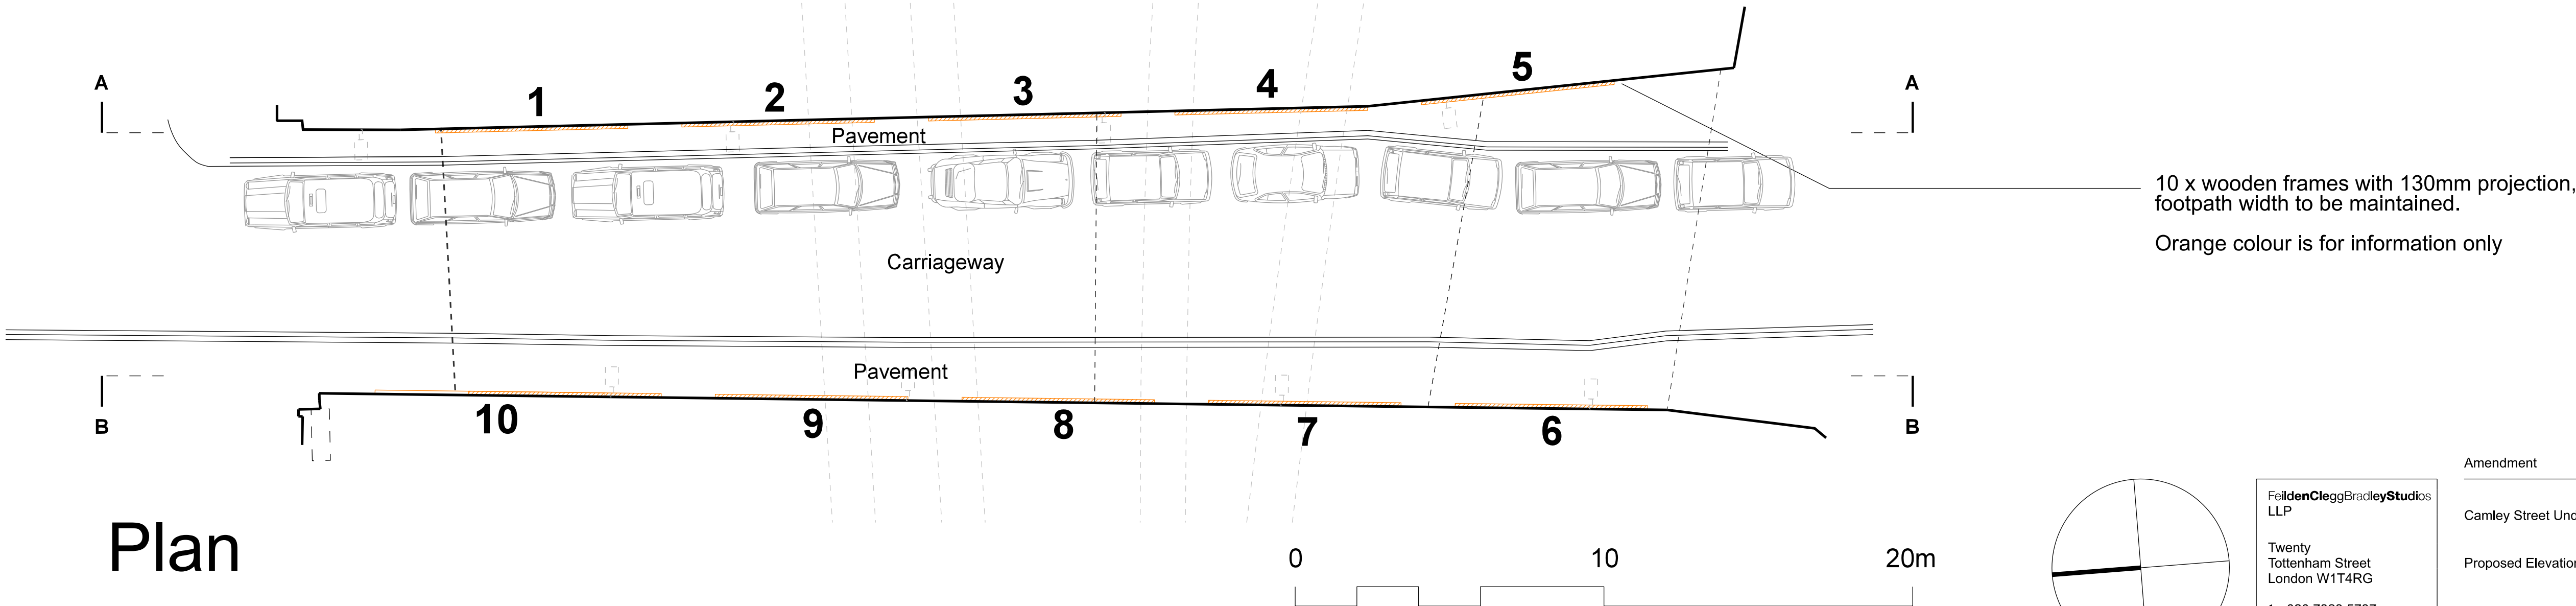

Plan

Faithful+Gould
CleggBradleyStudios
LLP
Twenty
Tottenham Street
London W1T4RG
t 020 7323 5737
e london@fcgstudios.com

Amendment	Date
Camley Street Underpass Public Art	Job/Drawing No CSTUPA - FCB - ZZ - XX - D - A - 0751
Proposed Elevations Sections A & Section B	Scale 1:125 at A1 (1:250 at A3)
	Date Apr 22
	Drawn Group SG
Do not scale	All dimensions to be checked on site
Original printed at A1	