


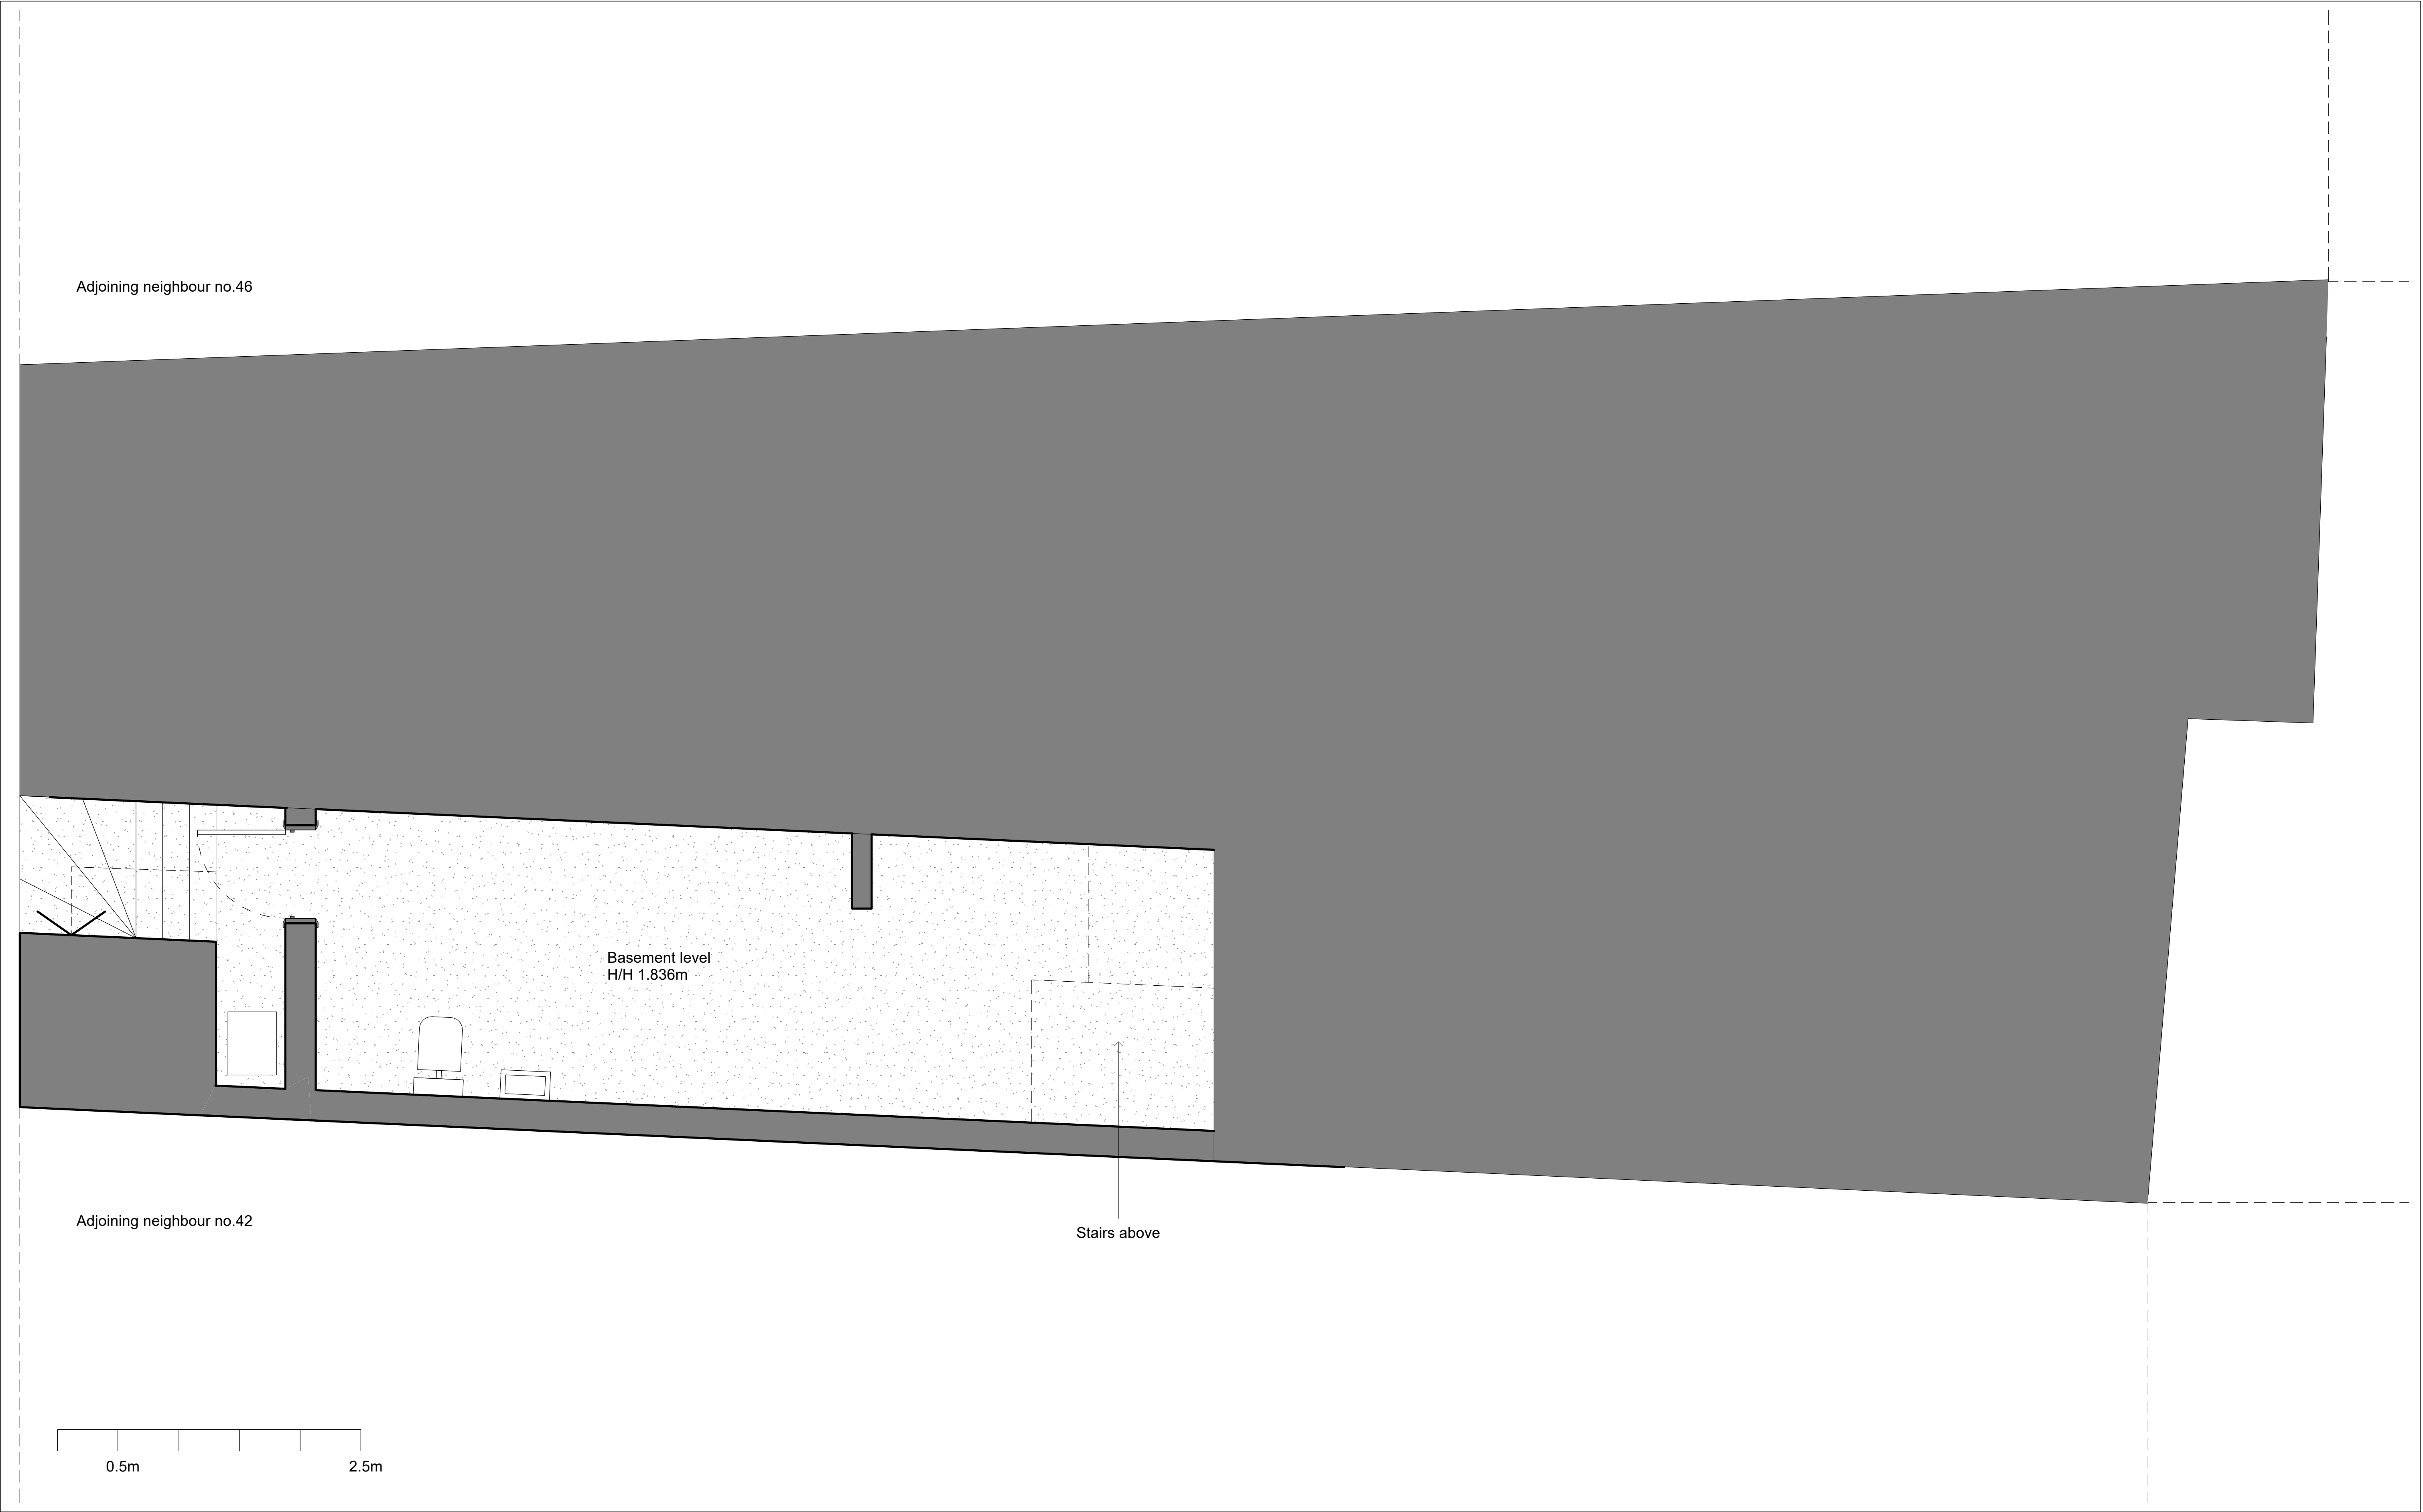

Do not scale from the drawing. All dimensions to be verified on site by contractor prior to commencement of any shop drawings and any works on site. Report all discrepancies to the Architect immediately.

This drawing is to read in conjunction with all related consultant/engineers drawings and all other relevant information.

REV	DATE	DESCRIPTION	CKD
	27.04.22		KAS

REV	DATE	DESCRIPTION	CKD


telephone
email

KAS Architects Ltd.
2 Lord Cameron House
London NW3 7SU
020 8133 7030
info@kasarchitects.com

KAS JOB NO: 118

44 Pandora Road, NW6 1TR
Existing Basement Floor Level
118-B-DR-01

Client: Deepak Sarup
SCALE @ A1: 1 : 25

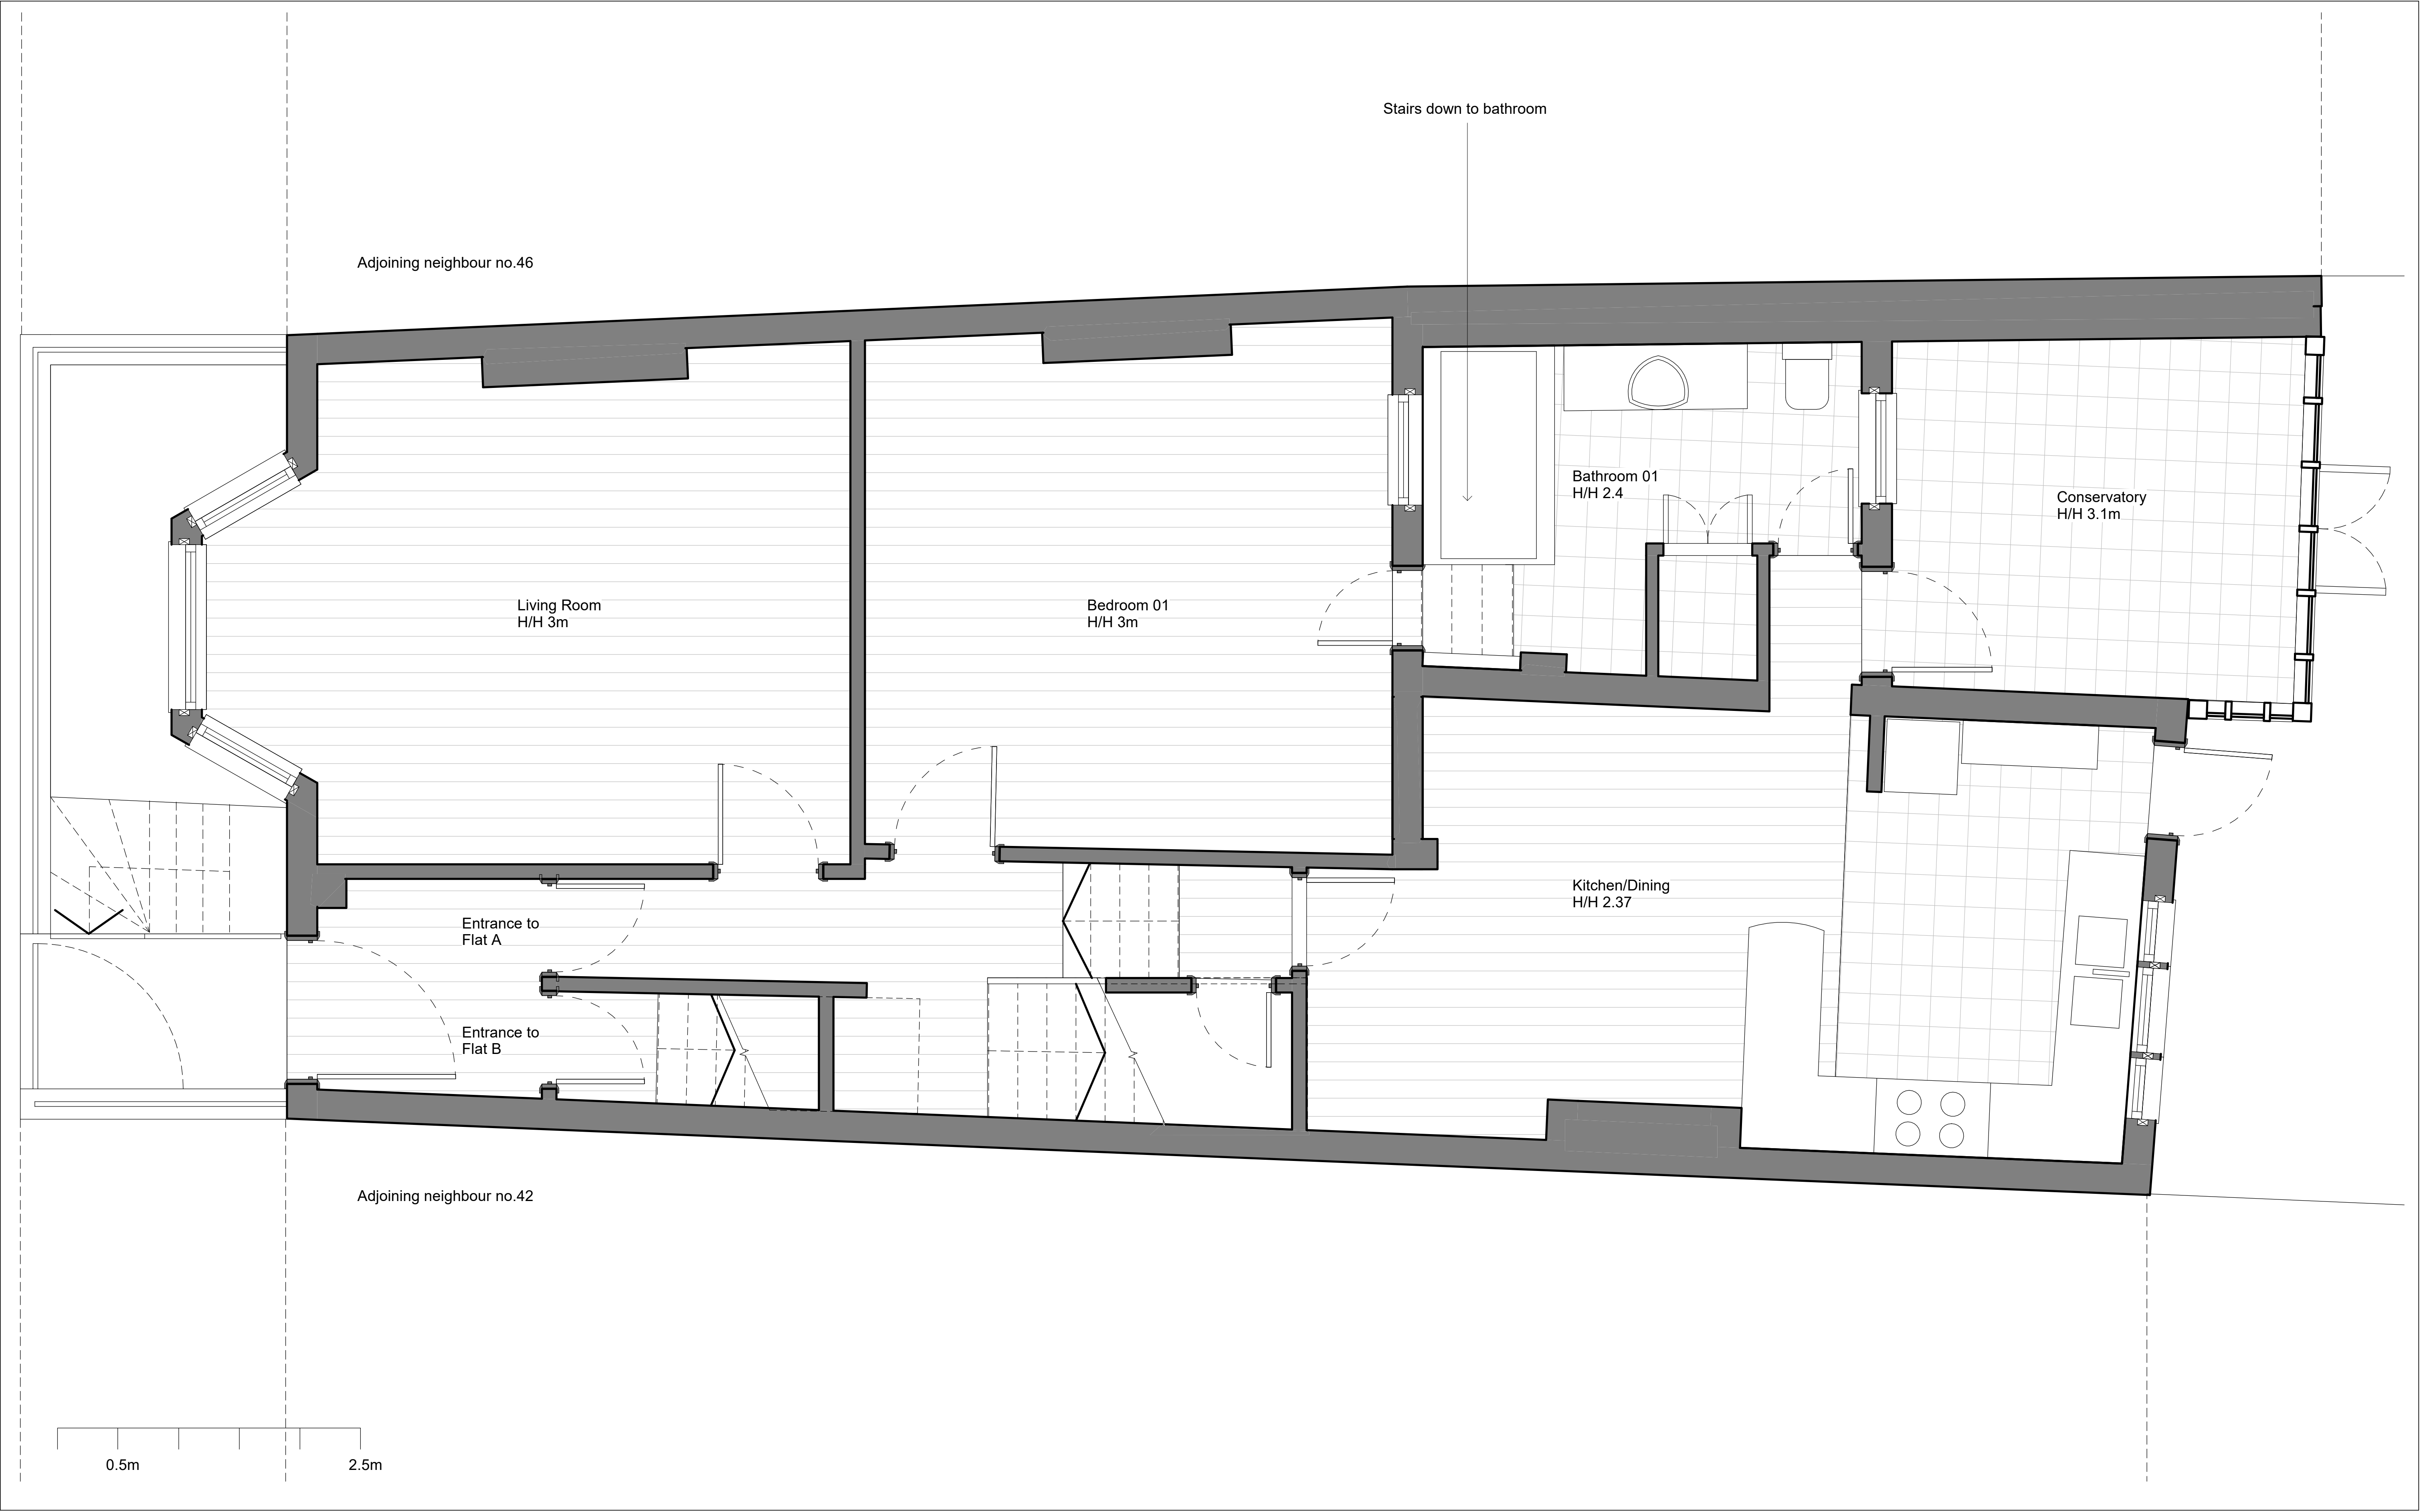

Do not scale from the drawing. All dimensions to be verified on site by contractor prior to commencement of any shop drawings and any works on site. Report all discrepancies to the Architect immediately.

This drawing is to read in conjunction with all related consultant/engineers drawings and all other relevant information.

REV	DATE	DESCRIPTION	CKD
	27.04.22		KAS

REV	DATE	DESCRIPTION	CKD


telephone
email


KAS Architects Ltd.
2 Lord Cameron House
London NW3 7SU
020 8133 7030
info@kasarchitects.com

KAS JOB NO: 118

44 Pandora Road, NW6 1TR
Existing Ground Floor Level
118-00-DR-02

Client: Deepak Sarup
SCALE @ A1: 1 : 25

 

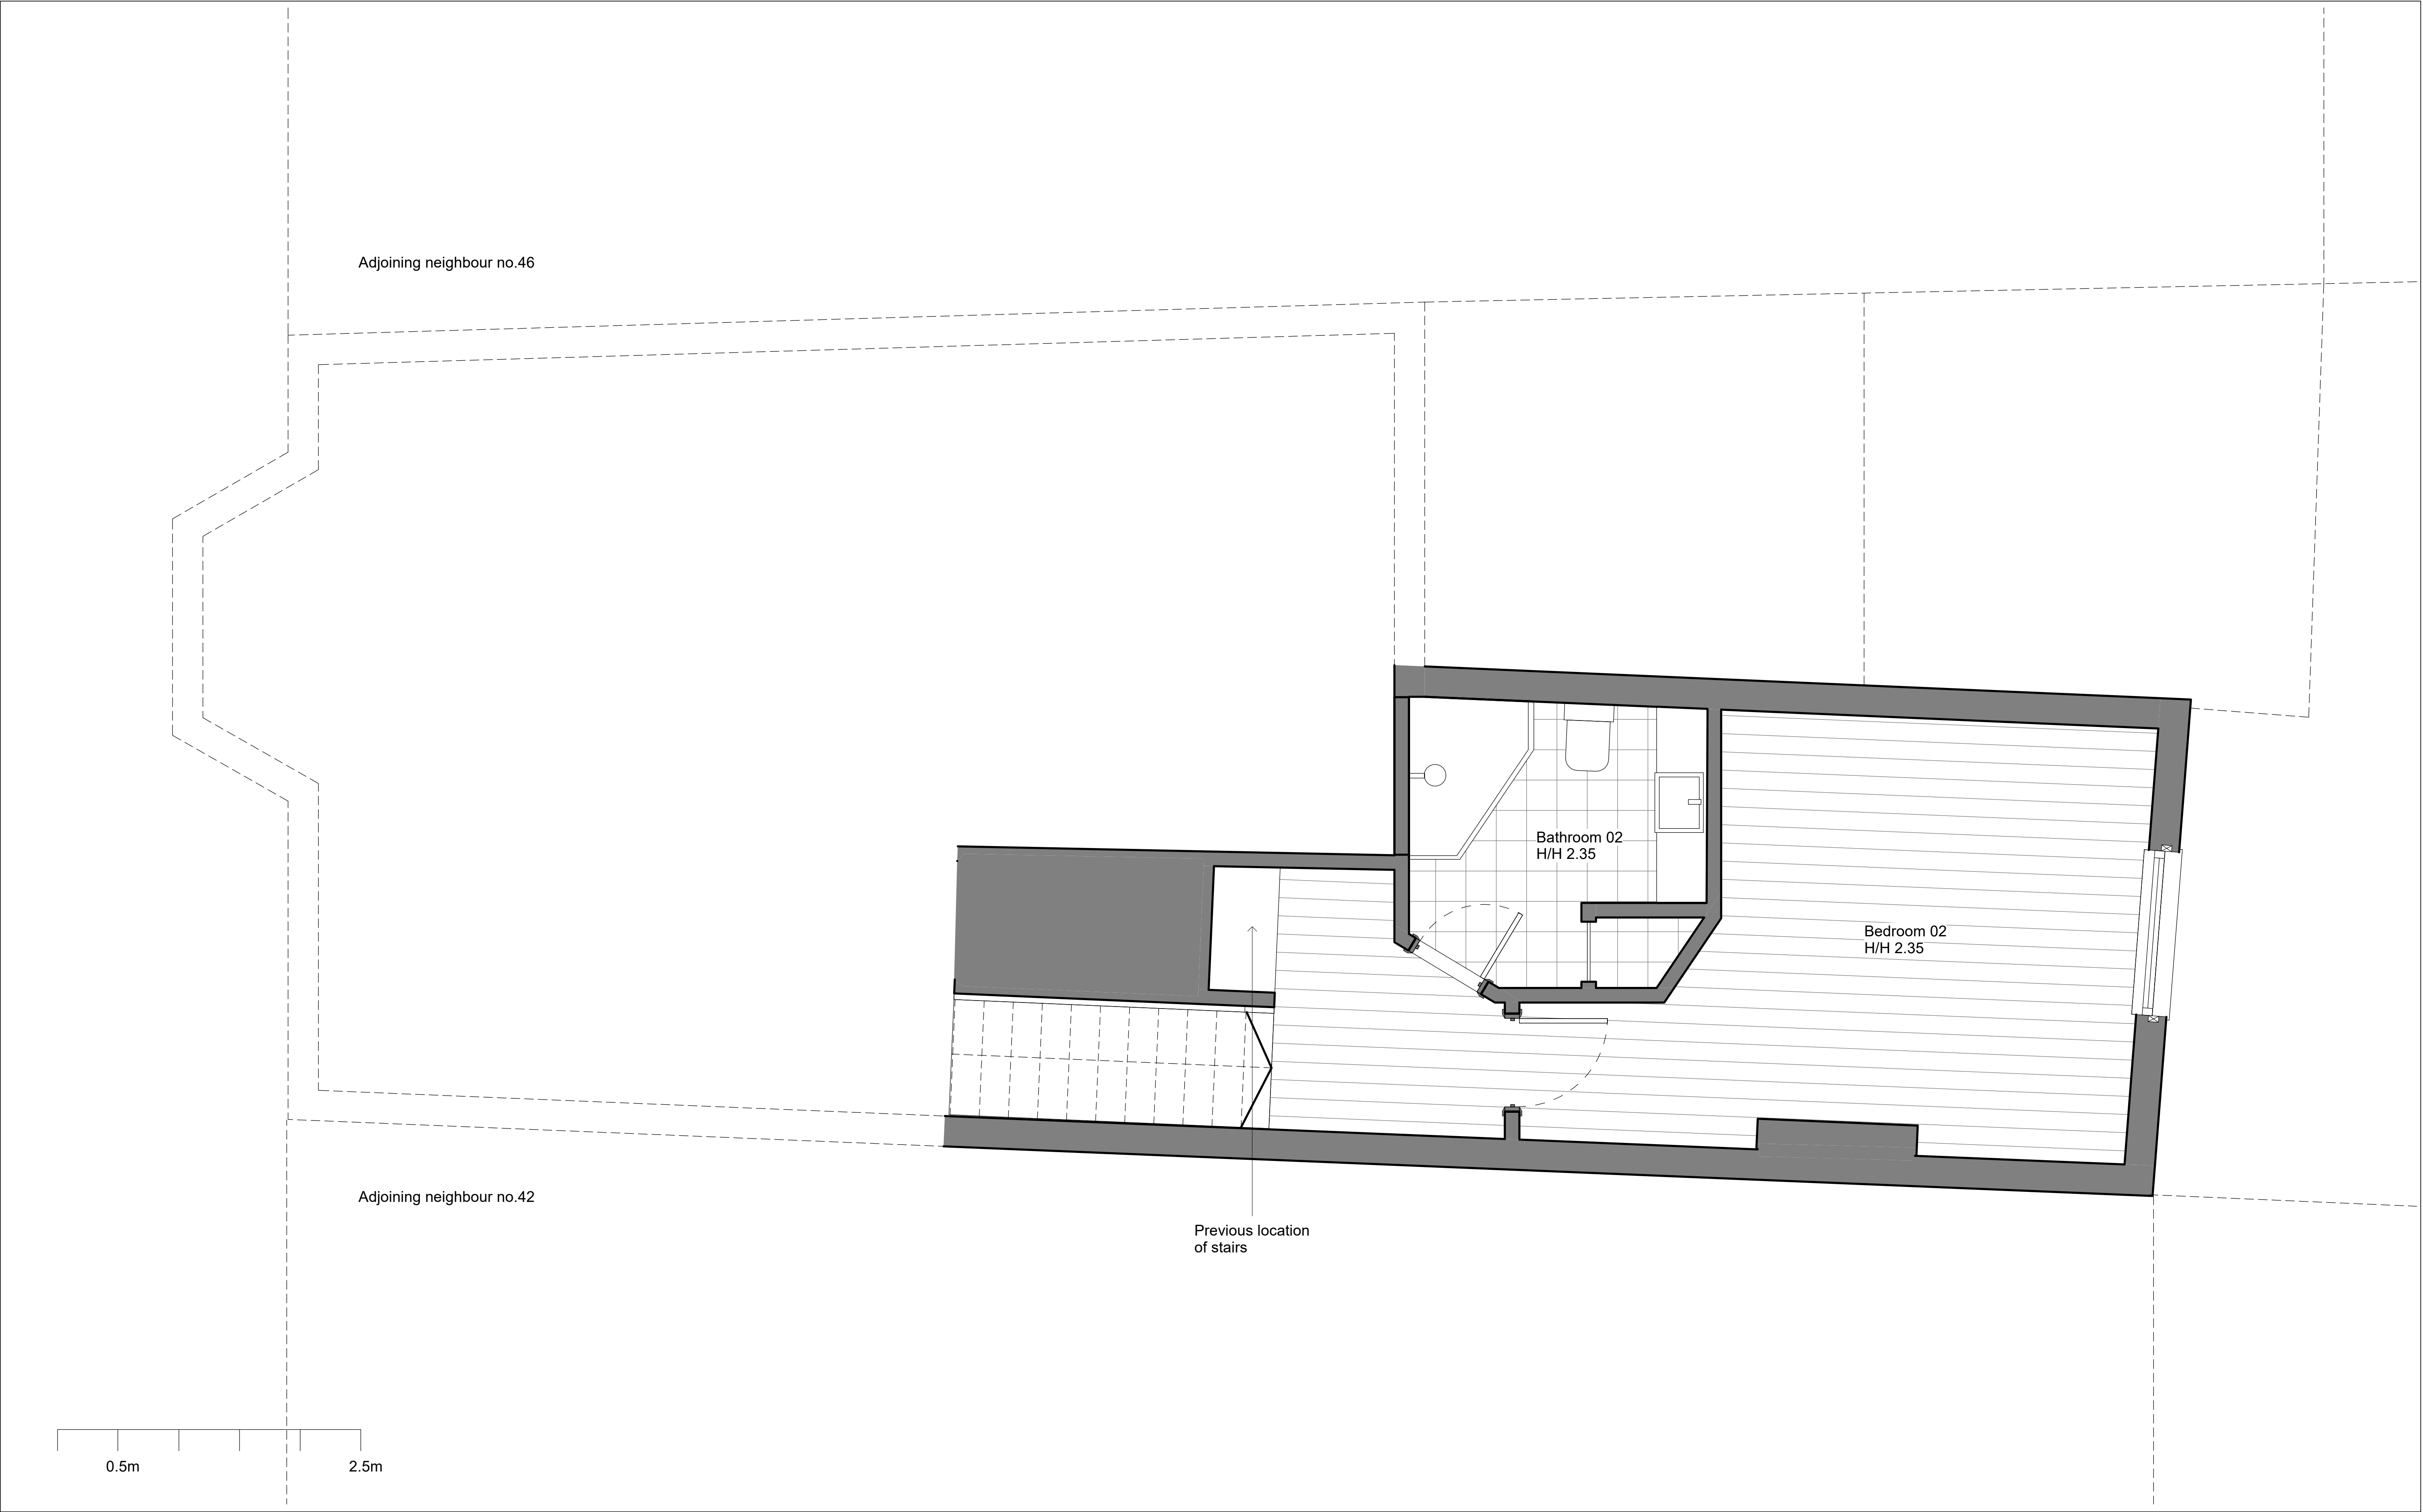

Do not scale from the drawing. All dimensions to be verified on site by contractor prior to commencement of any shop drawings and any works on site. Report all discrepancies to the Architect immediately.

This drawing is to read in conjunction with all related consultant/engineers drawings and all other relevant information.

REV	DATE	DESCRIPTION	CKD
	27.04.22		KAS

REV	DATE	DESCRIPTION	CKD


telephone
email


KAS Architects Ltd.
2 Lord Cameron House
London NW3 7SU
020 8133 7030
info@kasarchitects.com

KAS JOB NO: 118

44 Pandora Road, NW6 1TR
Existing Ground Mezzanine
118-00-DR-03

Client: Deepak Sarup
SCALE @ A1: 1 : 25

 

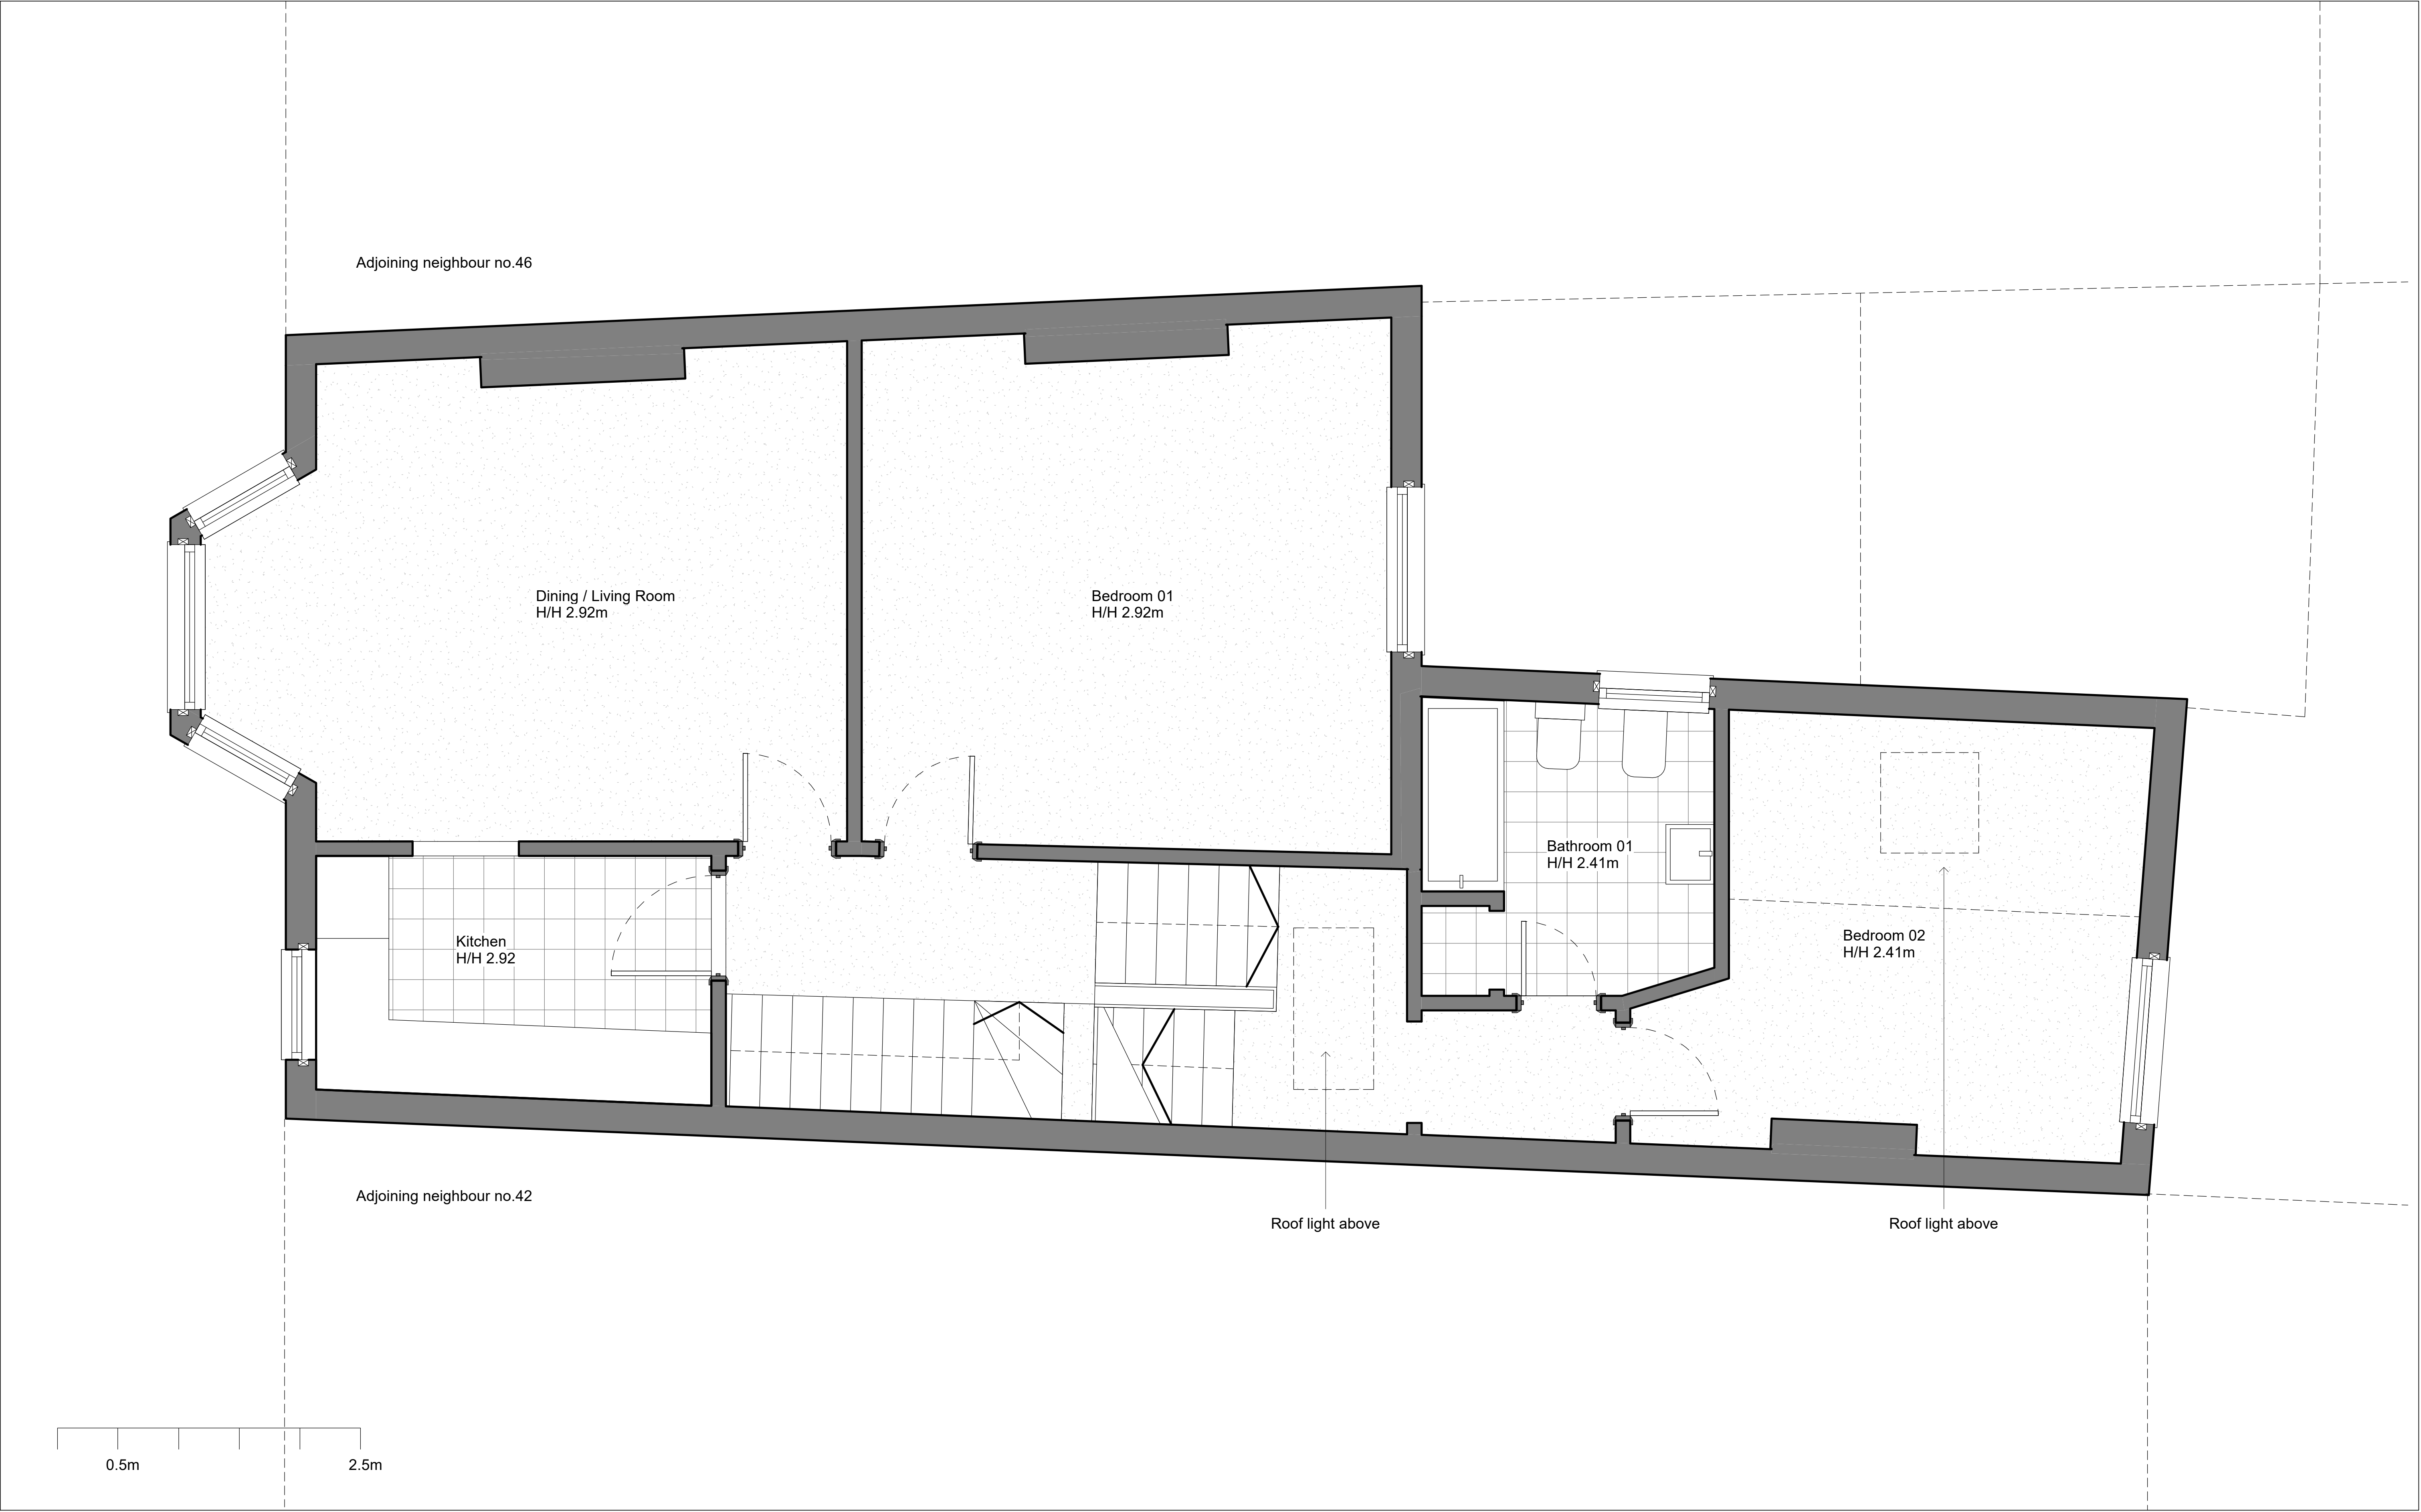

Do not scale from the drawing. All dimensions to be verified on site by contractor prior to commencement of any shop drawings and any works on site. Report all discrepancies to the Architect immediately.

This drawing is to read in conjunction with all related consultant/engineers drawings and all other relevant information.

REV	DATE	DESCRIPTION	CKD
	27.04.22		KAS

REV	DATE	DESCRIPTION	CKD


telephone
email


KAS Architects Ltd.
2 Lord Cameron House
London NW3 7SU
020 8133 7030
info@kasarchitects.com

KAS JOB NO: 118

44 Pandora Road, NW6 1TR
Existing First Floor Level
118-01-DR-04

Client: Deepak Sarup
SCALE @ A1: 1 : 25

 

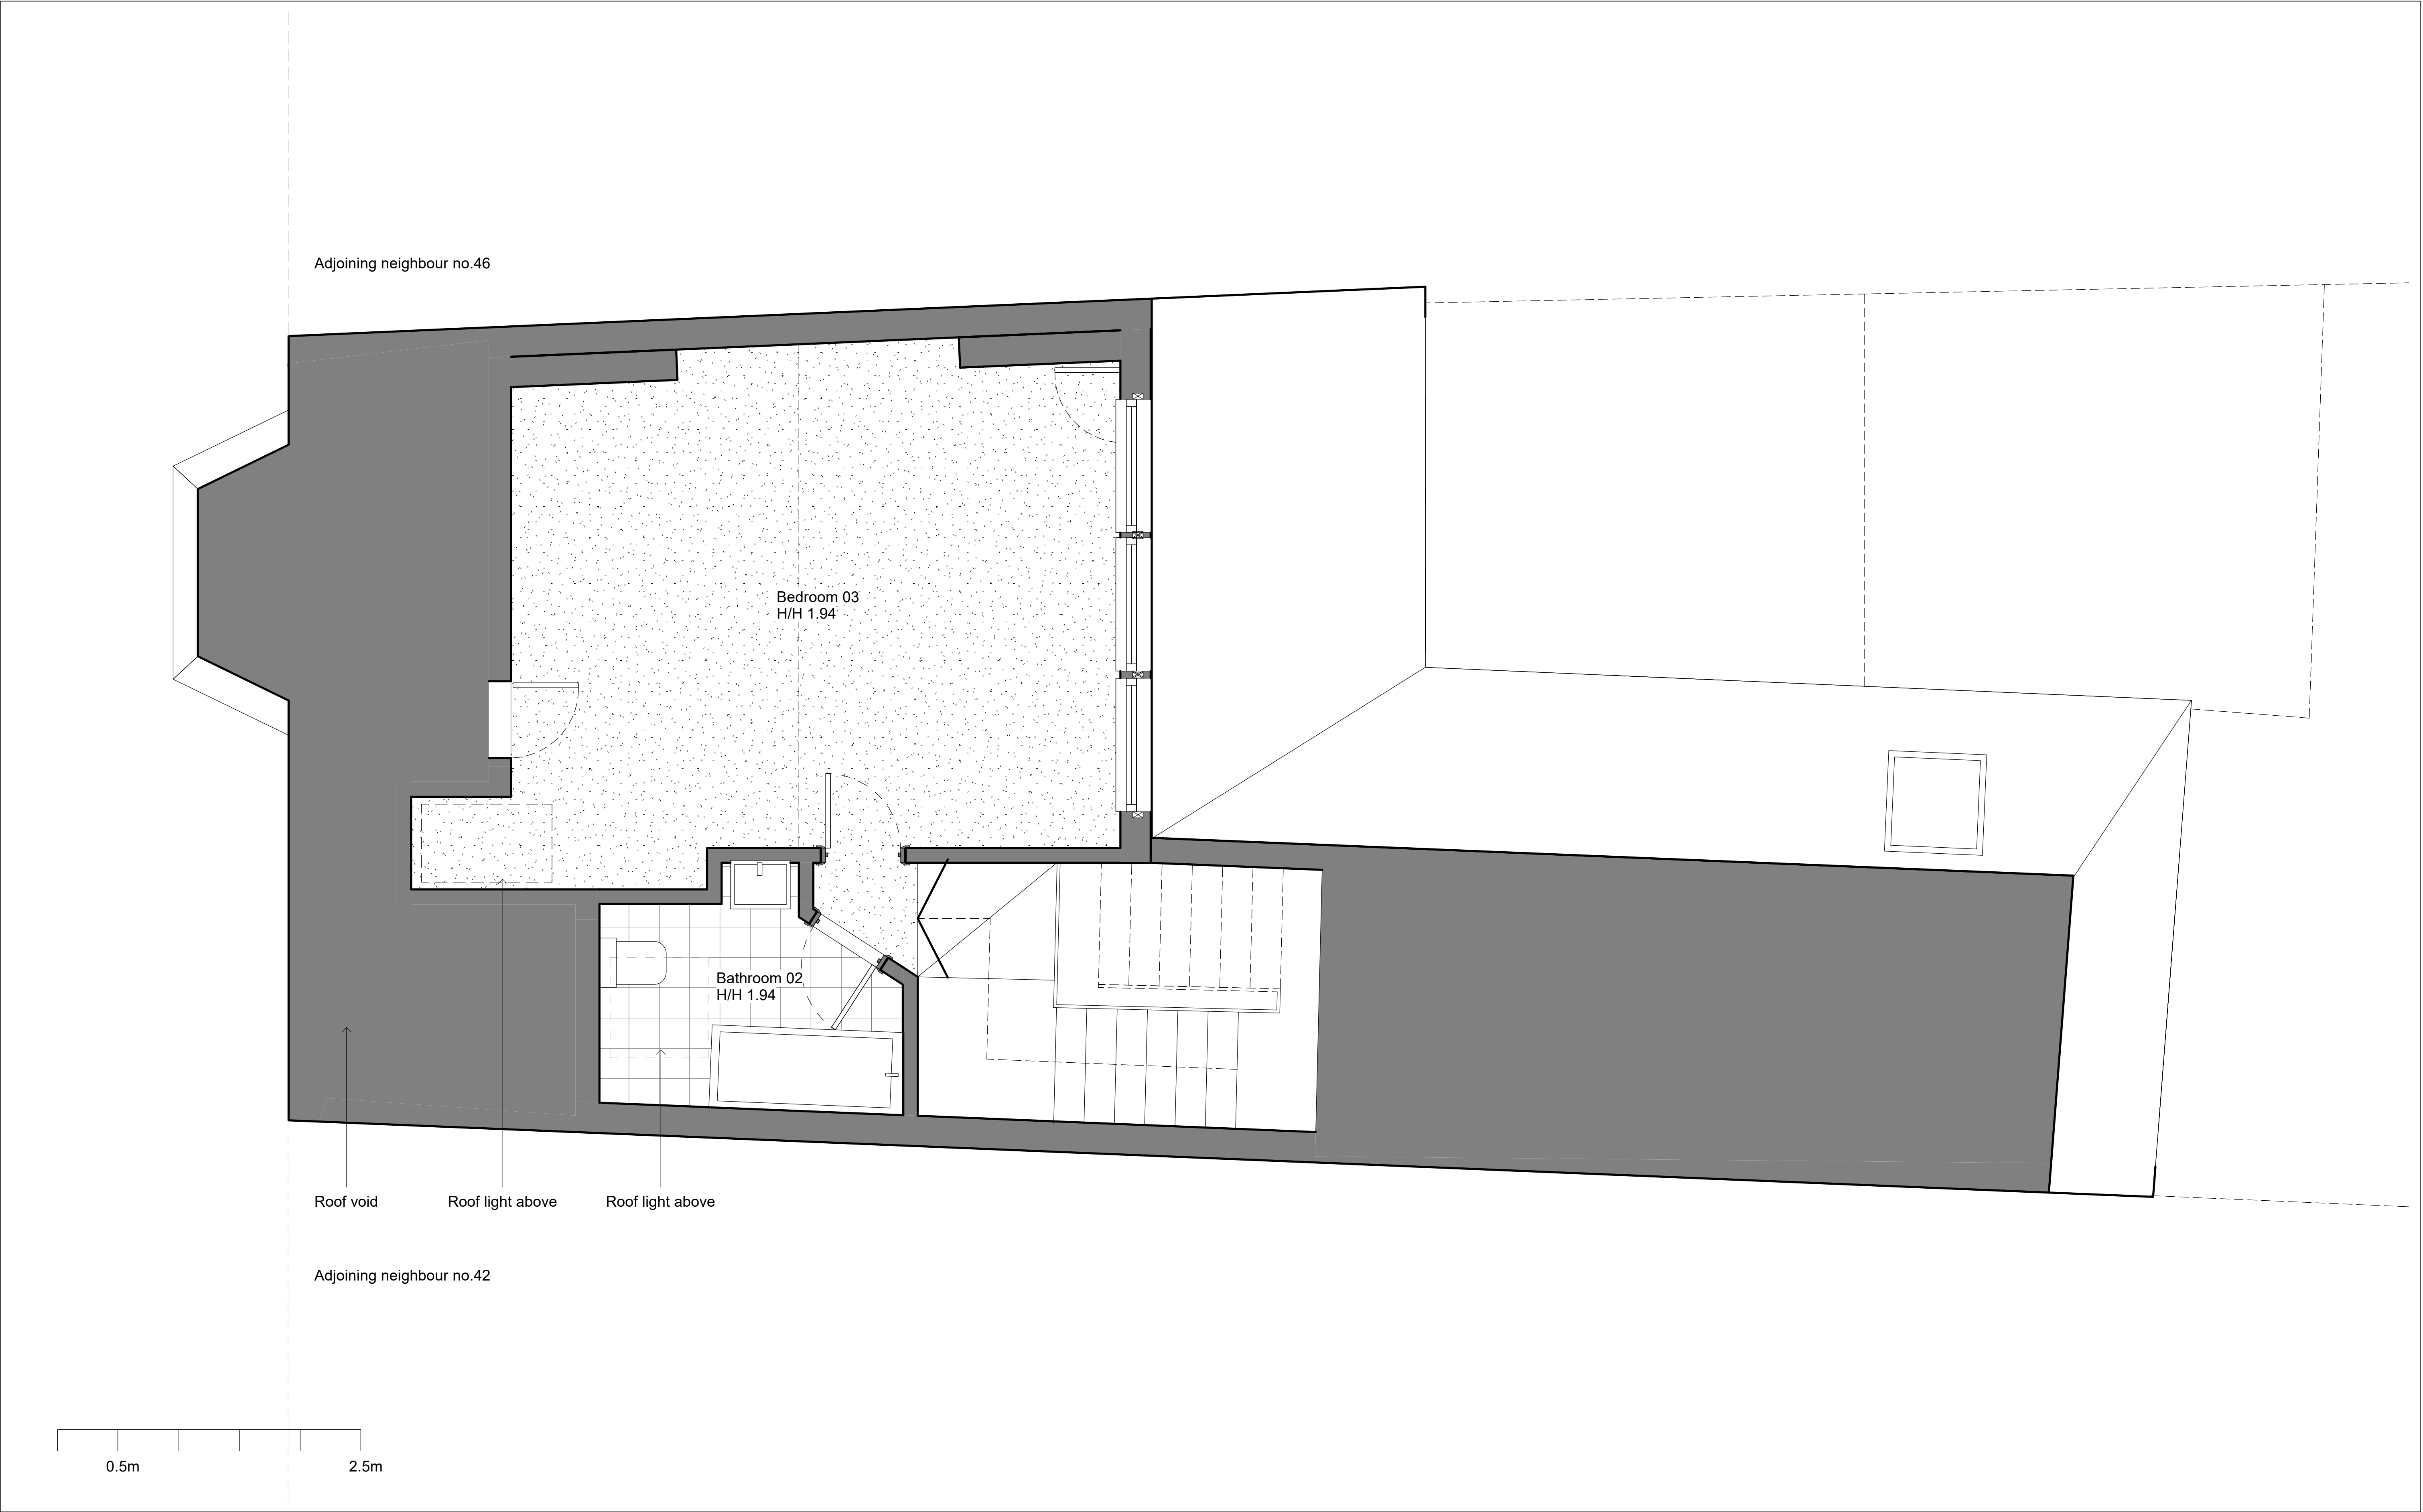

Do not scale from the drawing. All dimensions to be verified on site by contractor prior to commencement of any shop drawings and any works on site. Report all discrepancies to the Architect immediately.

This drawing is to read in conjunction with all related consultant/engineers drawings and all other relevant information.

REV	DATE	DESCRIPTION	CKD
	27.04.22		KAS

REV	DATE	DESCRIPTION	CKD

telephone
email

KAS Architects Ltd.
2 Lord Cameron House
London NW3 7SU
020 8133 7030
info@kasarchitects.com

KAS JOB NO: 118

44 Pandora Road, NW6 1TR
Existing Second Floor Level
118-02-DR-04

Client: Deepak Sarup
SCALE @ A1: 1 : 25



Adjoining neighbour No.46

Adjoining neighbour No.42

0.5m

2.5m

Do not scale from the drawing. All dimensions to be verified on site by contractor prior to commencement of any shop drawings and any works on site. Report all discrepancies to the Architect immediately.

This drawing is to read in conjunction with all related consultant/engineers drawings and all other relevant information.

REV	DATE	DESCRIPTION	CKD
	27.04.22		KAS

REV	DATE	DESCRIPTION	CKD

telephone
email

KAS Architects Ltd.

2 Lord Cameron House
London NW3 7SU
020 8133 7030
info@kasarchitects.com

KAS JOB NO: 118


44 Pandora Road, NW6 1TR

Existing East Elevation

118-E-DR-006

Client: Deepak Sarup

SCALE @ A1: 1 : 25

 



Do not scale from the drawing. All dimensions to be verified on site by contractor prior to commencement of any shop drawings and any works on site. Report all discrepancies to the Architect immediately.

This drawing is to read in conjunction with all related consultant/engineers drawings and all other relevant information.

REV	DATE	DESCRIPTION	CKD
	27.04.22		KAS

REV	DATE	DESCRIPTION	CKD

telephone
email

KAS Architects Ltd.
2 Lord Cameron House
London NW3 7SU
020 8133 7030
info@kasarchitects.com

KAS JOB NO: 118

44 Pandora Road, NW6 1TR
Existing West Elevation
118-E-DR-007
Client: Deepak Sarup
SCALE @ A1: 1 : 25

