
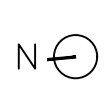
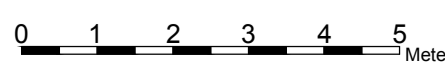


This drawing is the property of Noa Ram Susel Limited. It may not be copied or disclosed to any third party for any purpose except as authorized in writing by Noa Ram Susel Limited. Do not scale this drawing. All dimensions are to be checked onsite before any work proceeds. Any errors or omissions are to be reported to the designer. If in doubt ask. The contractor is to provide full size setting out drawings based on information contained in this drawing for the designer's approval prior to commencing manufacture. This drawing is to be read in conjunction with all relevant consultants and/or specialist drawings or documents and any discrepancies or variations are to be notified to the designer before affected work commences.

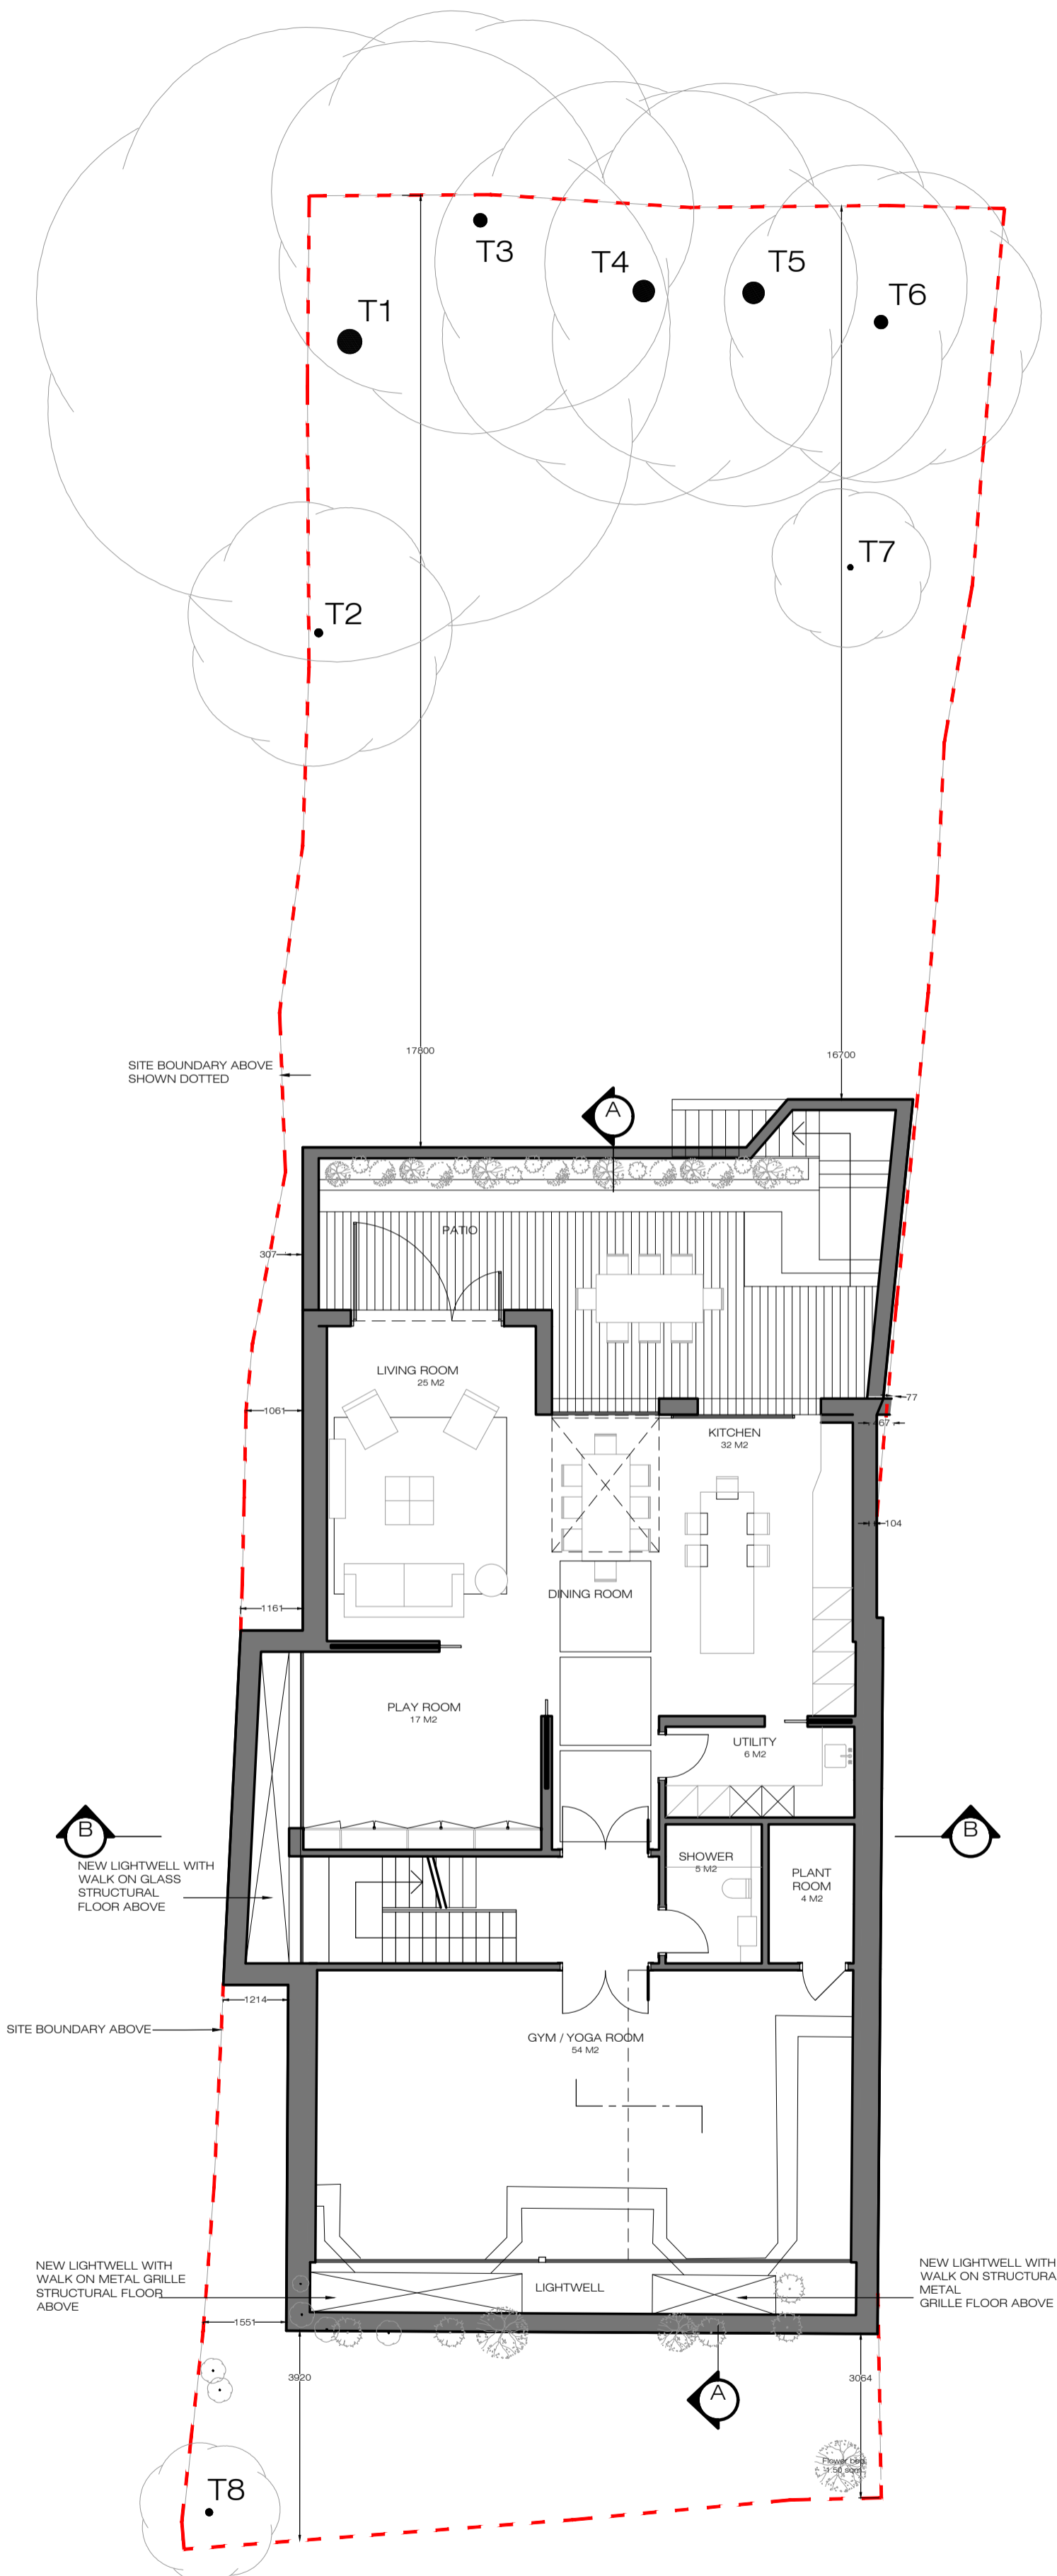

Tender	Execution	Browsable
--------	-----------	-----------

Proposed Basement Floor Plan	P-
	105
Scale	Sheet
1:100	A2

01 - Edition change num 1



File name Date: 13.01.2020

12 Platts Lane - Planning
London
NW3 7NR



noa@noaram.co.uk
0747 - 0354345

This drawing is the property of Noa Ram Susel Limited. It may not be copied or disclosed to any third party for any purpose except as authorized in writing by Noa Ram Susel Limited. Do not scale this drawing. All dimensions are to be checked onsite before any work proceeds. Any errors or omissions are to be reported to the designer. If in doubt ask. The contractor is to provide full size setting out drawings based on information contained in this drawing for the designer's approval prior to commencing manufacture. This drawing is to be read in conjunction with all relevant consultants and/or specialist drawings or documents and any discrepancies or variations are to be notified to the designer before affected work commences.

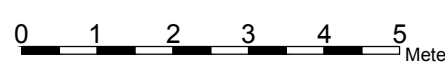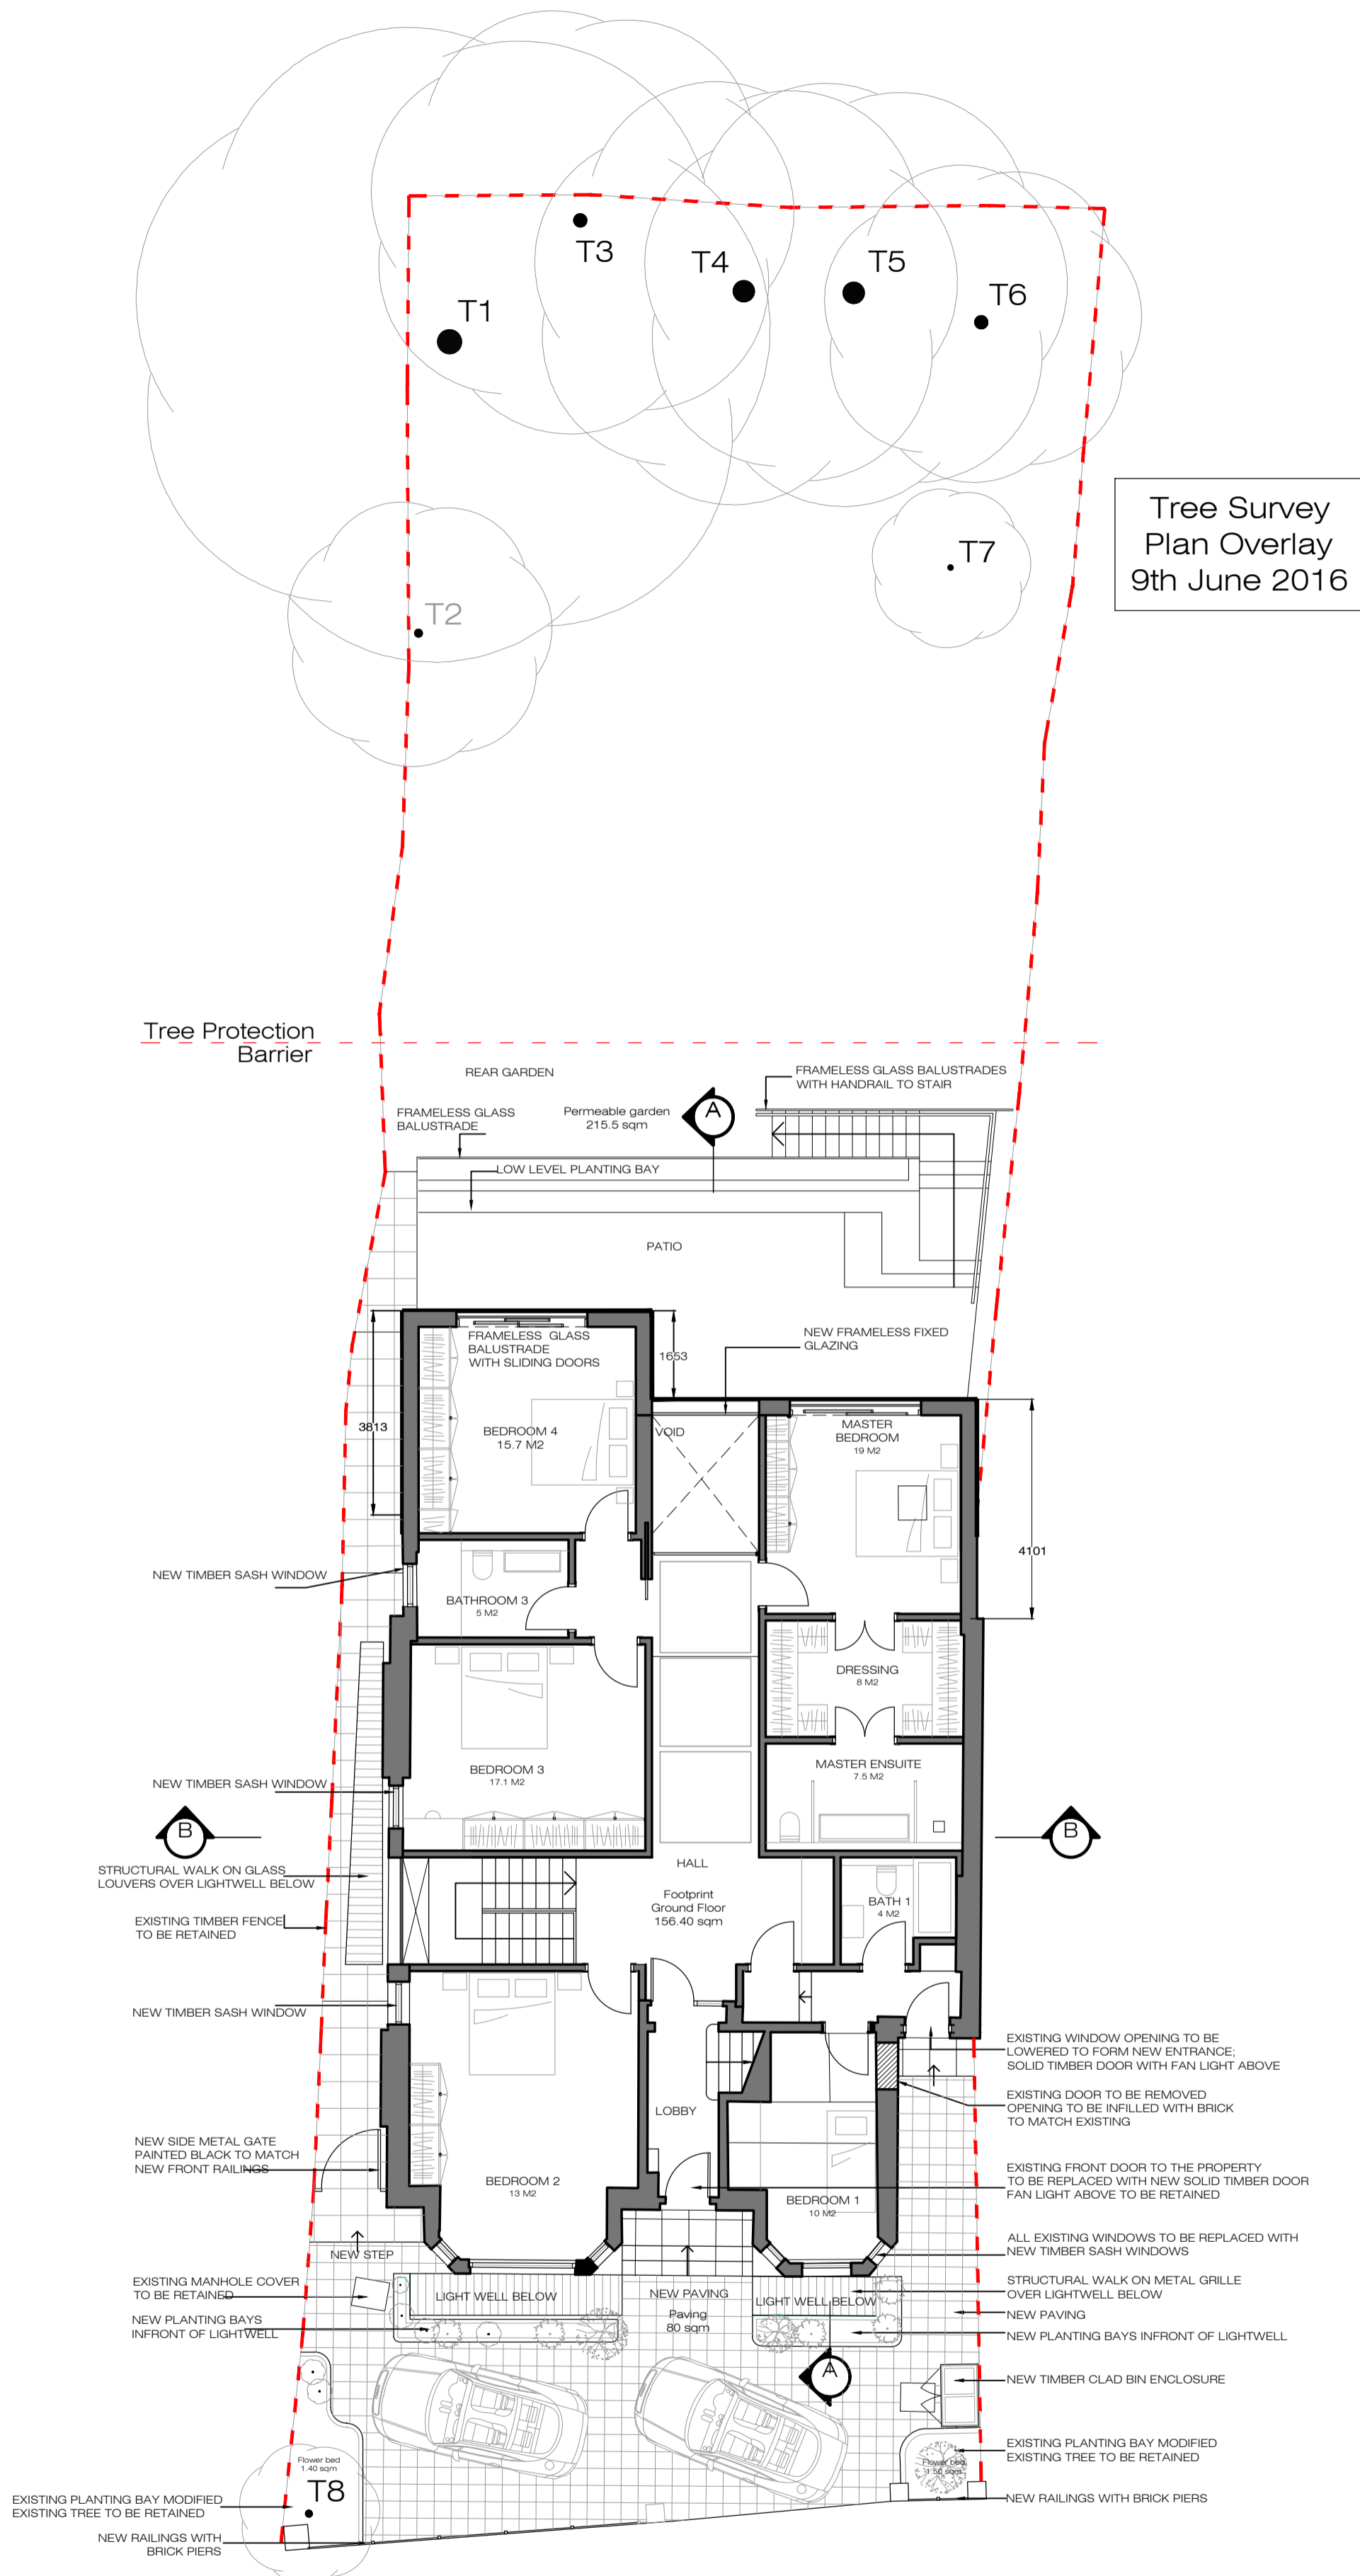

Tender	Execution	Browsable
--------	-----------	-----------

Proposed Ground Floor Plan	P-	106
	Scale	
1:100	A2	

01 - Edition^o change num^r 1

File name Date: 13.01.2020

12 Platts Lane - Planning
London
NW3 7NR





noa@noaram.co.uk
0747 - 0354345


This drawing is the property of Noa Ram Susel Limited. It may not be copied or disclosed to any third party for any purpose except as authorized in writing by Noa Ram Susel Limited. All dimensions are to be checked onsite before any work proceeds. Any errors or omissions are to be reported to the designer. If it doubt ask. The contractor is to provide full size setting out drawings based on information contained in this drawing for the designer's approval prior to commencing manufacture. This drawing is to be read in conjunction with all relevant consultants and/or specialist drawings or documents and any discrepancies or variations are to be notified to the designer before affected work commences.



Front Elevation (North West)

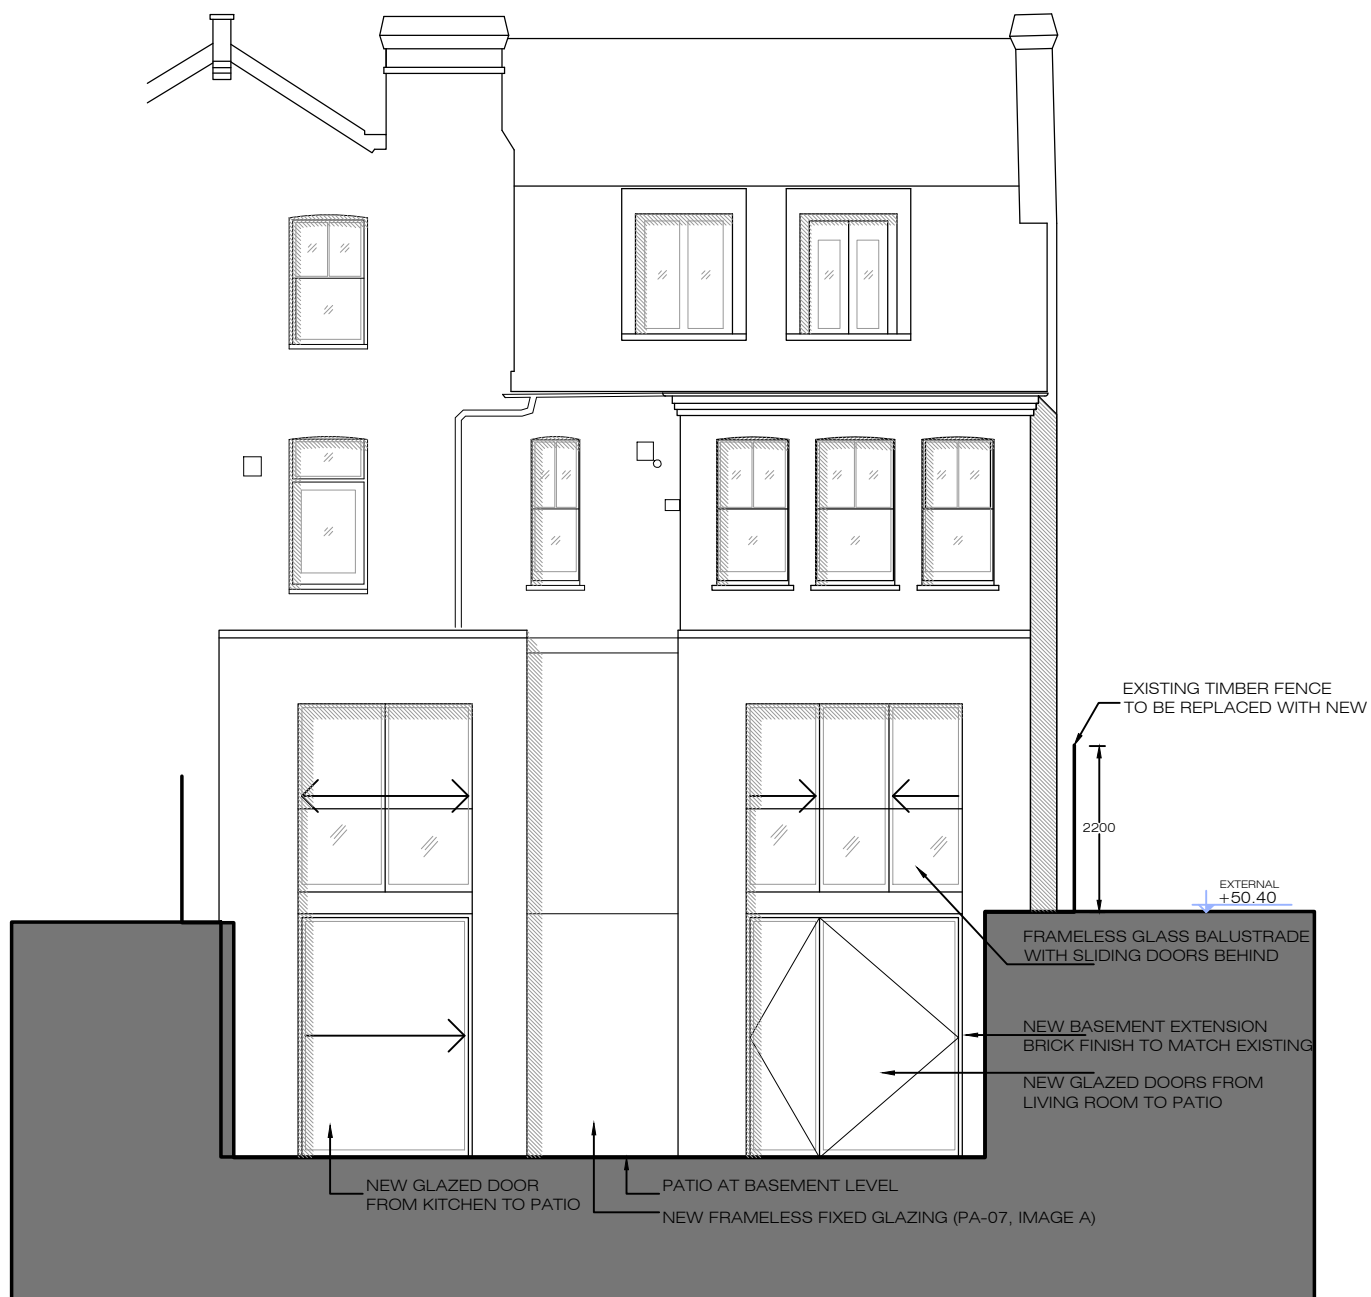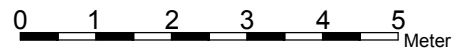


Rear Elevation (South East)


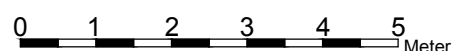


Tender	Execution	Browsable
Proposed Elevations	P-	107
Front and Rear	Scale	Sheet
	1:100	A3
01 - Edition		change num' 1
File name	Date:	
12 Platts Lane - Planning	13.01.2020	
12 Platts Lane London NW3 7NR		
noa@noaram.co.uk 0747 - 0354345		


This drawing is the property of Noa Ram Susel Limited. It may not be copied or disclosed to any third party for any purpose except as authorized in writing by Noa Ram Susel Limited. Do not scale this drawing. All dimensions are to be checked onsite before any work proceeds. Any errors or omissions are to be reported to the designer. If it doubt ask. The contractor is to provide full size setting out drawings based on information contained in this drawing for the designer's approval prior to commencing manufacture. This drawing is to be read in conjunction with all relevant consultants and/or specialist drawings or documents and any discrepancies or variations are to be notified to the designer before affected work commences.

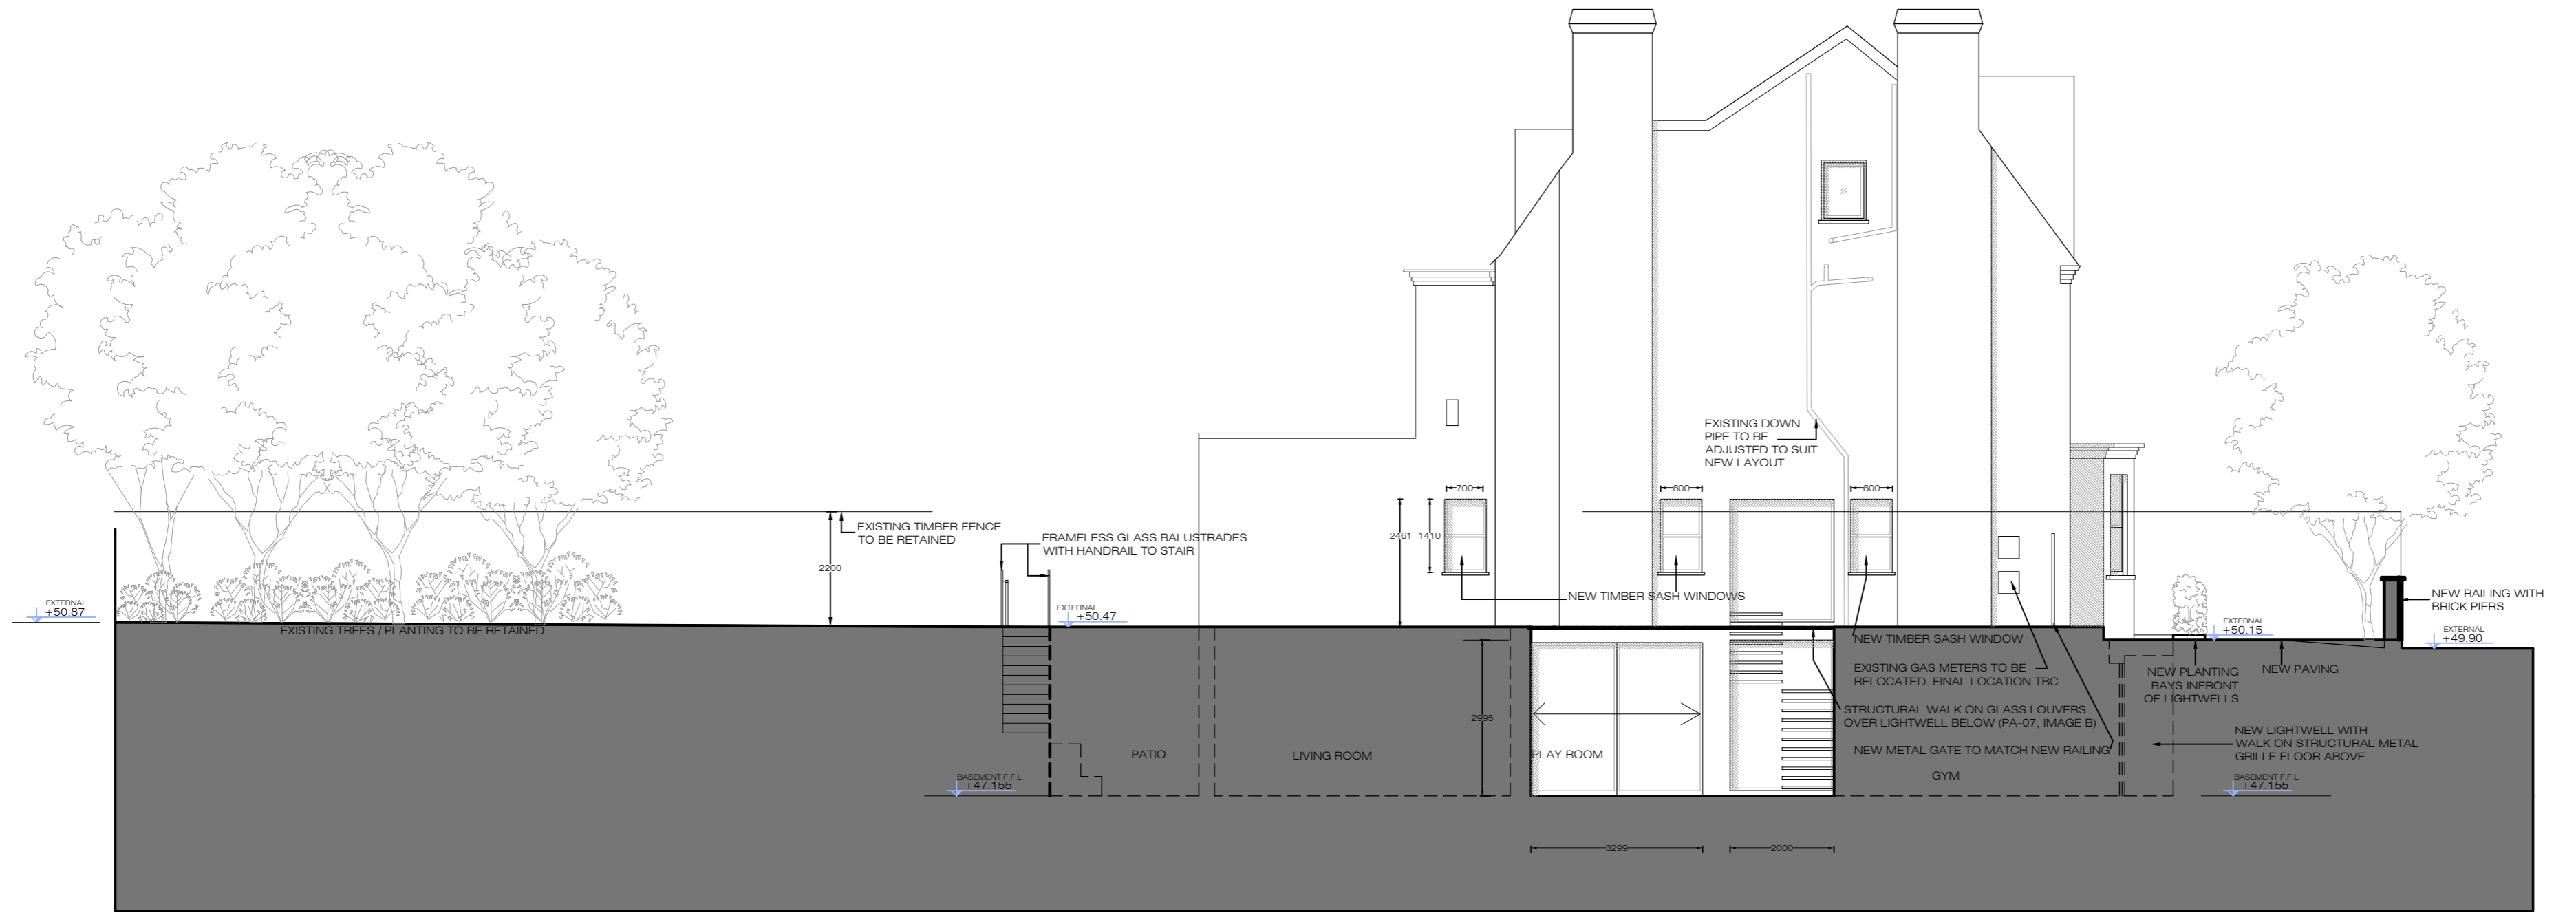


Flank Elevation (North East)

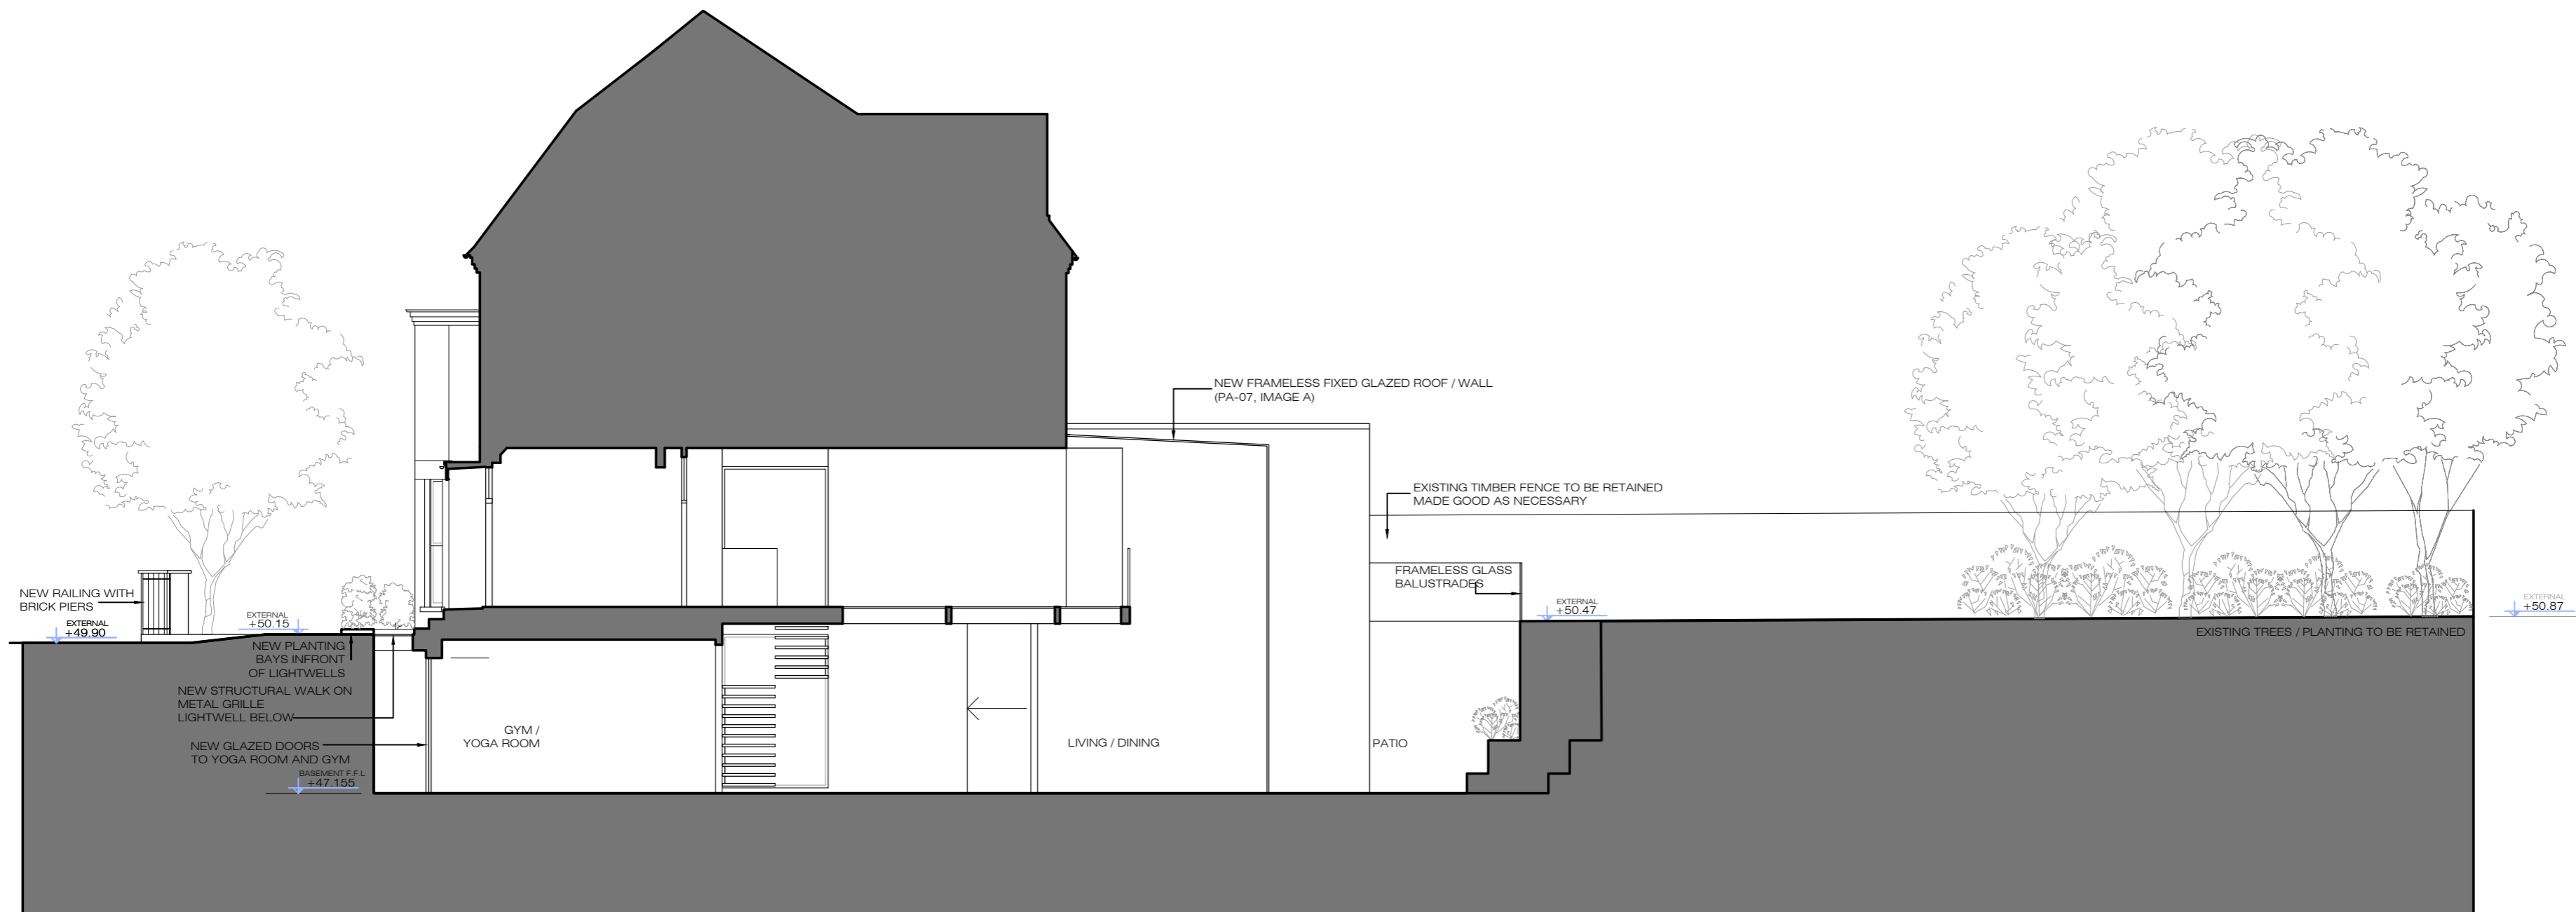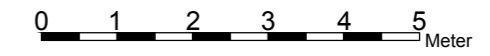

Section AA

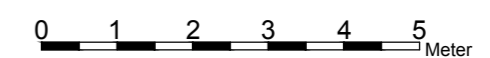

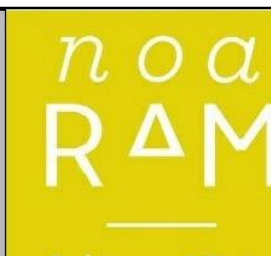Tender	Execution	Browsable
Proposed Flank Elevation and Section AA	P-	108
Scale	Sheet	1:100 A2
01 - Edition		change num 1
File name	Date	
12 Platts Lane - Planning	13.01.2020	
12 Platts Lane London NW3 7NR		
		
noa@noaram.co.uk		
0747 - 0354345		

This drawing is the property of Noa Ram Susel Limited. It may not be copied or disclosed to any third party for any purpose except as authorized in writing by Noa Ram Susel Limited. All dimensions are to be checked onsite before any work proceeds. Any errors or omissions are to be reported to the designer. If in doubt ask. The contractor is to provide full size setting out drawings based on information contained in this drawing for the designer's approval prior to commencing manufacture. This drawing is to be read in conjunction with all relevant consultants and/or specialist drawings or documents and any discrepancies or variations are to be notified to the designer before affected work commences.



Front Elevation (North West)

Tender	Execution	Browsable
--------	-----------	-----------

Proposed Front Elevation	P-	
	110	
Scale	Sheet	
1:100	A3	

°1 – Edition°	change num'	1
---------------	-------------	---

File name	Date:
12 Platts Lane – Planning	13.01.2020


12 Platts Lane
London
NW3 7NR

noa
RAM
Architecture & Design



noa@noaram.co.uk
0747 – 0354345

0 1 2 3 4 5 Meter


This drawing is the property of Noa Ram Susel Limited. It may not be copied or disclosed to any third party for any purpose except as authorized in writing by Noa Ram Susel Limited. All dimensions are to be checked onsite before any work proceeds. Any errors or omissions are to be reported to the designer. If in doubt ask. The contractor is to provide full size setting out drawings based on information contained in this drawing for the designer's approval prior to commencing manufacture. This drawing is to be read in conjunction with all relevant consultants and/or specialist drawings or documents and any discrepancies or variations are to be notified to the designer before affected work commences.

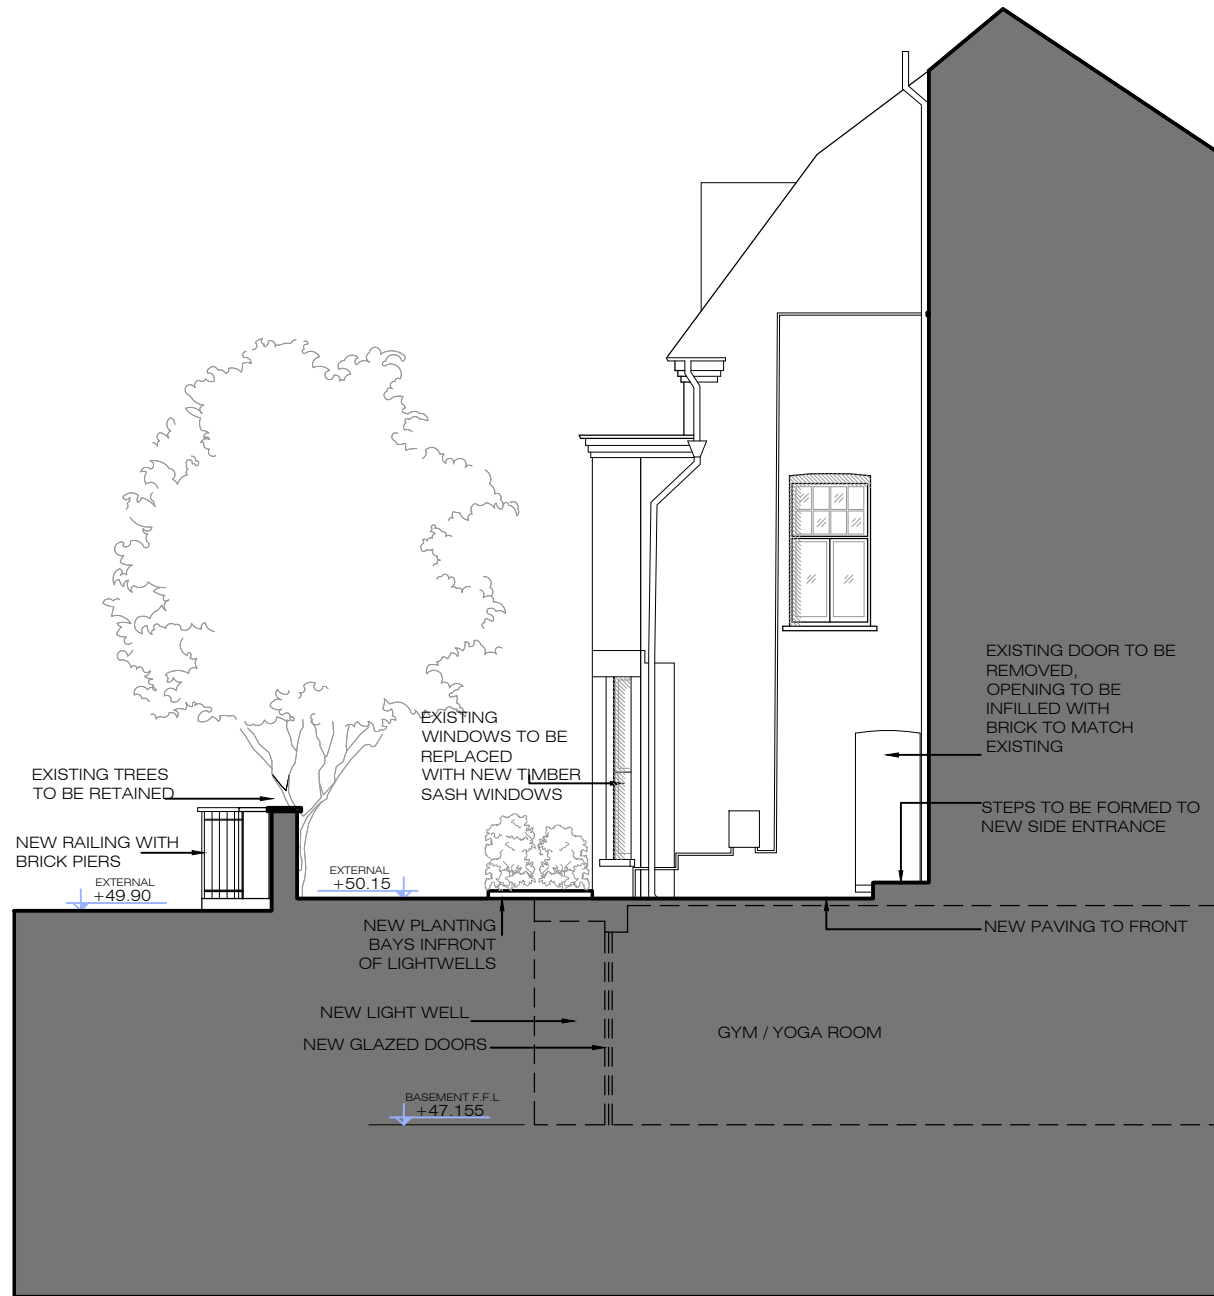

Flank Elevation (South West)

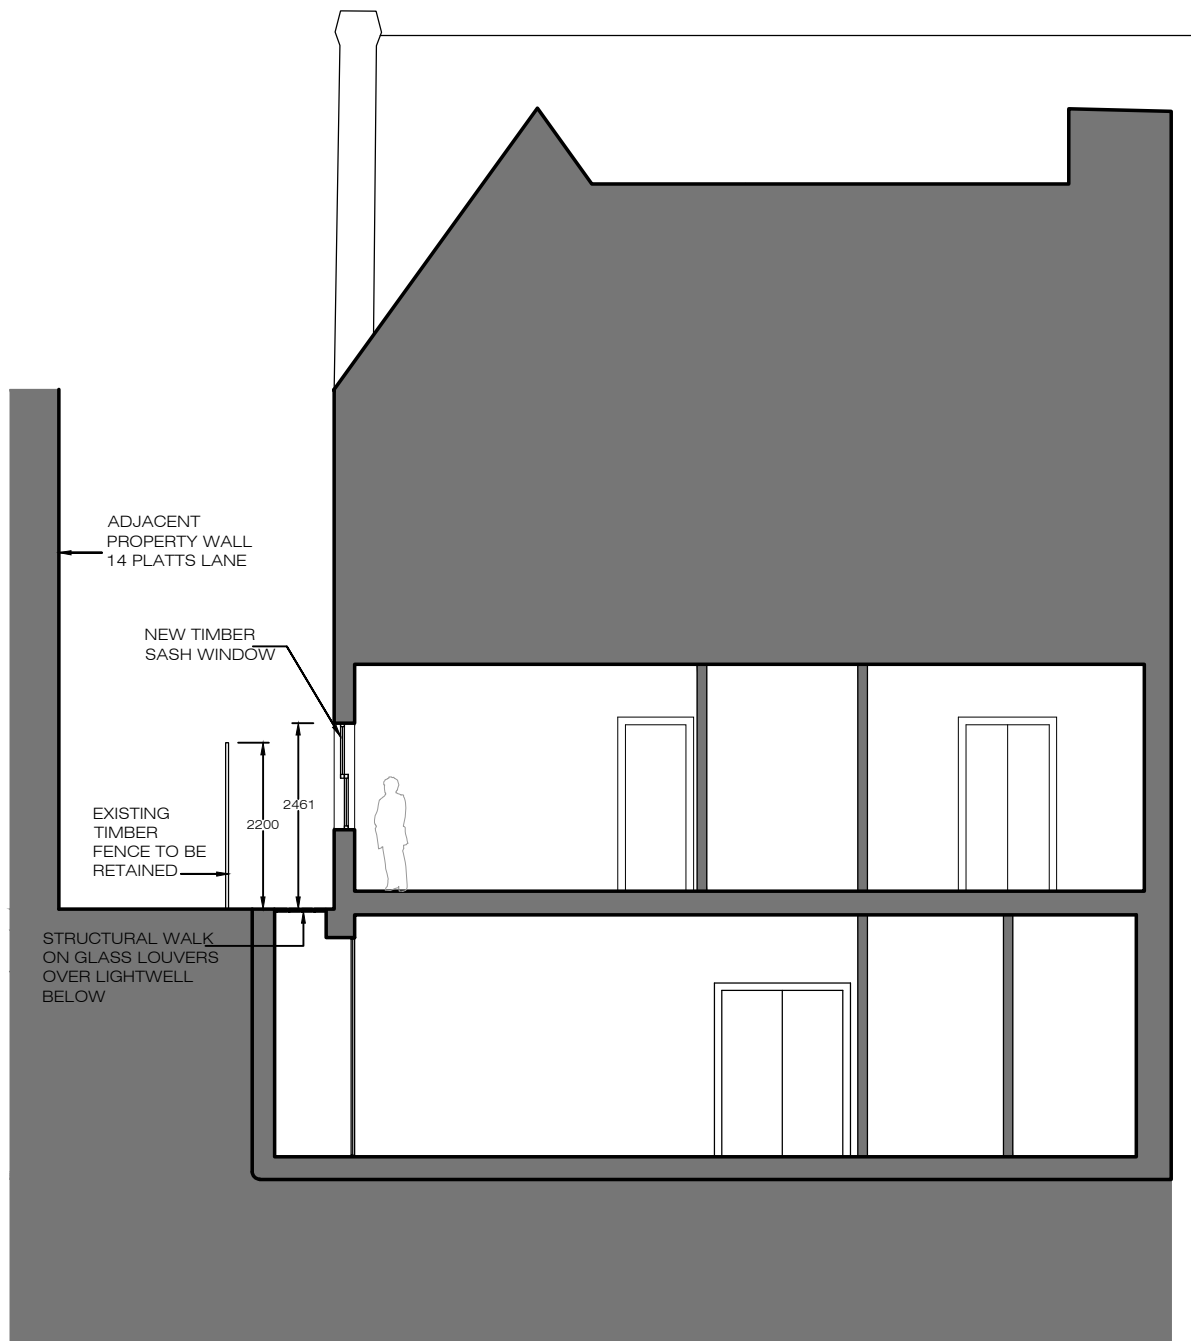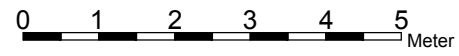

Section BB

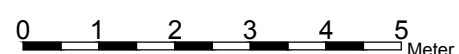

Tender	Execution	Browsable
Proposed Flank Elevation and Section BB	P-	109
	Scale	Sheet
	1:100	A3
01 - Edition		change num' 1
File name	Date:	
12 Platts Lane - Planning	13.01.2020	
12 Platts Lane London NW3 7NR		
noa@noaram.co.uk 0747 - 0354345		