



D-07-402 **Green House - Section @ 1:10**
02 Hatton Garden

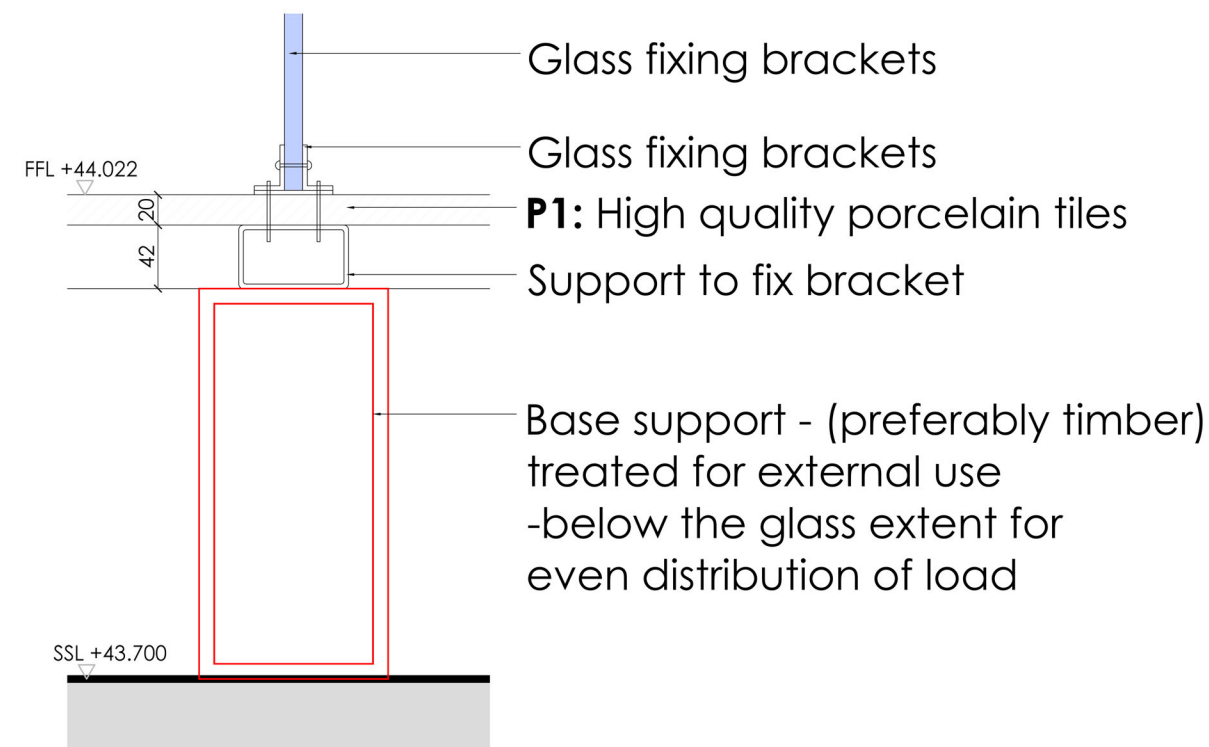

D-07-402 **Green House Design Intent - Glass fin fixing detail @ 1:5**
03 Hatton Garden

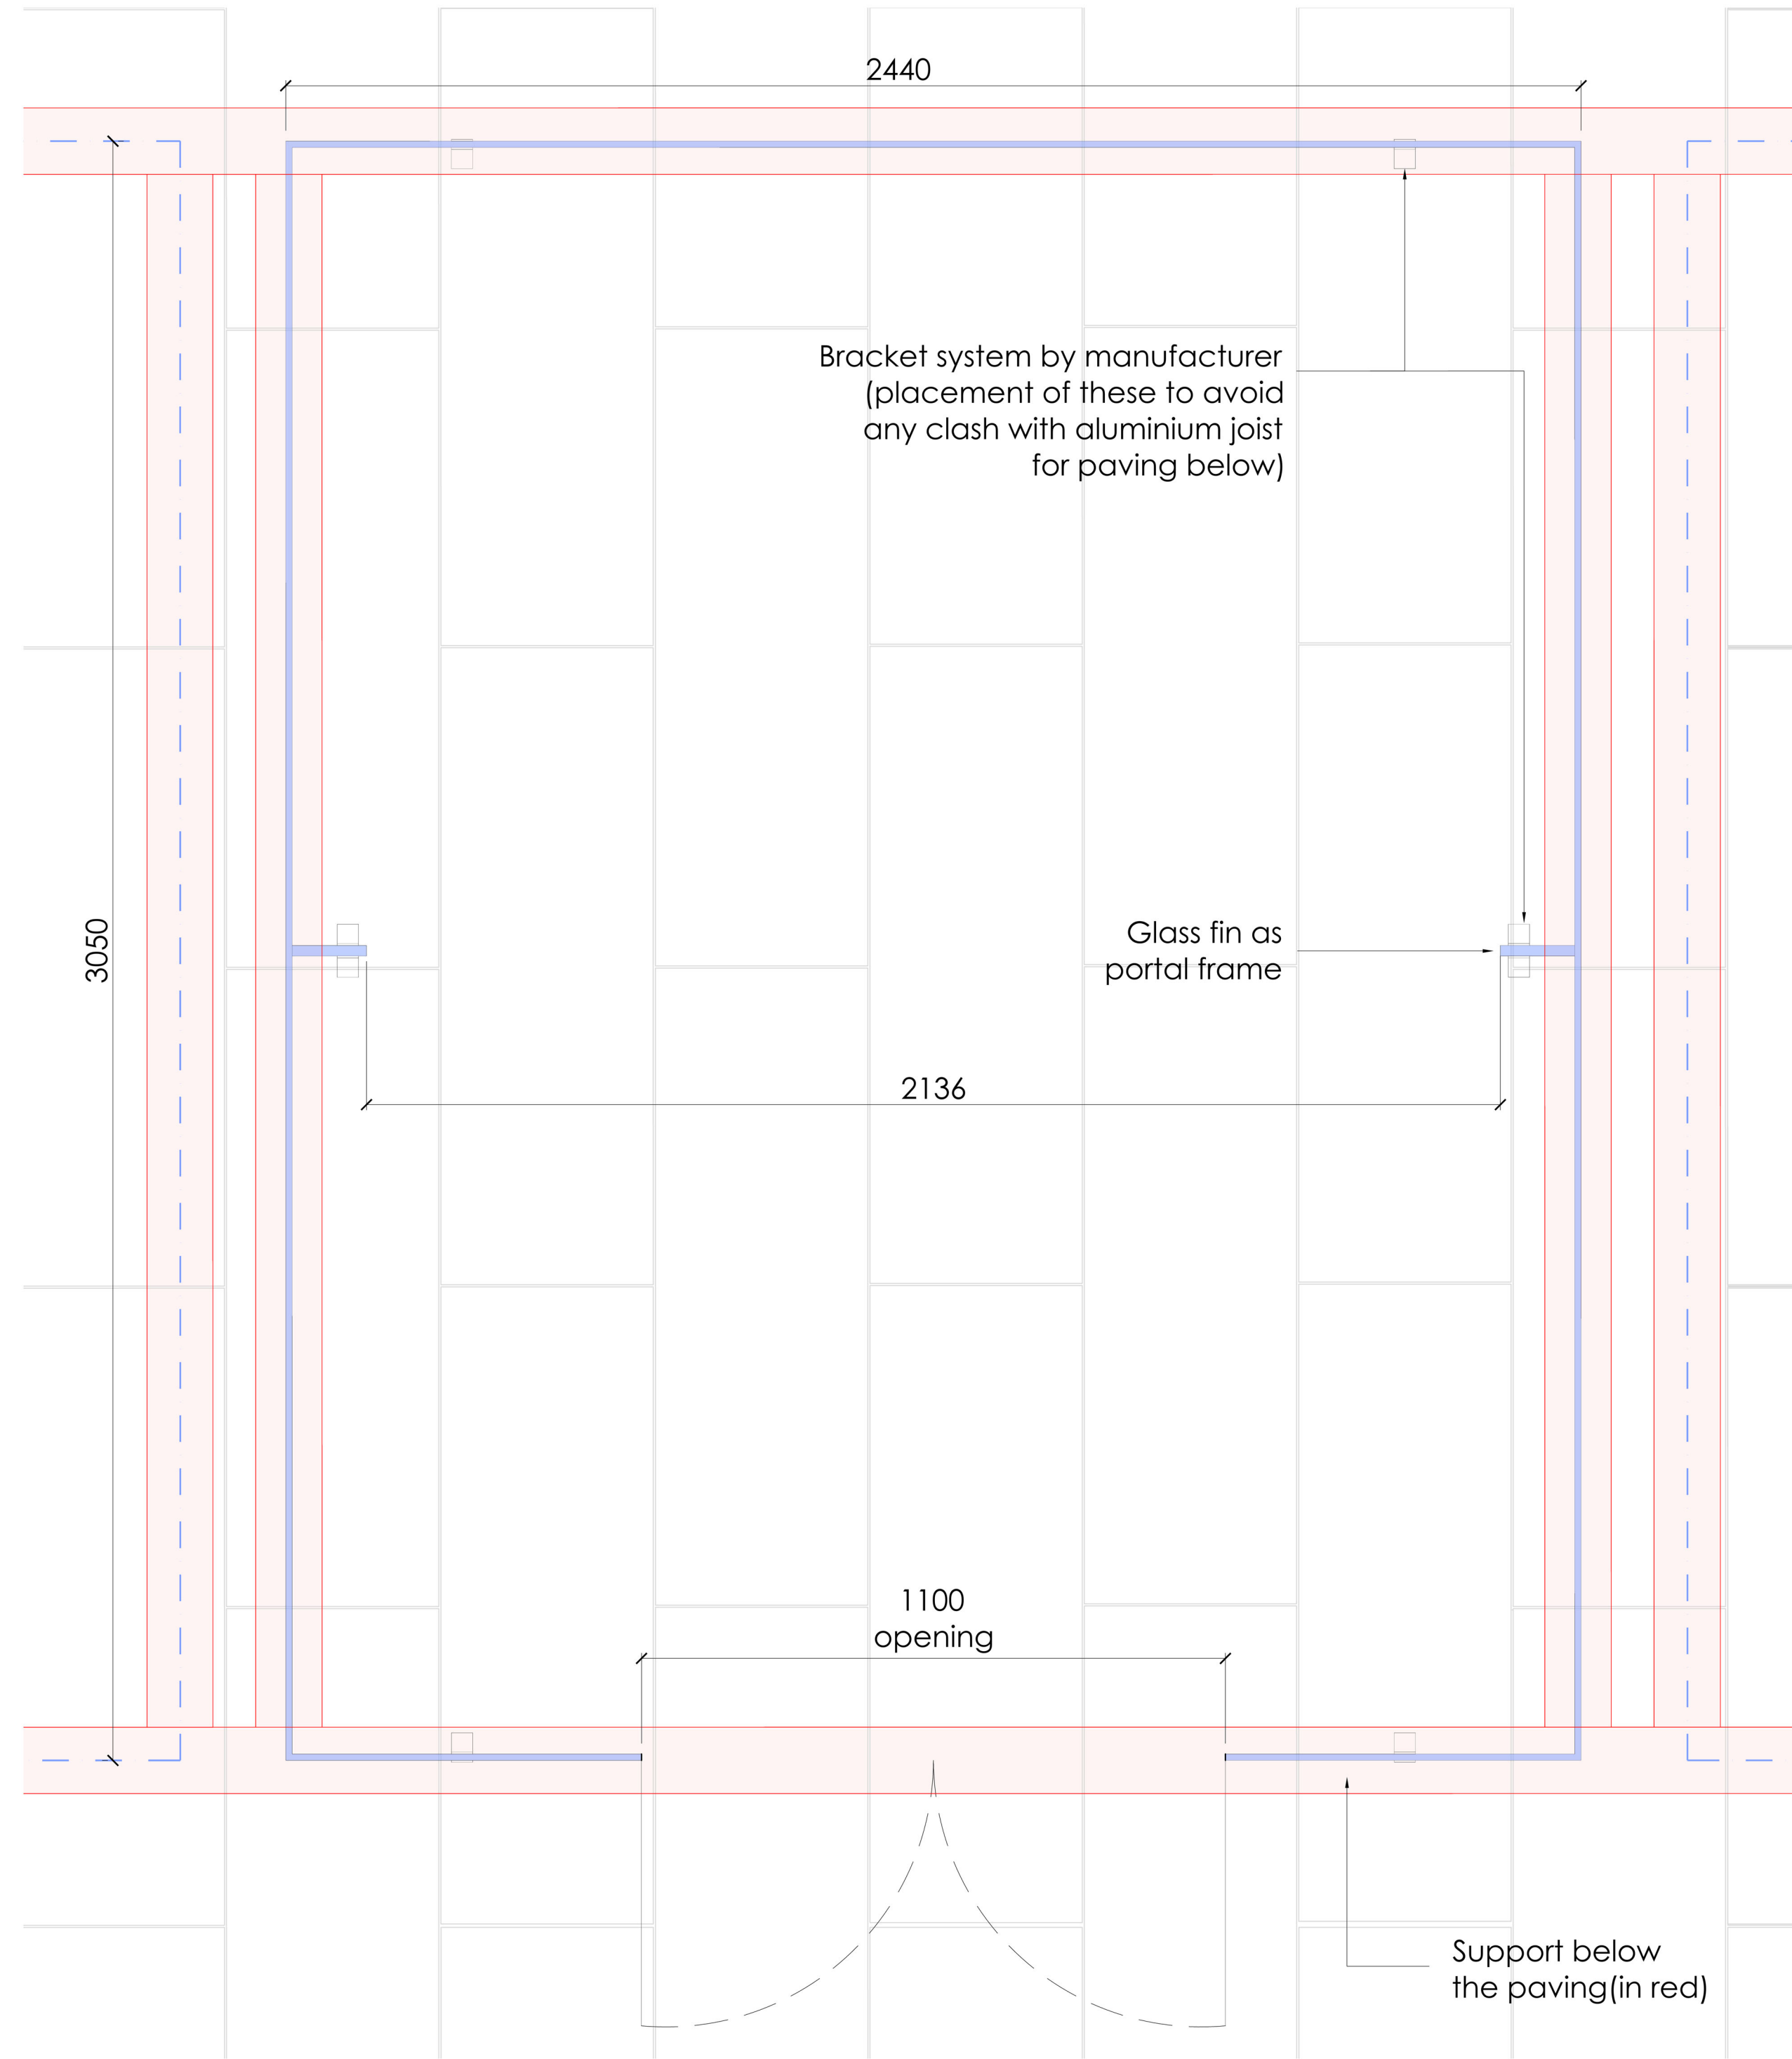

D-07-402 **Green House - Plan @ 1:10**
01 Hatton Garden



D-07-402 **Green House Design Intent - Manufactures photos showing 'frameless' detail**
04 Hatton Garden

GENERAL NOTES:
This drawing remains the copyright of Andy Sturgeon Garden Design Limited.
All dimensions to be checked prior to commencement of any works,
and/or preparation of any shop drawings on site.
Any dimensional discrepancies and alterations to be referred to the designer.
DO NOT SCALE FROM THIS DRAWING.

NOTES:
The dimensions on the drawings are shown based on pure
greenhouse structure. - Structural range -Juniper.
Further manufacturer details required on fixing of these to base. &
coordination with Structural consultant.
A design intent on the fixing of glass with brackets is shown - further
development by manufacturer required.



P02 27.04.22 Planning (manufacturers images added)	DR	DR	AS
P01 13.05.21 Planning	KS	DR	AS
Iss Date Issue notes	Iss	Date	Notes



7 Marlborough Place, Brighton BN1 1UB
Tel: 01273 672575 info@andysturgeon.com www.andysturgeon.com

project no.	drawing no.	issue
619	D_07_402	P02
client	DORRINGTON	
project	Hatton Garden	
drawing	RF L07	
	Green House - DESIGN INTENT	
	scale	1:10 @A1 (or as shown)