







**LEGEND**

 Structural edge planting	 Site Boundary
 Species-rich grassland planting	
 High-quality paving with banding	
 Site-won pavers	

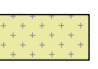

Issue	Date	By	Chkd	Appd
03	26/08/21	SPE	RC	RC
02	19/08/21	SPE	RC	RC
01	06/08/21	SPE	RC	RC

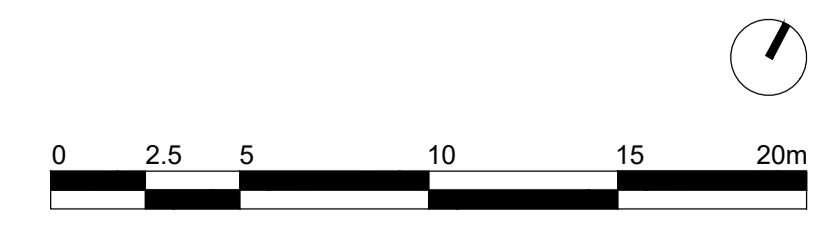**ARUP**


8 Fitzroy Street  
 London W1T 4BQ  
 Tel +44 (0)20 7755 1234 Fax +44 (0)20 7580 3924  
 www.arup.com

Client  
 The British Library  
 and SMBL Developments Ltd


Job Title  
 British Library Extension (BLE)

Drawing Title  
 General Arrangement  
 Level 2

Scale at A1	1:200
Discipline	Landscape Architecture
Job No	249622
Drawing Status	For Planning
Drawing No	BL-ARUP-ZZ-02-DR-L-000101
Issue	03

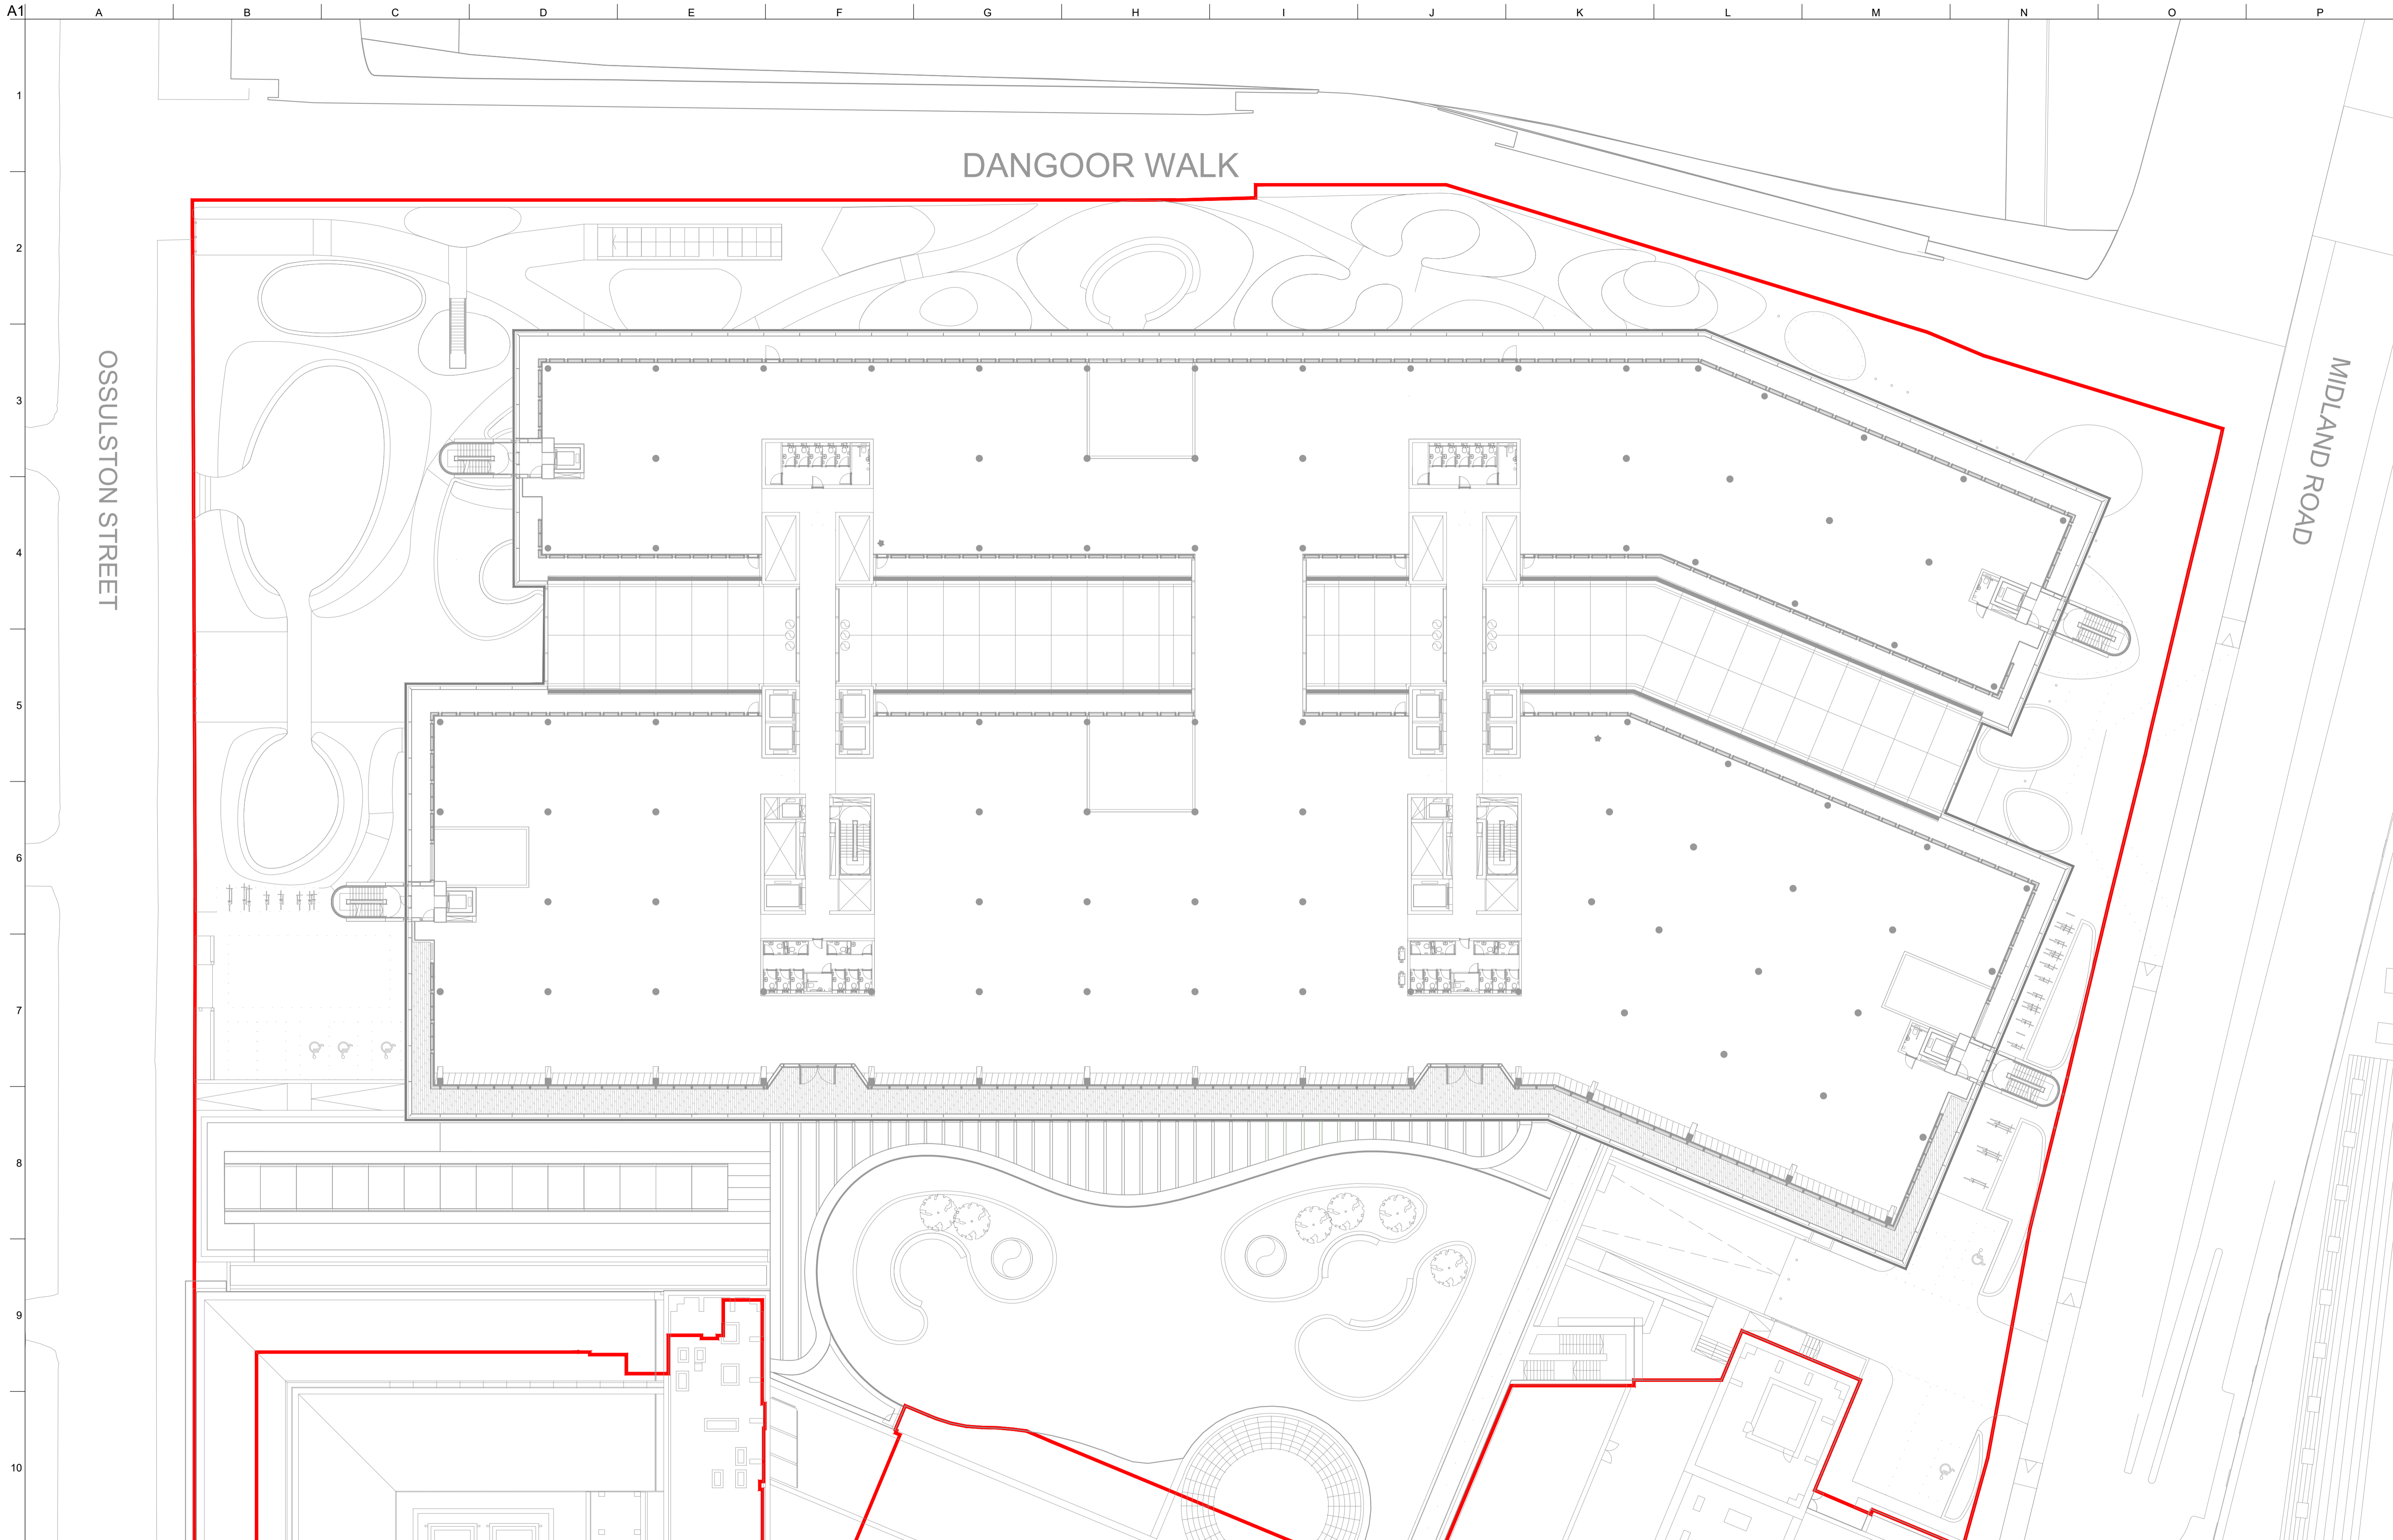

<p><b>LEGEND</b></p> <p> High-quality paving</p> <p> Site Boundary</p>		<table border="1"> <thead> <tr> <th>Issue</th> <th>Date</th> <th>By</th> <th>Chkd</th> <th>Appd</th> </tr> </thead> <tbody> <tr> <td>03</td> <td>26/08/21</td> <td>SPE</td> <td>RC</td> <td>RC</td> </tr> <tr> <td>02</td> <td>19/08/21</td> <td>SPE</td> <td>RC</td> <td>RC</td> </tr> <tr> <td>01</td> <td>06/08/21</td> <td>SPE</td> <td>RC</td> <td>RC</td> </tr> </tbody> </table>	Issue	Date	By	Chkd	Appd	03	26/08/21	SPE	RC	RC	02	19/08/21	SPE	RC	RC	01	06/08/21	SPE	RC	RC	<p><b>ARUP</b></p> <p>8 Fitzroy Street London W1T 4BQ Tel +44 (0)20 7755 1234 Fax +44 (0)20 7580 3924 www.arup.com</p>	<p>Client The British Library and SMBL Developments Ltd</p>	<p>Job Title British Library Extension (BLE)</p>	<p>Drawing Title General Arrangement Level 8</p>	<p>Scale at A1 1:250</p> <p>Discipline Landscape Architecture</p> <p>Job No 249622</p> <p>Drawing No BL-ARUP-ZZ-08-DR-L-000102</p> <p>Issue 03</p> <p>For Planning</p>
Issue	Date	By	Chkd	Appd																							
03	26/08/21	SPE	RC	RC																							
02	19/08/21	SPE	RC	RC																							
01	06/08/21	SPE	RC	RC																							

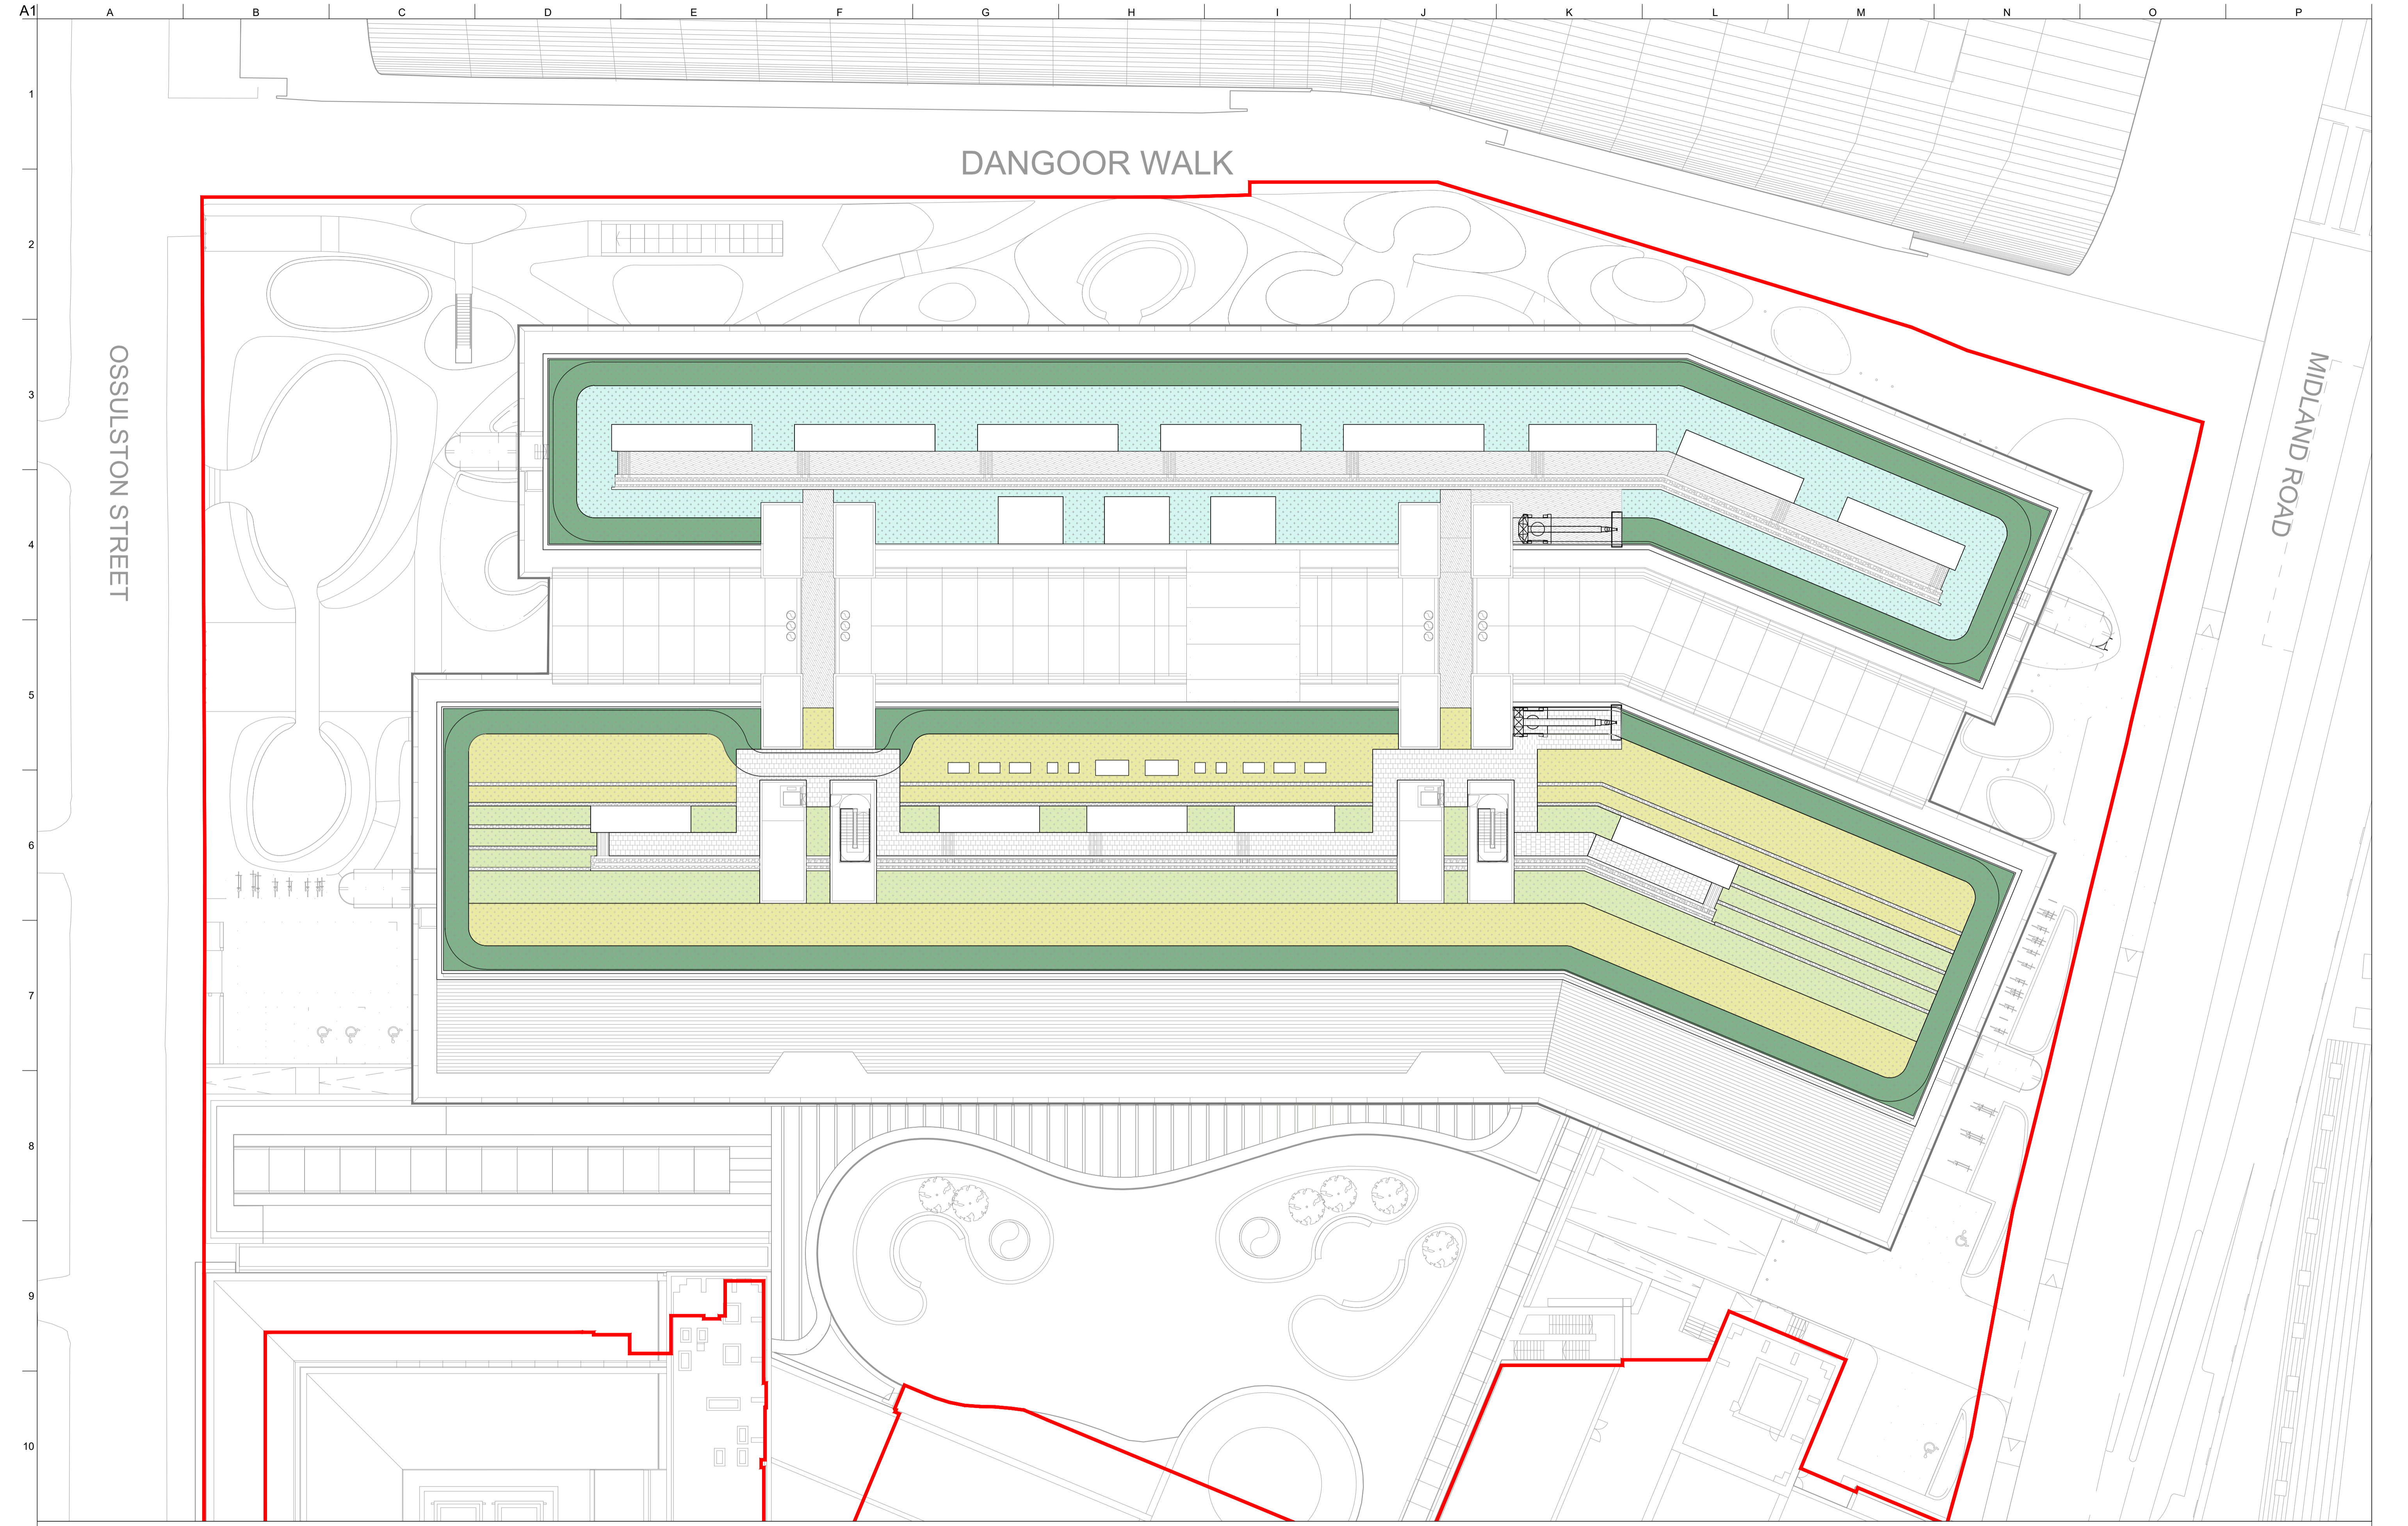

A1  
1  
2  
3  
4  
5  
6  
7  
8  
9  
10


OSSULSTON STREET

DANGOOR WALK

MIDLAND ROAD

**LEGEND**

	Wetland planting		Decking (Plant/BMU access)
	Species-rich grassland planting		Site-won pavers (Plant/BMU access)
	Woodland edge planting		Gravel
	BMU planting		Site Boundary

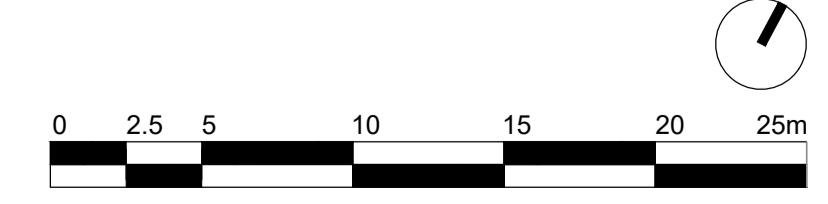

Issue	Date	By	Chkd	Appd
03	26/08/21	SPE	RC	RC
02	19/08/21	SPE	RC	RC
01	06/08/21	SPE	RC	RC


**ARUP**  
8 Fitzroy Street  
London W1T 4BQ  
Tel +44 20 7755 1234 Fax +44 20 7580 3924  
www.arup.com

Client  
The British Library  
and SMBL Developments Ltd


Job Title  
British Library Extension (BLE)

Drawing Title  
General Arrangement  
Roof Level


Scale at A1	1:250
Discipline	Landscape Architecture
Job No	249622
Drawing Status	For Planning
Drawing No	BL-ARUP-ZZ-RF-DR-L-000103
Issue	03

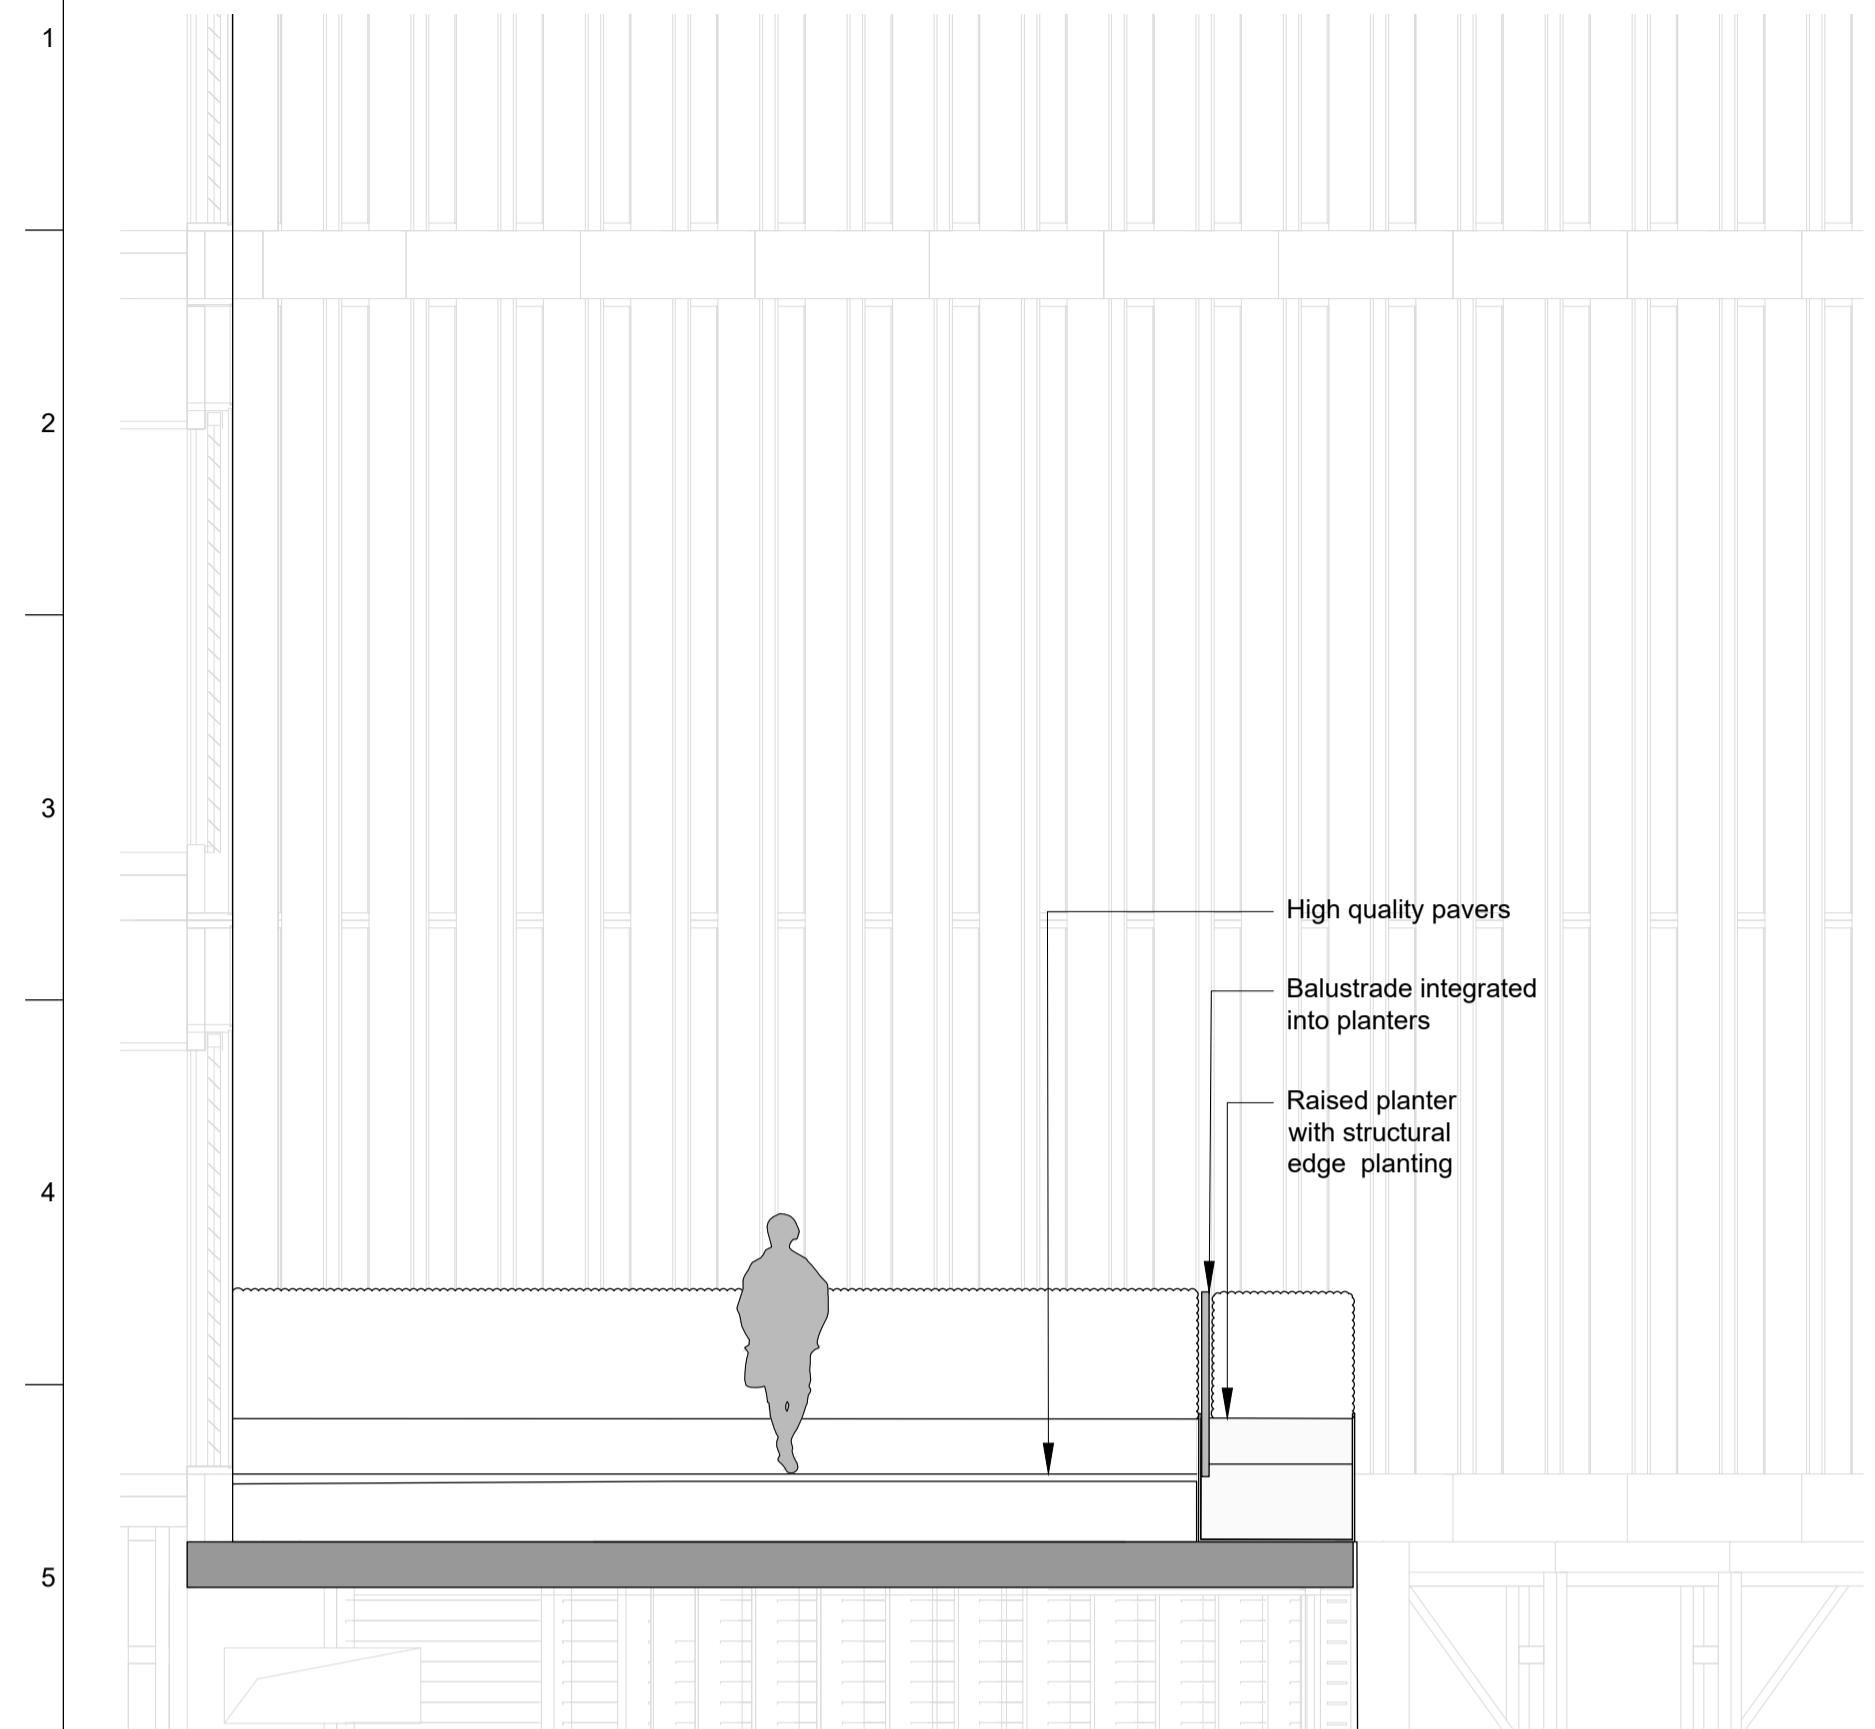


Section A - Level 2 Terrace  
Scale 1:50

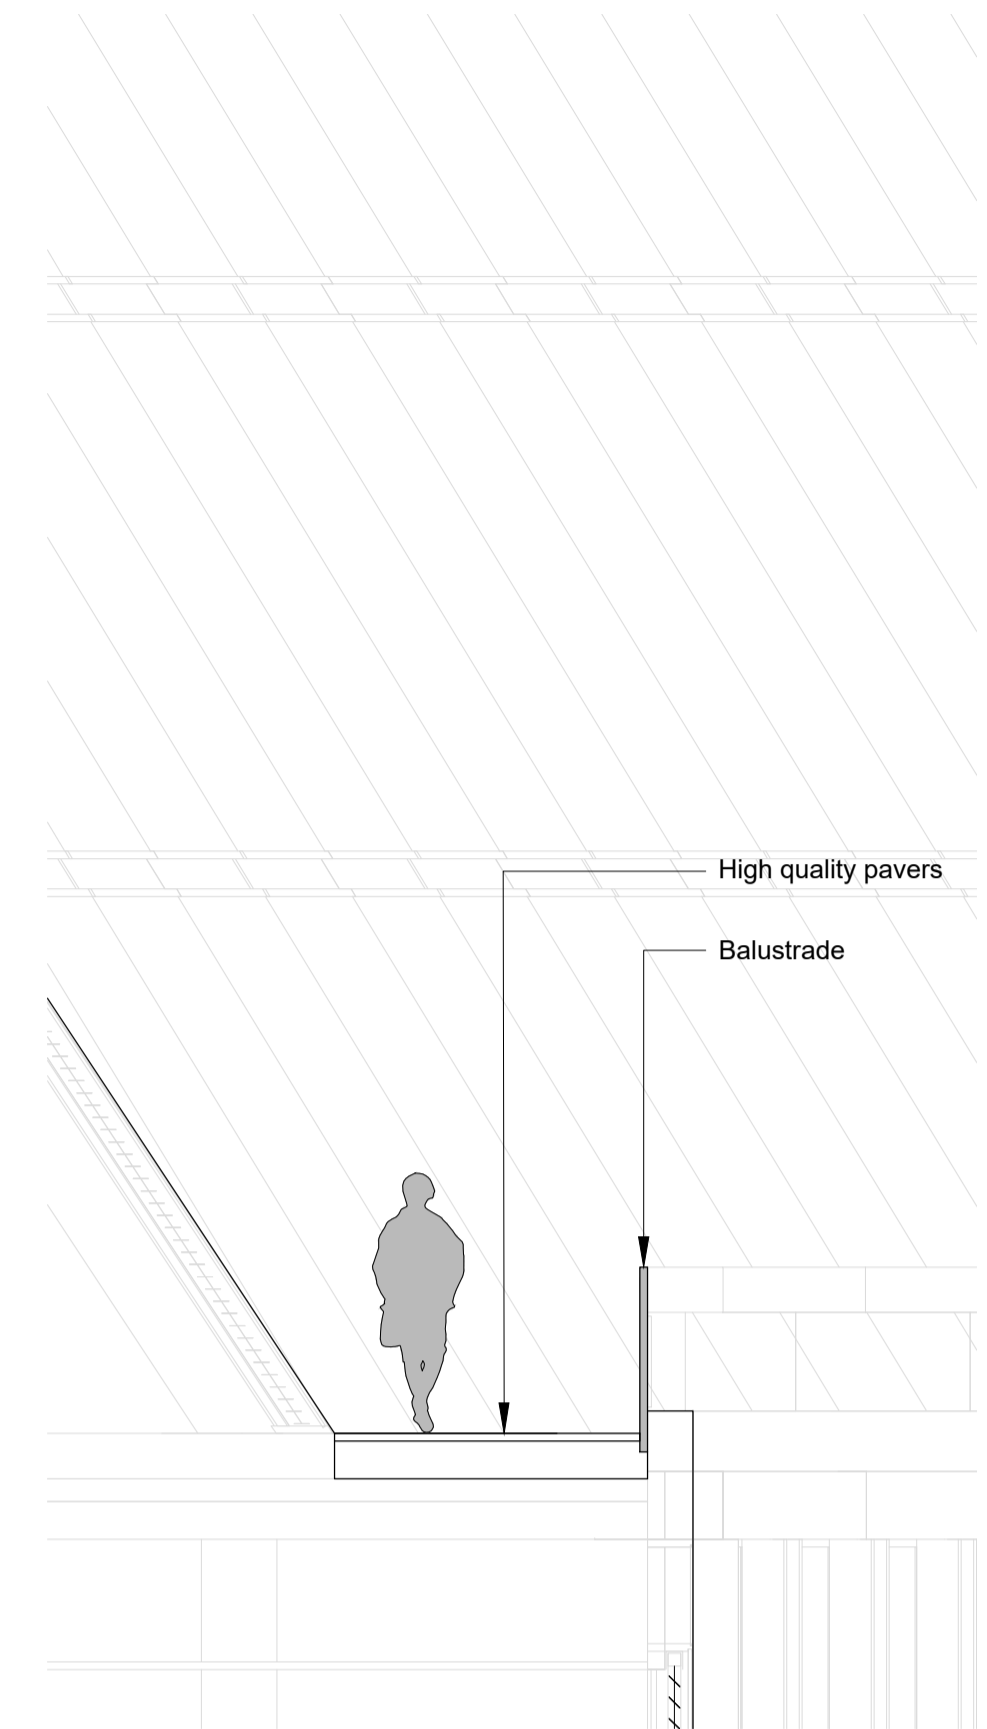


Section B - Level 8 Terrace  
Scale 1:50

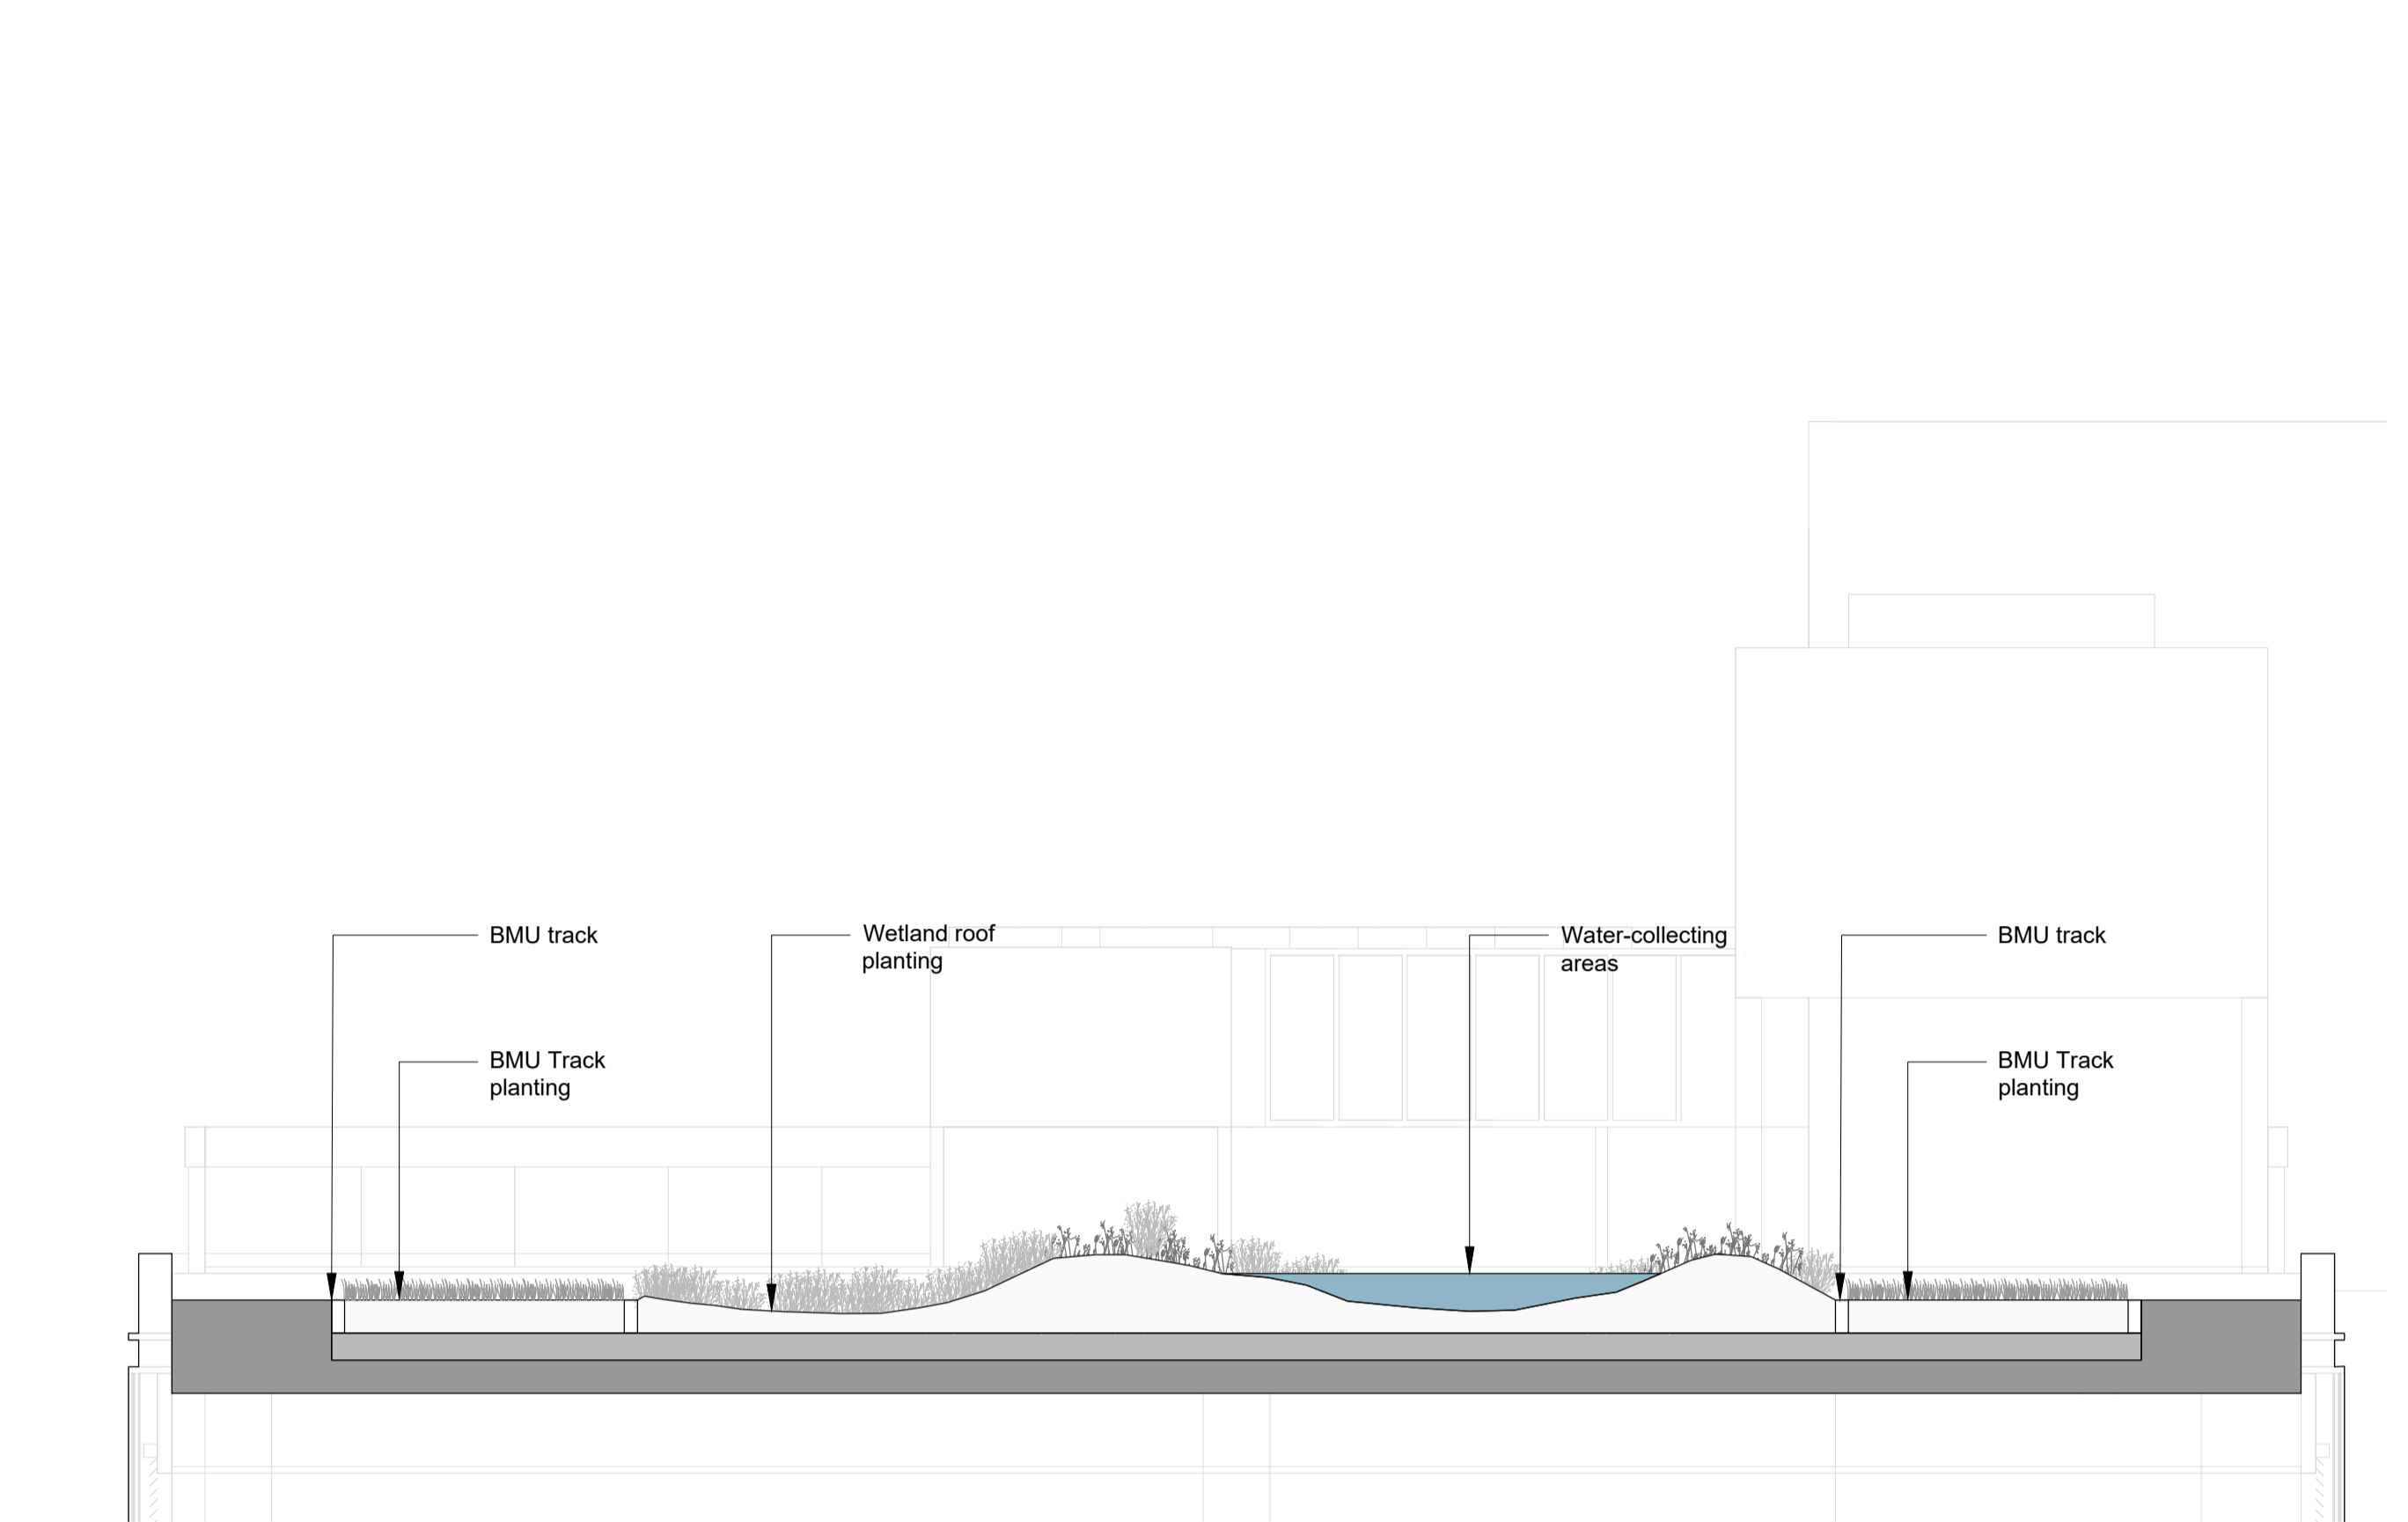

Section C - Level 10 Roof  
Scale 1:50

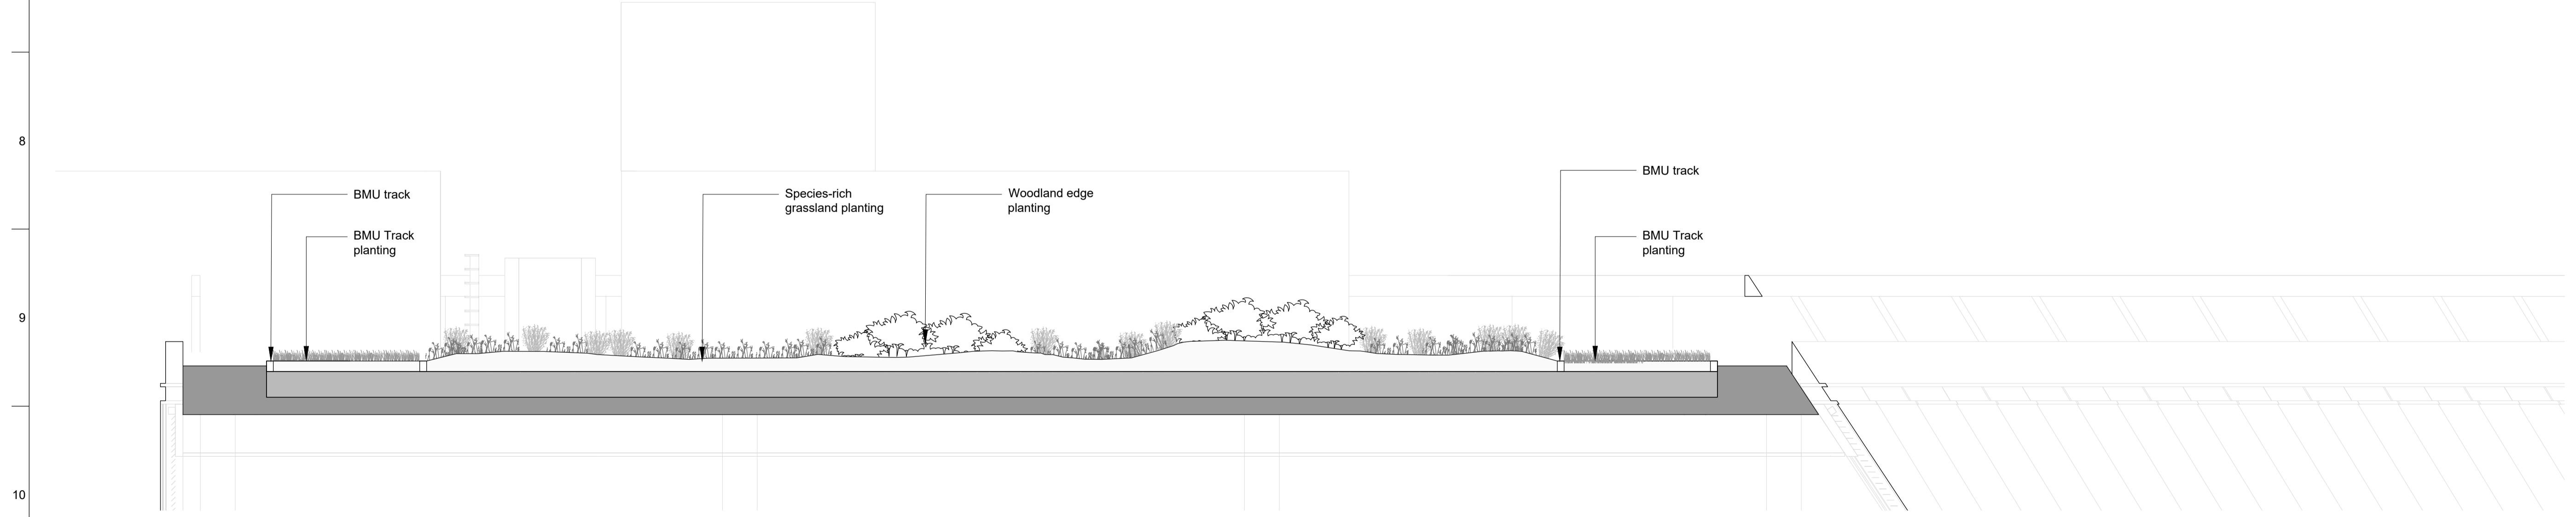

Section D - Level 11 Roof  
Scale 1:50

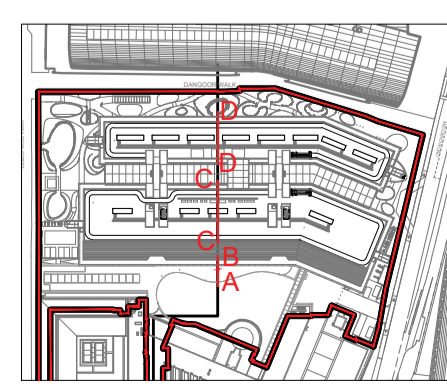

Do not scale

02	19/08/21	SPE	RC	RC
01	06/08/21	SPE	RC	RC
Issue	Date	By	Chkd	Appd

**ARUP**  
8 Fitzroy Street  
London W1T 4BQ  
Tel +44 (0)20 7755 1234 Fax +44 (0)20 7580 3924  
www.arup.com

Client  
The British Library  
and SMBL Developments Ltd

Job Title  
British Library Extension (BLE)

Drawing Title  
Typical Roof Terrace Sections  
Levels 2, 8, 10 and 11

Scale at A1	1:50
Discipline	Landscape Architecture
Job No	249622
Drawing Status	For Planning
Drawing No	BL-ARUP-ZZ-ZZ-DR-L-000201
Issue	02