


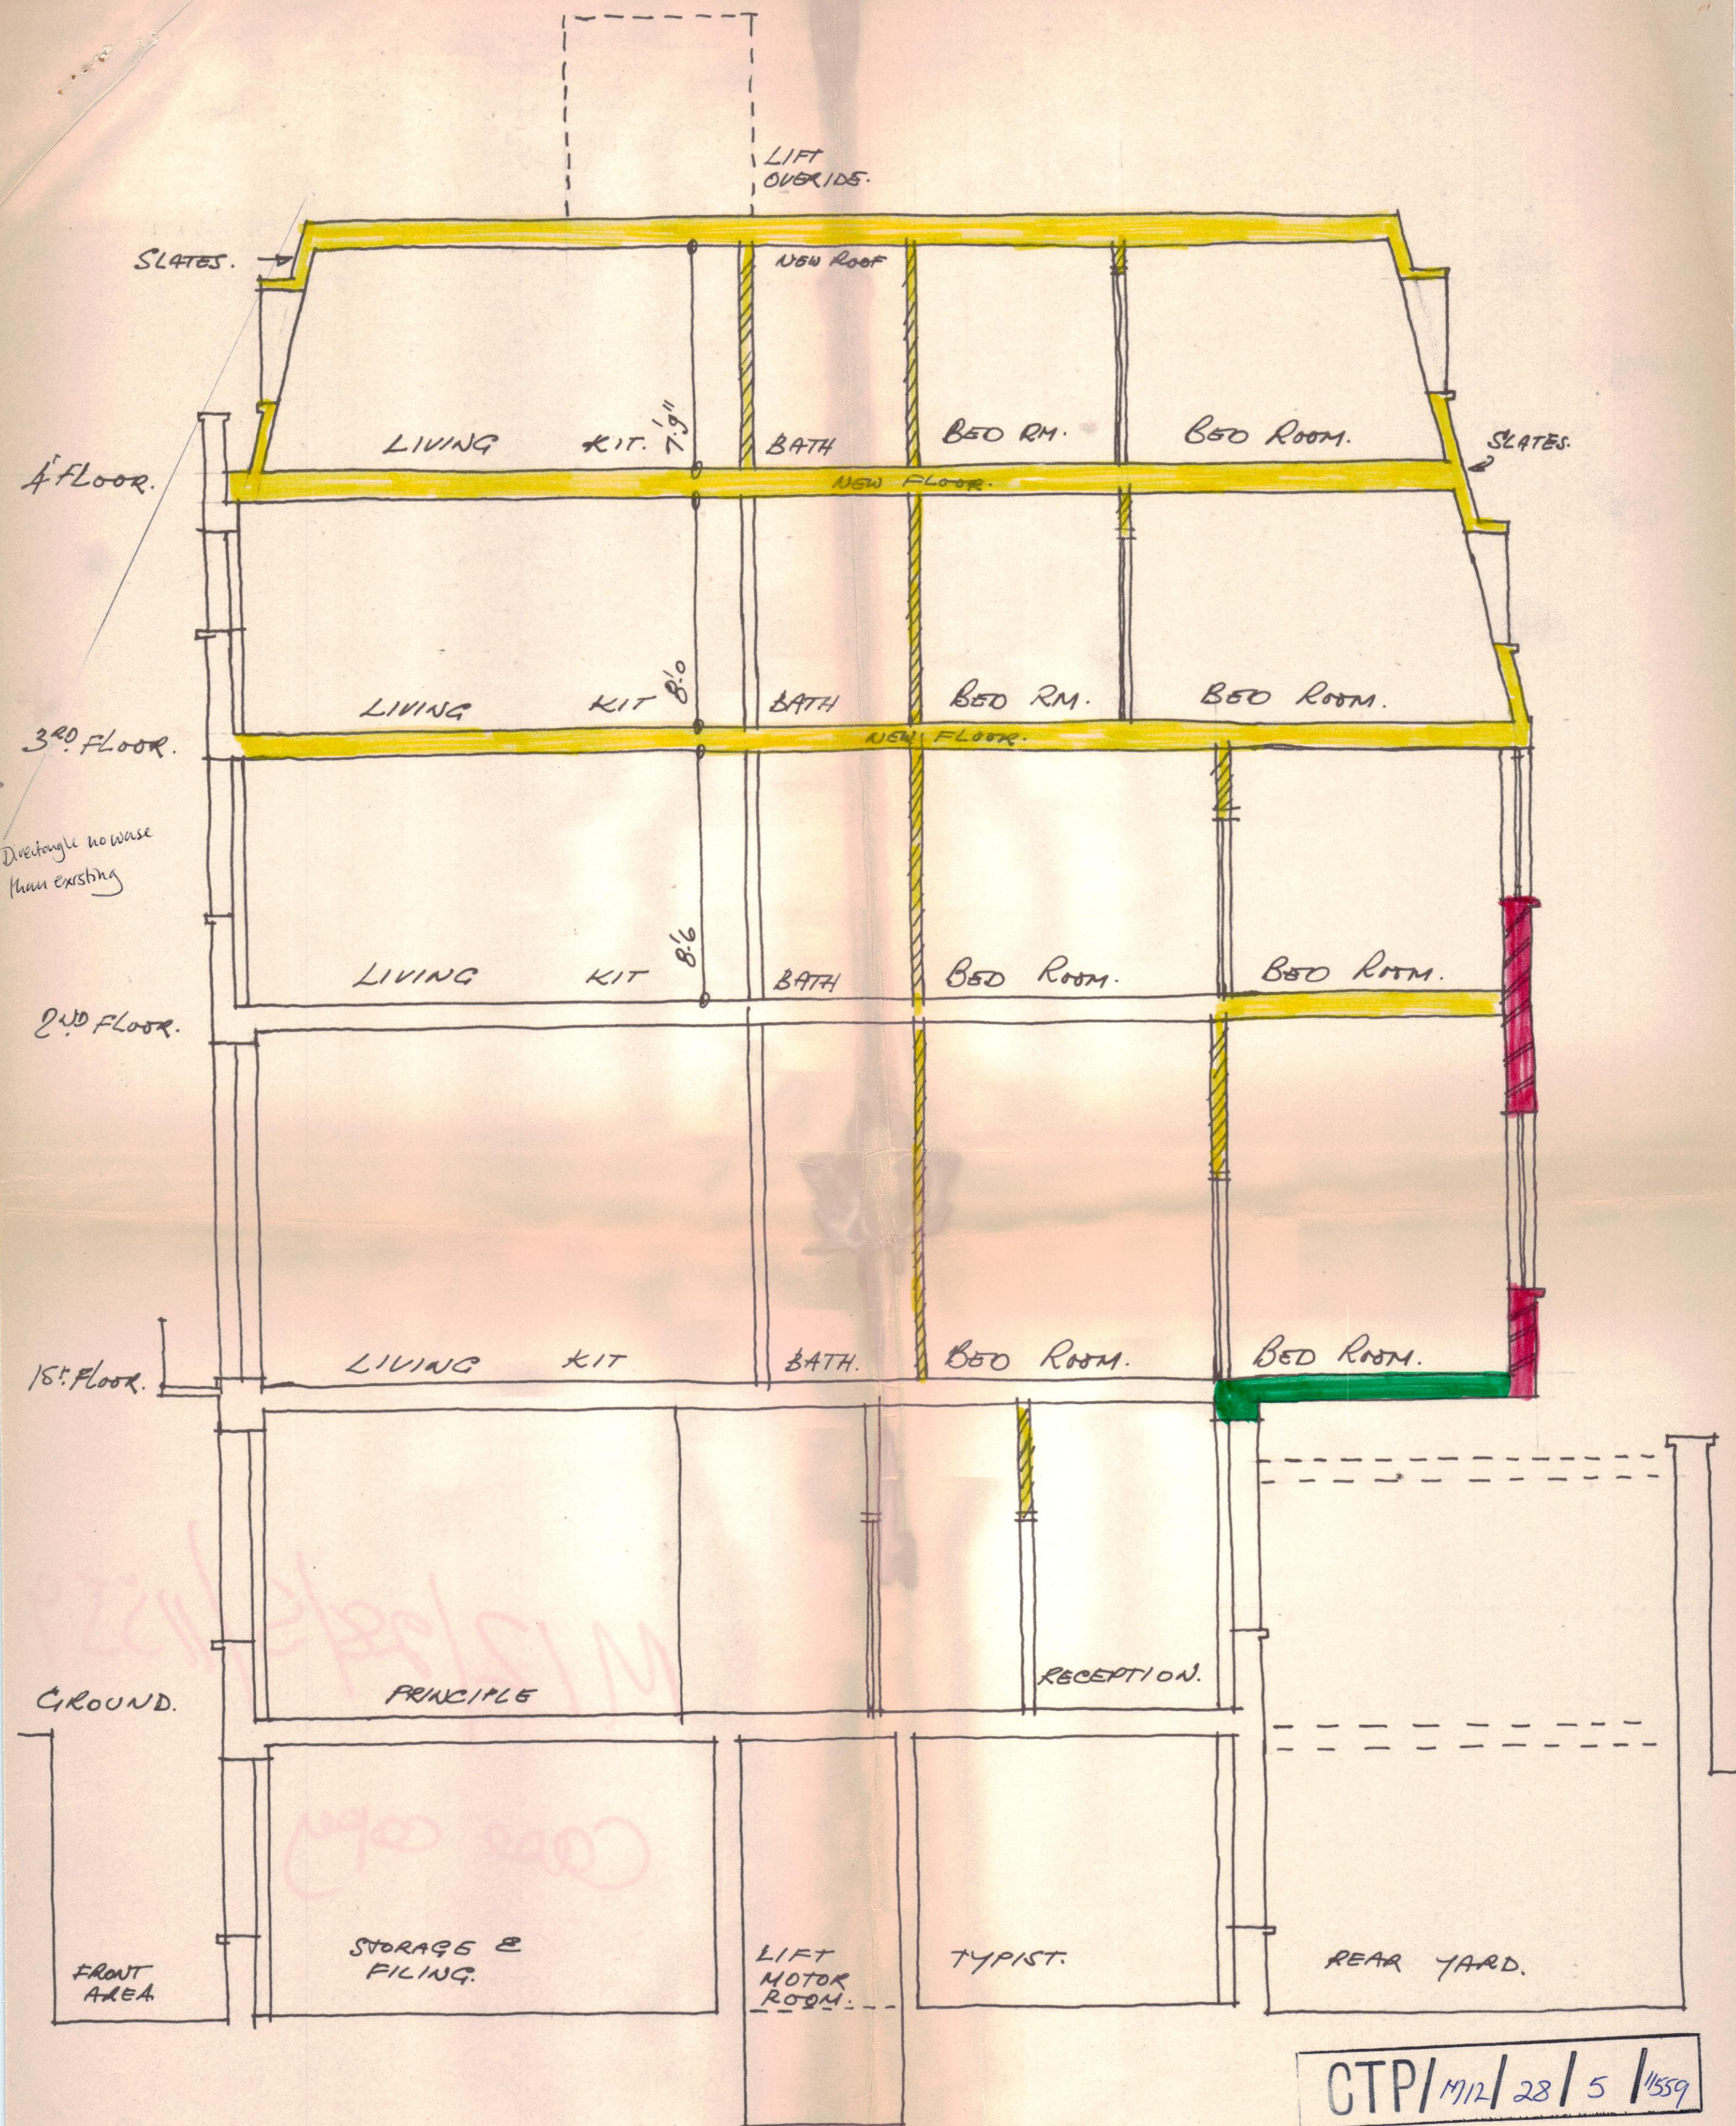

CROSS SECTION.

PROPOSED ALTERATIONS TO
41 FITZROY STREET. W.I.

SCALE 1/4"

DRG. NO. 295/SK 4. DATE. JULY. 1971.

NORMAN Polley Green, ALBA,
1 ABGITHFIELD STREET. W.B.