



notes
do not scale from drawing; use figured dimensions only; all dimensions to be checked on site prior to construction; this drawing is to be read in conjunction with other professionals drawings; this drawing is to be read for architectural content only; all discrepancies to be reported to burogloo ltd; this drawing remains the corporate property of burogloo ltd at all times; no copies to be made without express permission;



EXCLUDED FROM APPLICATION

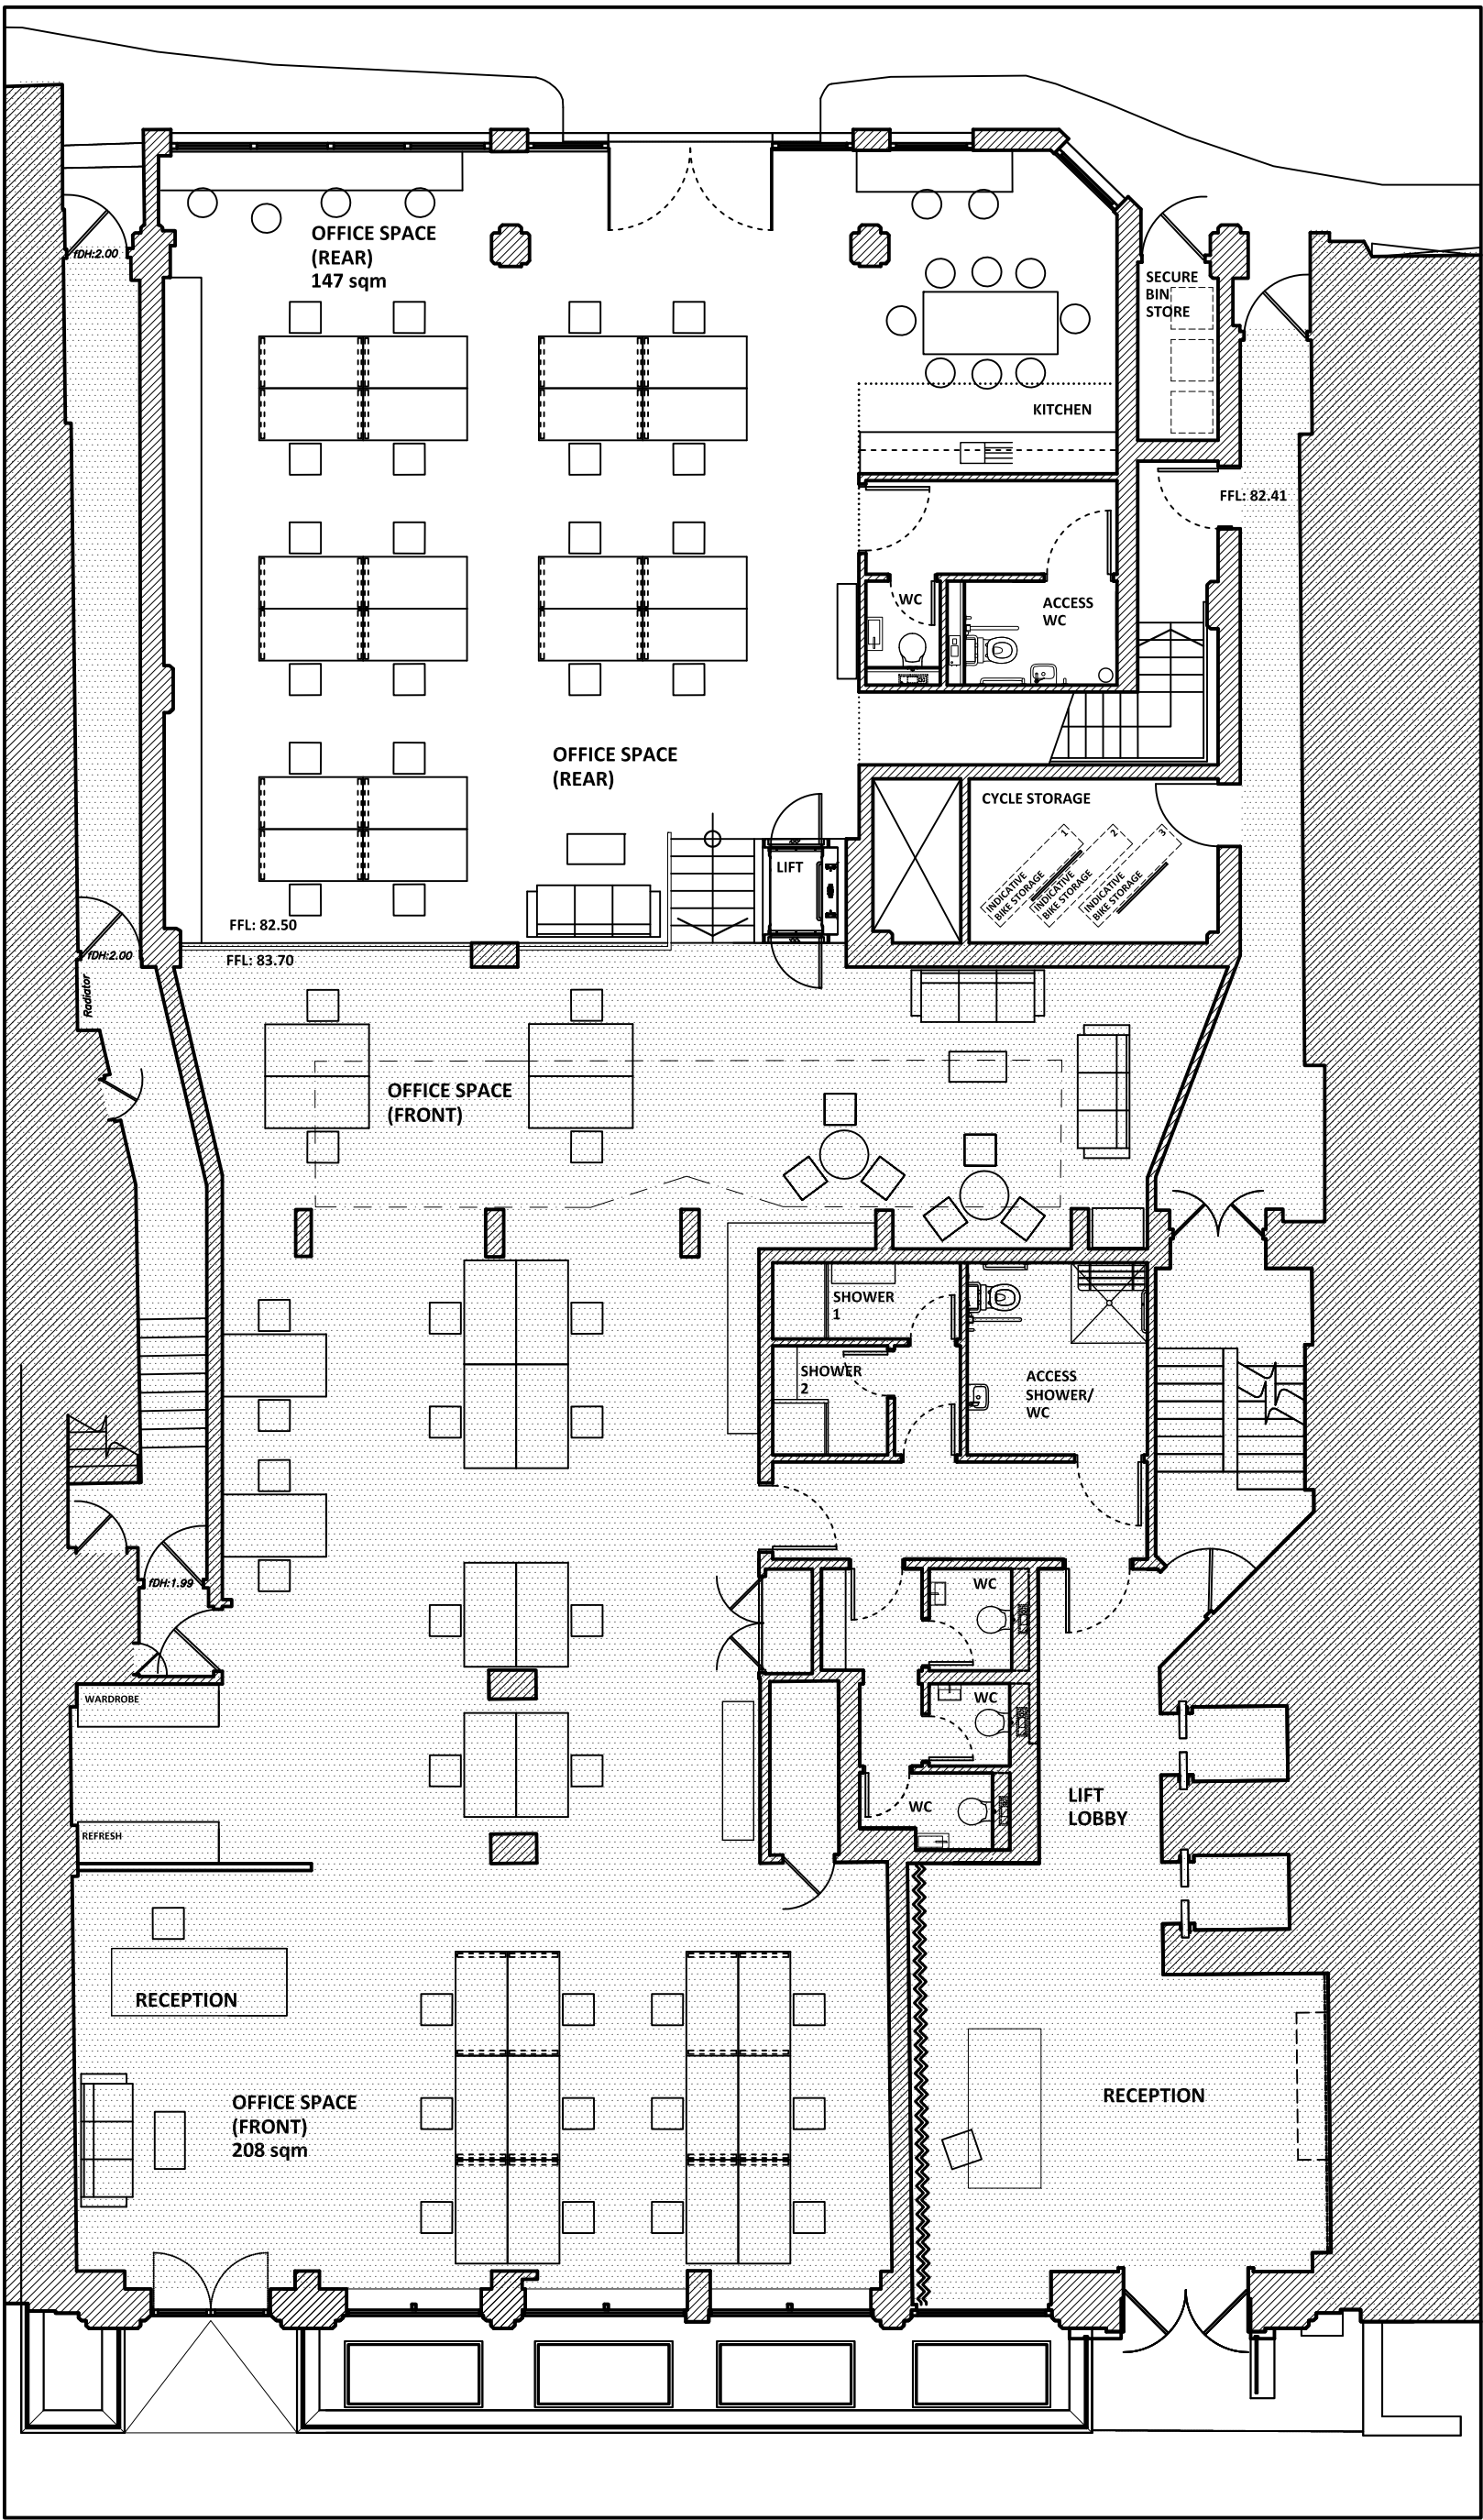

**GROUND FLOOR
GENERAL ARRANGEMENT PLAN
AS PROPOSED**

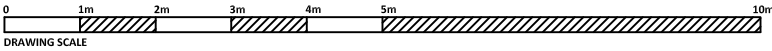

DRAWING SCALE

revisions			
#	date	details	drawn
A	04052022	PLANNING APP ISSUE	
B	03022022	DRAFT CLIENT ISSUE	

project		client	
LF CANLIFE UK PROPERTY ACS C/O CANADA LIFE EUROPEAN REAL ESTATE		GROUND FLOOR ACCOM REDEVELOPMENT	

drawing site		drawing site	
ARIEL HOUSE, 74A CHARLOTTE STREET, LONDON		GROUND FLOOR GA PLAN AS PROPOSED	

project		drawing		status	
1419		401A		PLNG	

drawn		checked		scale	
ES		BSM		A3 100	

burogloo

architecture_design consultancy_project delivery
40a willbry way | hitchin | hertfordshire | SG5 1UE | admin@burogloo.com