




The climbers on the green wall will grow up wires fixed to the timber cladding. Sample climbers include: Evergreen jasmine, Virginia creeper and Passionflower.

The sedum roof by green roof direct is a their Evermat sedum blanket. See Variety list spec attached,

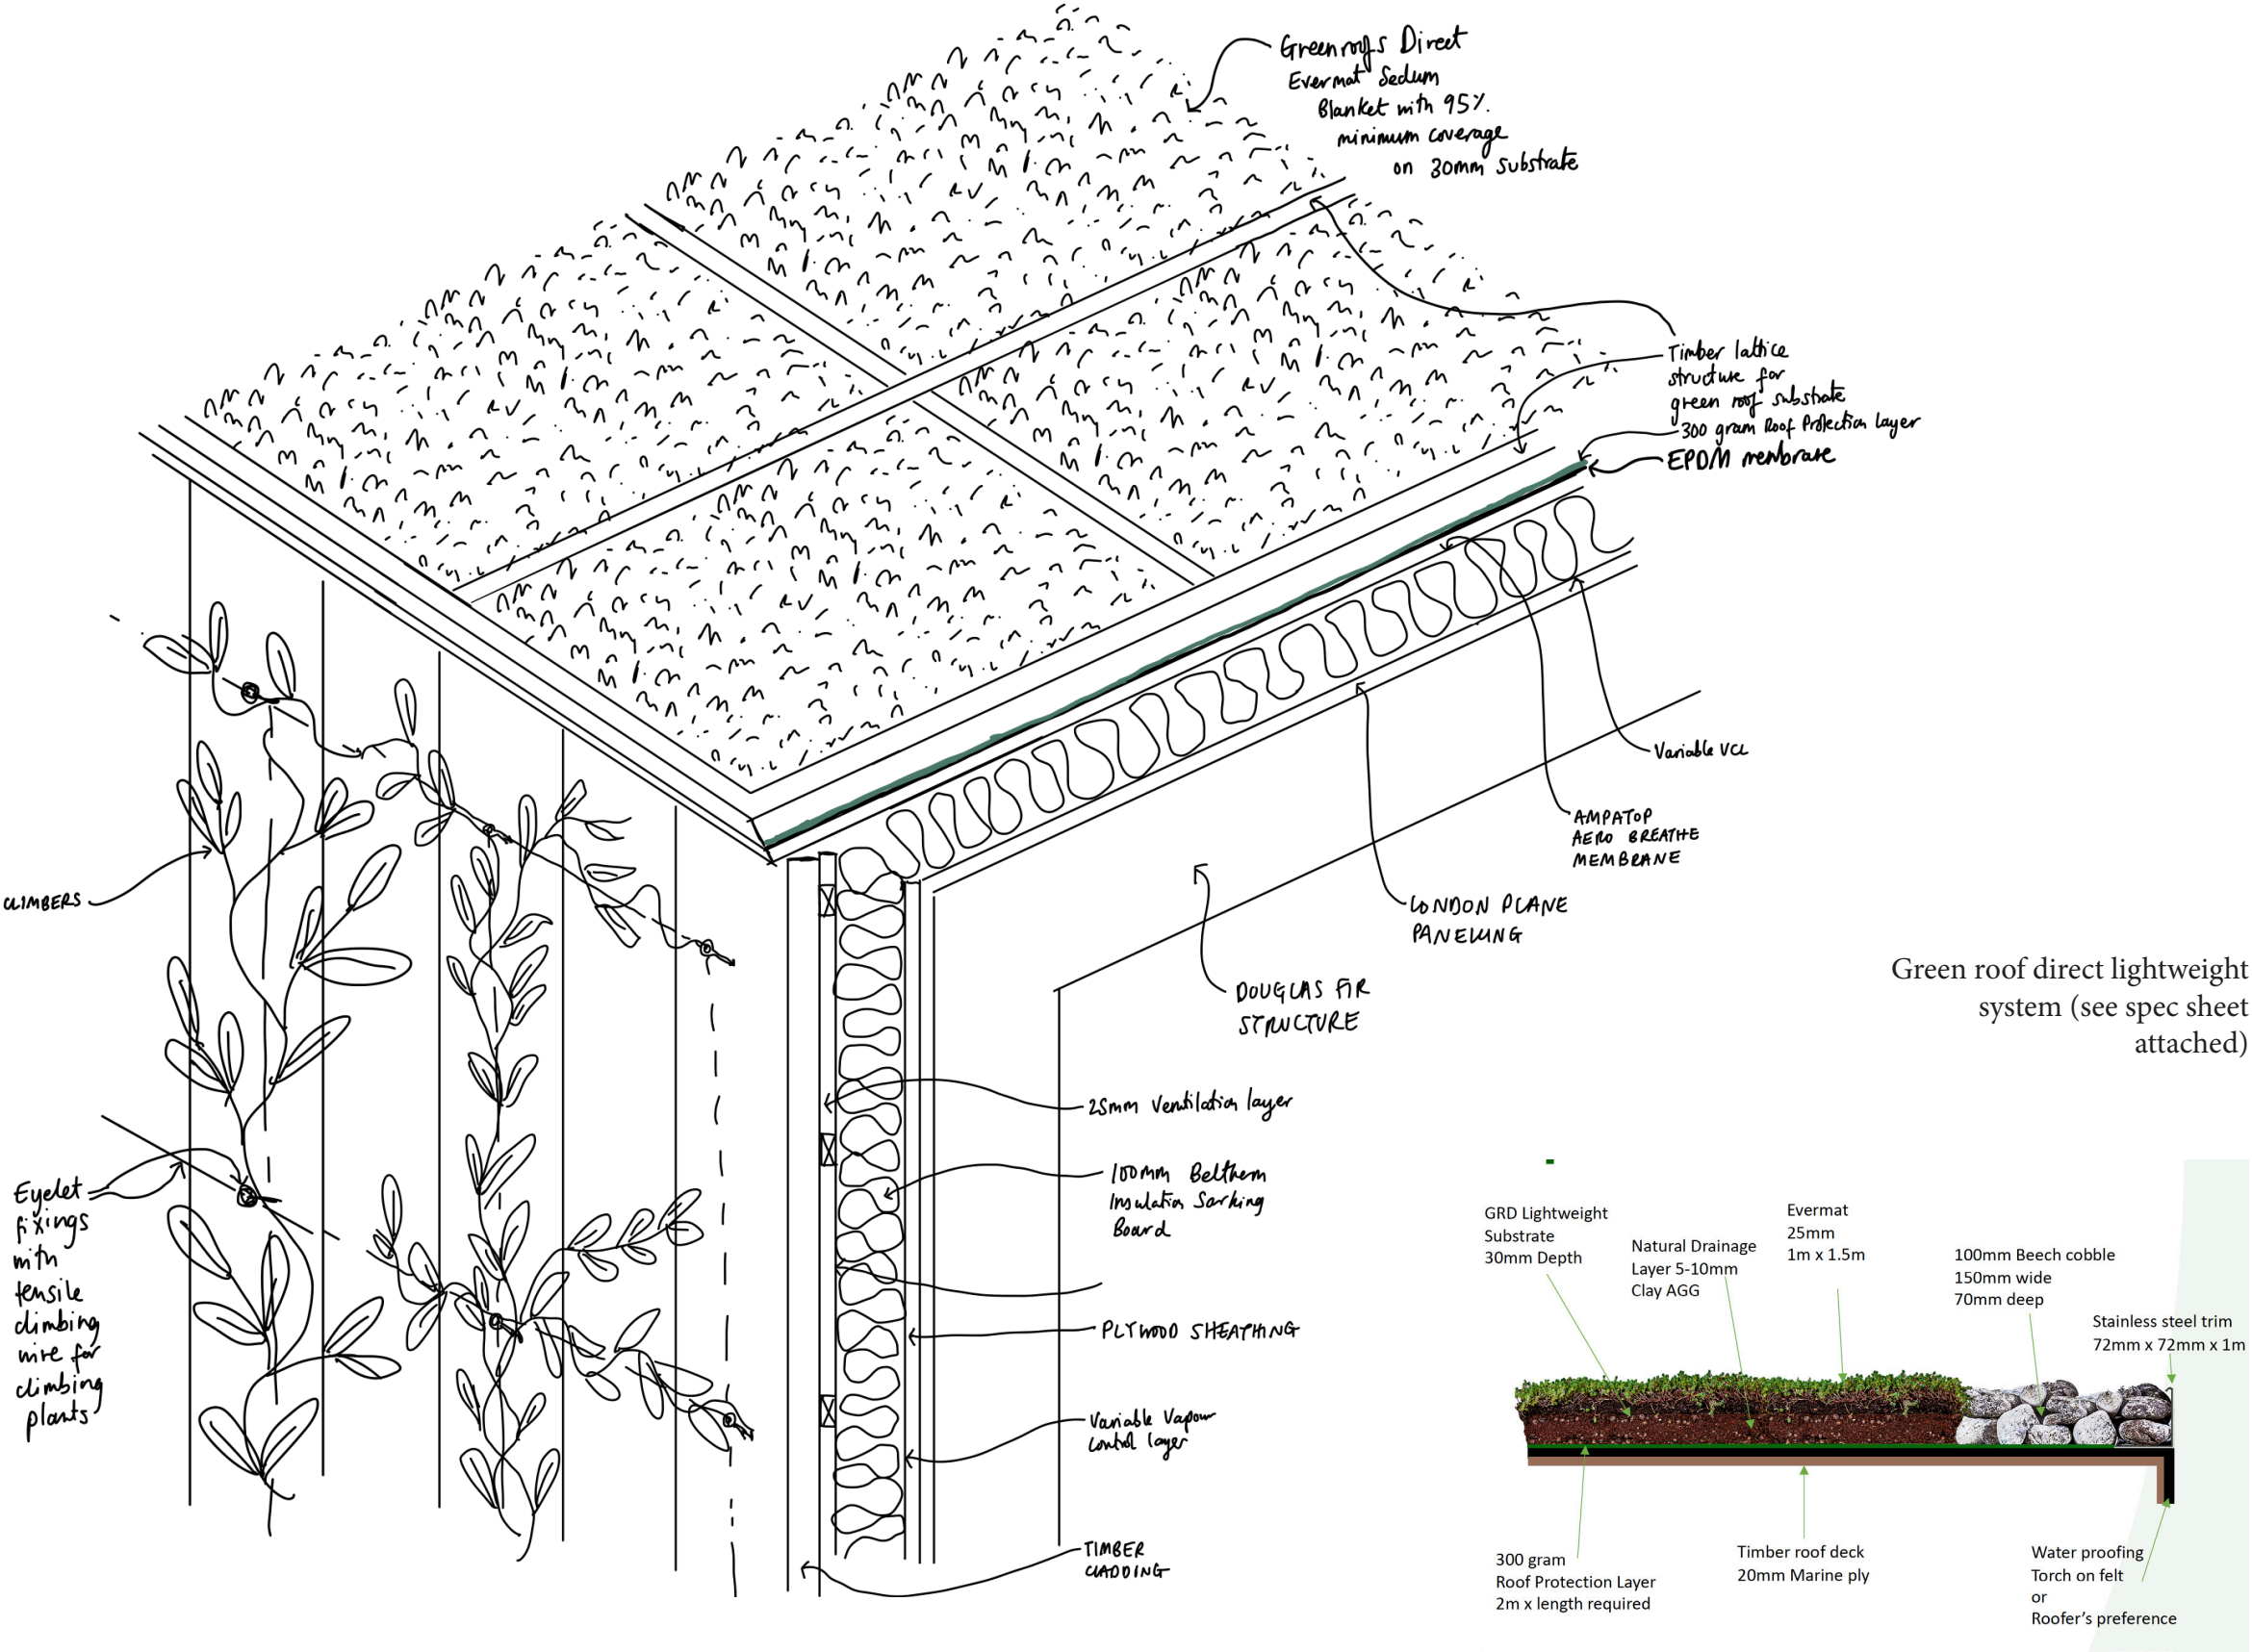

Green roof direct lightweight system (see spec sheet attached)