



Third Floor - General Arrangement
Scale 1:50

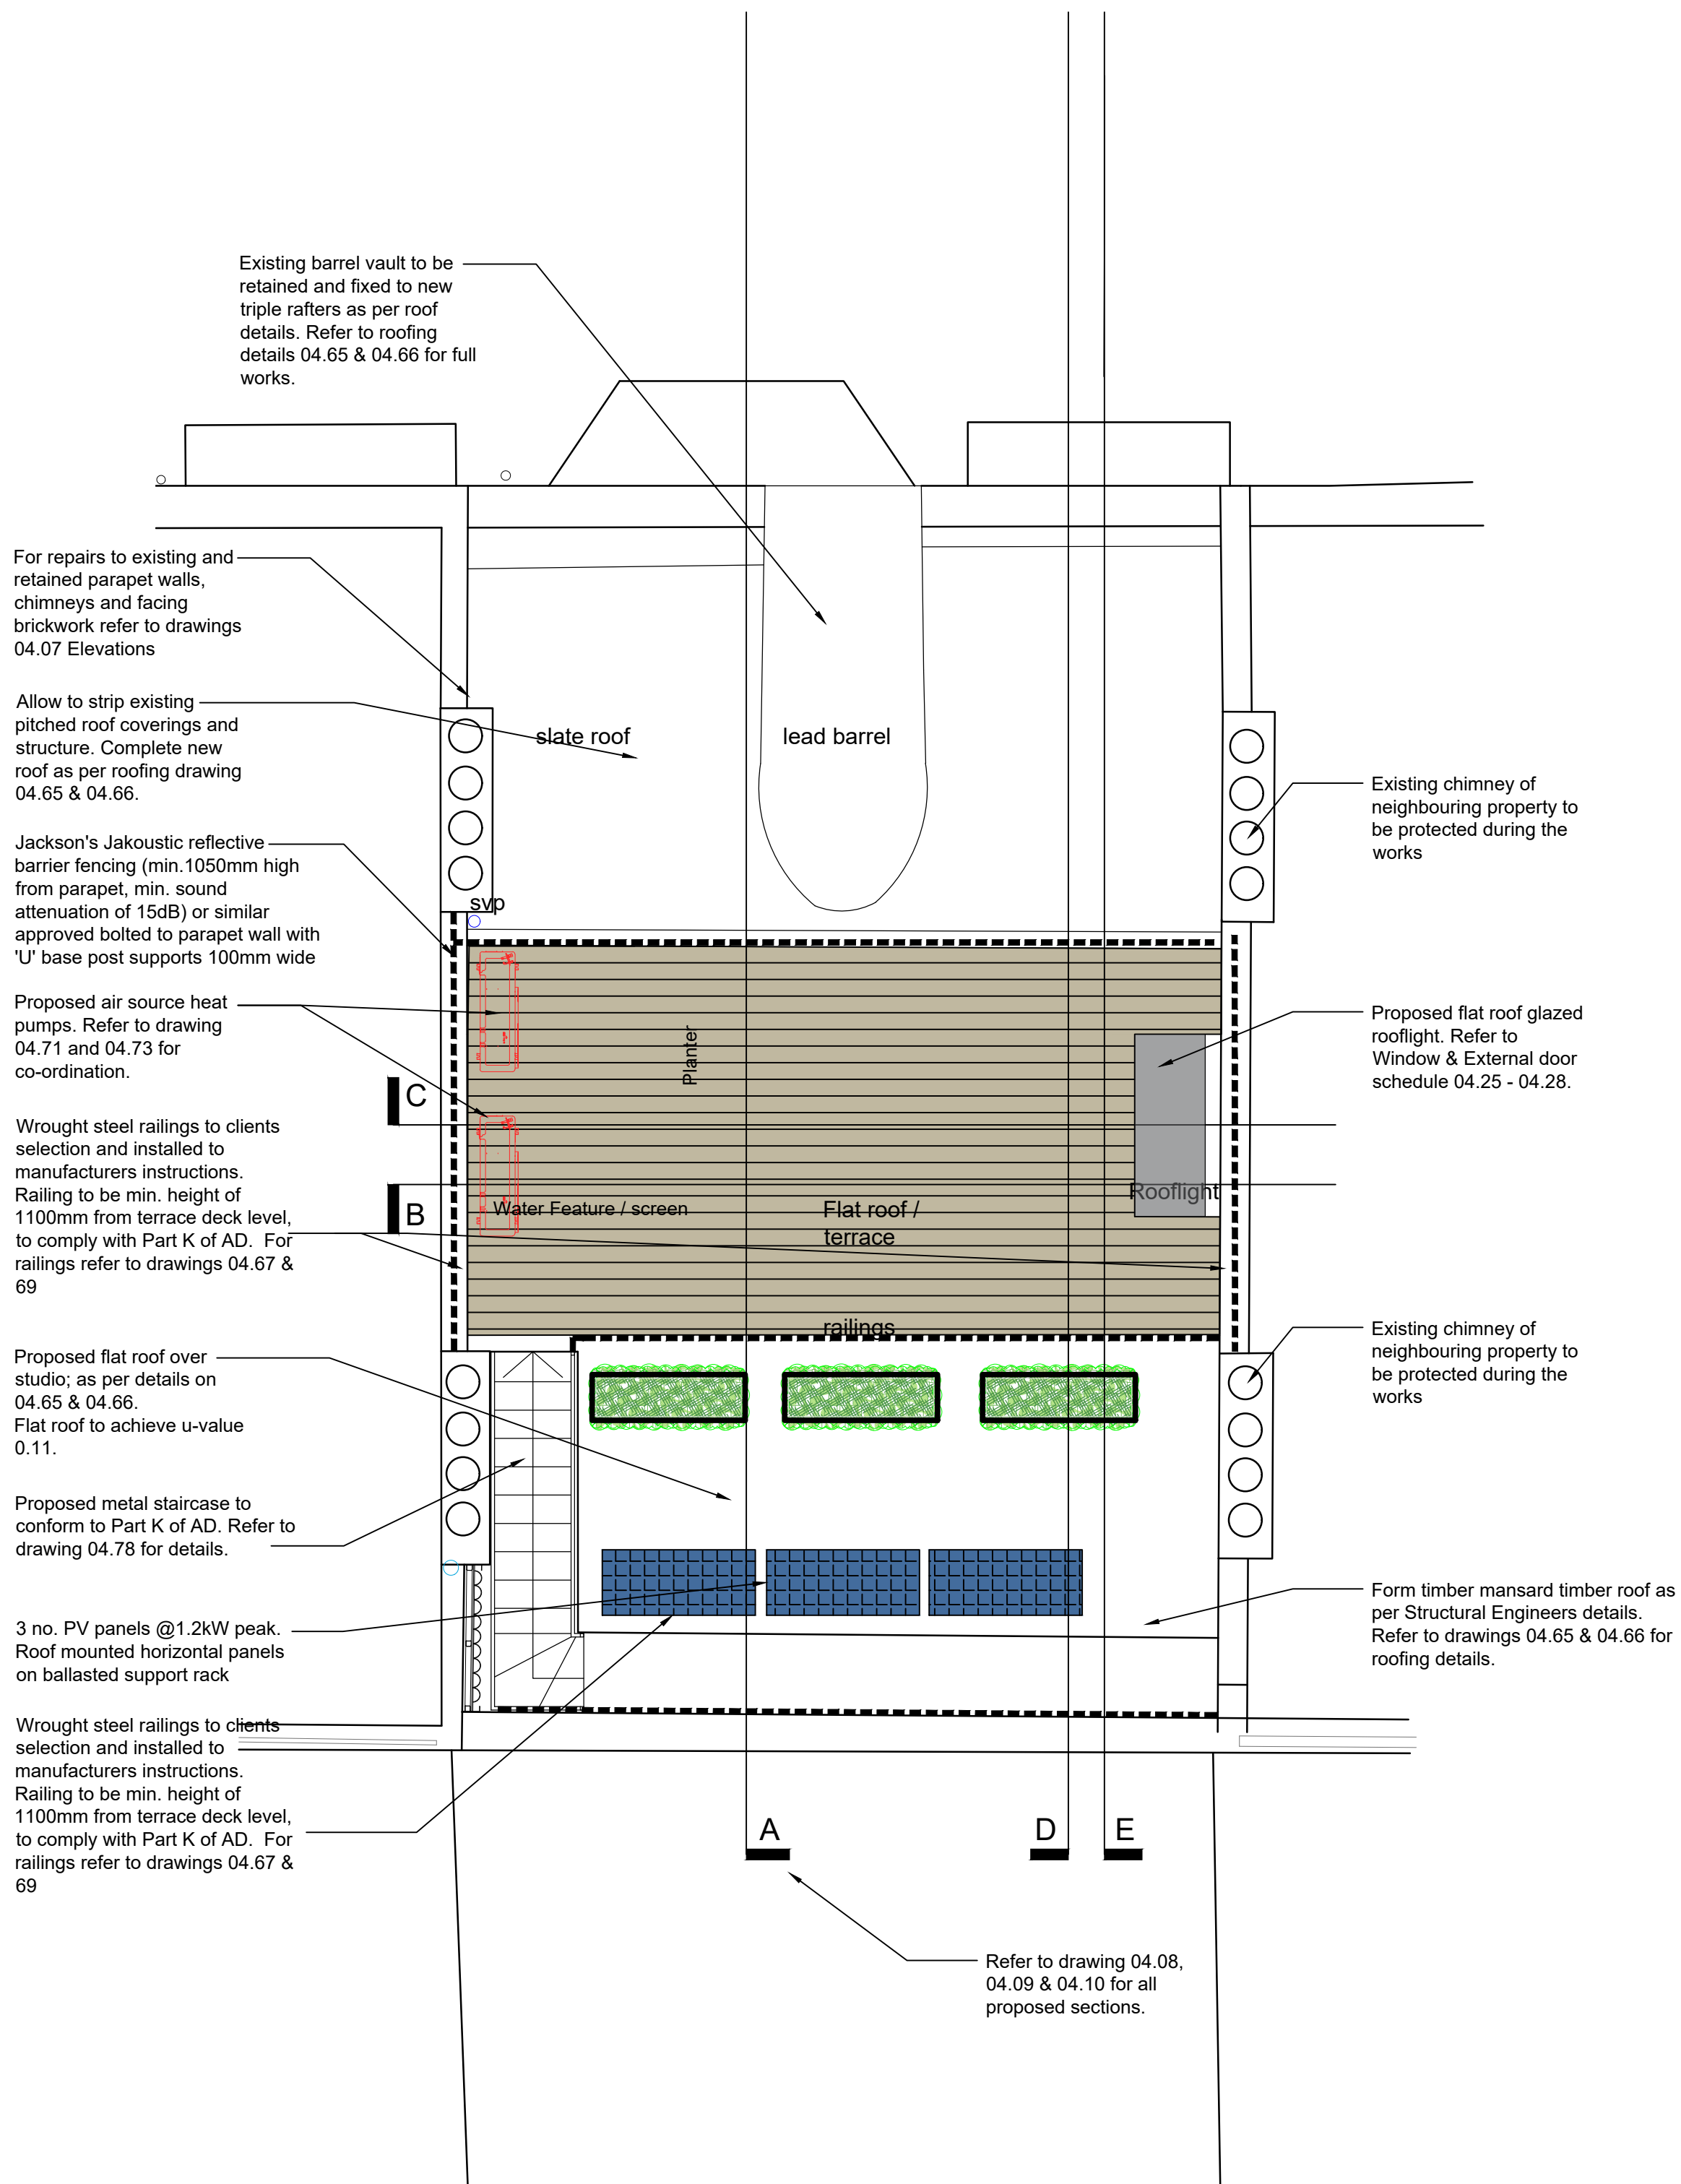

Roof Level - General Arrangement
Scale 1:50

D	Terrace reduced to original size. Rear balustrade materials changed	JA	7.04.22
C	Terrace stairs & general updates	JA	10.12.21
B	Air source heat pumps relocated	AJ	25/10/21
A	Pre Contract Issue	gp	28/04/21
Rev.	Details	Initial	Date

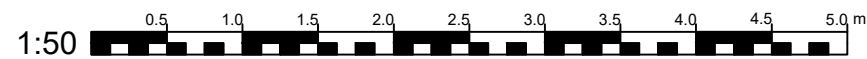

PROJECT
11 Belsize Crescent
London
NW3 5QY

DRAWING TITLE
General Arrangement
Third Floor and Roof level Plans

DATE 22.2.21 DRN JA

SCALE 1:50 @ A1 CHK JA

JOB / DRAWING No. A20741.04.03 REV. D

4.1 BUILDING REGULATIONS

Copyright © 2021 Plan A UK Limited