


NOTES

Concrete Grade C35, cover to earth face 75
1 hour fire protection to steelwork, 15mm Glasroc F Fireline by
British Gypsum
Bolts Grade 8.8, welds min 6mm FPFW
Timber Grade C16
Fabrication drawings to be issued to Engineer for checking
prior to manufacture. Dimensions to be confirmed on site.

STEEL CONNECTIONS

all steel connections to be
cleated unless noted otherwise,
90x90 rsa cleats & M12 bolts in
pairs.

DR - Doubled up timber rafter M12 bolts 500c/c
DJ - Doubled up timber joist M12 bolts 500c/c

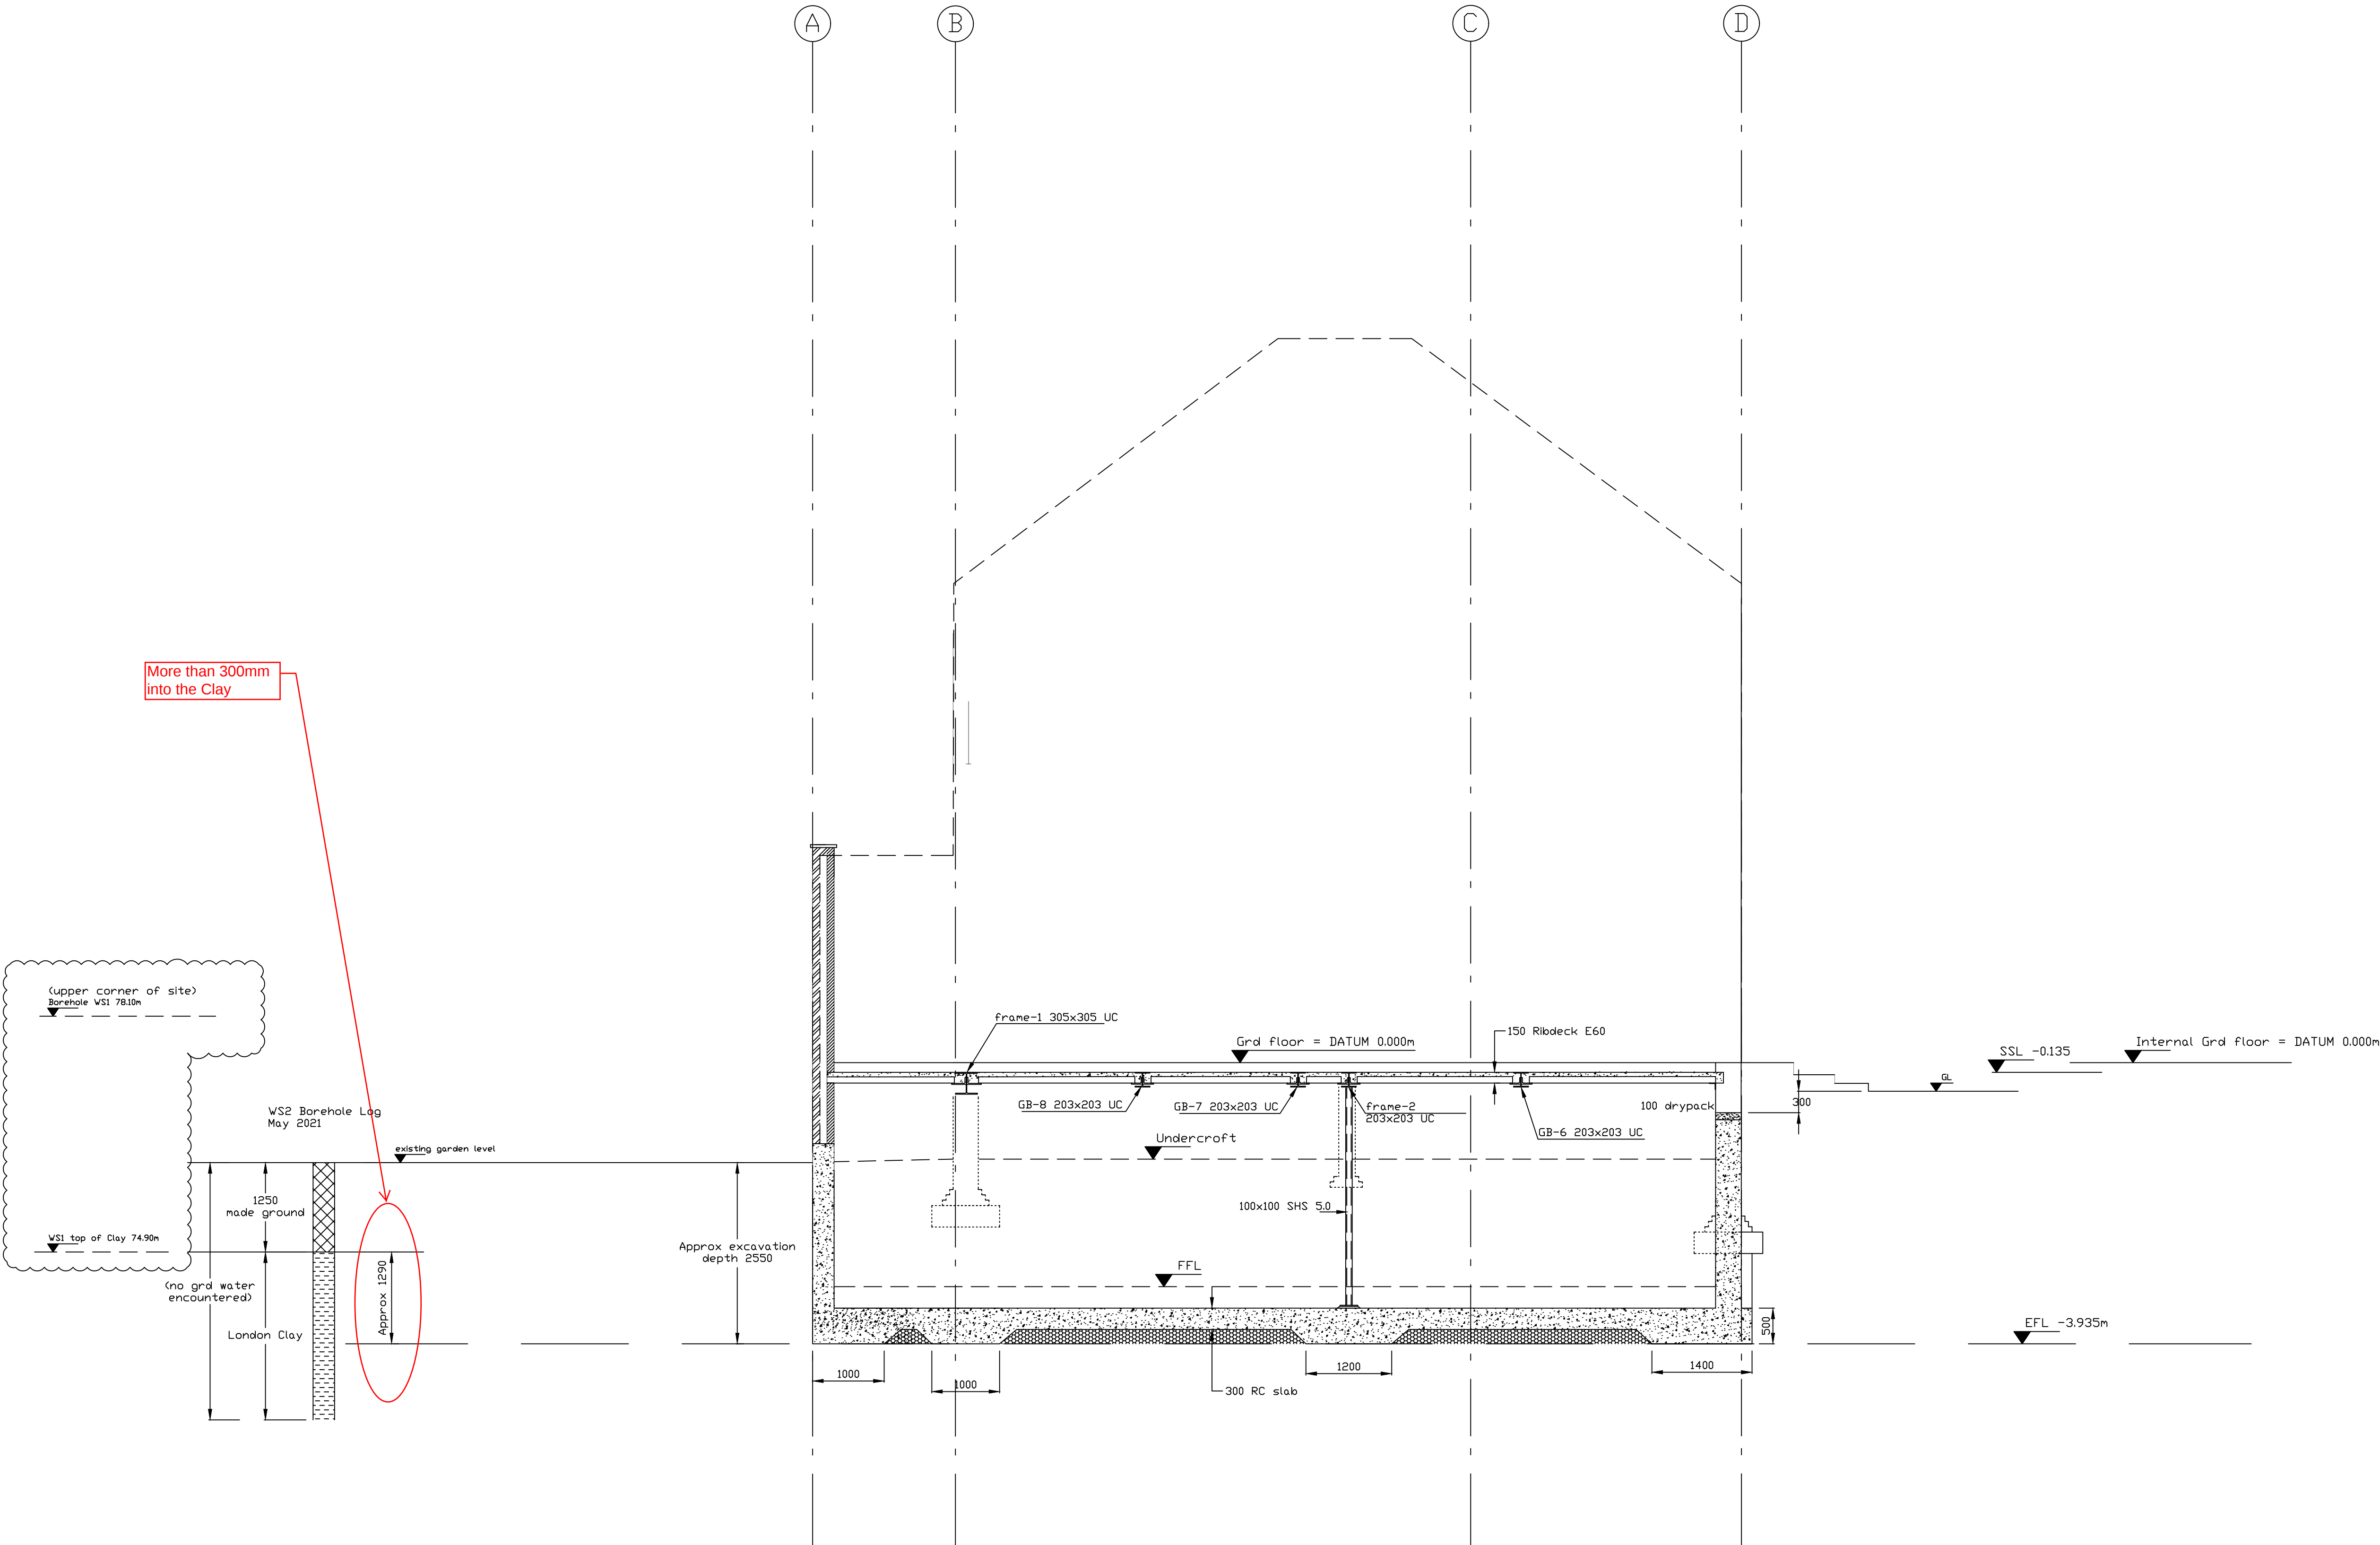

SECTION A-A



H		SG
G		SG
F		SG
E		SG
D		SG
C		SG
B		SG
A	3.22 added levels	SG

No.	Date	REVISIONS	BY
-----	------	-----------	----

PROPERTY
22 TANZA ROAD
LONDON NW3 2UB

DRAWING TITLE
SECTION A-A

SG STRUCTURES	Consulting Structural Engineers & Party Wall Surveyors		
	Tel:	020 8050 1086	
	Email:	info@SGstructures.co.uk	
	Web:	www.SGstructures.co.uk	

Scale:	Date	Drawing No.	A
1:50	02.21	19BL-P4	
Drawn	Checked		
SG			