


Do not scale from this drawing, except for planning purposes.
 Check all dimensions on site.
 Subject to survey.
 Subject to site inspection.
 Site boundary lines are indicative only.

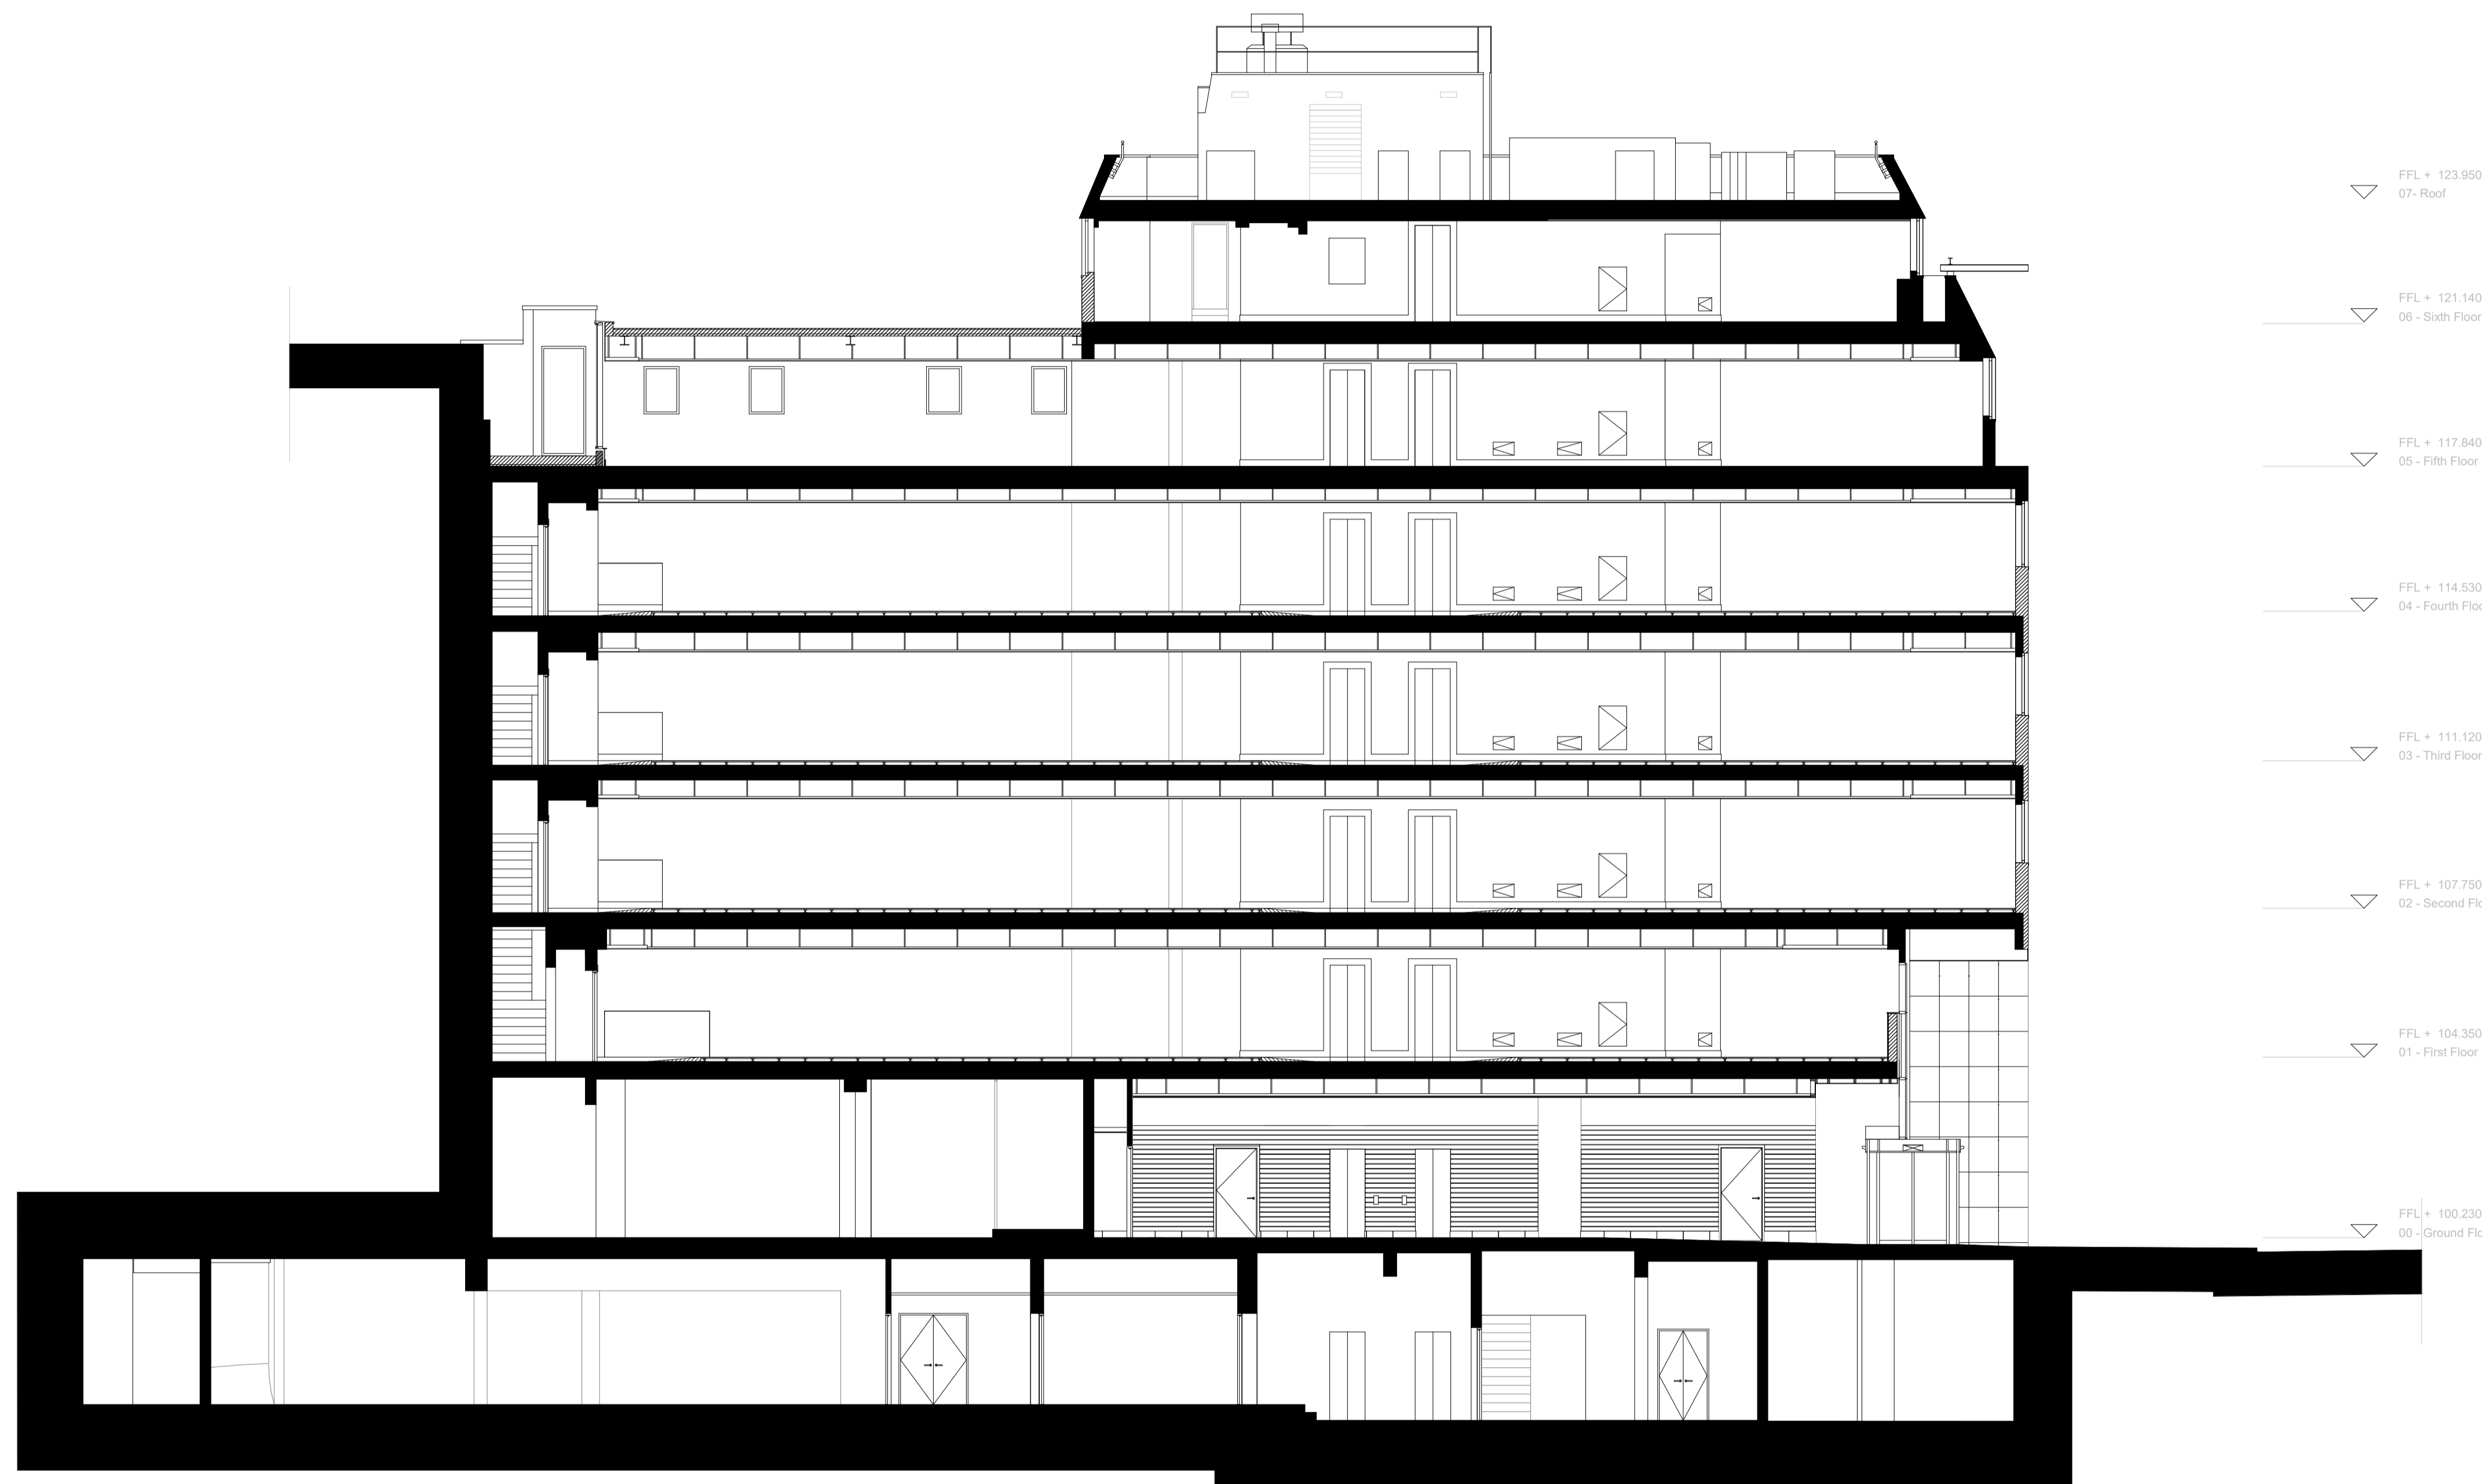

1 Section A-A - Existing working
 1 : 100

Rev	Date	By	Description
P-	11.04.22	AS	Planning Application

Revision Schedule

project
 164 Shaftesbury Avenue

title
 EXISTING SECTION A-A

sheet number
PL1030

drawing status
 Planning Application

contract no. N/A client ref. ---

scale	date	drawn by	checked by
1 : 100 @ A1	04/02/22	NG	AS

project no.	drawing number	revision
P21-024	CGL-XX-SE-DR-A-PL1030P-	

originator - zone - level - type - role - sheet number

0m 2m 4m 6m 8m 10m
 SCALE BAR 1:100 @ A1
 SCALE BAR 1:200 @ A3

cgl Child Graddon Lewis
 architects & designers
 Studio1
 155 Commercial Street
 Spitalfields
 London E1 6BJ
 T: +44 (0) 20 7539 1200
 E: hg@cgluk.com
 www.cgluk.com