


Do not scale from this drawing, except for planning purposes.
 Check all dimensions on site.
 Subject to survey.
 Subject to site inspection.
 Site boundary lines are indicative only.

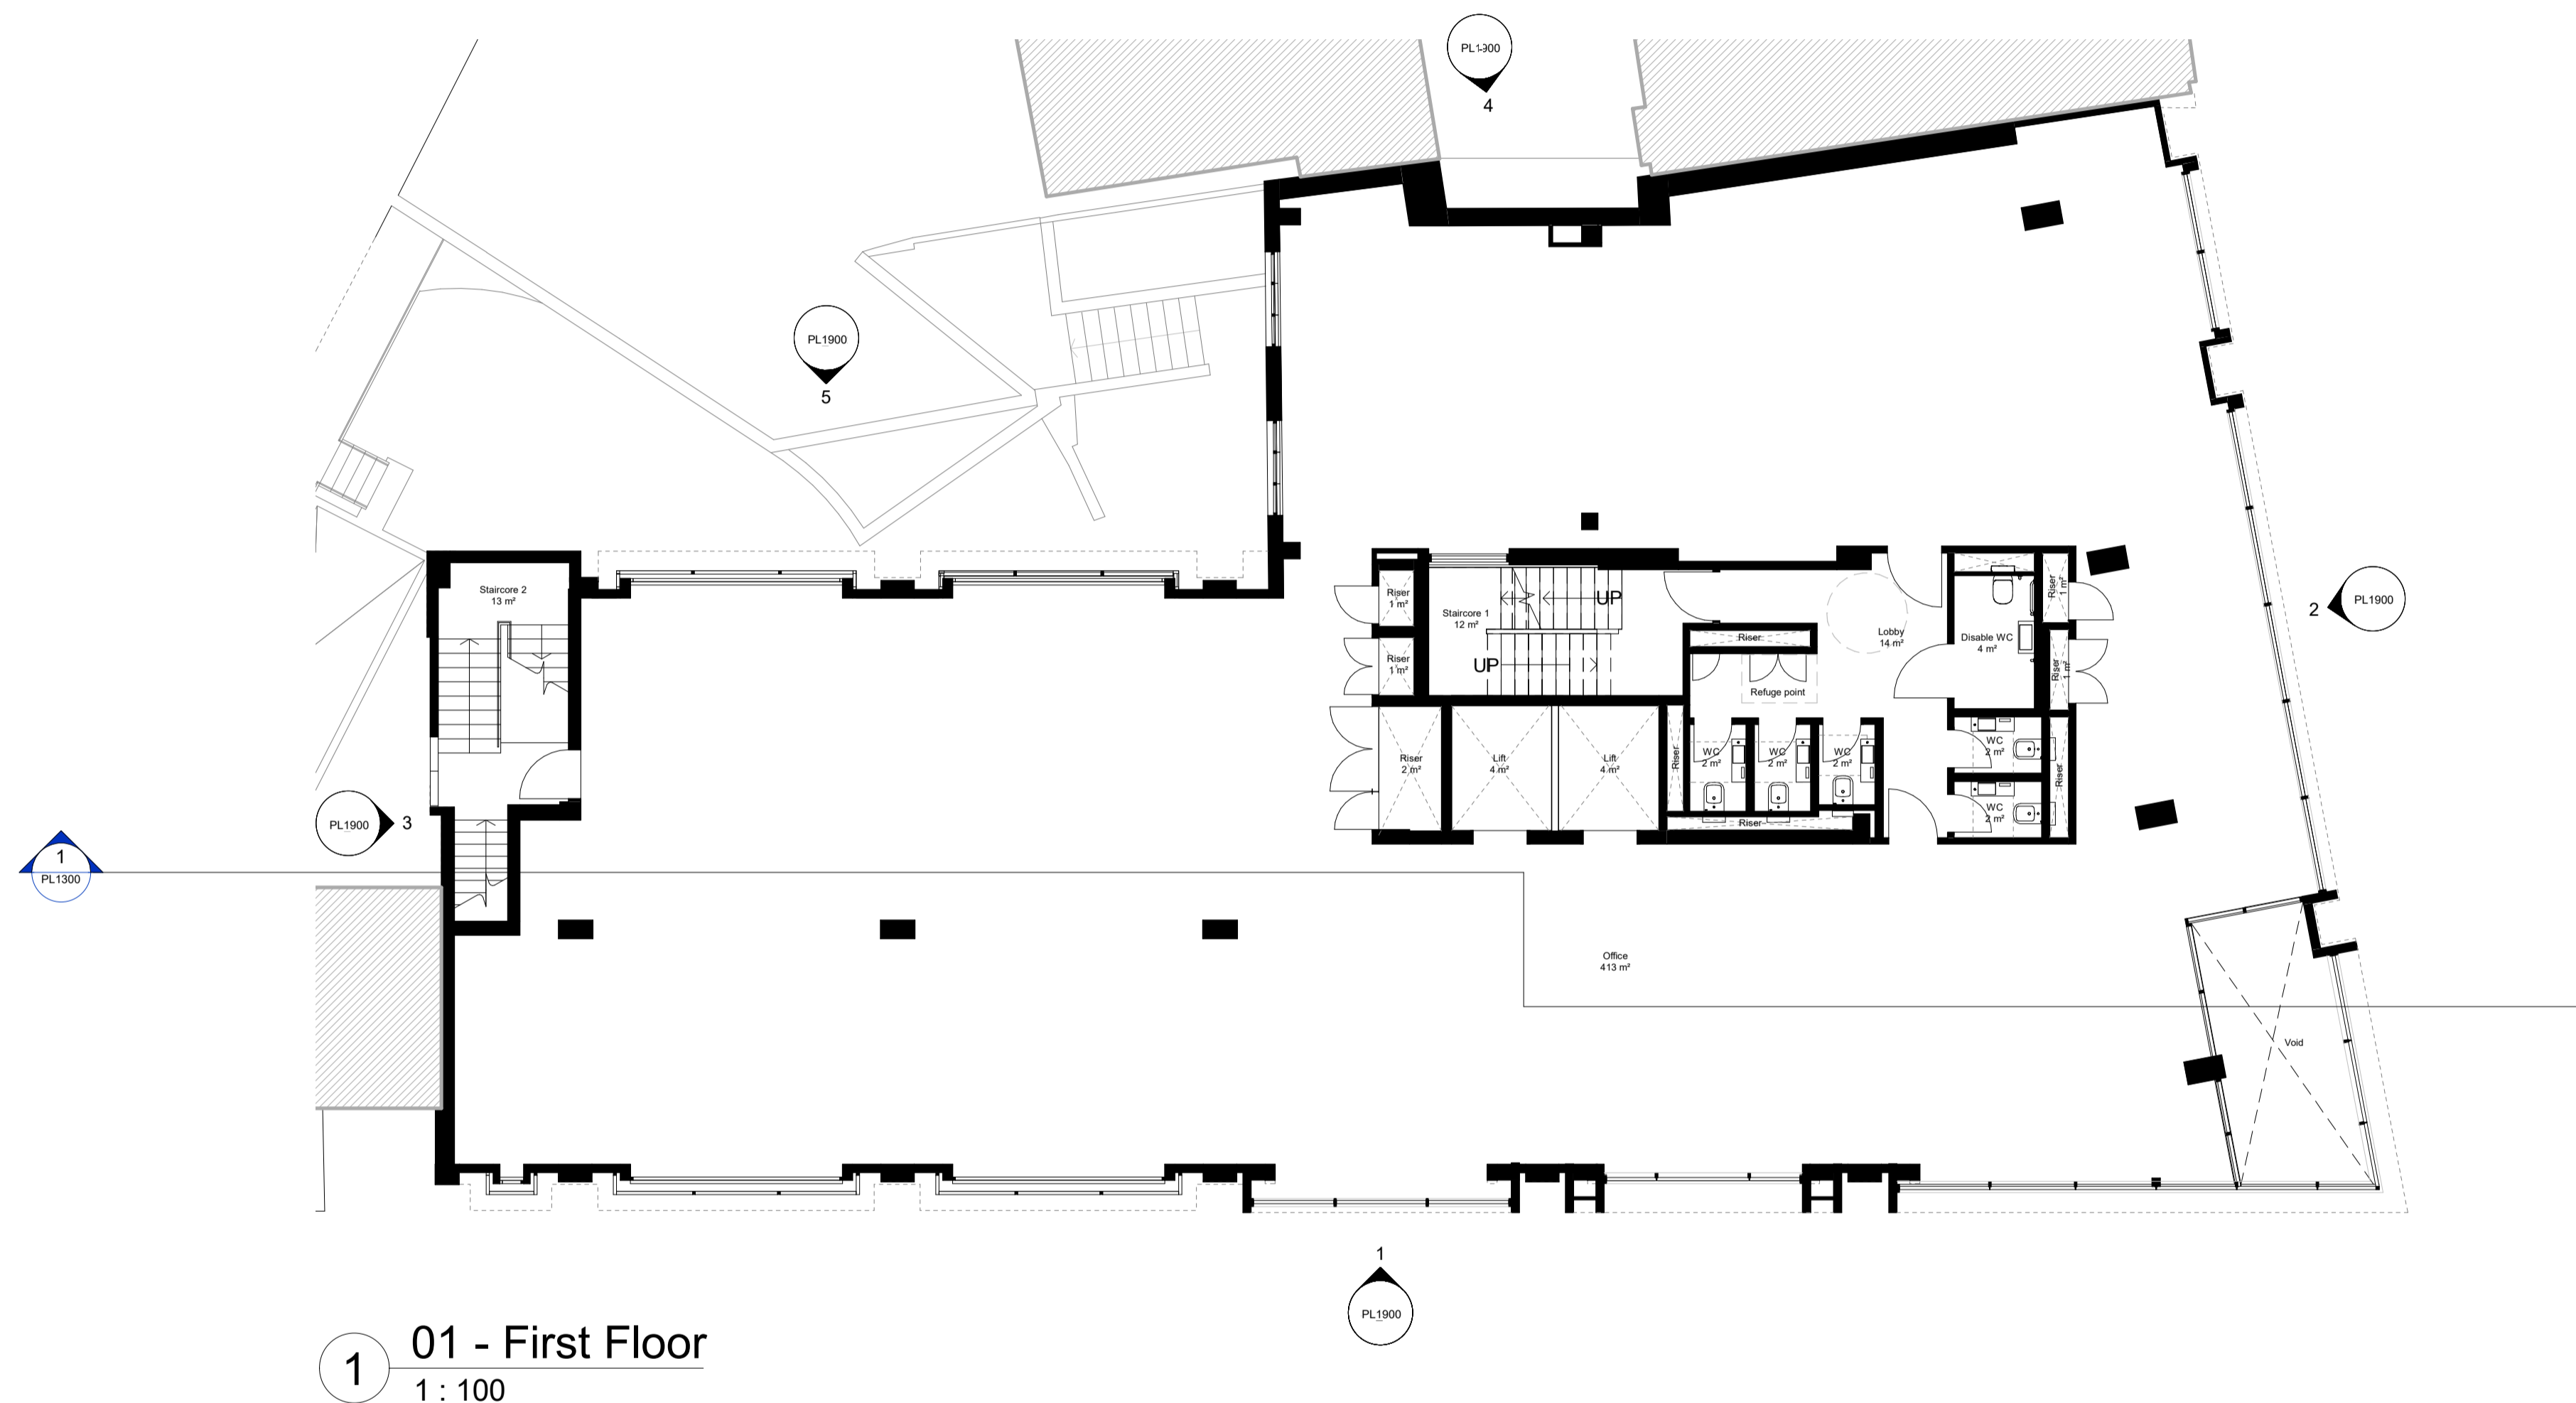

1 01 - First Floor
 1 : 100

Rev	Date	By	Description
P-	11.04.22	AS	Planning Application

Revision Schedule

project
 164 Shaftesbury Avenue

title
 PROPOSED FIRST FLOOR
 PLAN

sheet number
PL1101

drawing status
 Planning Application

contract no. N/A client ref. ---

scale	1 : 100 @ A1	date	04/02/22	drawn by	NG	checked by	AS
-------	--------------	------	----------	----------	----	------------	----

project no.	drawing number	revision
P21-024	CGL-Z1-01-GA-A-PL1101	P-
originator - zone - level - type - role - sheet number		

0m 2m 4m 6m 8m 10m
 SCALE BAR 1:100 @ A1
 SCALE BAR 1:200 @ A3

cgl Child Graddon Lewis
 architects & designers
 Studio1
 155 Commercial Street
 Spitalfields
 London E1 6BJ
 T: +44 (0) 20 7539 1200
 E: hg@cgluk.com
 www.cgluk.com